



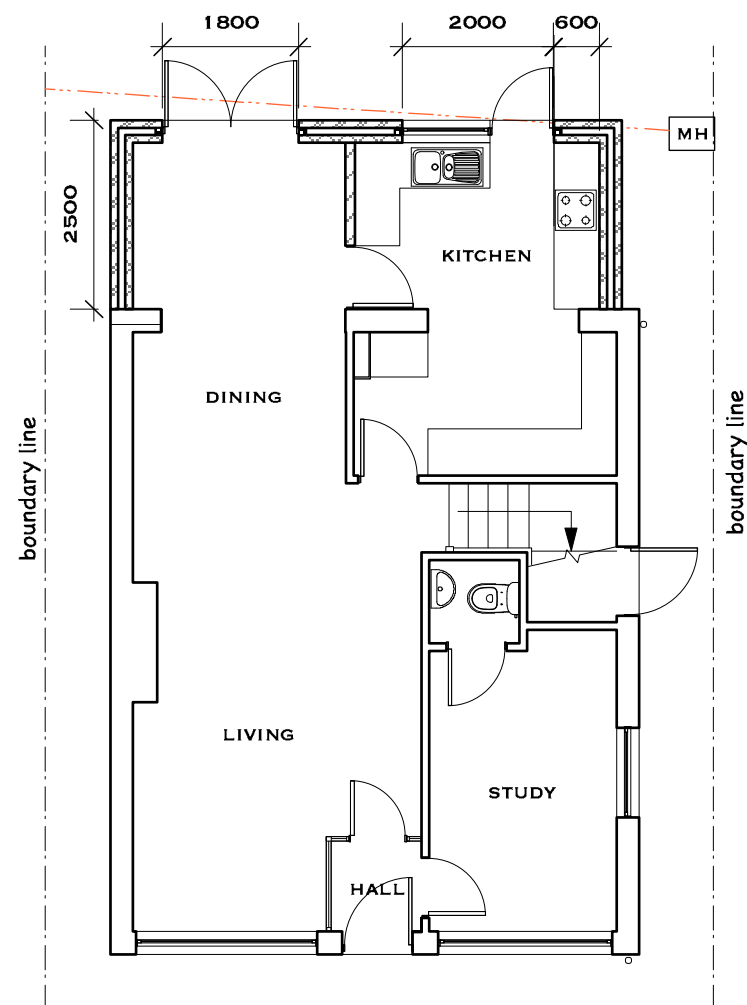


O3
A3 **PROPOSED GROUND FLOOR**
SCALE: 1:100



O3
A3 **PROPOSED REAR ELEVATION**
SCALE: 1:100

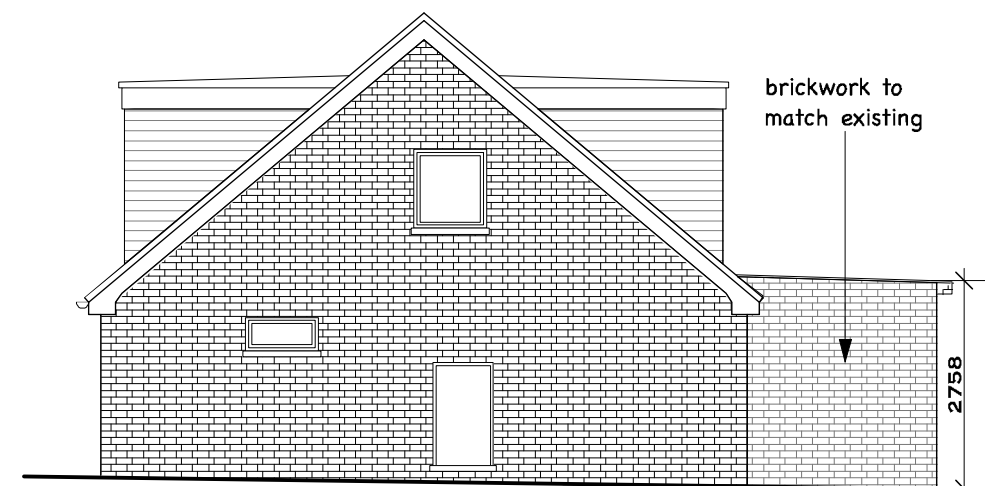


O3
A3 **PROPOSED RIGHT SIDE ELEVATION**
SCALE: 1:100

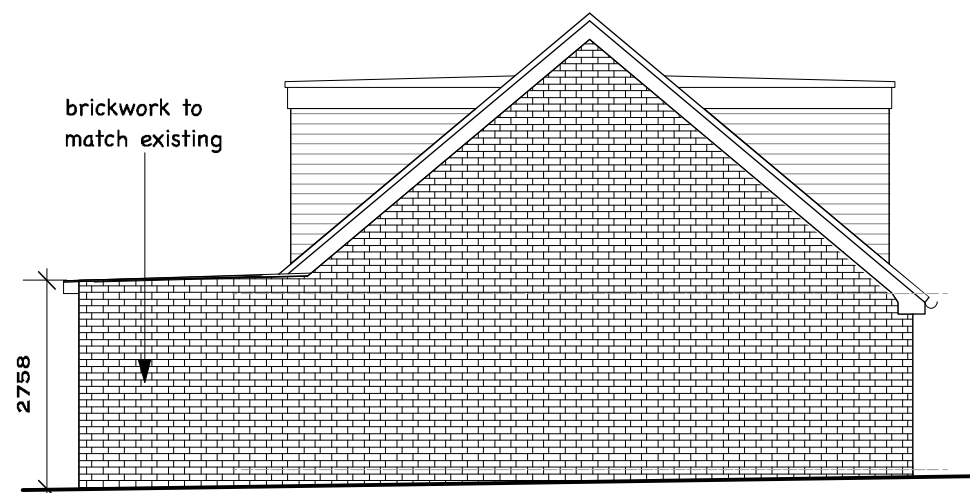

O3
A3 **PROPOSED LEFT SIDE ELEVATION**
SCALE: 1:100

(NO CHANGES TO FRONT ELEVATION)

 

ASEA Ltd

Architectural Services &
Energy Assessment
24 Launceston Road
Perivale
Middlesex. UB6 7EU

t: 0208 723 1384
m: 07712043116
e: ilan@asealtd.com

Location:
5 The Drive
Northwood
HA6 1HQ

Title: Proposed Plan & Elevations

Scale: 1:100 Date: May.2022

Drawing No: ASEA/2022/681/PP/03 Rev: