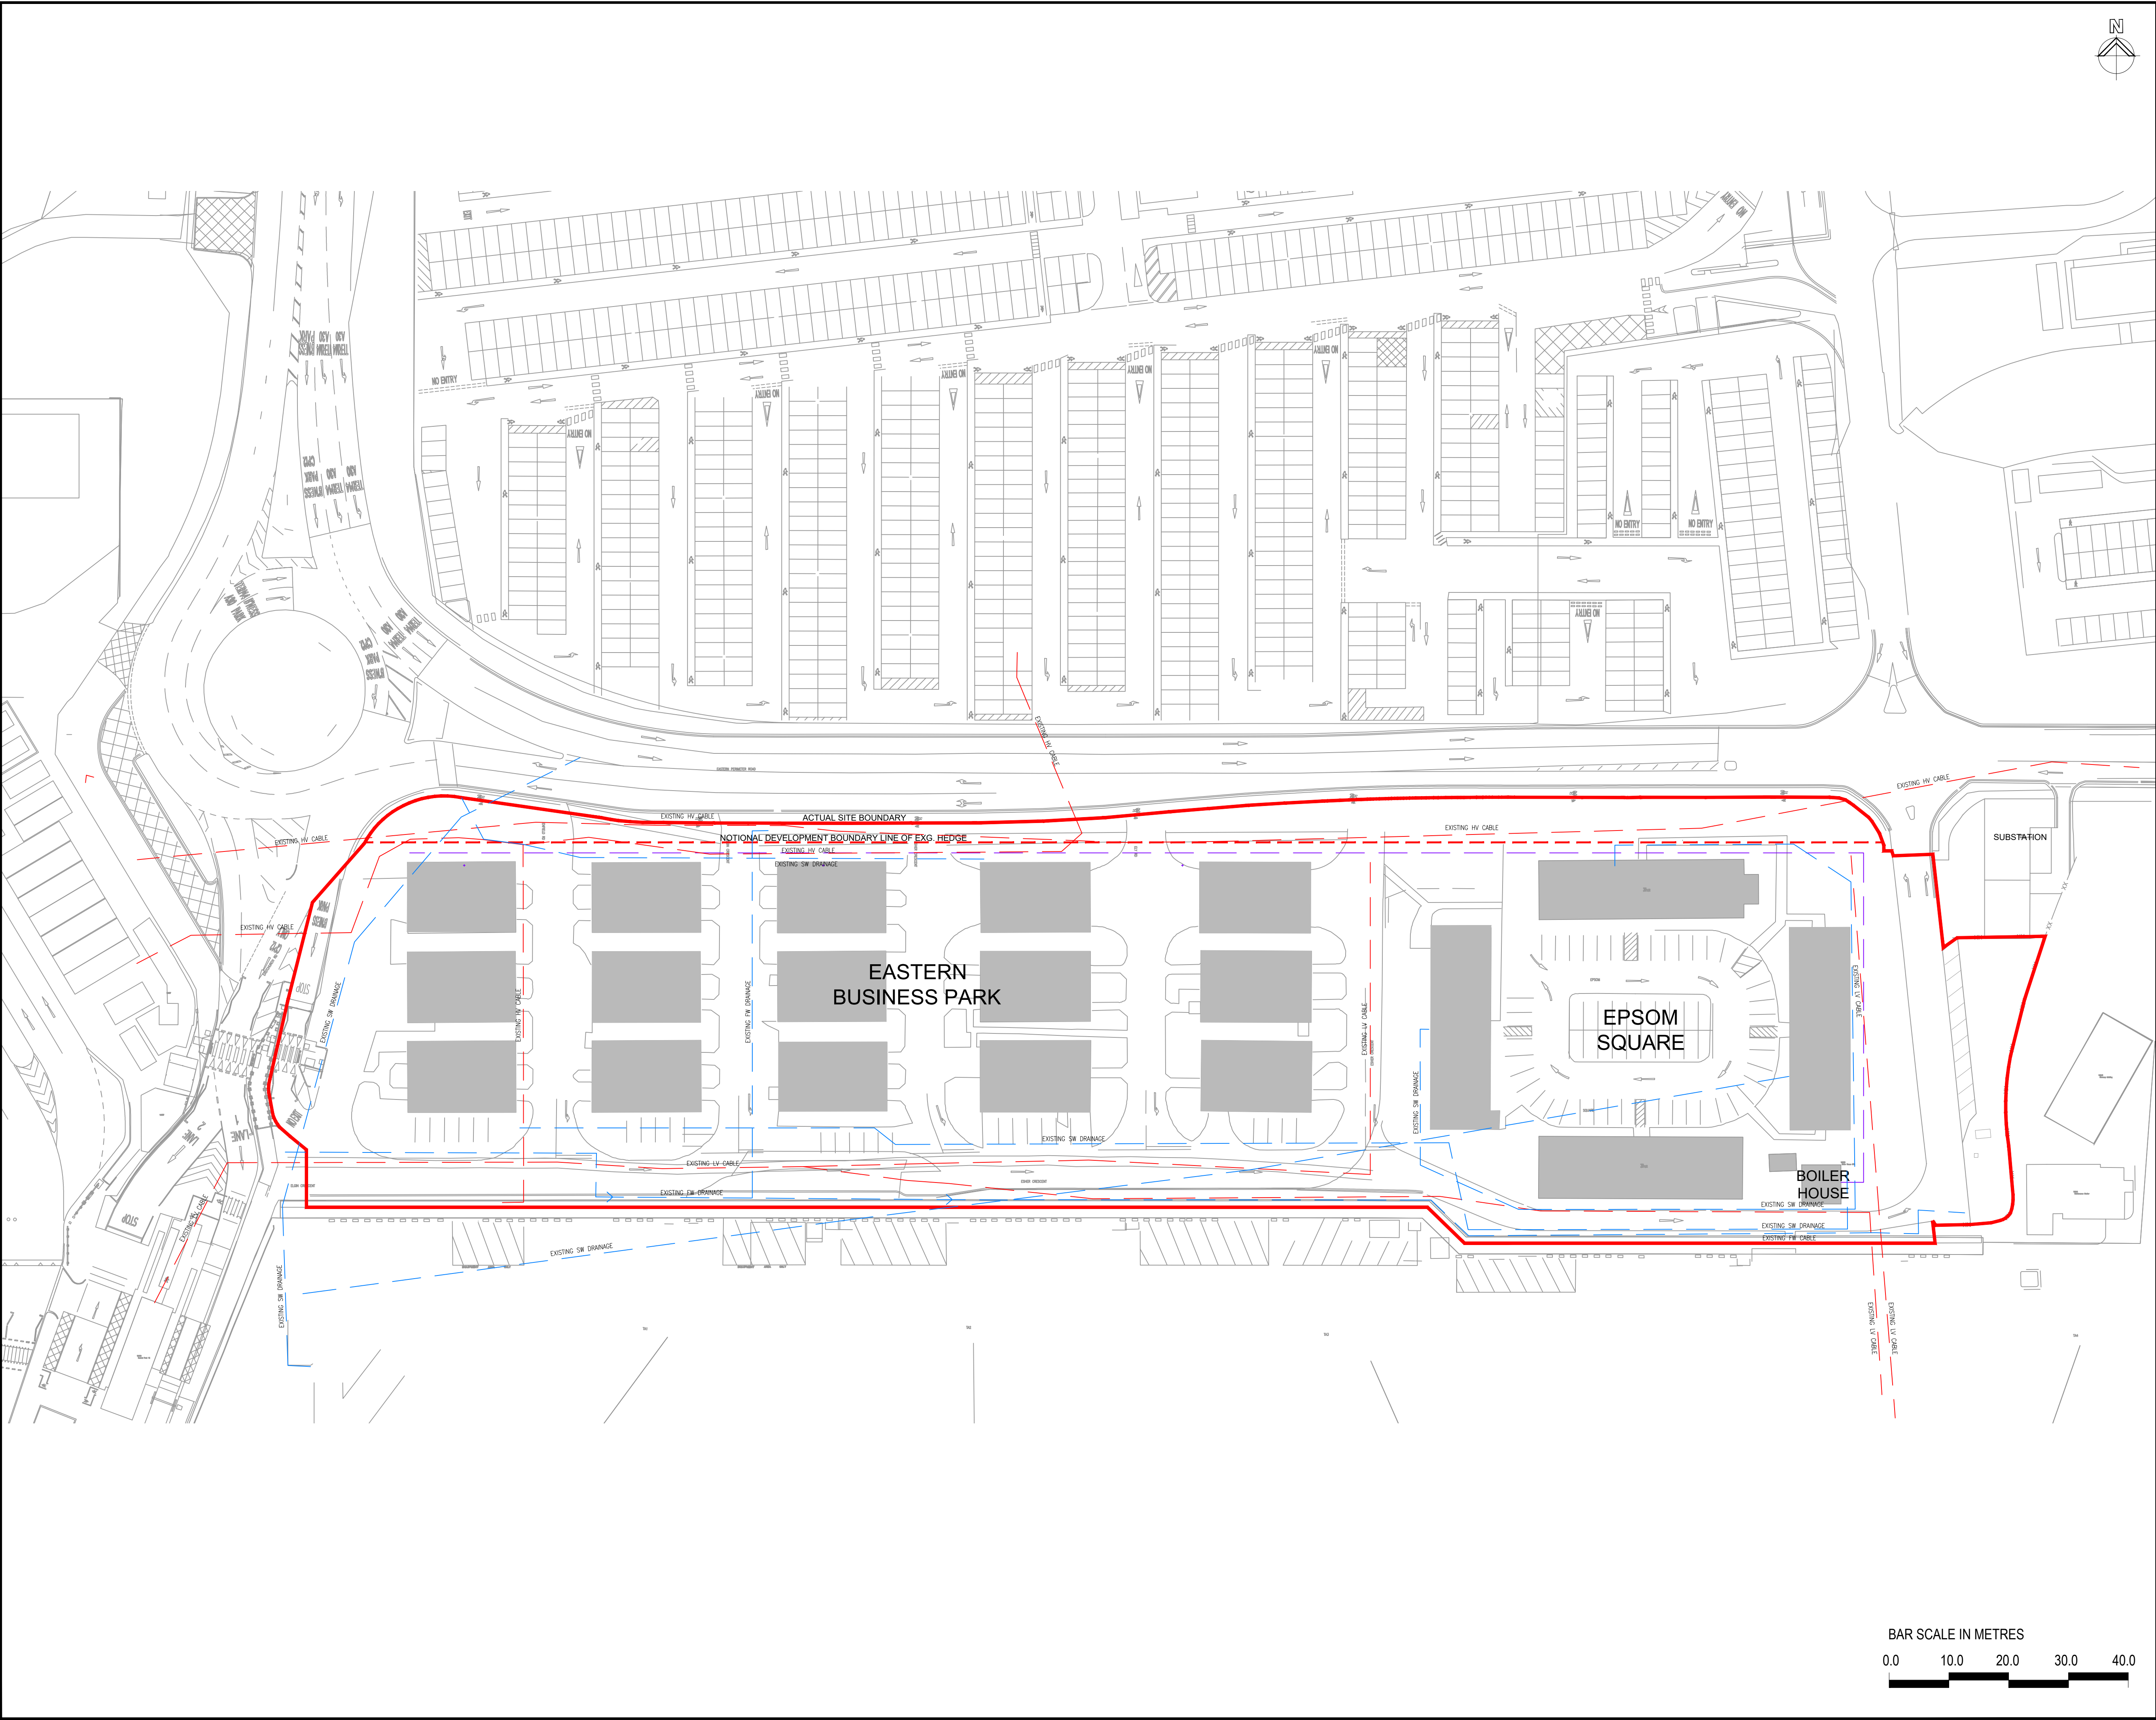


This drawing may contain Ordnance Mastermap and Raster data.
OS Copyright Acknowledgement.
Reproduced by permission of Ordnance Survey on behalf of HMSO. © Crown
Copyright and database right. All rights reserved. LHR Airports Limited, O.S. Licence
Number AL100020071.

Model / Content References List - Name, Version & Status:
XXXXXXXXXXXX


APPROXIMATE SITE AREA:
16497 sqm

- LEGEND**
- ACTUAL SITE BOUNDARY
 - DEVELOPMENT BOUNDARY

1.0	?? ?? ??	Issued for Review & Approval	NO
Ver	Date	Description Of Change	Dm

GEBLERTOOTH
3 World Business Centre
Newall Road, Heathrow,
Hounslow TW6 2RE
Tel - 0208 600 2800
EMAIL: info@geblertoorth.co.uk
Web: www.geblertoorth.co.uk

Key Plan

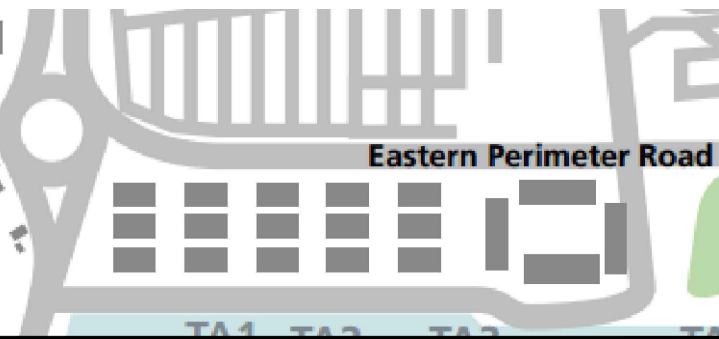

Heathrow
Making every journey better

© LHR Airports Limited	Scale 1:500 @A1
Project Name Heathrow Logistics Centre East	Heathrow Project No. 1566

Heathrow Logistics Centre East
Overall Existing Site Plan
Planning Application

Company Geblertoorth	Drawn By N. Omerji	Chk/Approved S. Gebler	Drawn Date 18.01.2024	Status S3
Location-Level-Sub Series/System-Identifier 1566 - SK001				Version 1.0

