


This drawing may contain Ordnance Mastermap and Raster data.
OS Copyright Acknowledgement.
Reproduced by permission of Ordnance Survey on behalf of HMSO. © Crown
Copyright and database right. All rights reserved. LHR Airports Limited, O.S. Licence
Number AL100020071.


Model / Content References List - Name, Version & Status:
XXXXXXXXXXXX

APPROXIMATE SITE AREA:
16497 sqm

- LEGEND**
- ACTUAL SITE BOUNDARY
 - DEVELOPMENT BOUNDARY
 - ① CLERESTORY WINDOWS ABOVE
 - ② PLANT & SERVICE ZONE ON ROOF OVER
- EAST SIDE EV PARKING/ AMENITY AREA**
- ③ NEW HEDGING
 - ④ NEW ACCESSIBLE BAY
 - ⑤ NEW PAVING
 - ⑥ NEW PICNIC TABLES & BENCH SEATING
 - ⑦ NEW GRASS (3M ZONE)
 - ⑧ EXISTING AIRSIDE FENCE
 - ⑨ NEW TREES
 - ⑩ NEW EV CHARGING POINTS

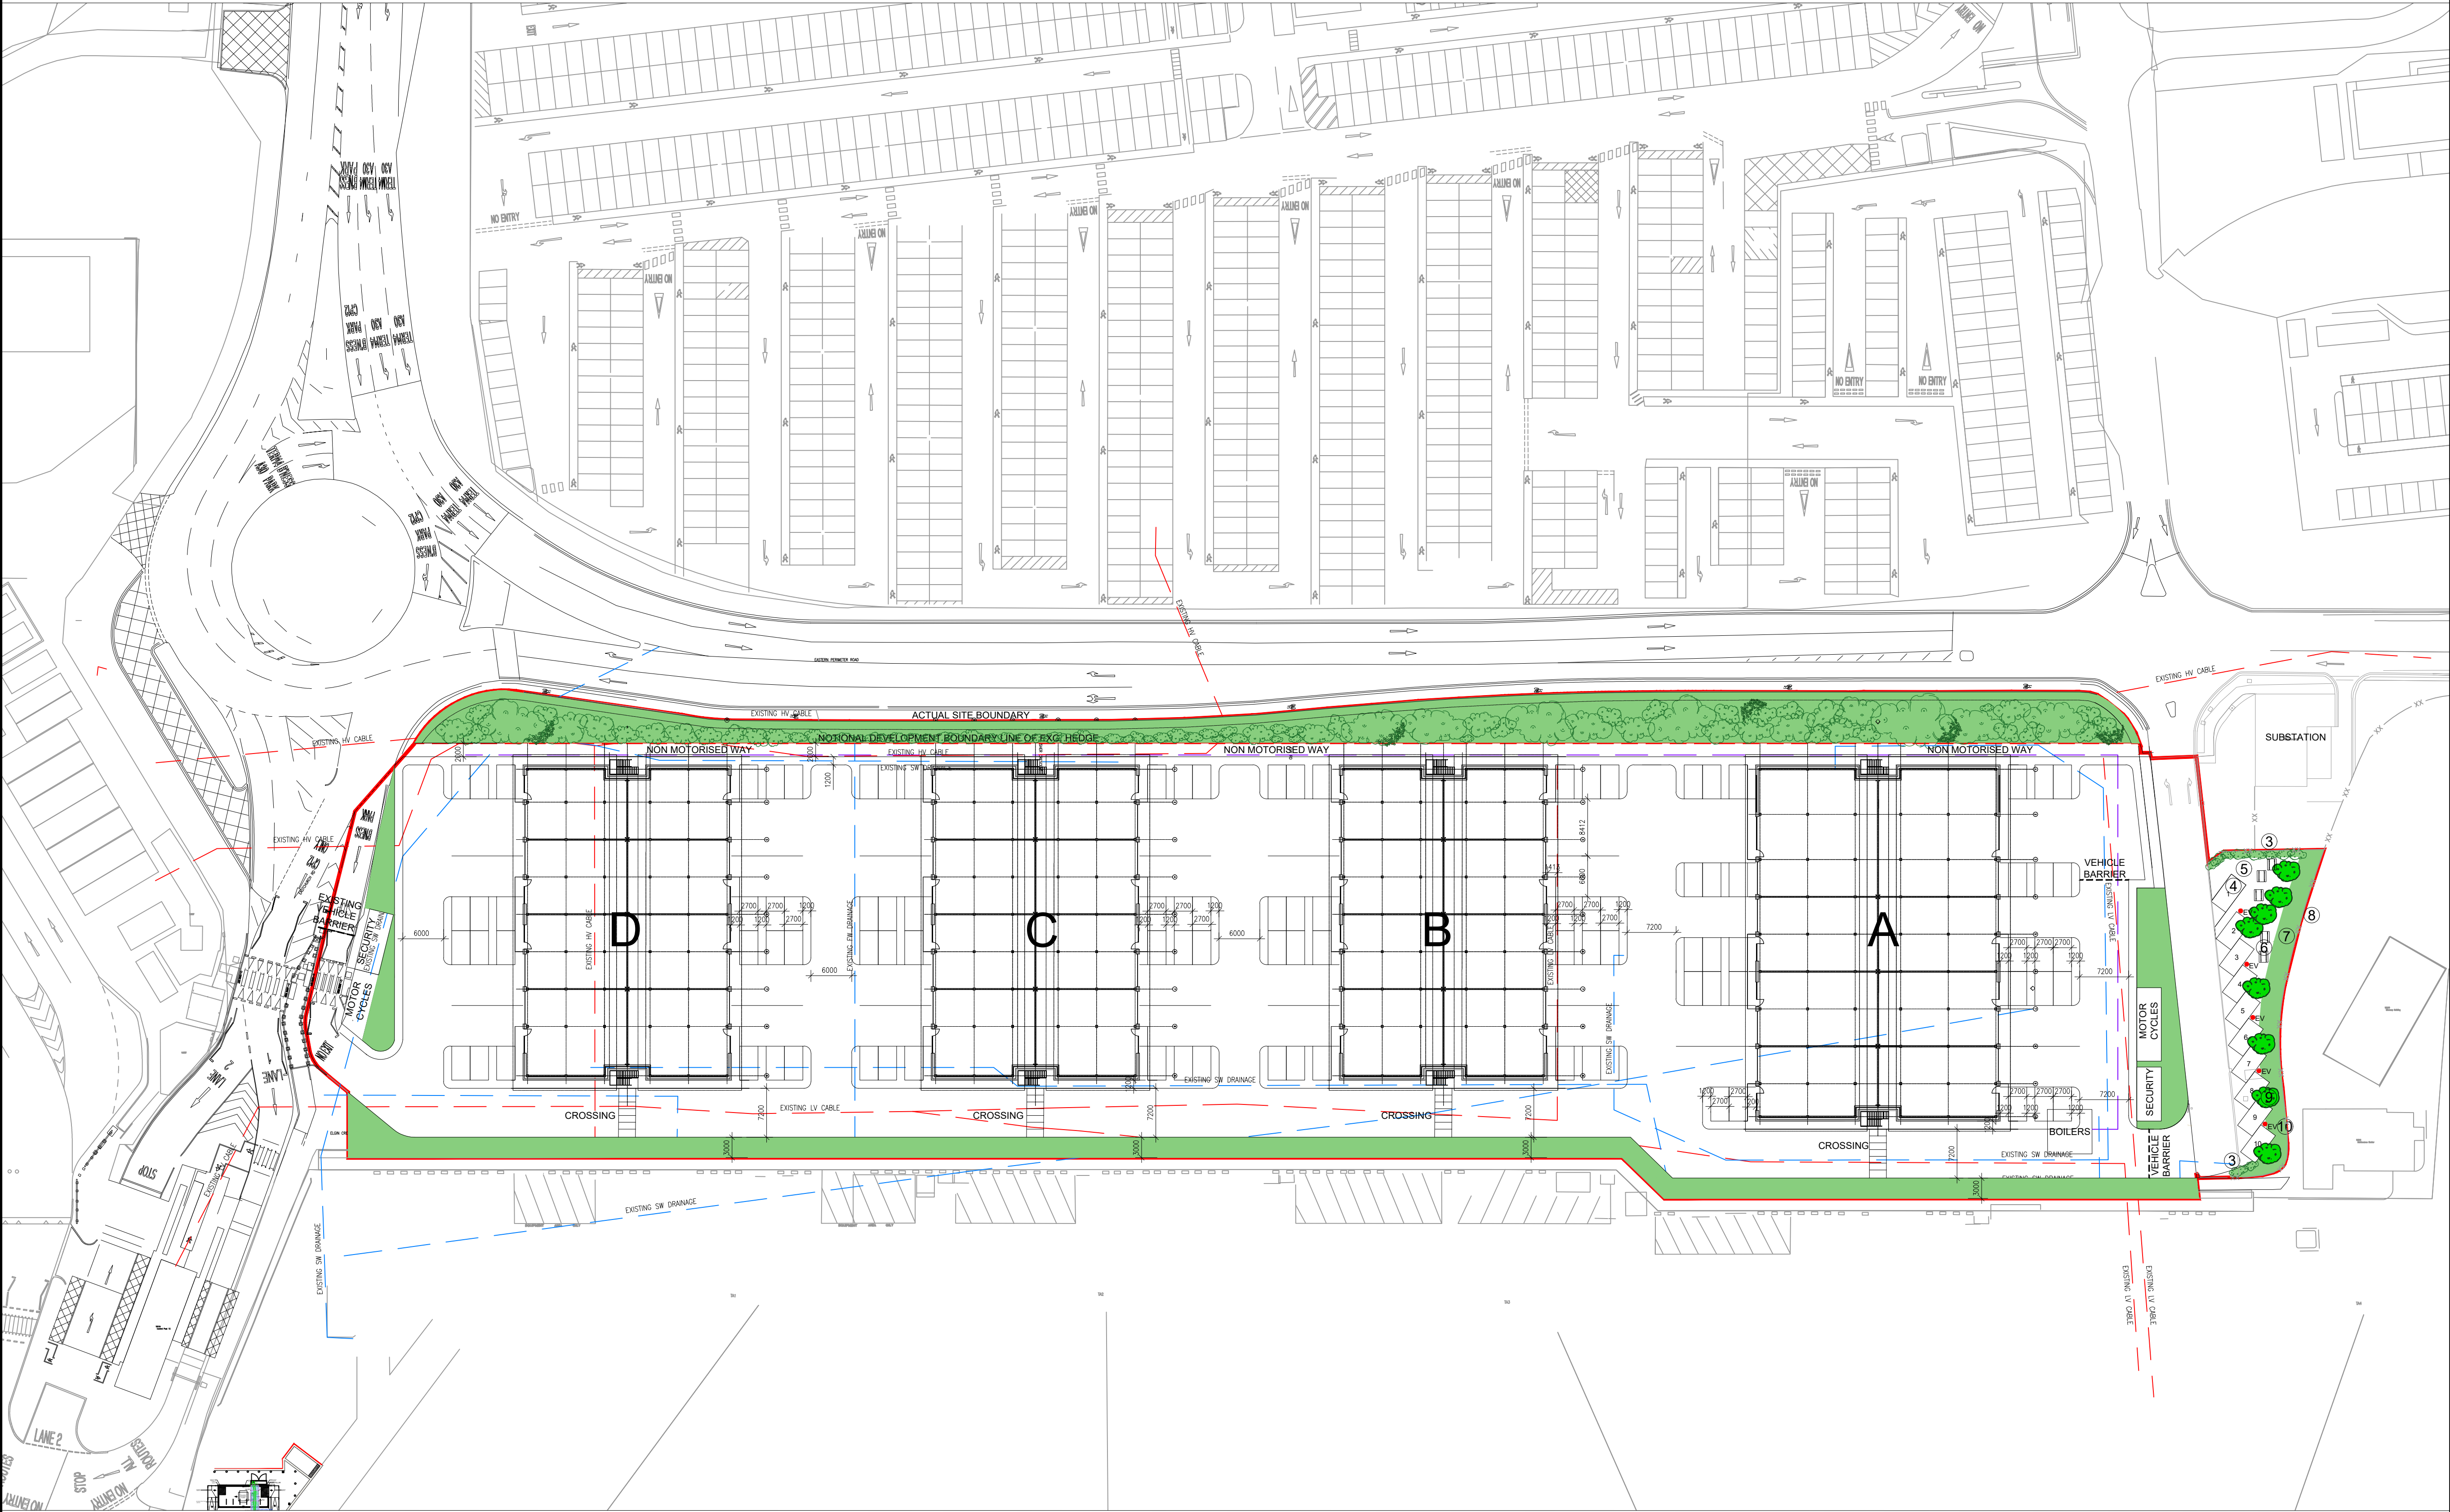


Proposed Site Plan General Arrangement

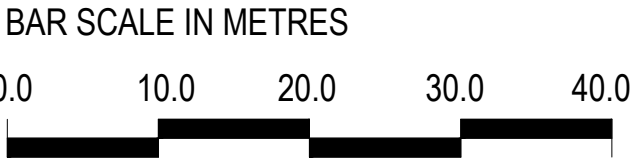

1.0 ?? ?? ?? Issued for Review & Approval NO
Ver Date Description Of Change Dm

GEBLERTOOTH
3 World Business Centre
Newall Road, Heathrow,
Hounslow TW6 2RE
Tel - 0208 600 2800
EMAIL: info@geblertoorth.co.uk
Web: www.geblertoorth.co.uk

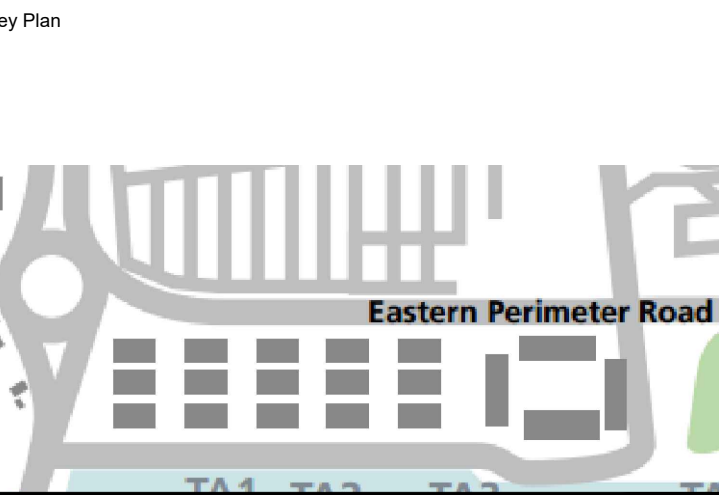

Heathrow
Making every journey better

© LHR Airports Limited Scale 1:500 @A1
Project Name Heathrow Logistics Centre East Heathrow Project No. 1566

Title
Heathrow Logistics Centre East
Overall Site Plan
Planning Application

Company Geblertoorth	Drawn By N. Omerji	Chk/Approved S. Gebler	Drawn Date 18.01.2024	Status S3
Location-Level-Sub Series/System-Identifier 1566 - SK002				Version 1.0

Document Uncontrolled When Printed ISO A1 Landscape