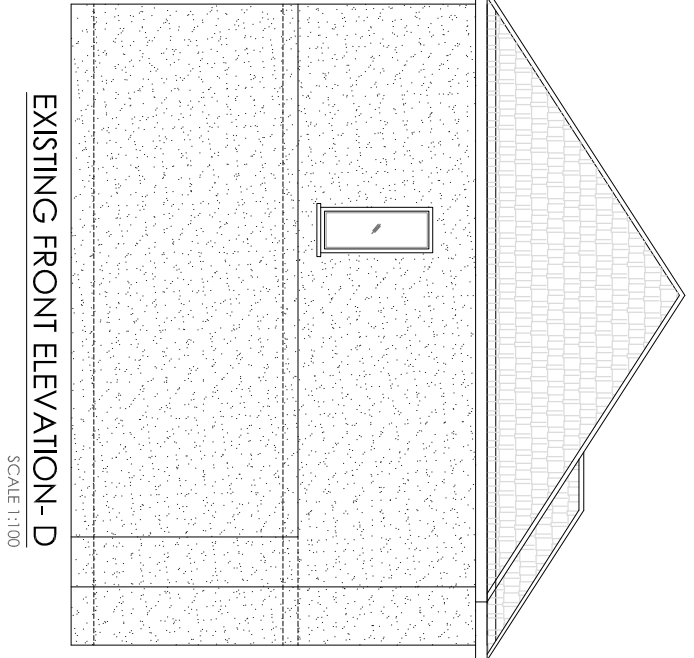
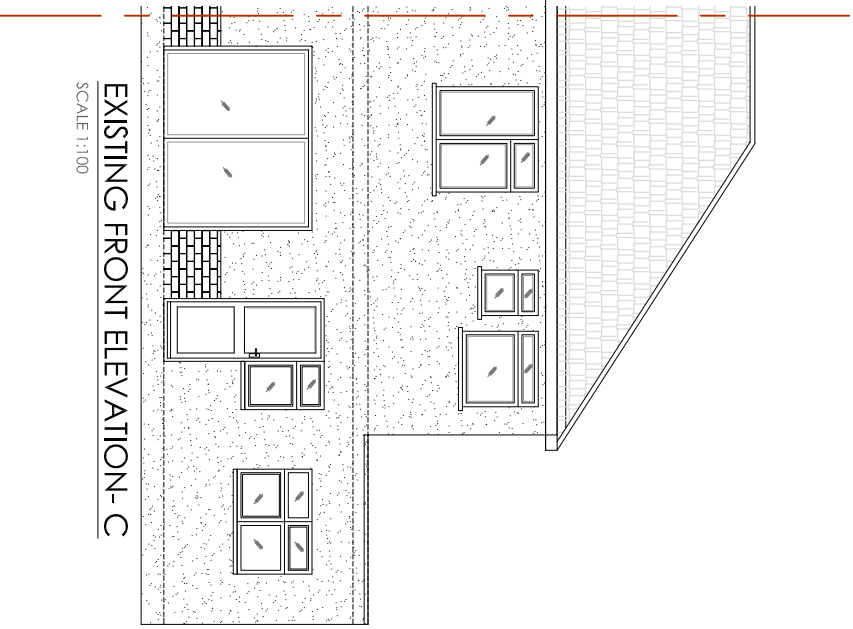
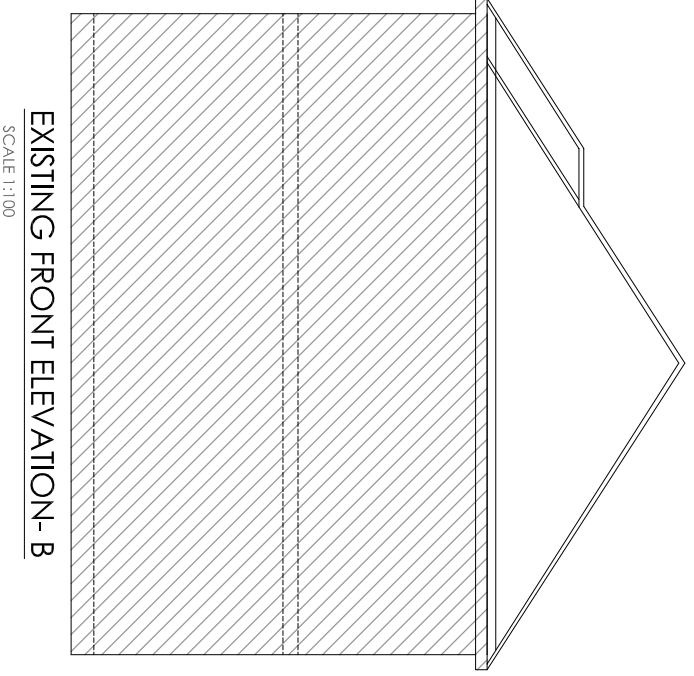
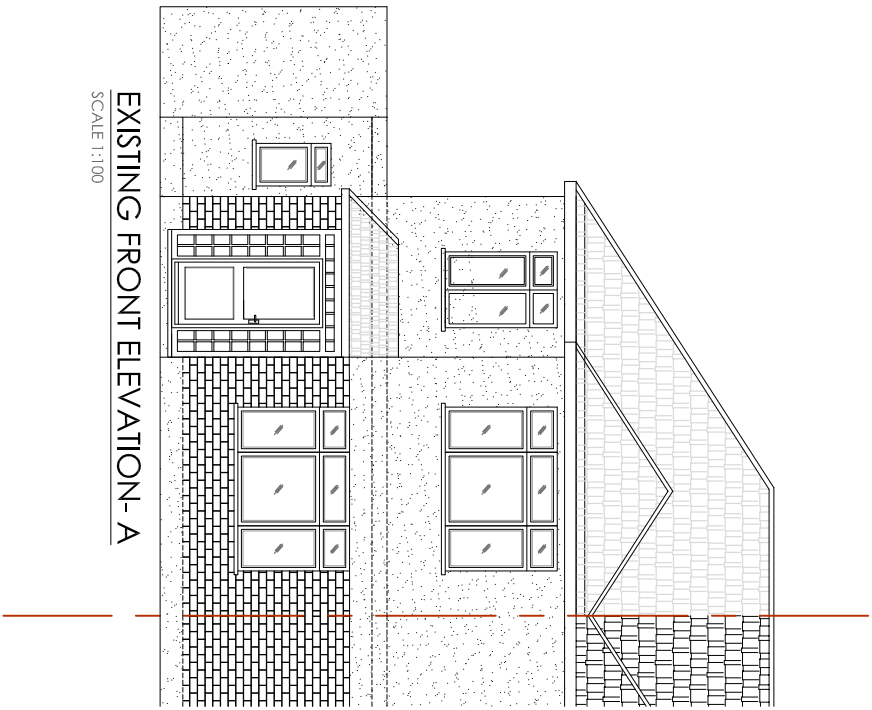
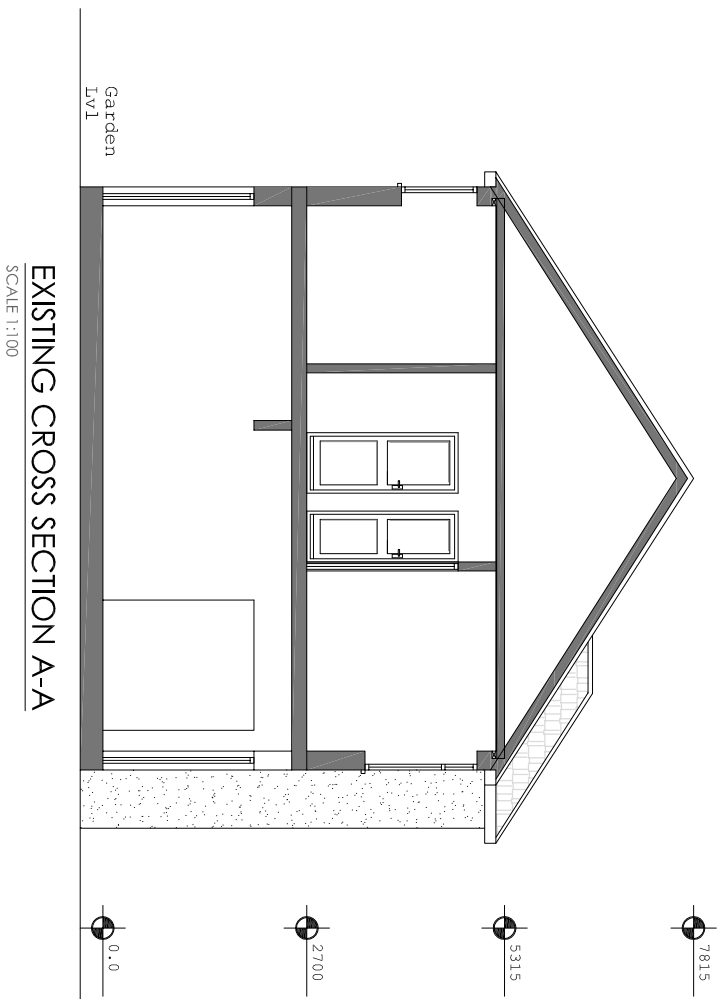
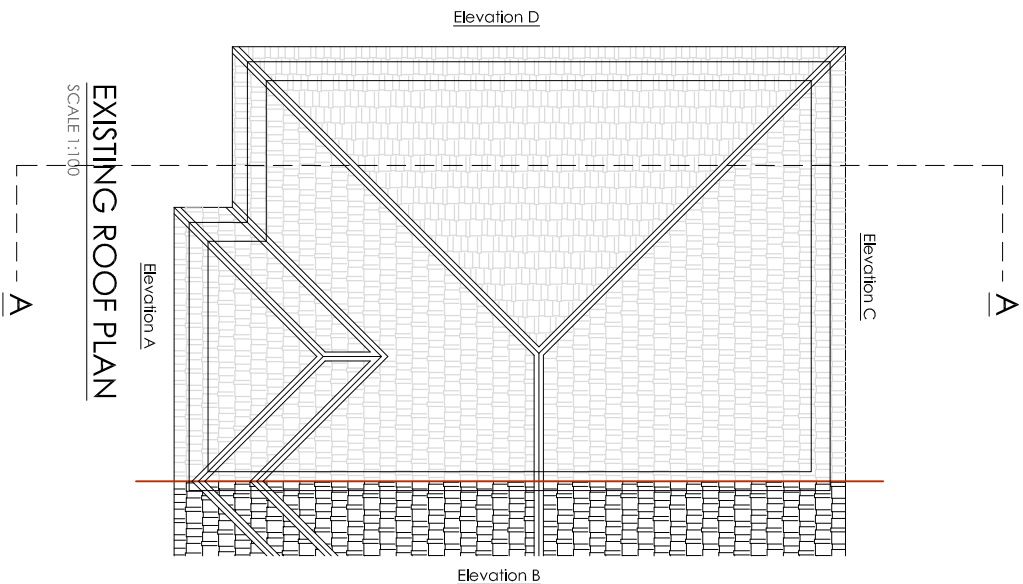
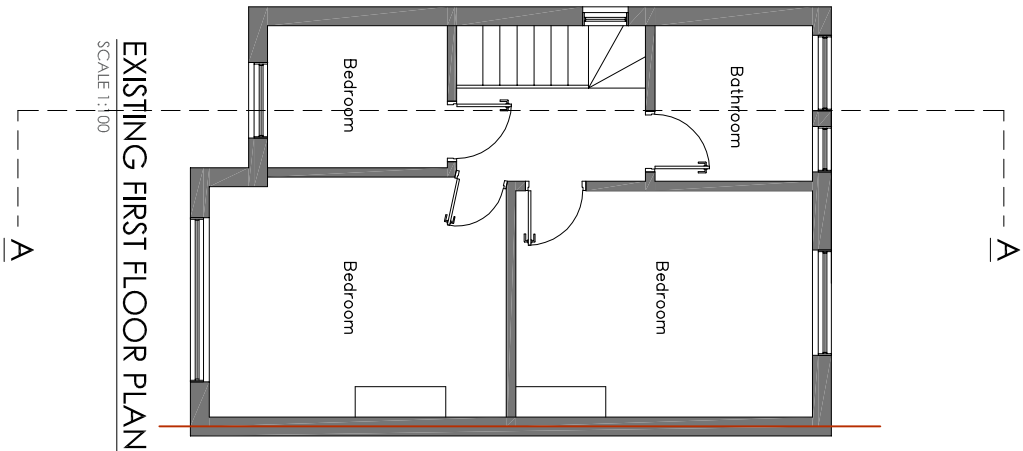
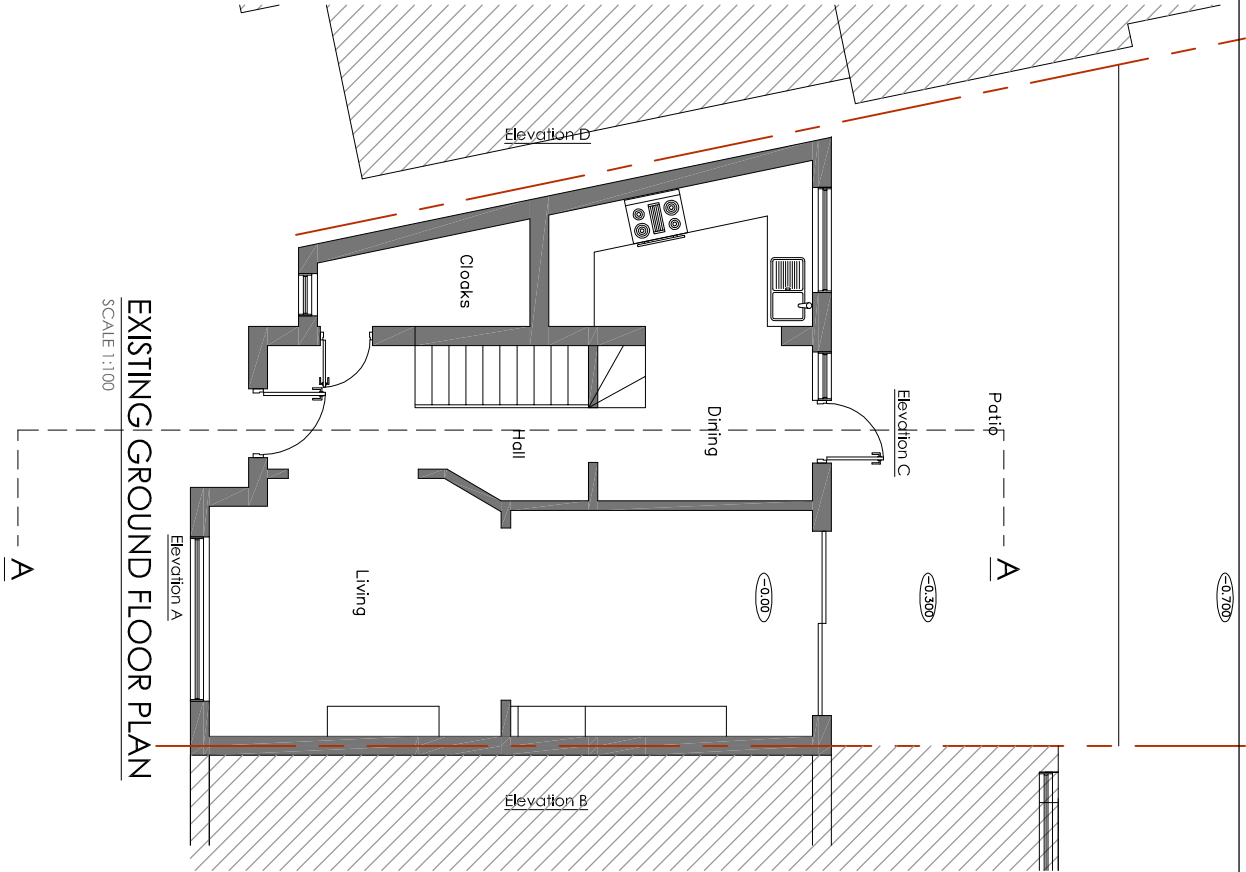


Do not scale off the drawings (scale only for planning purposes).		Drawn UB	
ARCH./CLIENT		Checked	
Project Title 40 LANGLEY CRESCENT HAYES UB3 5HN		Scale 1 : 100	
Drawing Title EXISTING-FLOOR PLANS, ELEVATIONS & CROSS SECTION		Size A2	
Project No. 2188		Drawing No. P-01	Rev. —