


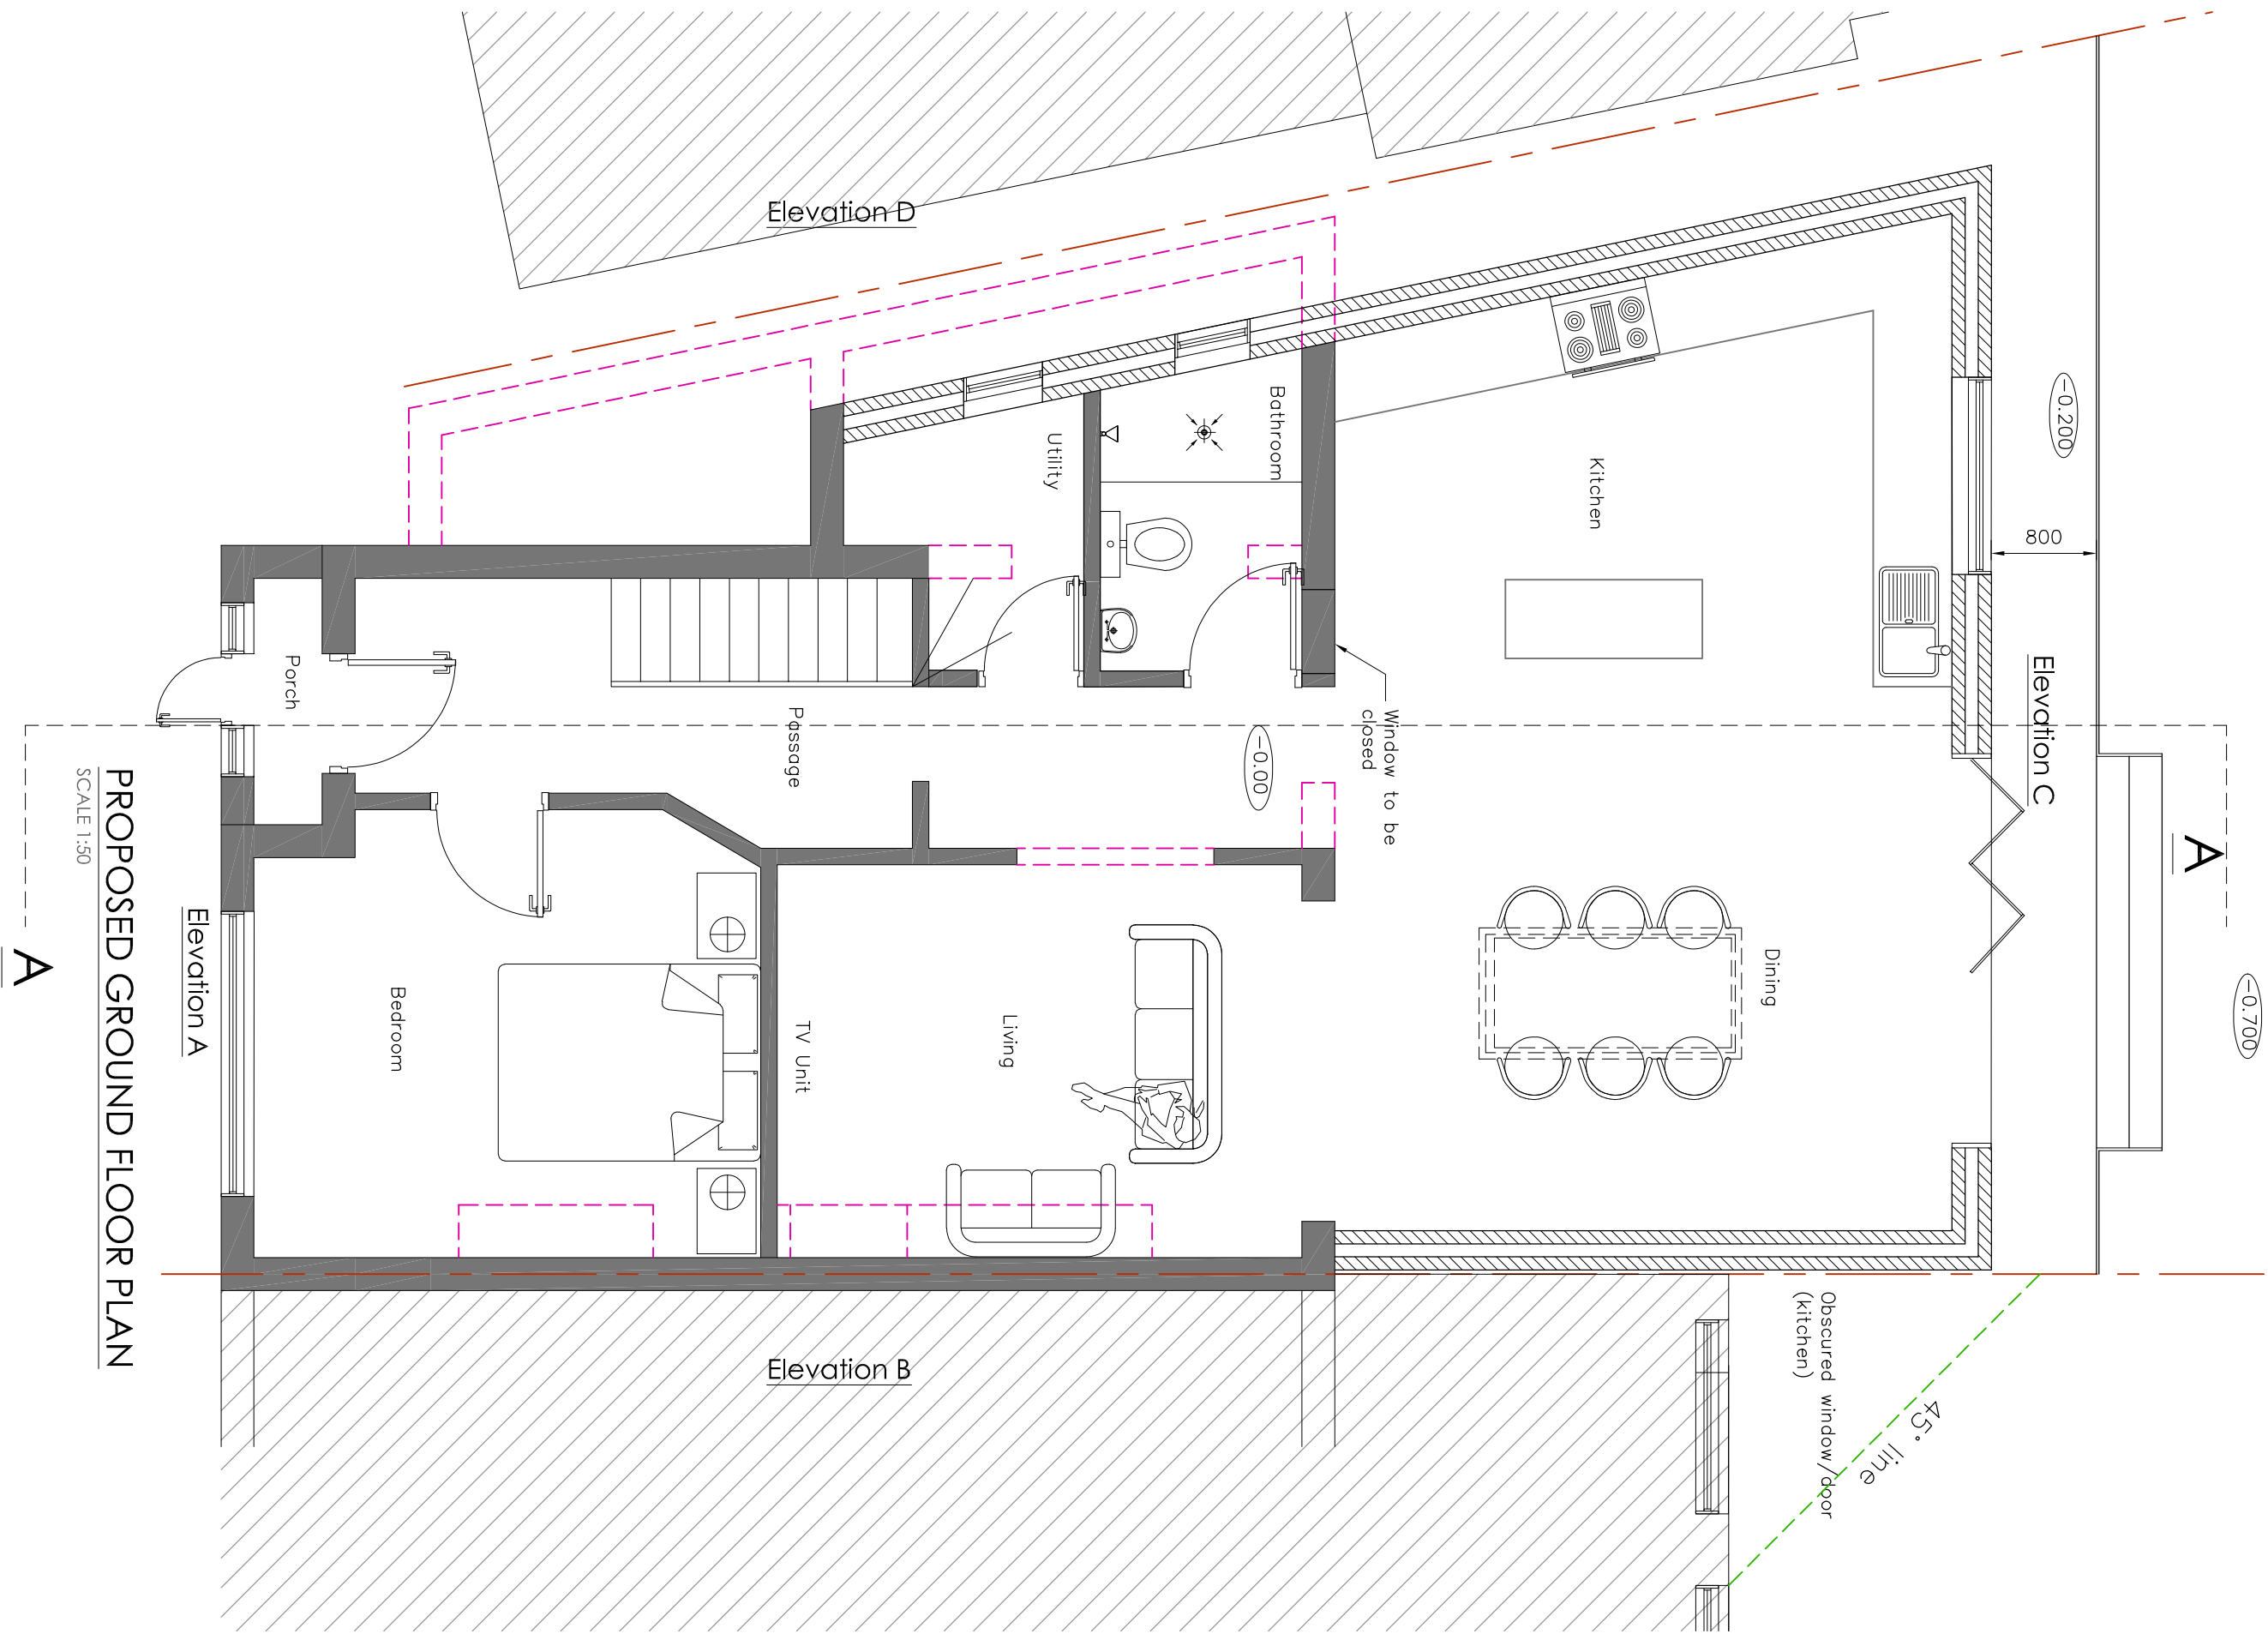

PROPOSED GROUND FLOOR PLAN

SCALE 1:50

A

Elevation D

800

Elevation C

A

0.700

45° line

Obscured window/door
(Kitchen)

Window to be
closed

0.00

Elevation B

TV Unit

Living

Dining

Kitchen

Bathroom


Utility

Passage

Bedroom

Elevation A

Demolition line

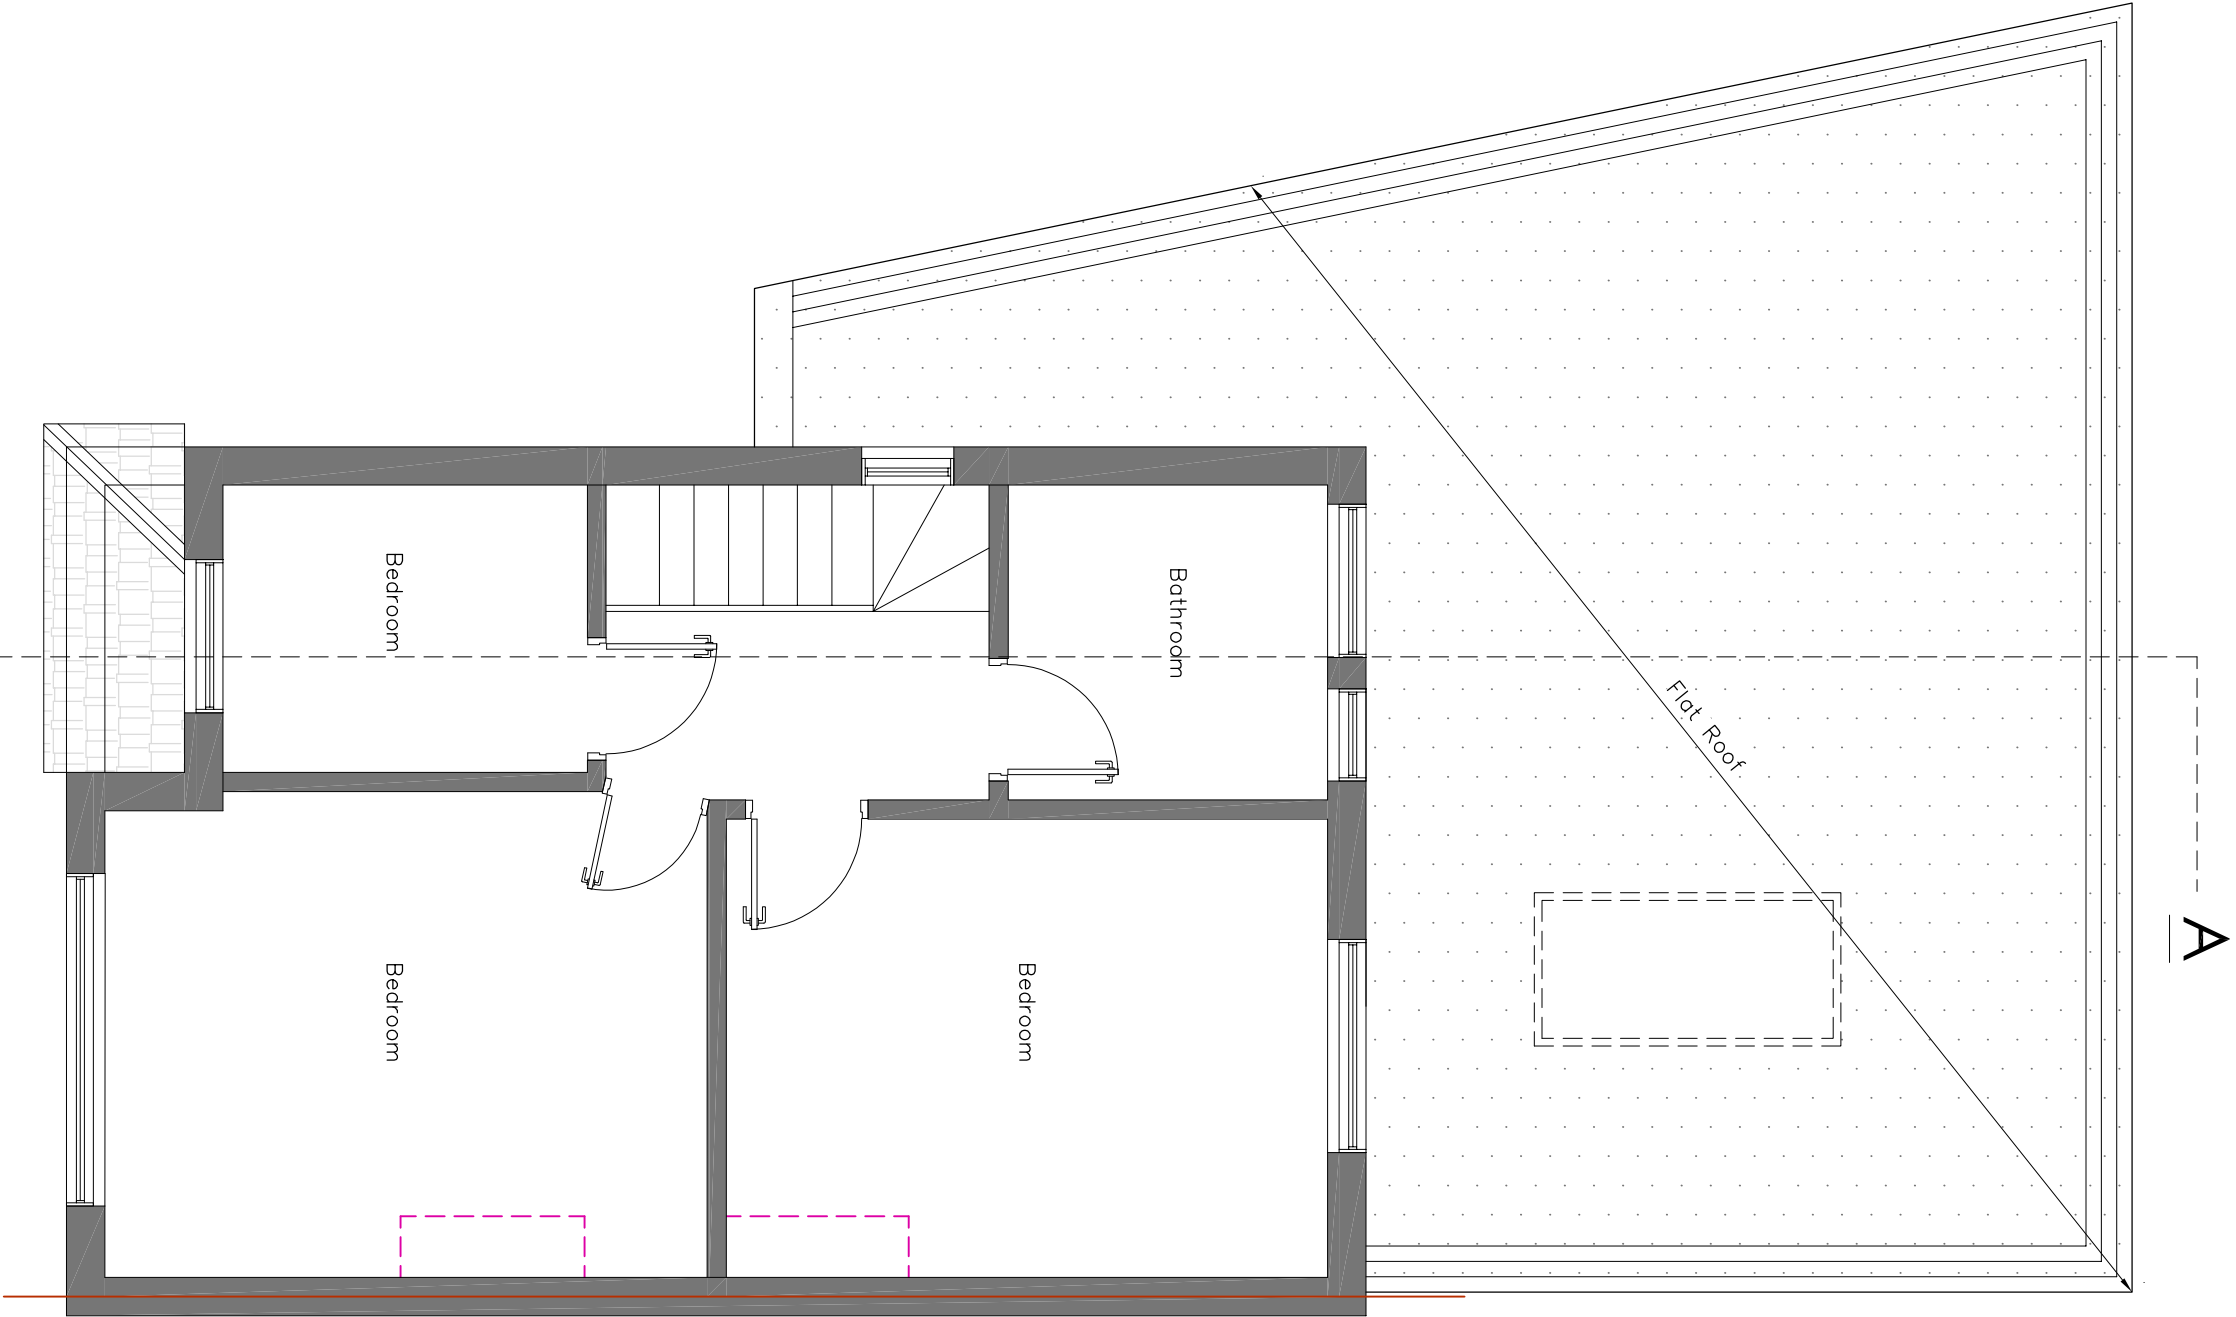

PROPOSED FIRST FLOOR PLAN

SCALE 1:50

A

Flat Roof

Bathroom

Bedroom

Bedroom

Bedroom

Do not scale off the drawings (scale only for planning purposes).

		ARCH/CLIENT		Drawn	
MARK CURRY		BC		Checked	
Project Title		40 LANGLEY CRESCENT HAYES UB3 5HN		Scale	
Drawing Title		PROPOSED FLOOR PLANS		1:50	
www.mclathdesign.com		Project No.		Drawing No.	
02037 462 100		2188		P-02	
074 6610 3635				Rev.	
				A	