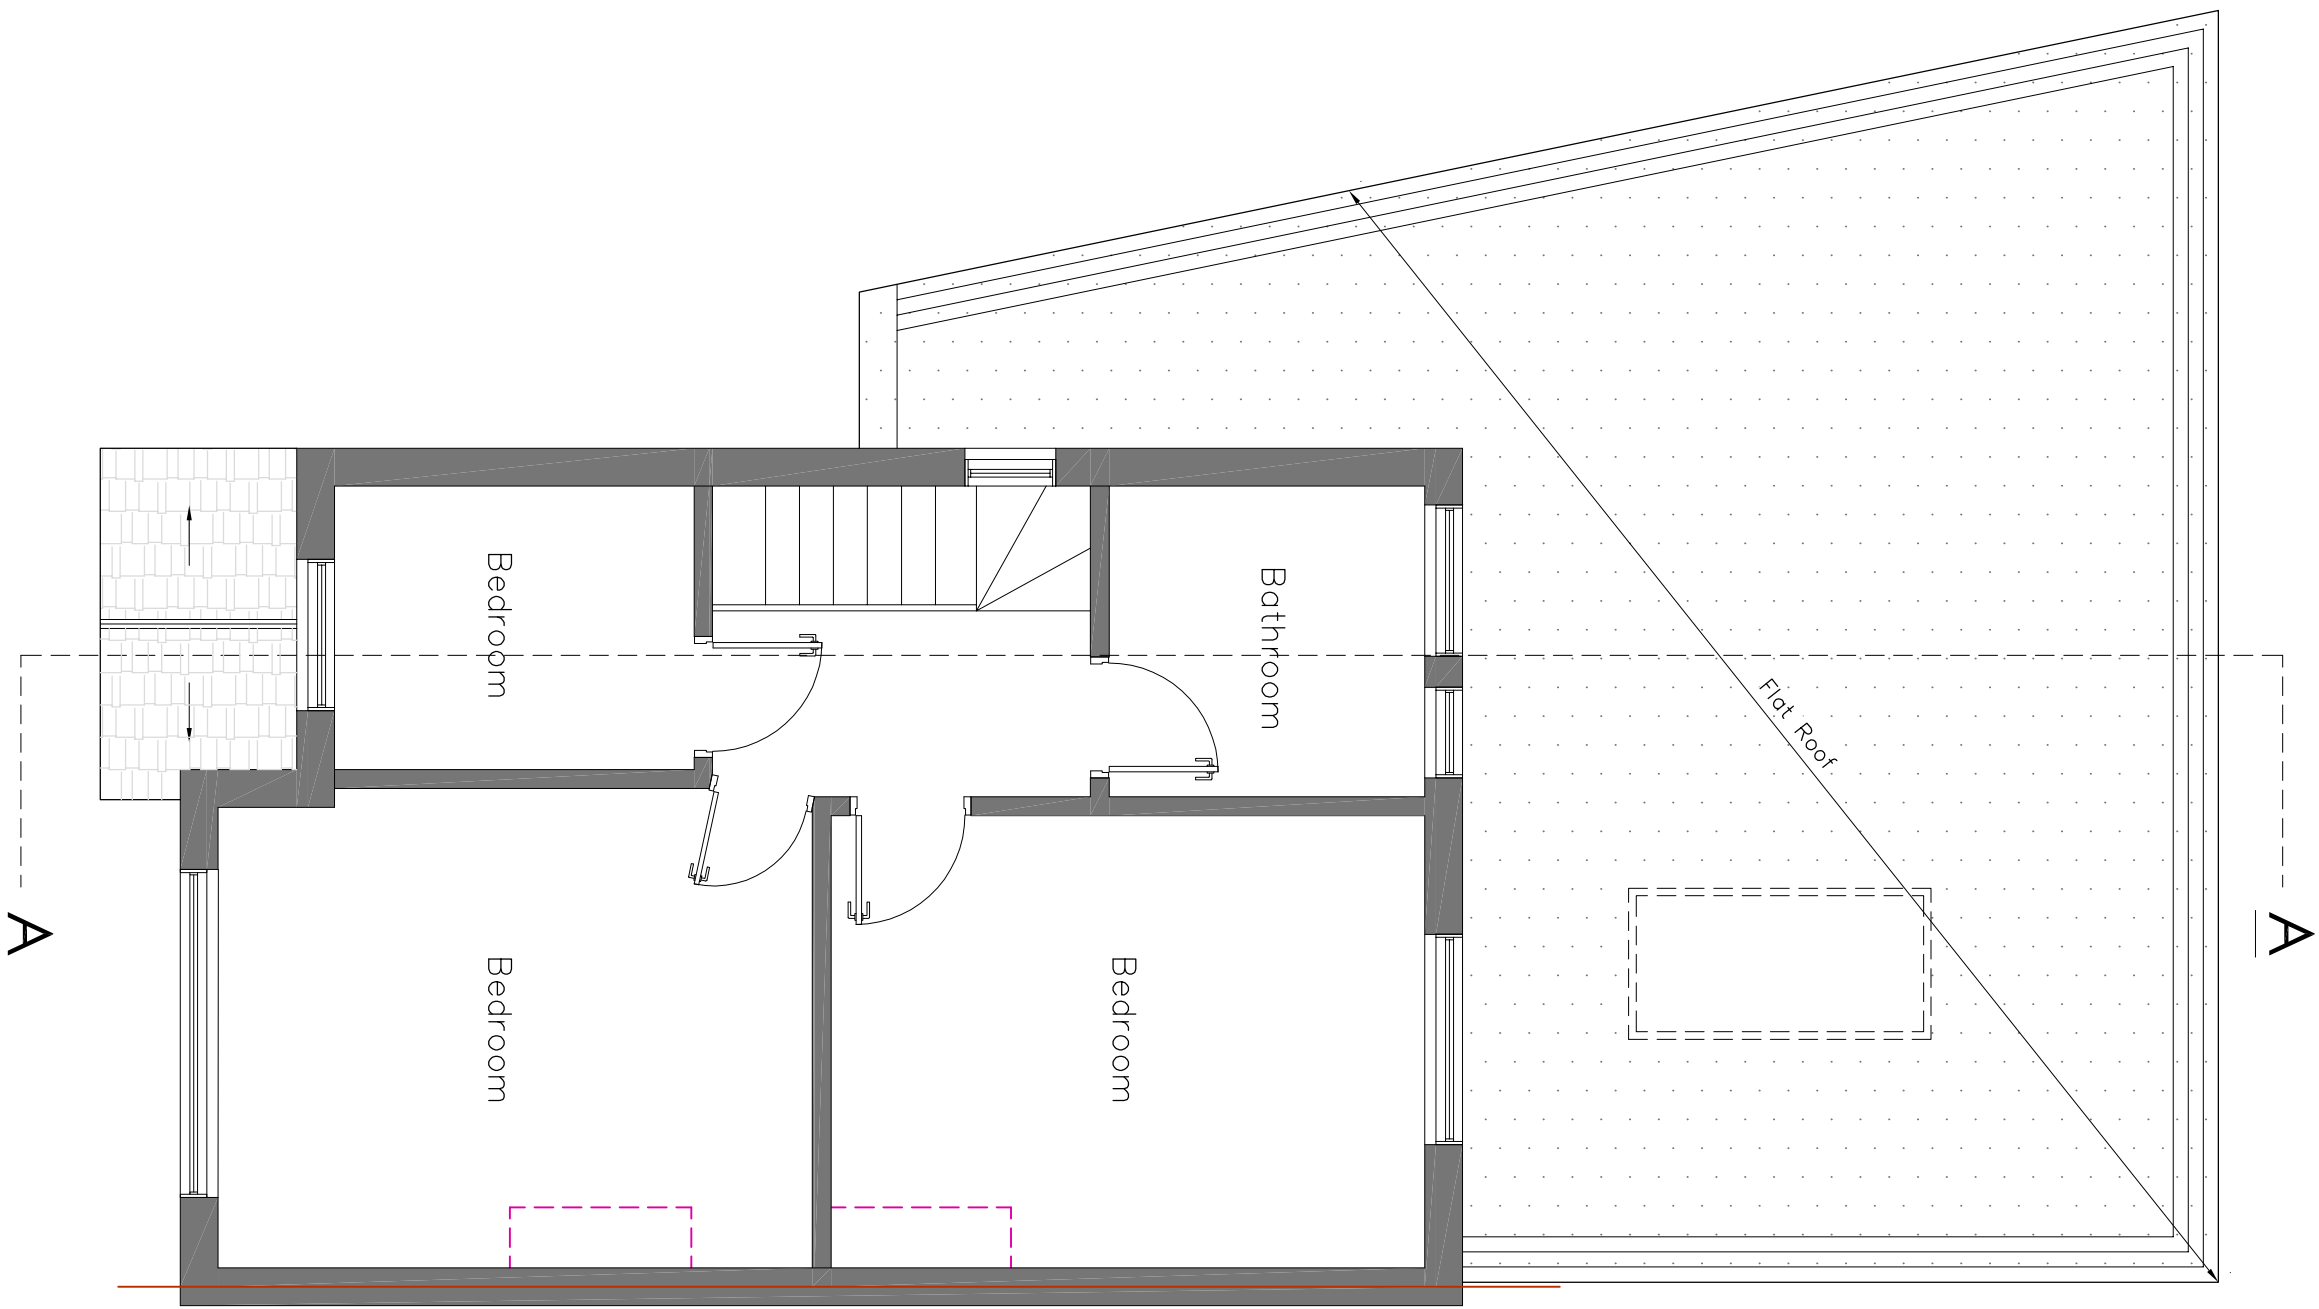
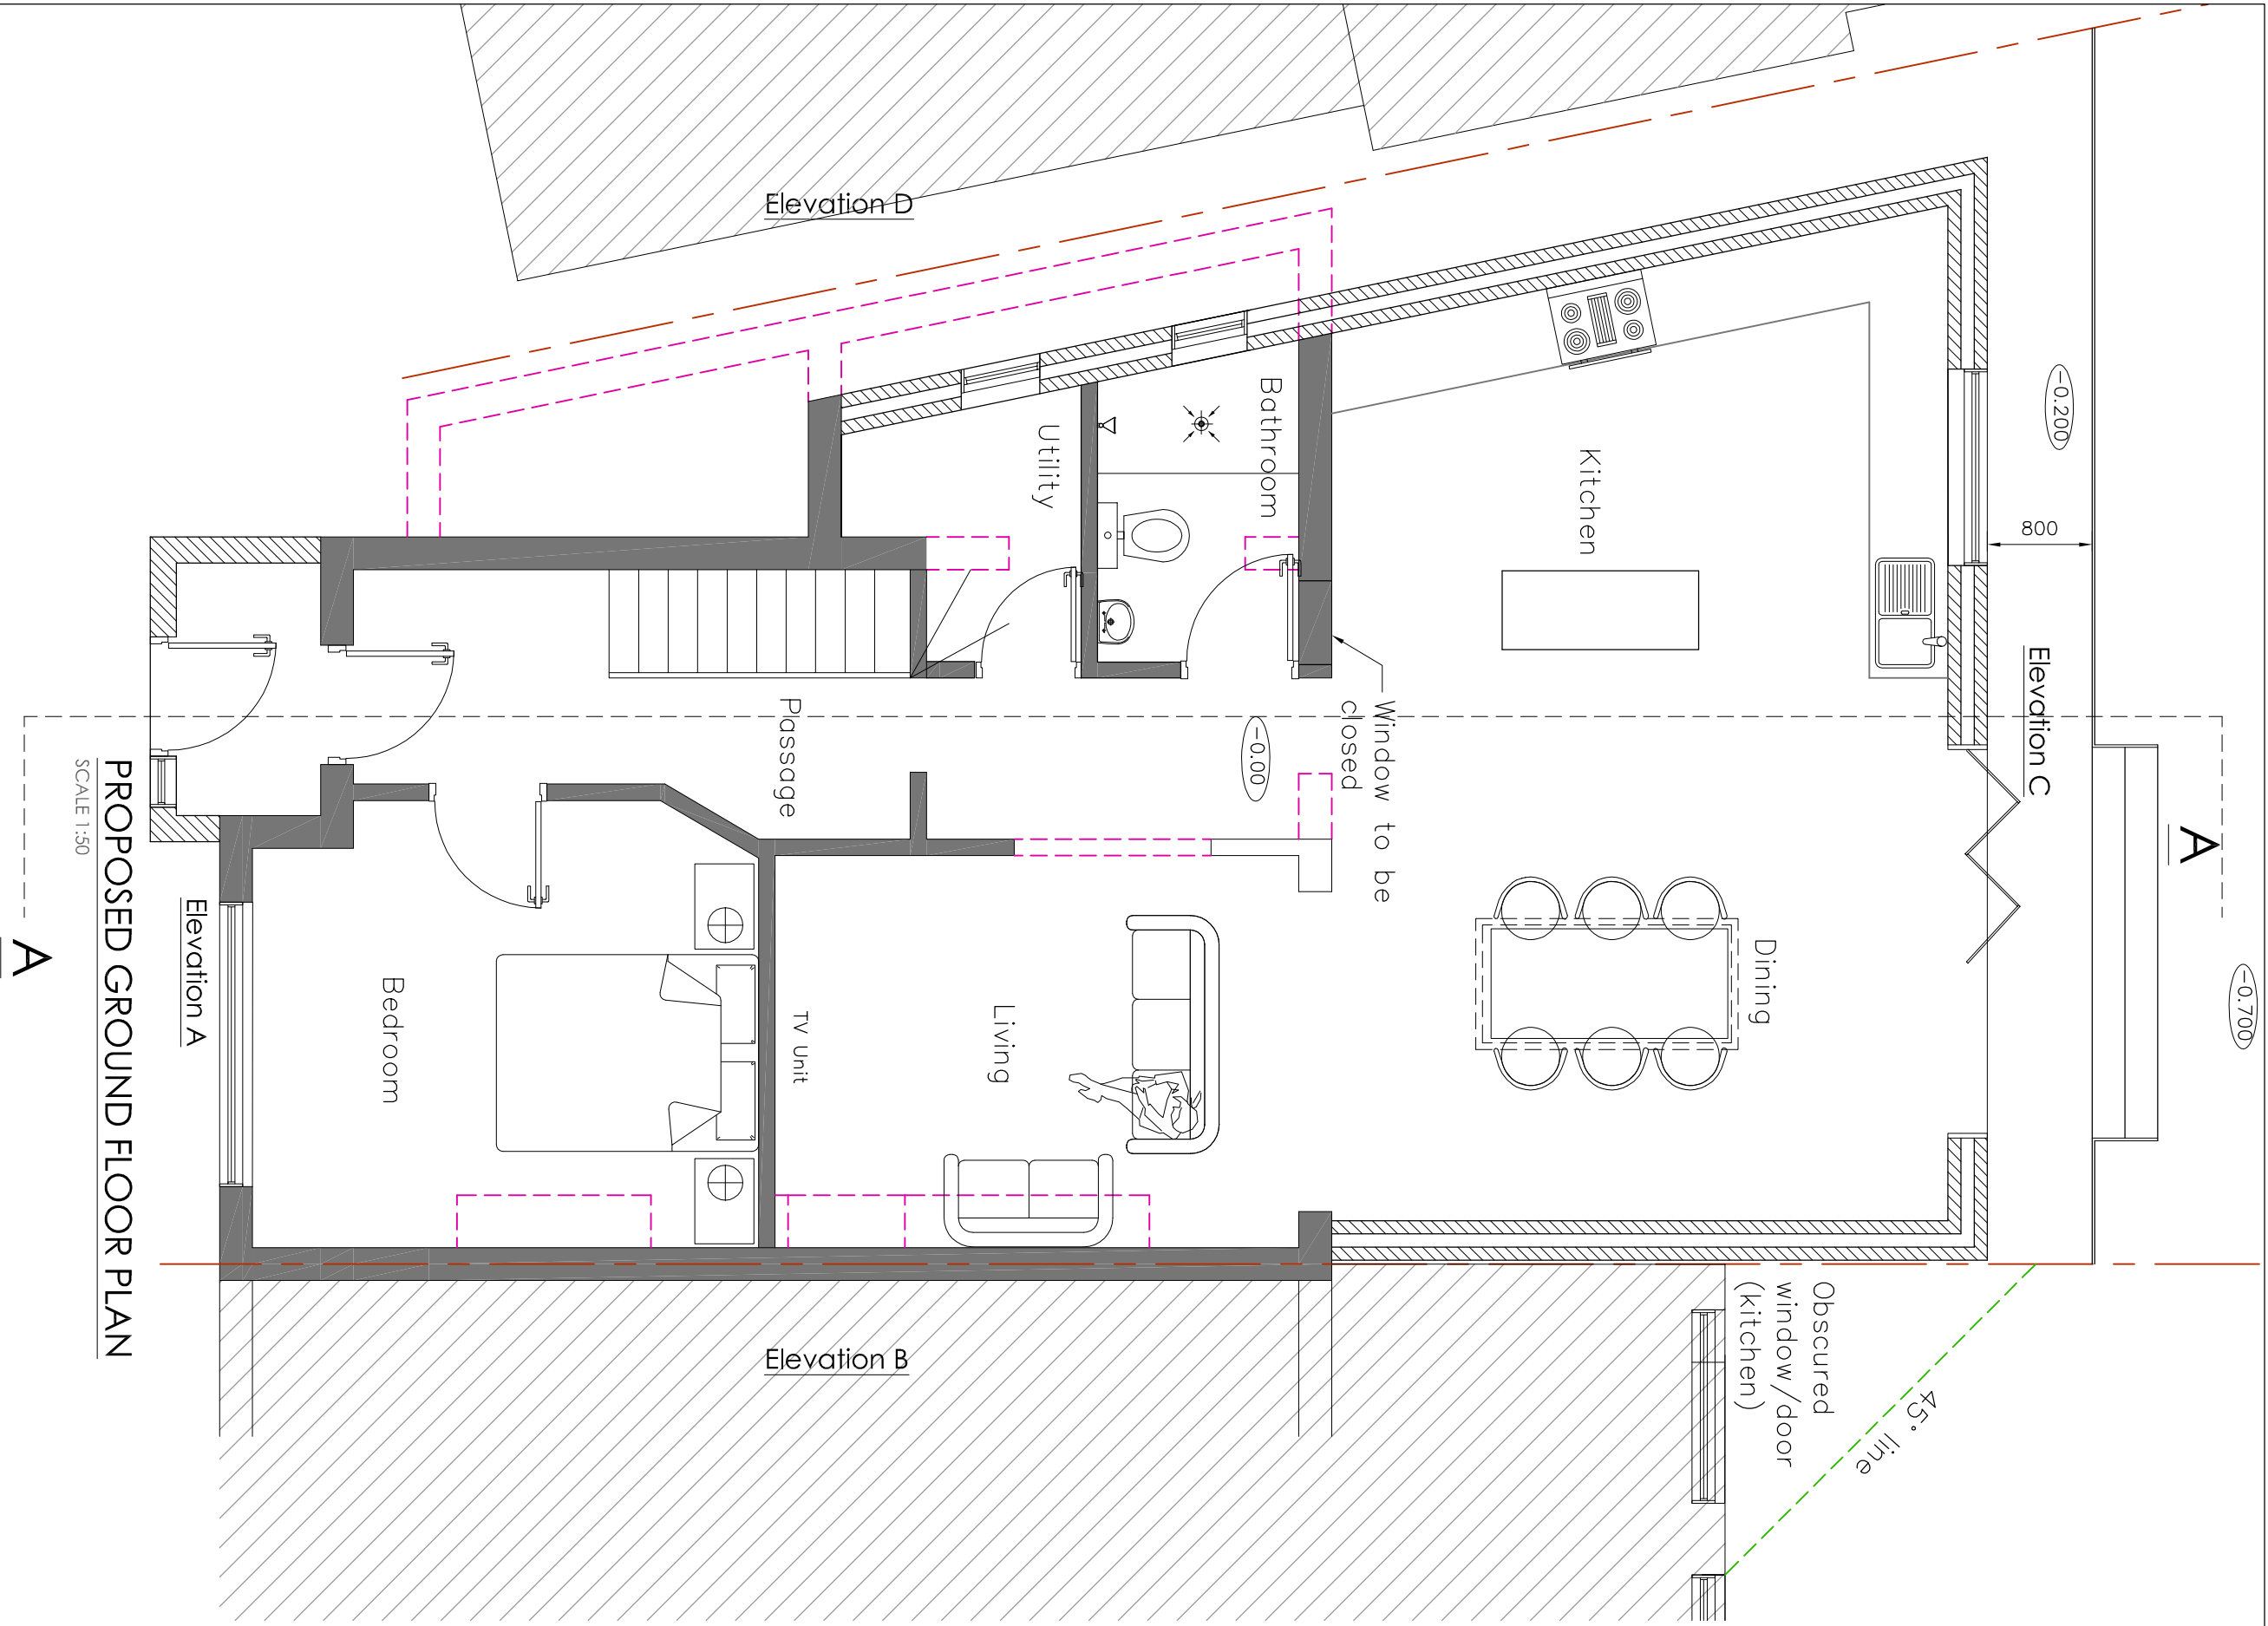


PROPOSED FIRST FLOOR PLAN Do not scale off the drawings (scale only for planning purposes). malachy design www.malachydesign.com 02037 462 100 074 6610 3263 Project Title 40 LANGLEY CRESCENT HAYES UB3 5HN Drawing Title PROPOSED FLOOR PLANS		Drawn UB Checked
Scale 1:50 Project No. 2188		Size A2 Drawing No. P-02 Rev. -