



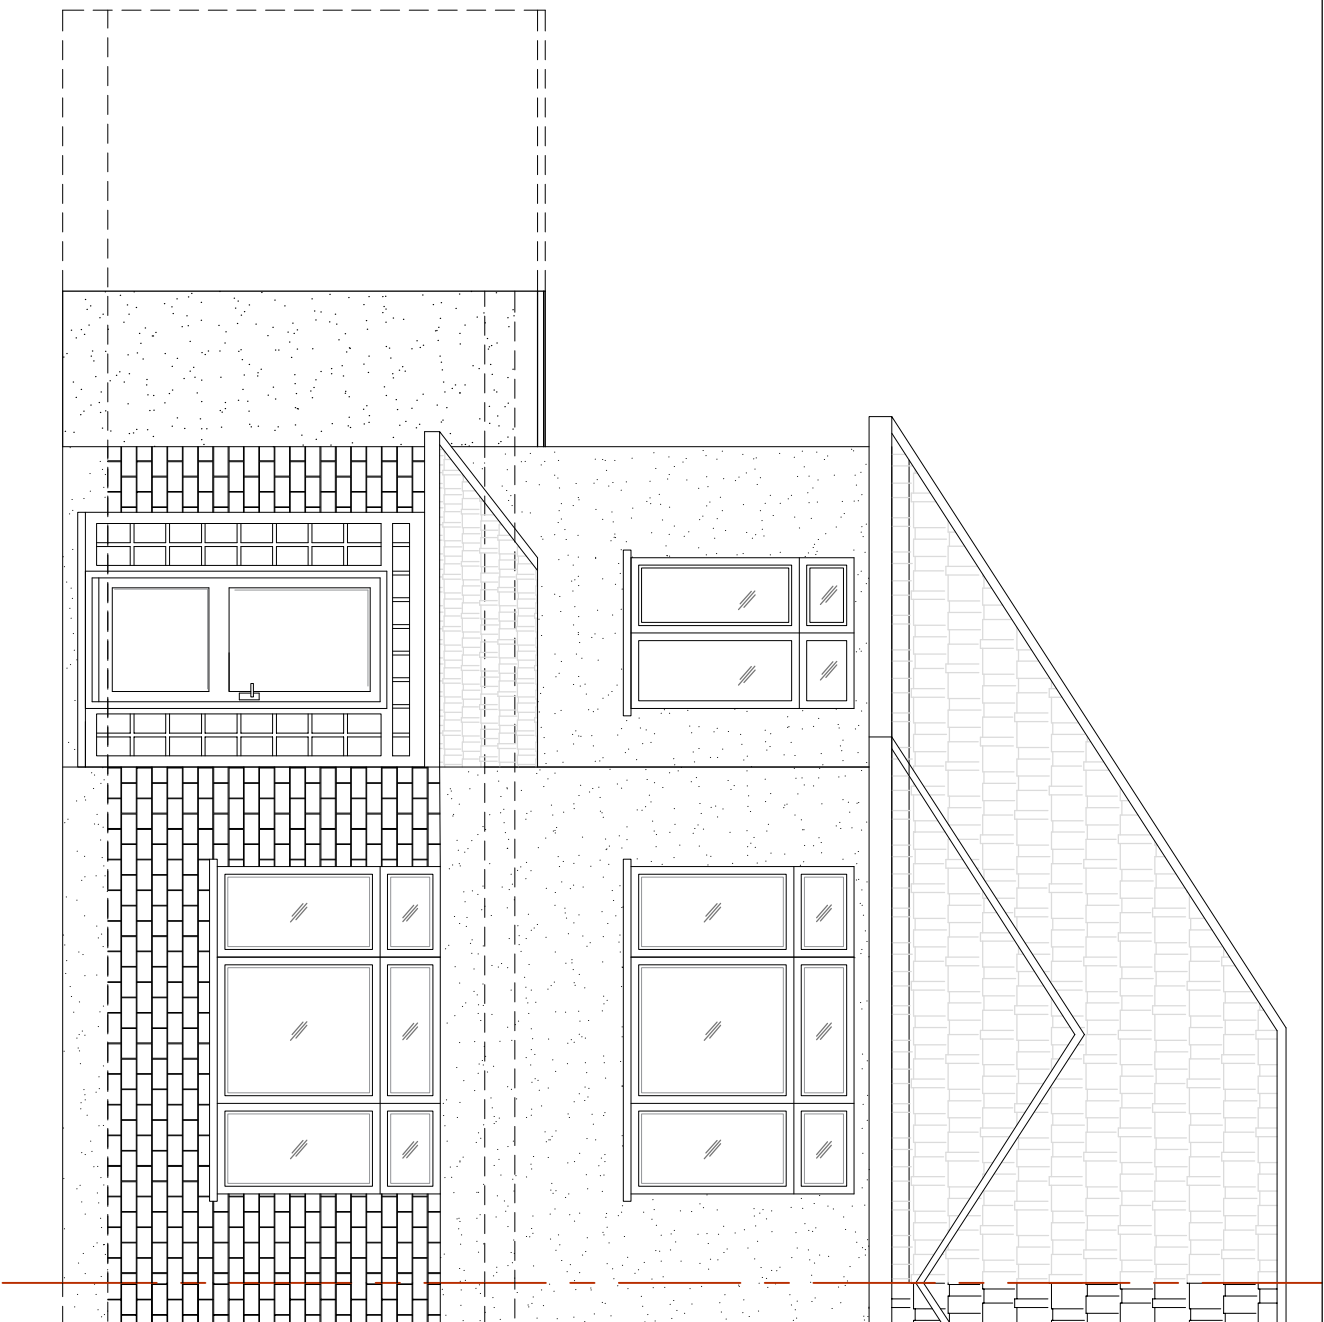


PROPOSED FRONT ELEVATION A

SCALE 1:50

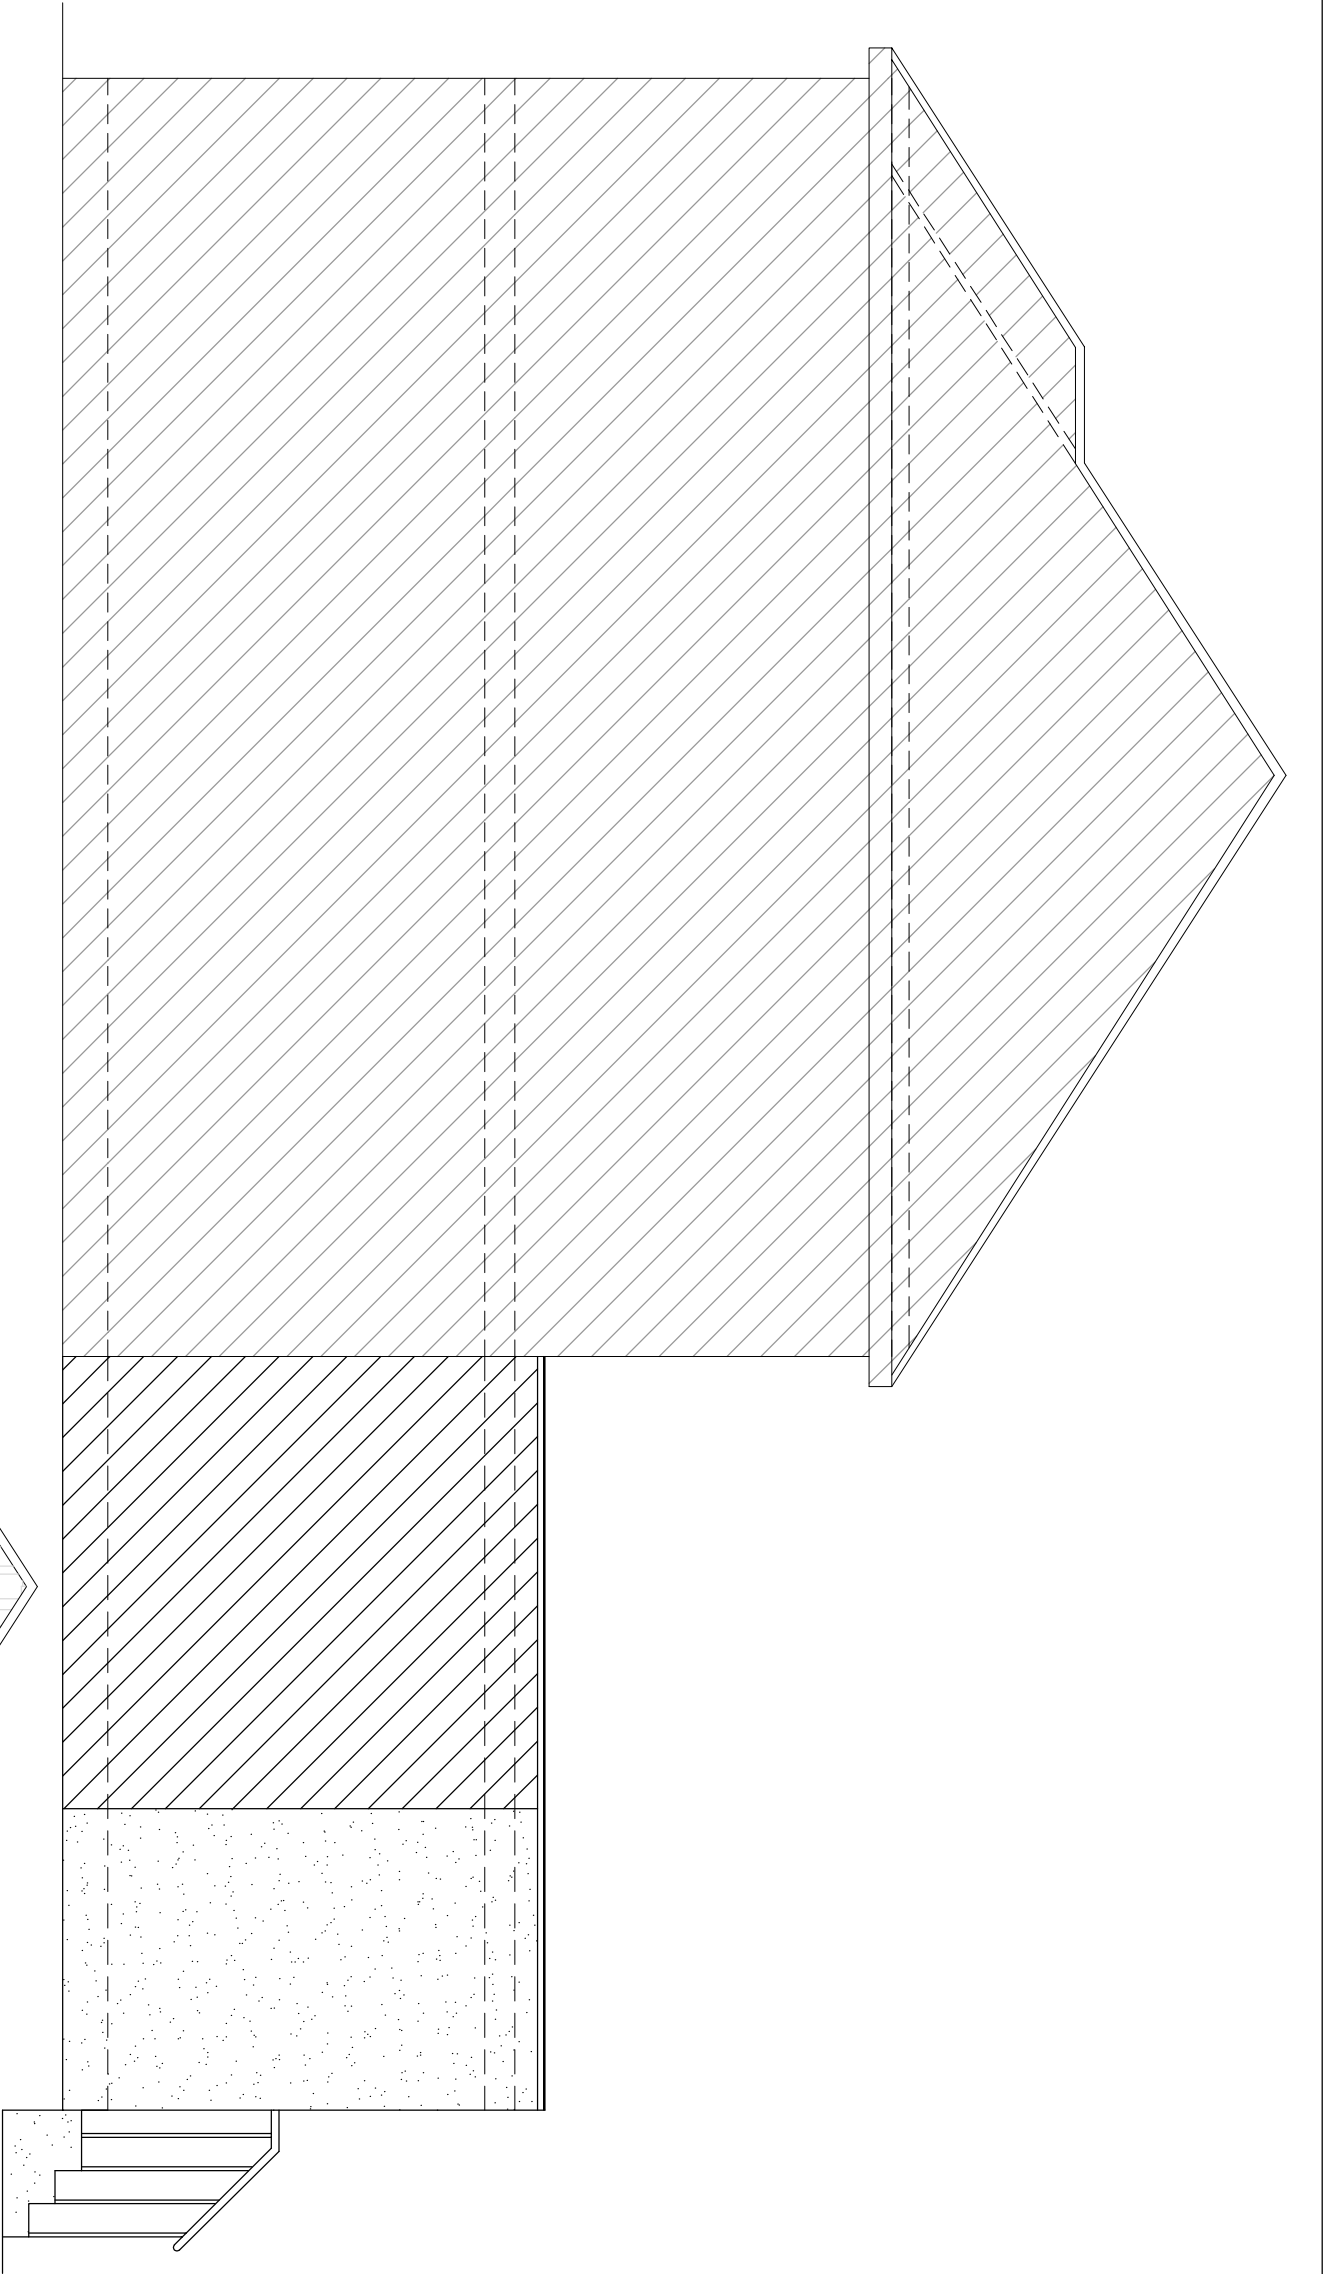


PROPOSED SIDE ELEVATION B

SCALE 1:50

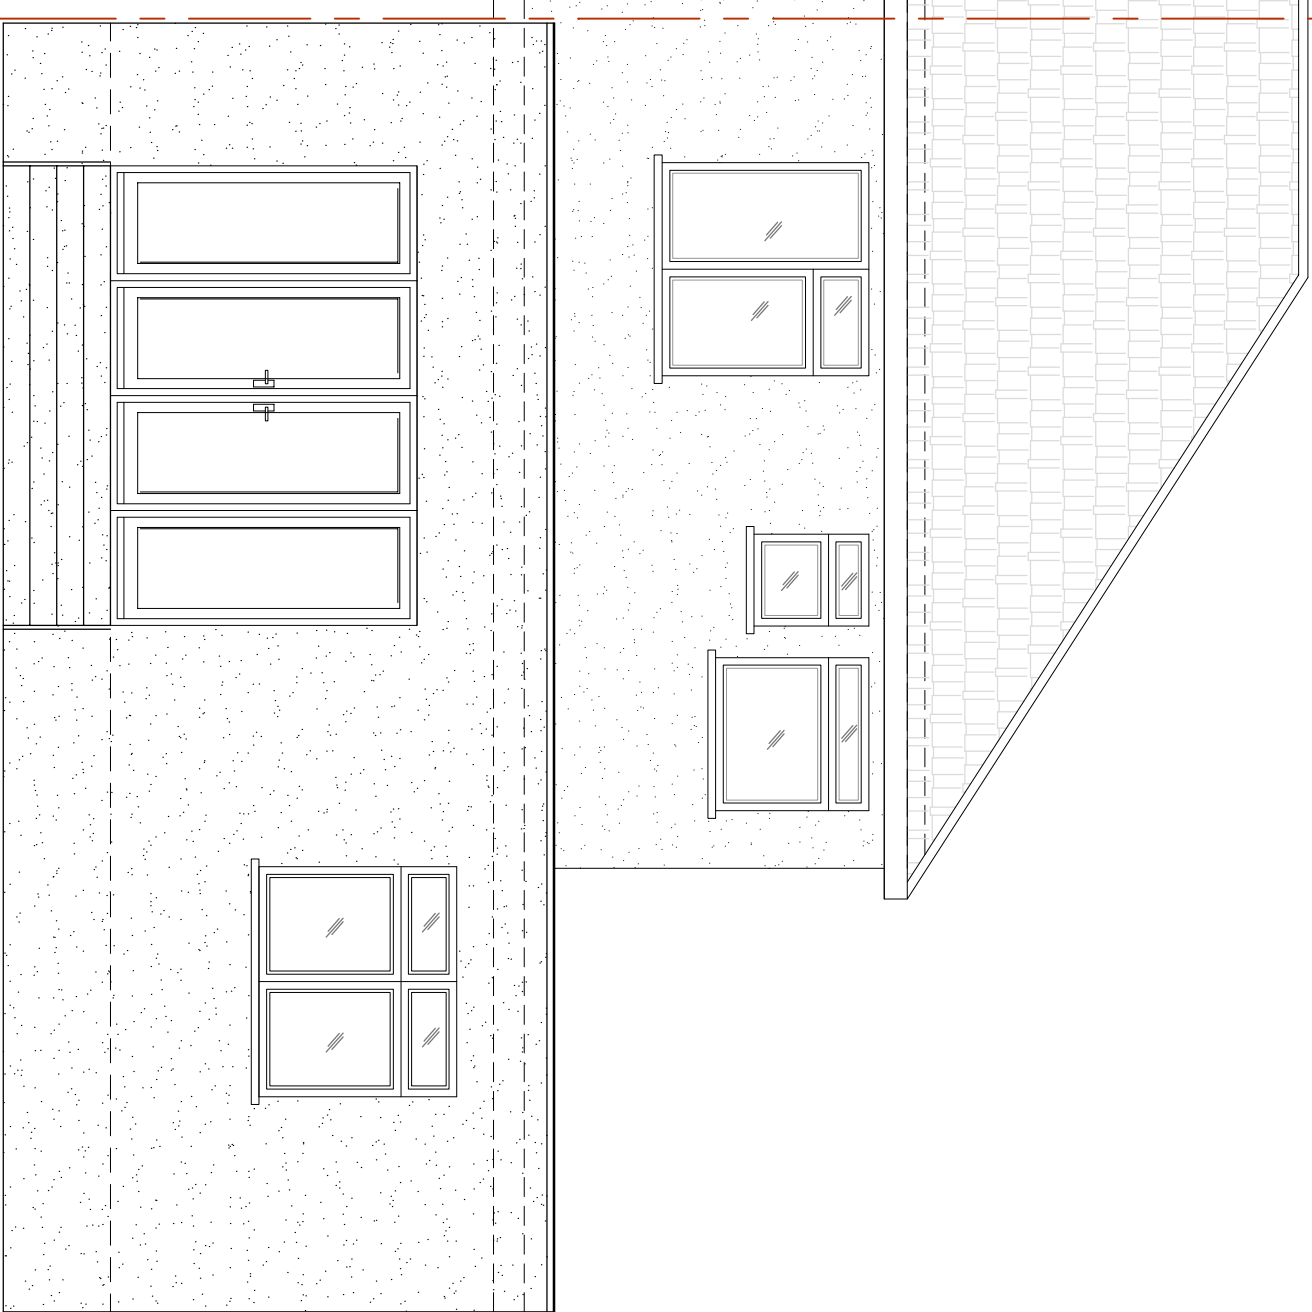


PROPOSED REAR ELEVATION C

SCALE 1:50

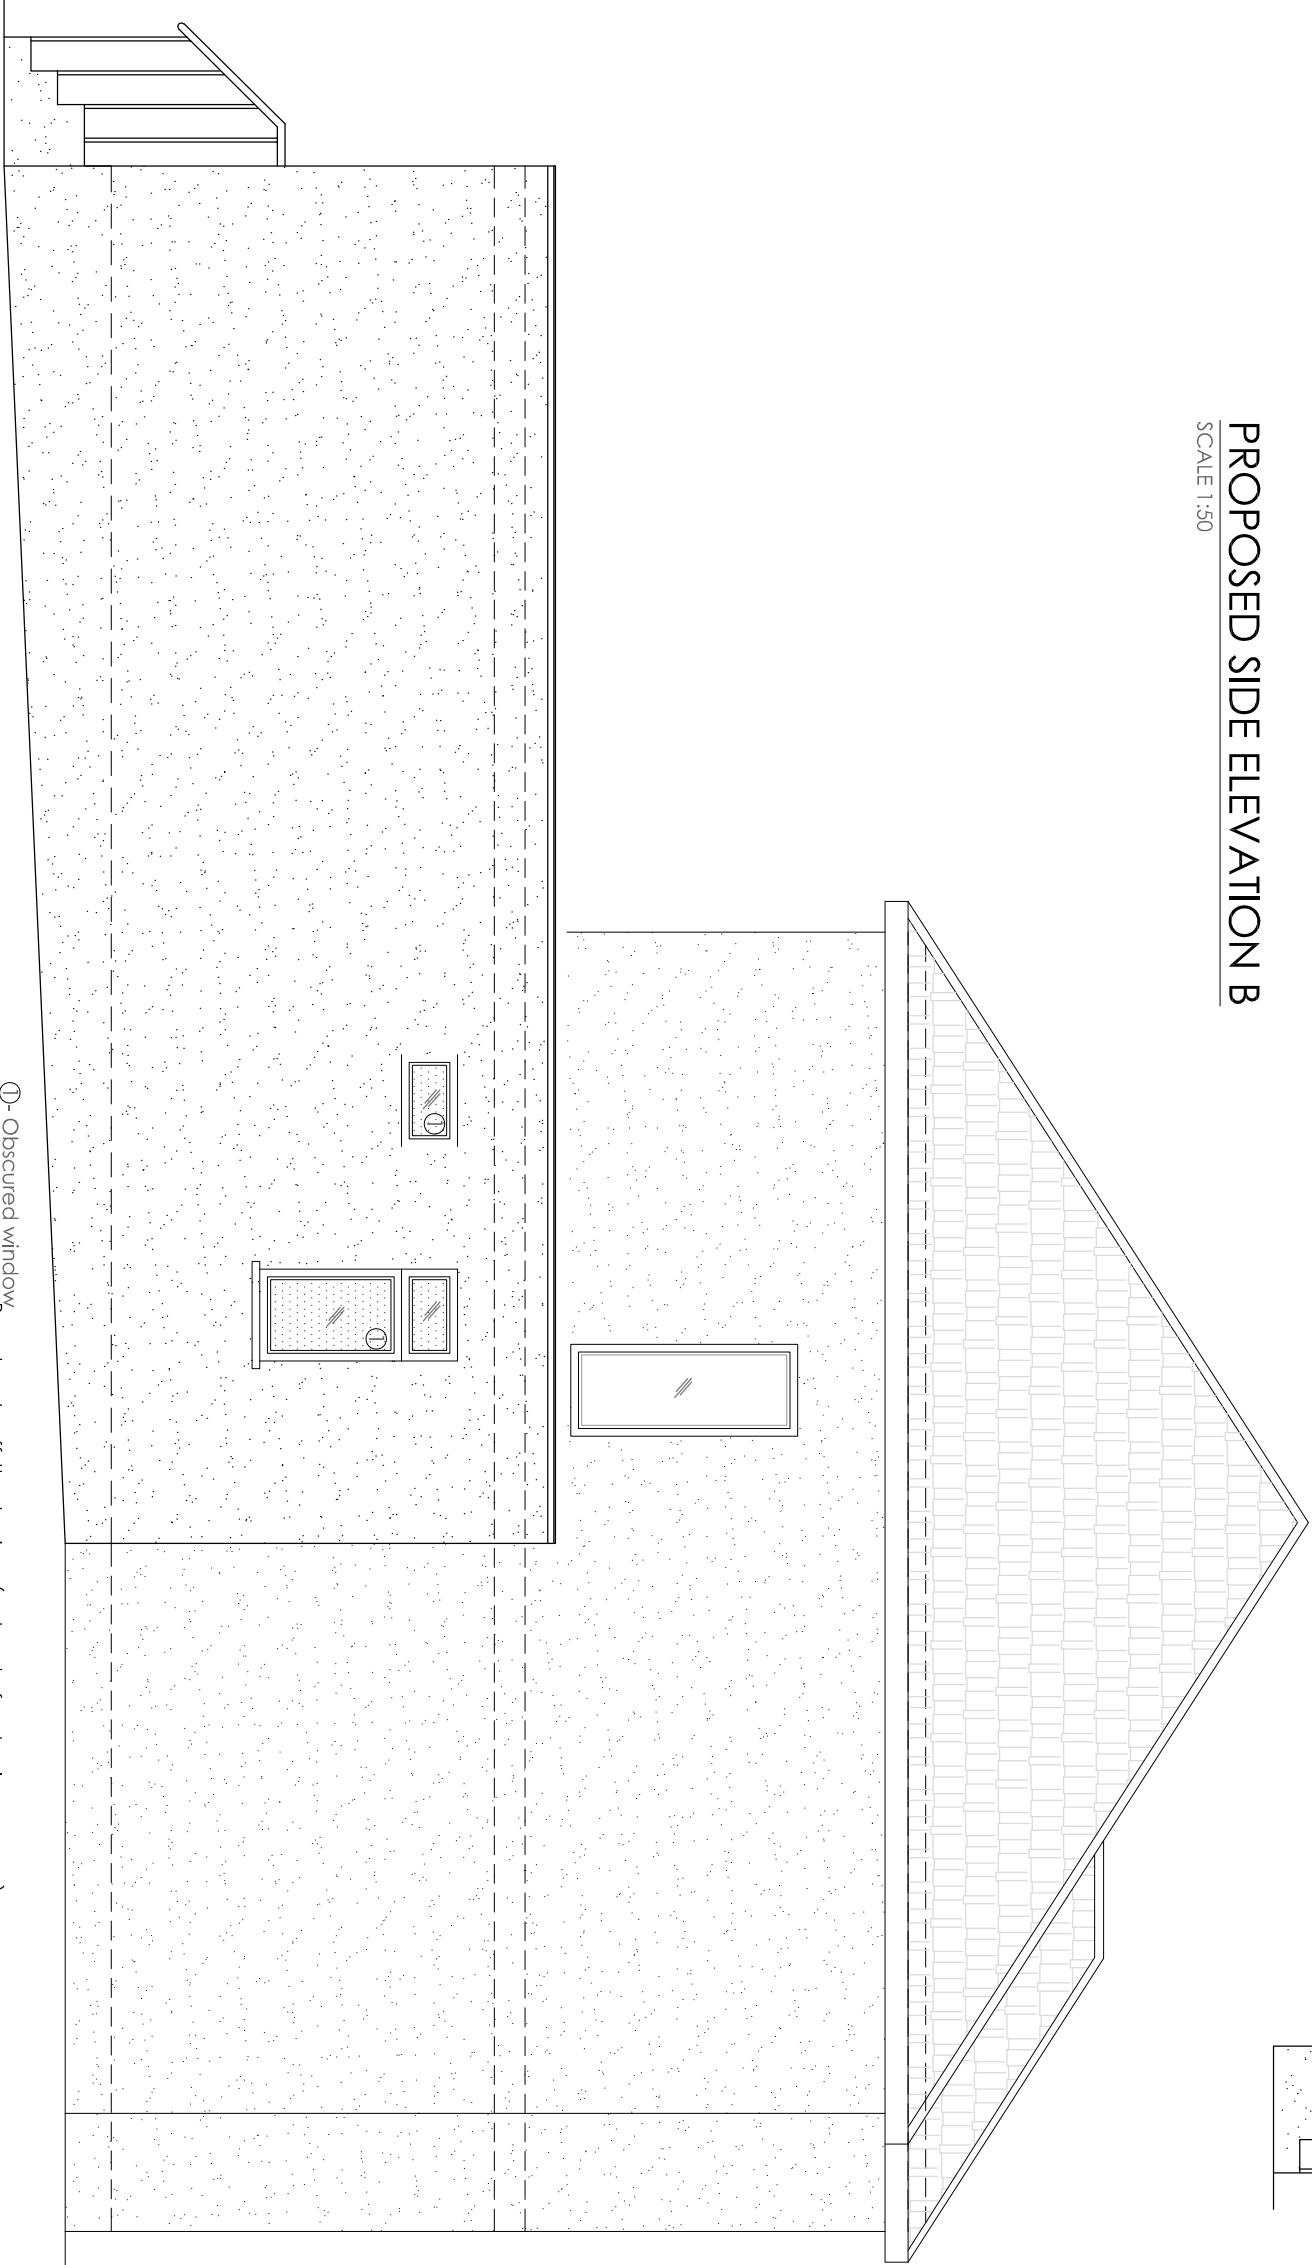

PROPOSED SIDE ELEVATION D

SCALE 1:50

 

① - Obscured window. Do not scale off the drawings (scale only for planning purposes).



www.mclathbydesign.com
02037 462 100
074 6610 2635

ARCH /CLIENT	DRWN
MARK CURRY	BC
Project Title	Checked
40 LANGLEY CRESCENT HAYES UB3 5HN	
Drawing Title	Scale
PROPOSED ELEVATIONS	1:100
	Size
	A2
Project No.	2188
Drawing No.	P-03
Rev.	A