


PROPOSED CROSS SECTION A-A


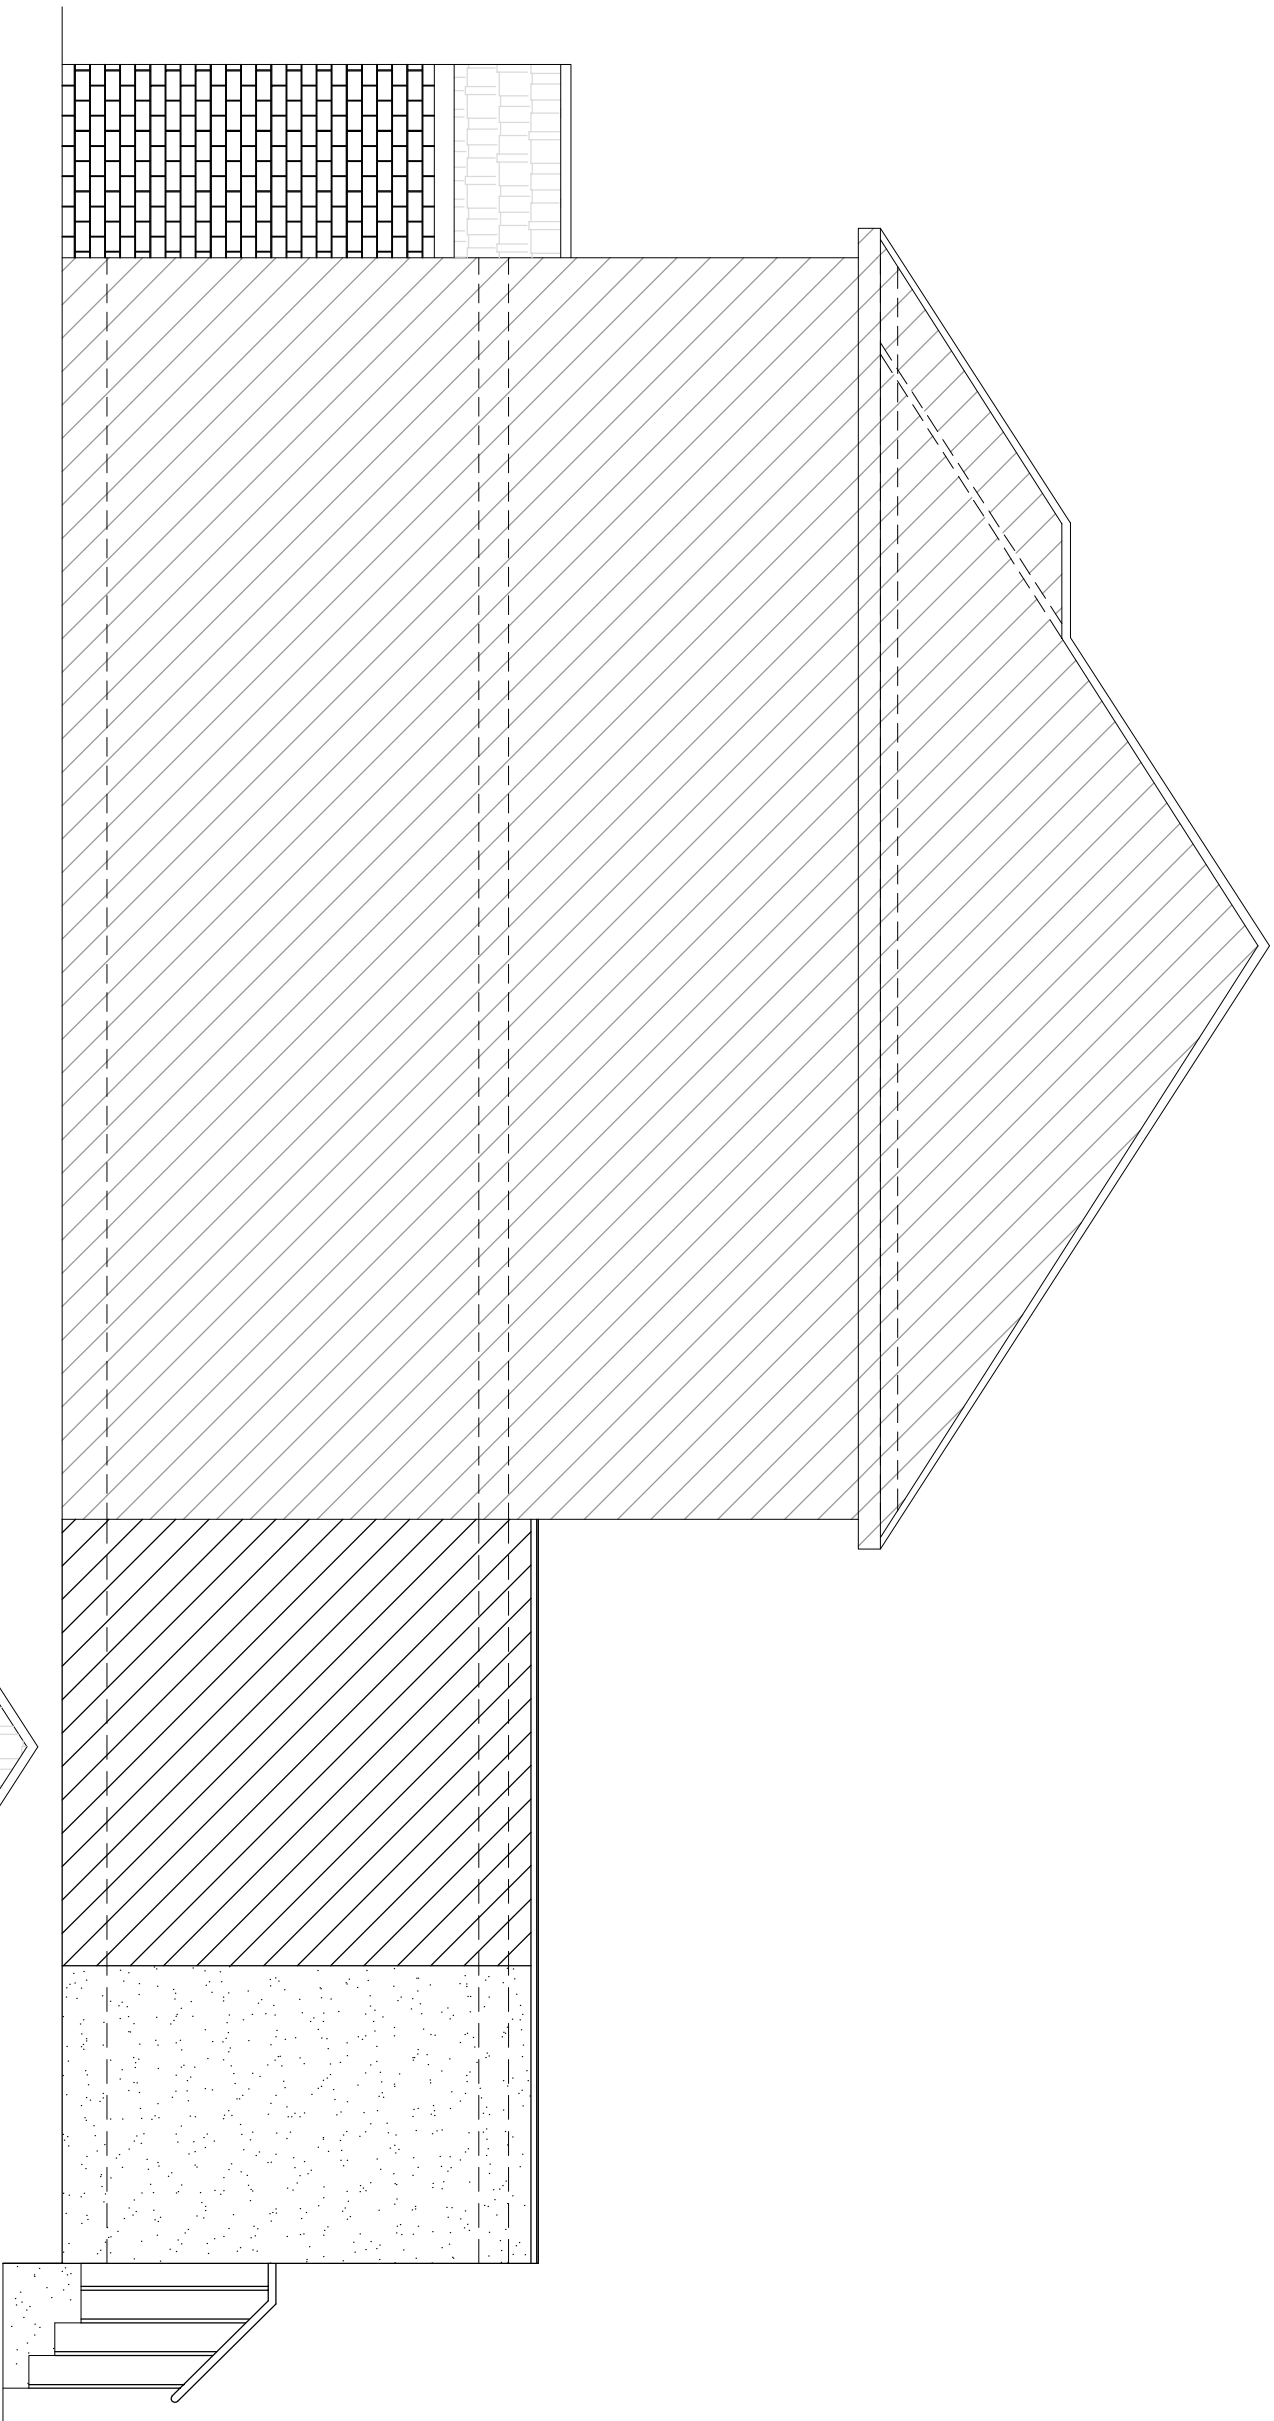


PROPOSED SIDE ELEVATION B

SCALE 1:50

PROPOSED FRONT ELEVATION A

SCALE 1:50

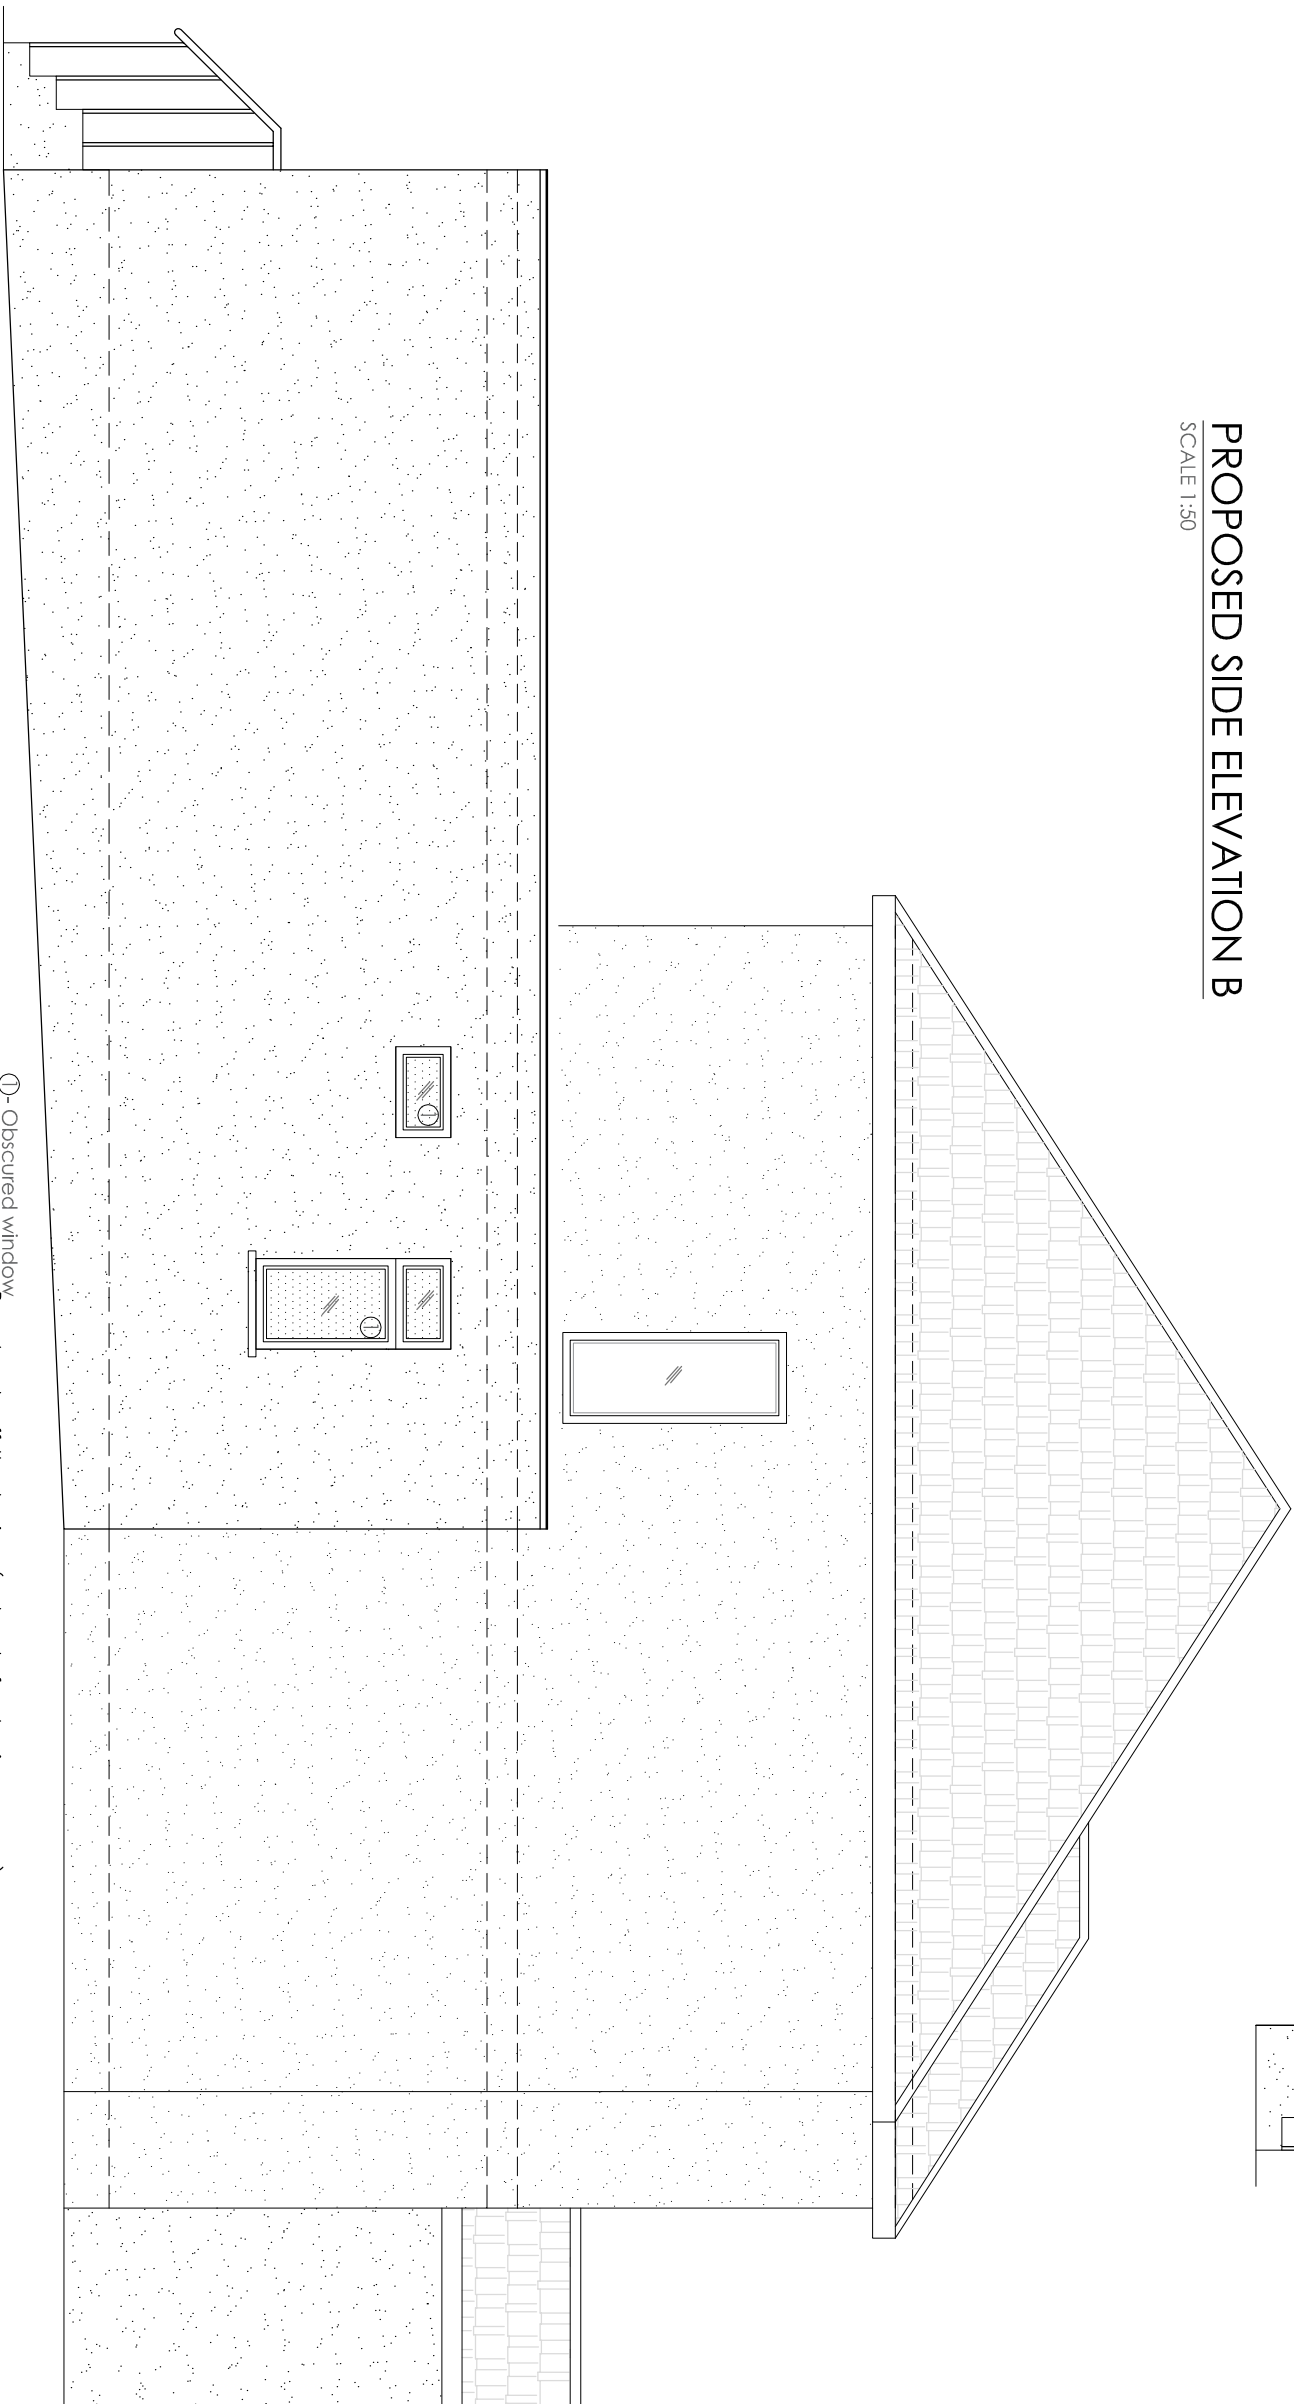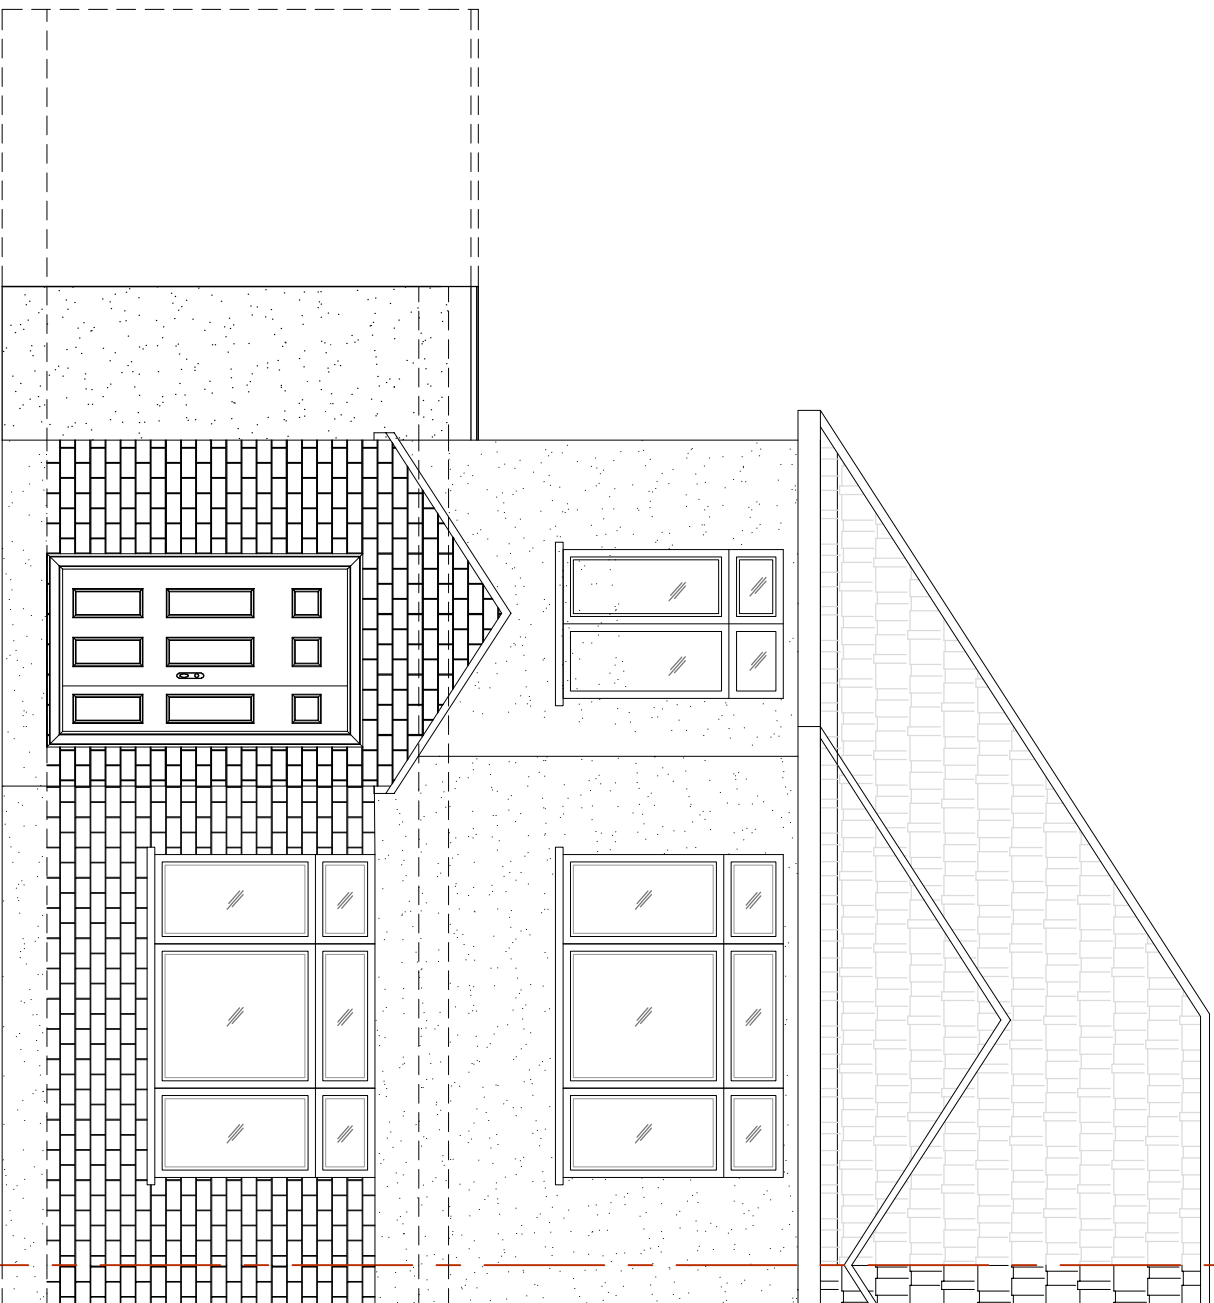

PROPOSED SIDE ELEVATION D

SCALE 1:50

①- Obscured window. Do not scale off the drawings (scale only for planning purposes).



ARCH/CLIENT
MARK CURRY

Project Title
40 LANGLEY CRESCENT HAYES UB3 5HN

Drawing Title
PROPOSED ELEVATIONS

Drawn
UB

Checked


Scale
1:100

Size
A2

Project No.
2188

Drawing No.
P-03

Rev.
-

 

1:50

0

1000

2000

3000

4000mm

4cm

0

1

