



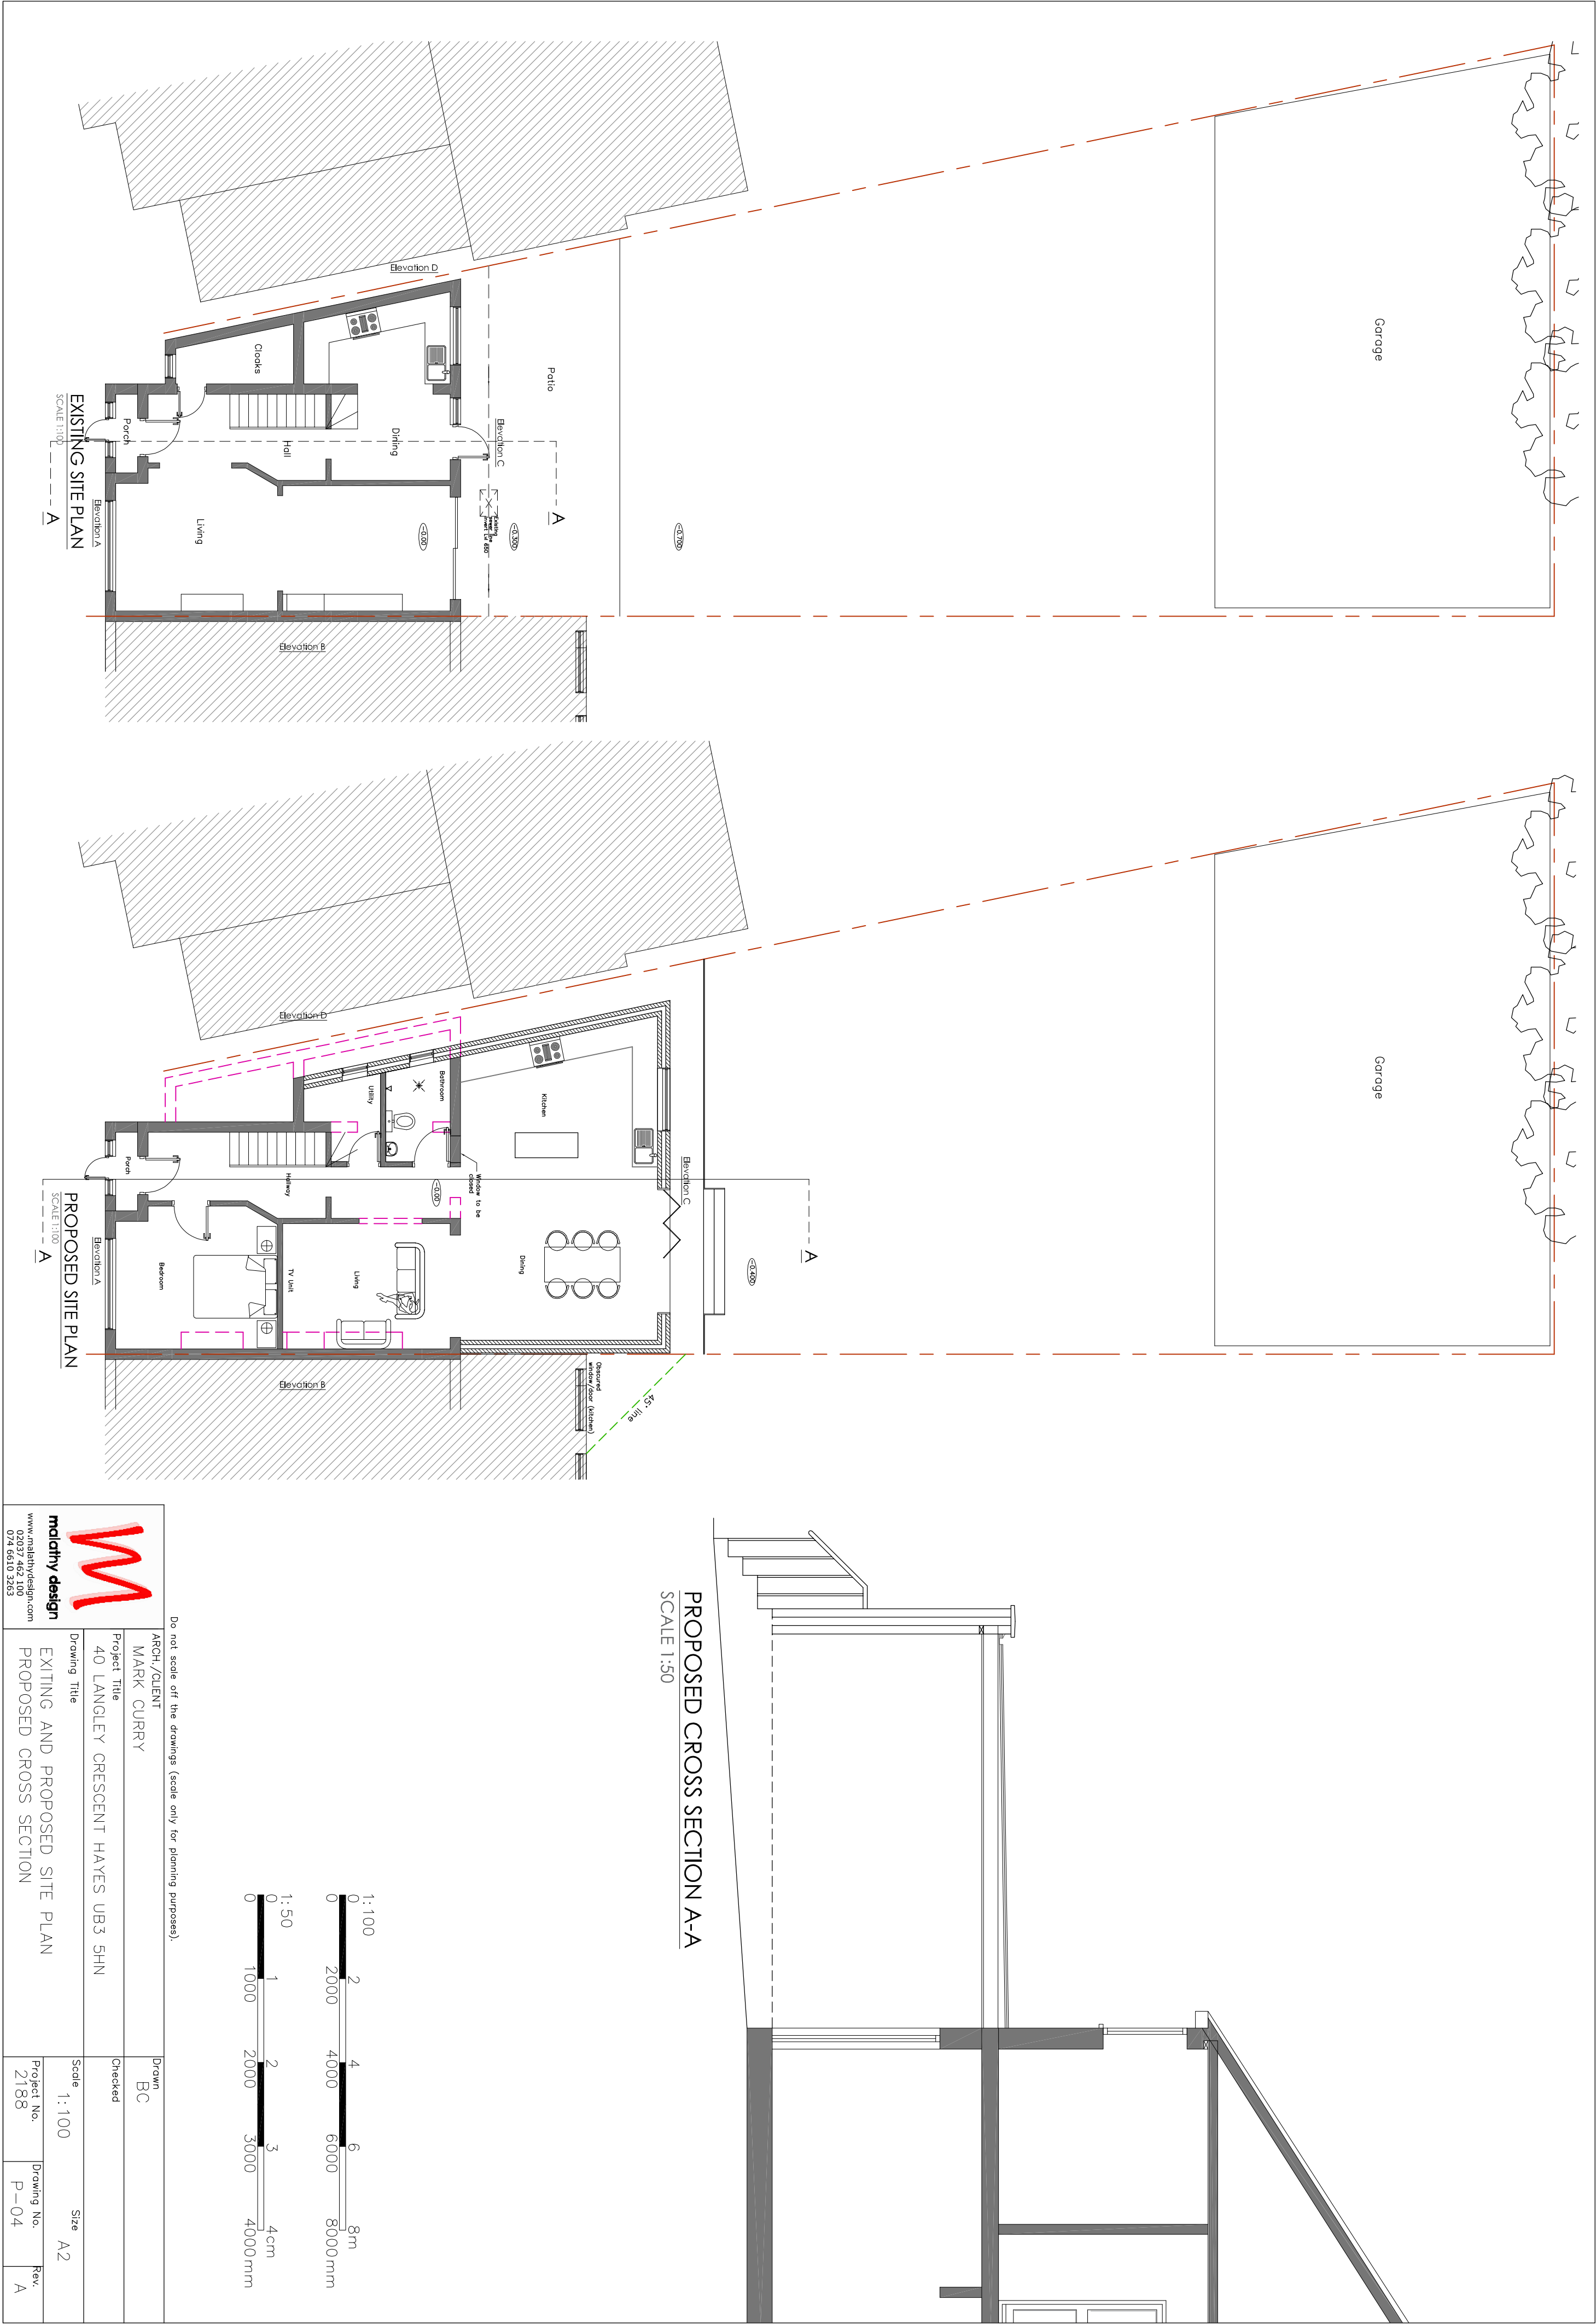

PROPOSED CROSS SECTION A-A
SCALE 1:50

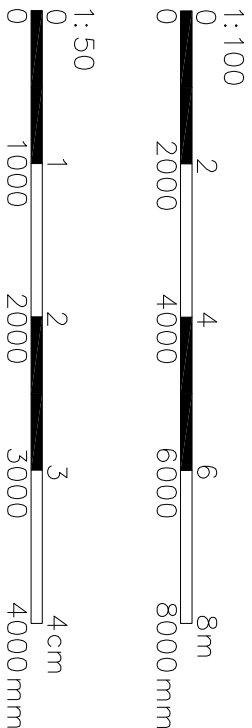

Do not scale off the drawings (scale only for planning purposes).

 www.molalitydesign.com 02037 462 100 074 6610 3263	ARCH/CLIENT	Drawn BC		
	MARK CURRY			
	Project Title	Checked		
	40 LANGLEY CRESCENT HAYES UB3 5HN			
	Drawing Title	Scale 1:100		
EXITING AND PROPOSED SITE PLAN		Size A2		
PROPOSED CROSS SECTION		Project No. 2188	Drawing No. P-04	Rev. A