
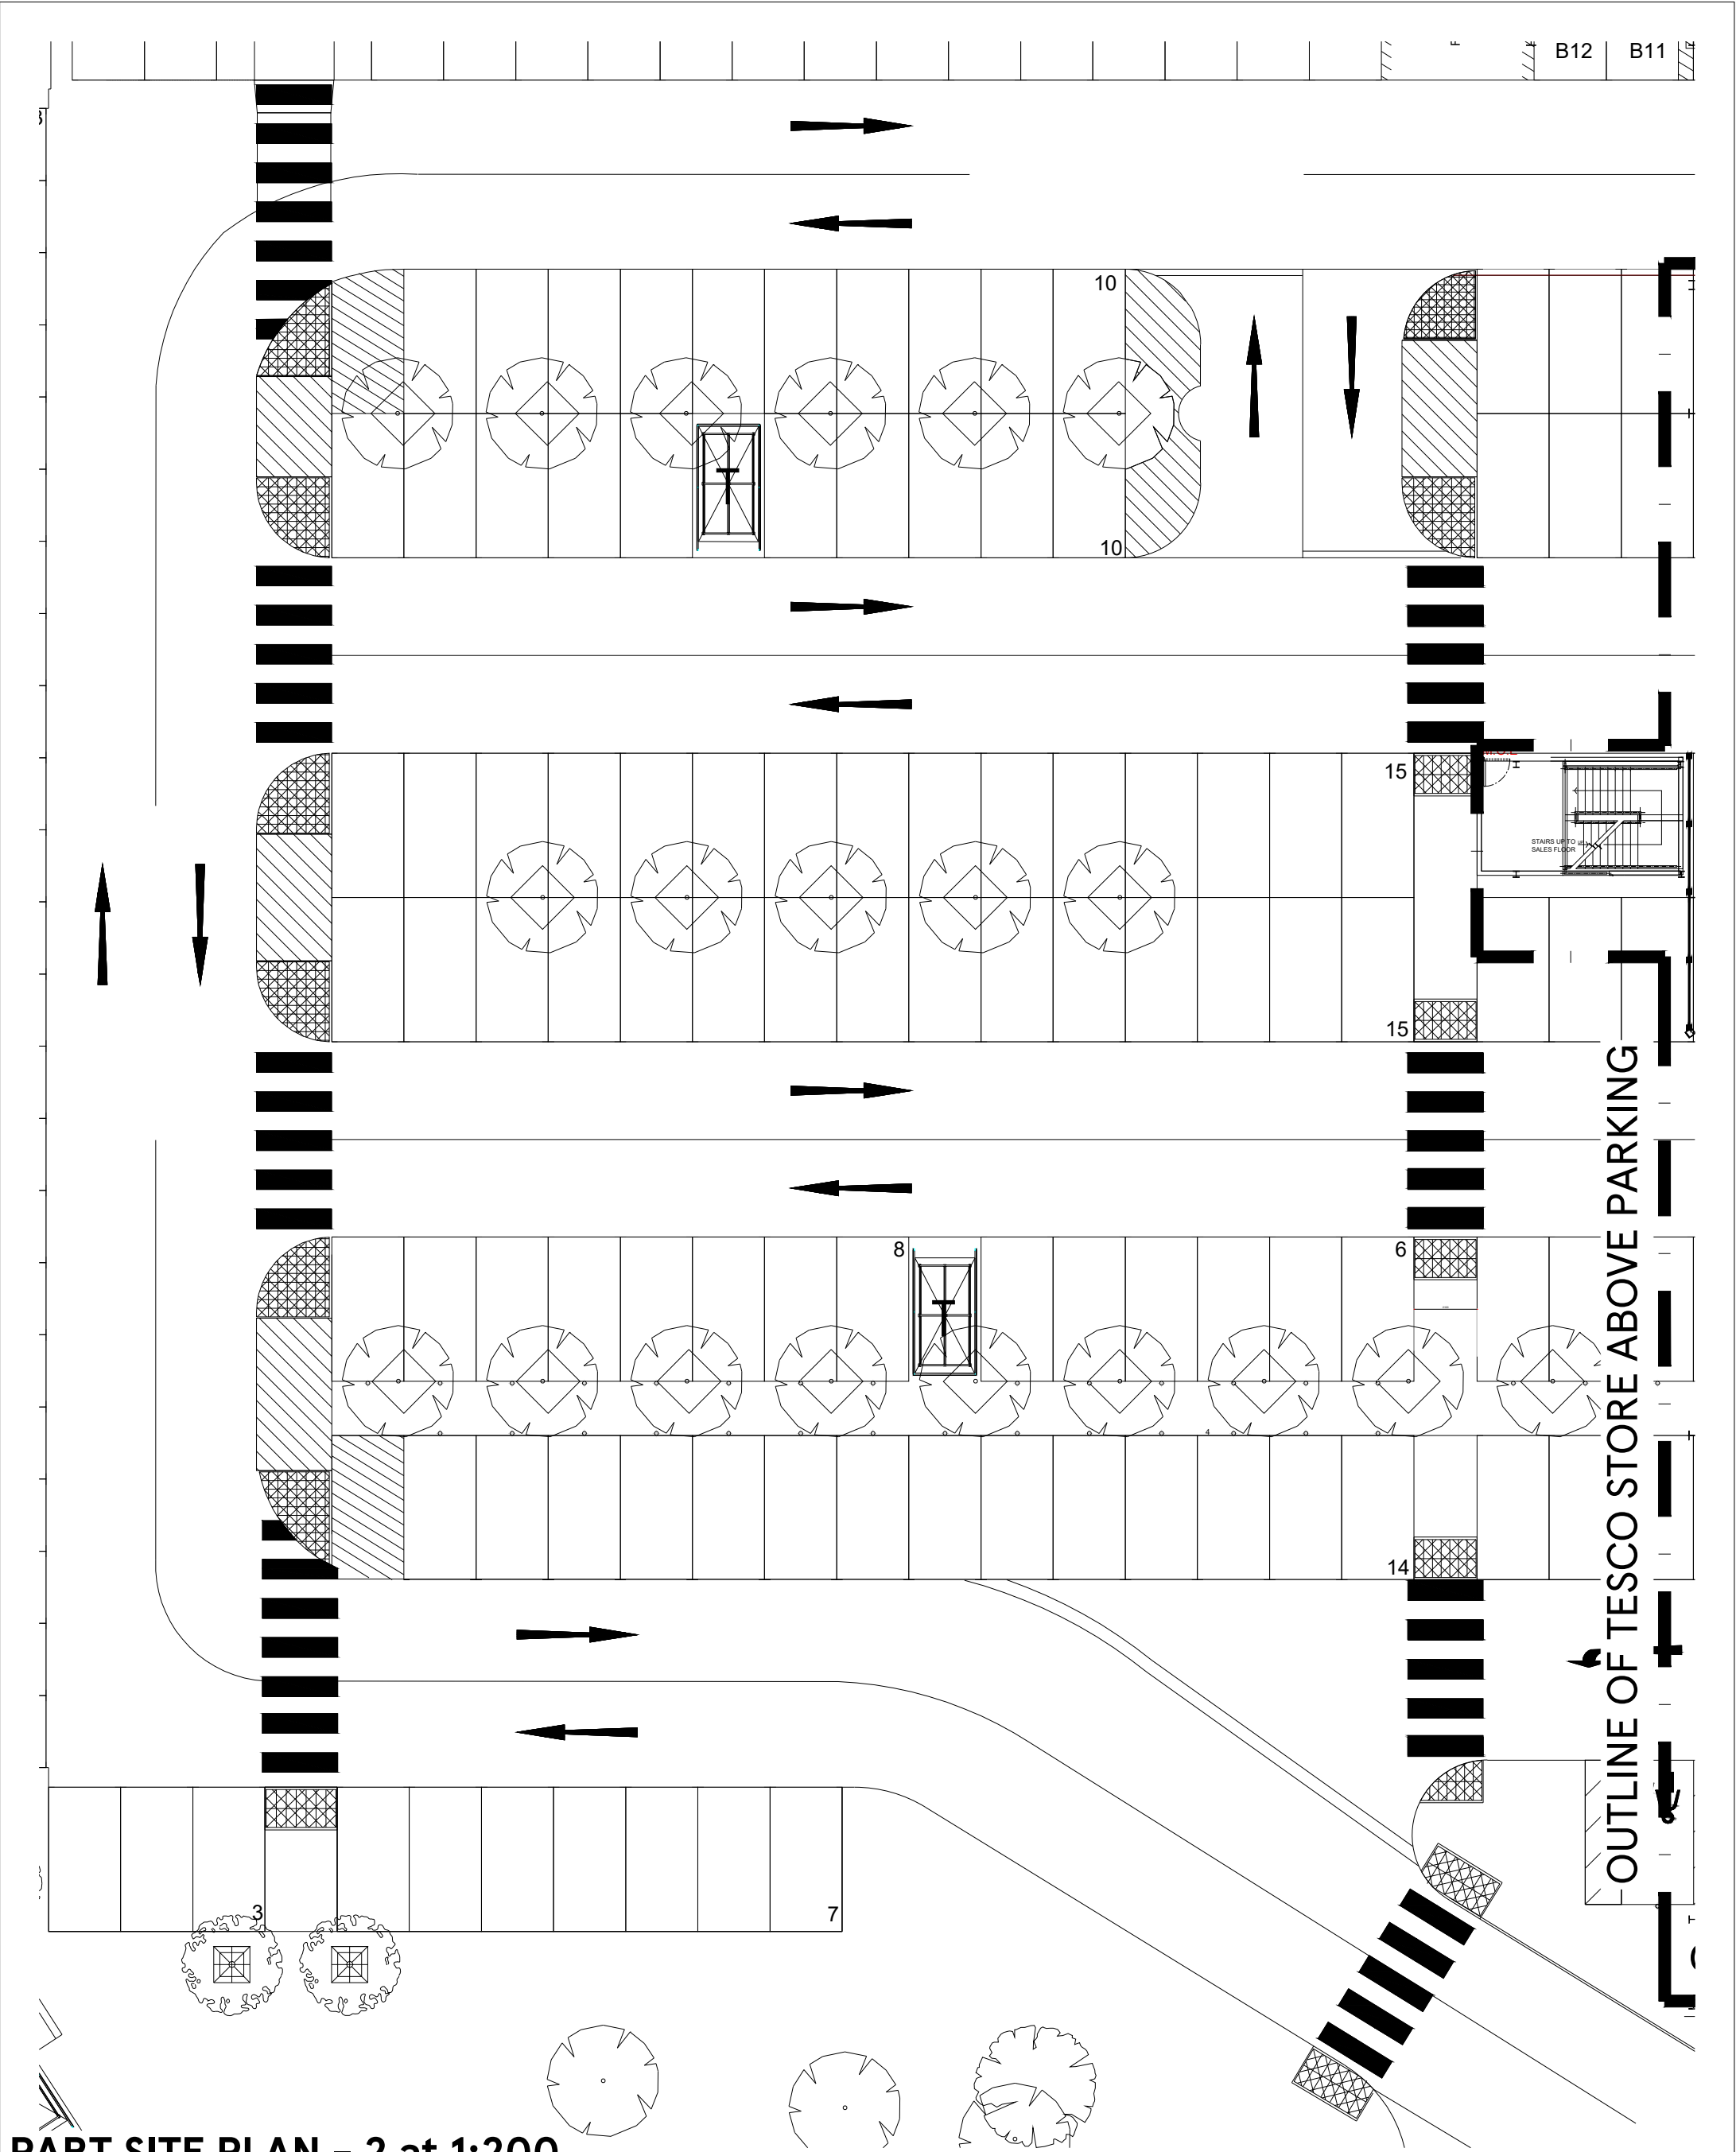


PART SITE PLAN - 1 at 1:100

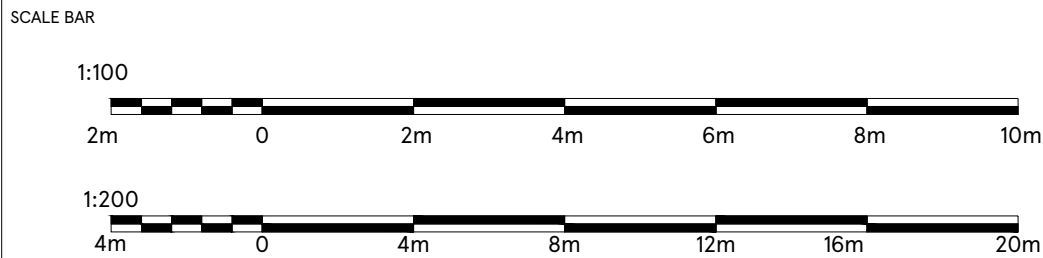

PART SITE PLAN - 2 at 1:200

	DRAWING NO 02_6163_02D	STORE TYPE EXPRESS	 <b>FEASIBILITY PLANNING</b> STORE PLANNING DEPARTMENT PROPERTY SERVICES HIGHWOODS BUILDING, KESTREAL WAY WELWYN GARDEN CITY, HERTFORDSHIRE, AL7 1GB UK TELEPHONE : 01707 395150 <small>THE COPYRIGHT AND ALL OTHER RIGHTS IN AND RELATING TO THIS PUBLICATION BELONG TO AND ARE THE SOLE PROPERTY OF TESCO STORES LIMITED. ALL RIGHTS ARE RESERVED. NEITHER THE WHOLE NOR ANY PART OF THIS PUBLICATION MAY BE REPRODUCED OR TRANSMITTED IN ANY FORM OR BY ANY ELECTRONIC OR MECHANICAL MEANS INCLUDING PHOTOCOPYING AND RECORDING OR FROM ANY RETRIEVAL SYSTEM WITHOUT THE PRIOR WRITTEN LICENCE FROM THE OWNER. ©1997 TESCO STORES LIMITED</small>
	SCALE 1:100/1:200@A2	DATE 01.03.2024	
	CHECKED BY DEEKSHA	STORE NAME YIEWSLEY	
	DRAWN BY MOHAMMED AFLAH K H	CONTENT PROPOSED SITE PART PLAN_ARCH	