

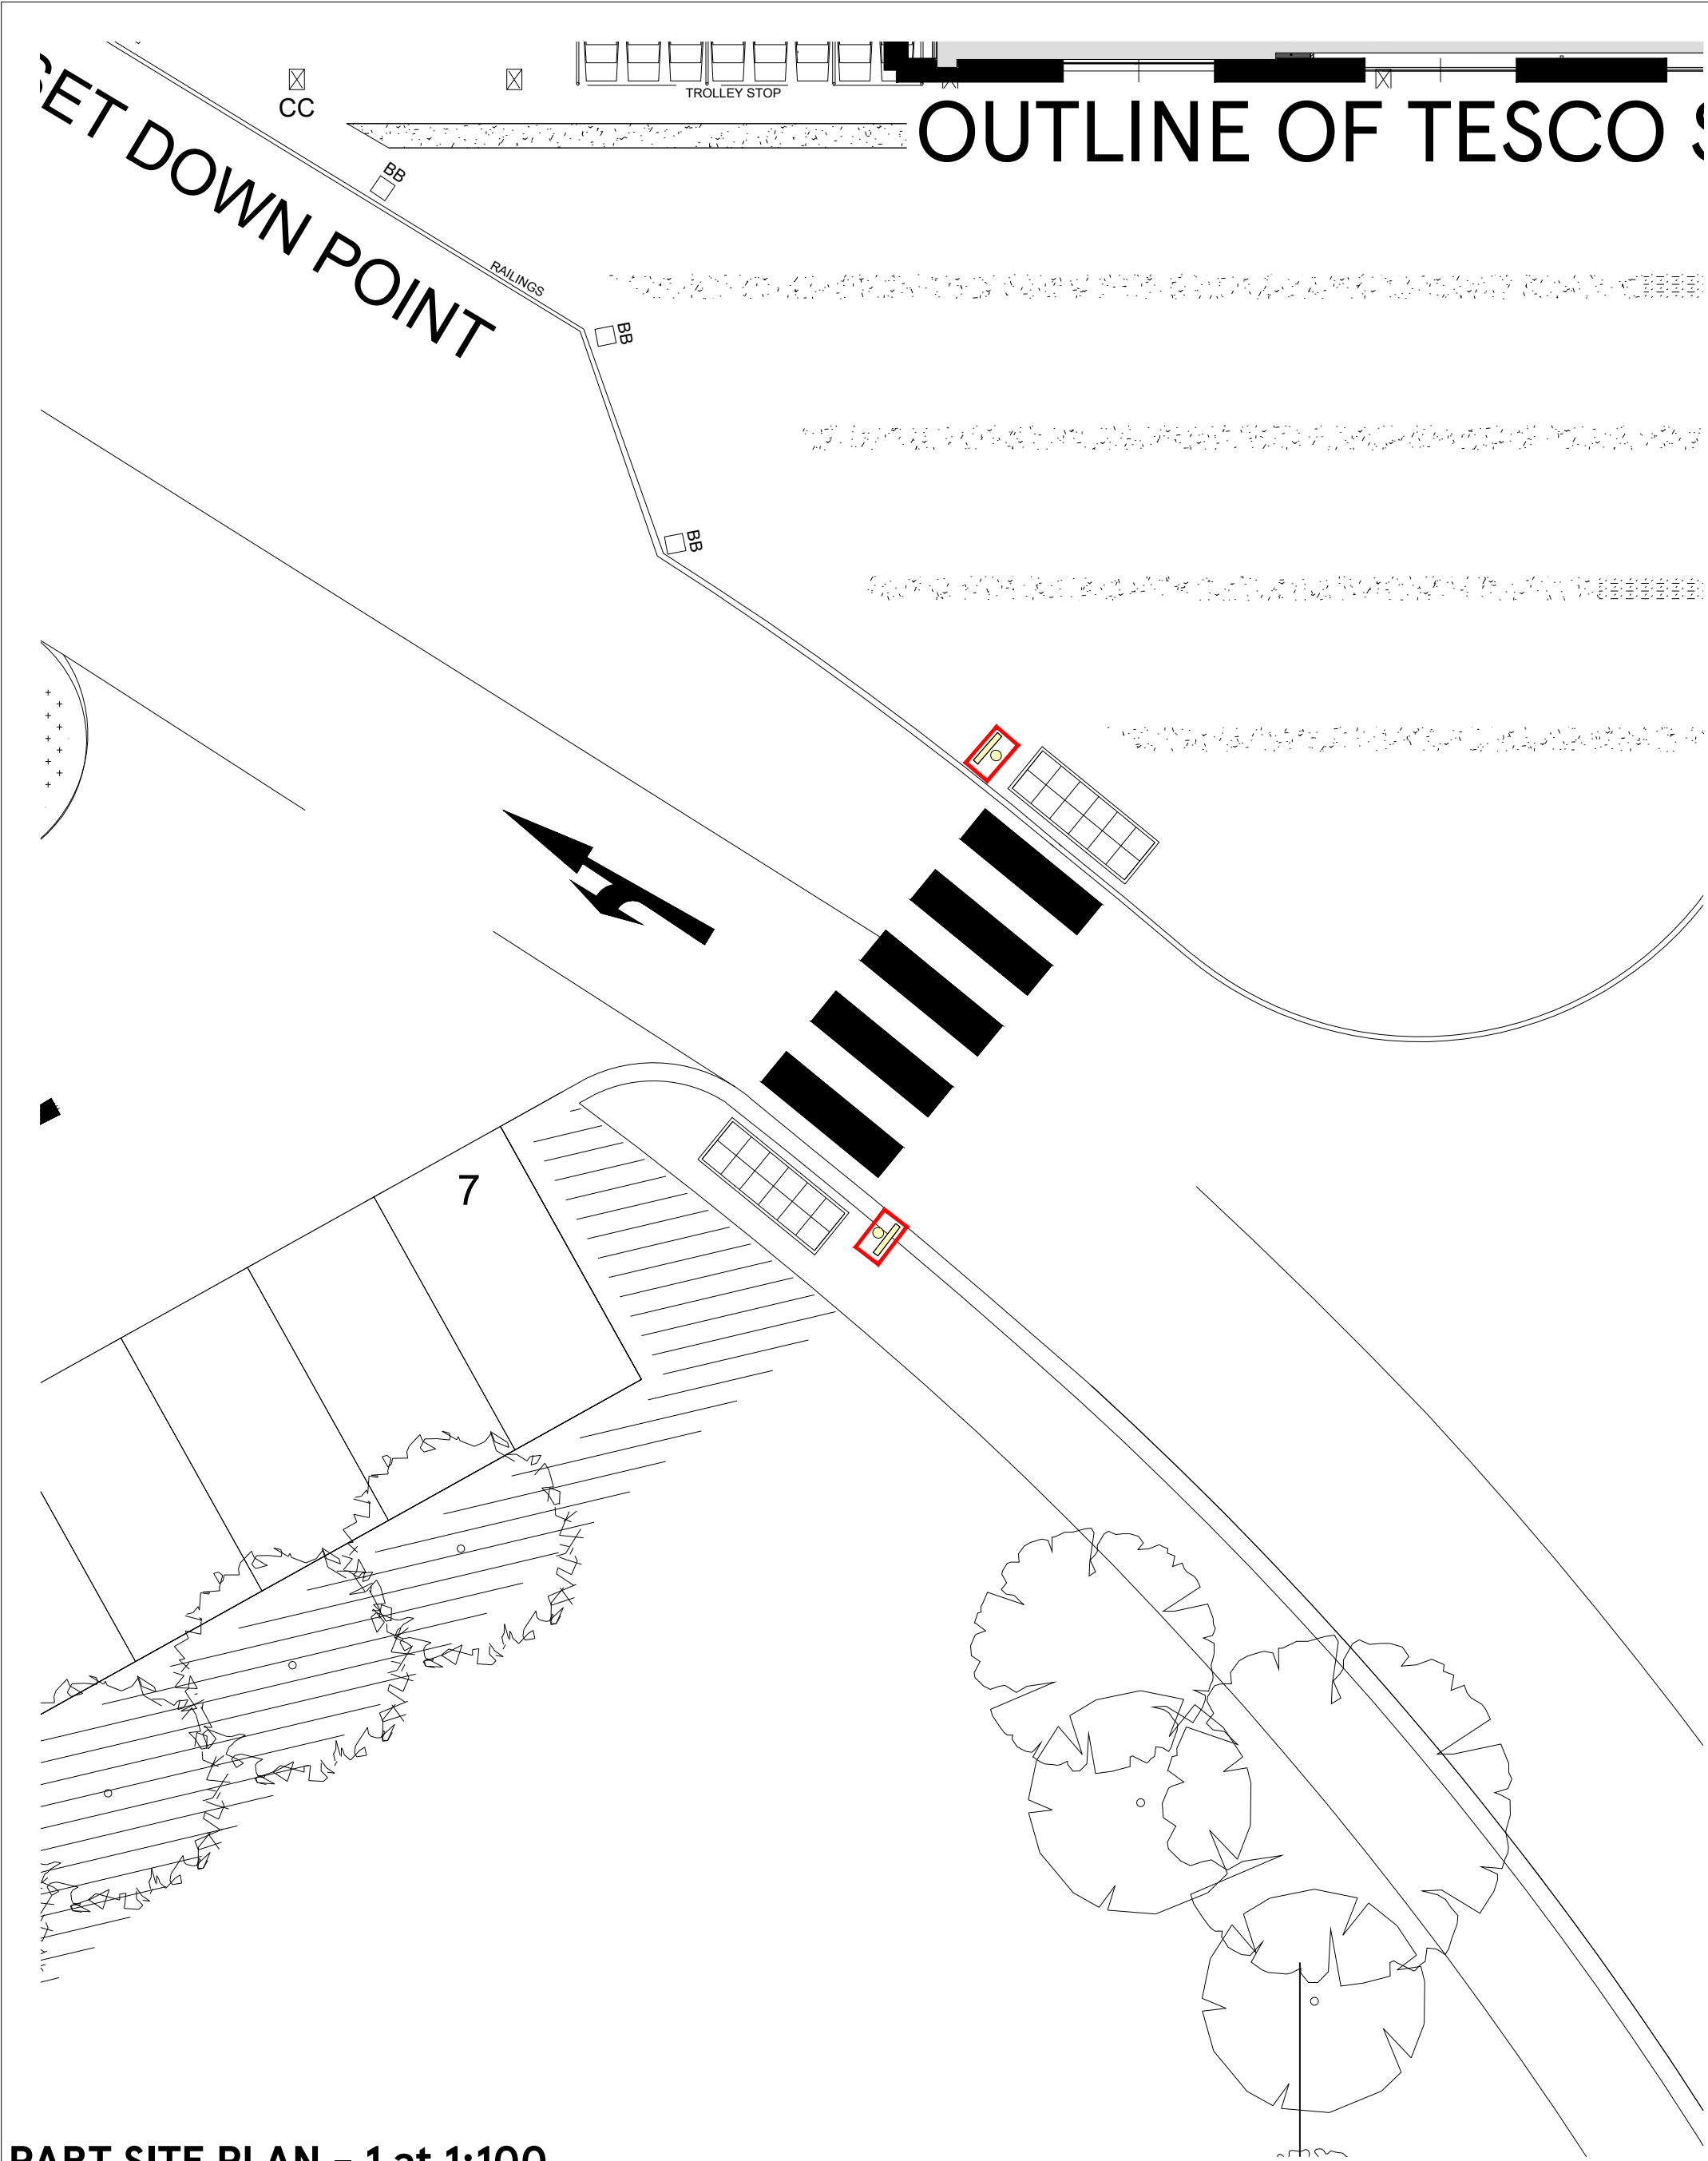


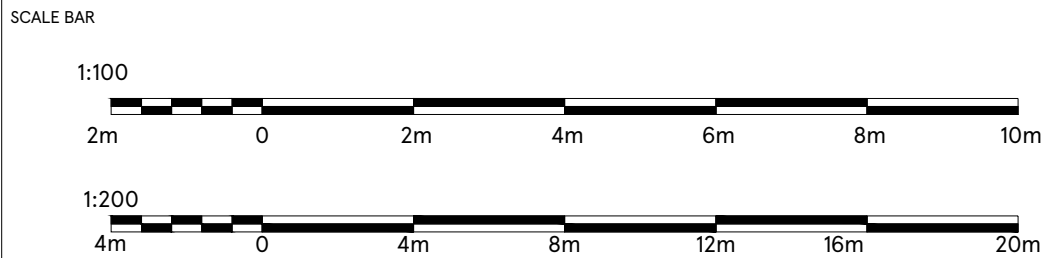


PART SITE PLAN - 1 at 1:100

 

LEGEND

 Proposed New 18x Belisha Beacons on either side of zebra crossing. Refer AVG4-Polestar-Belisha (Halo)

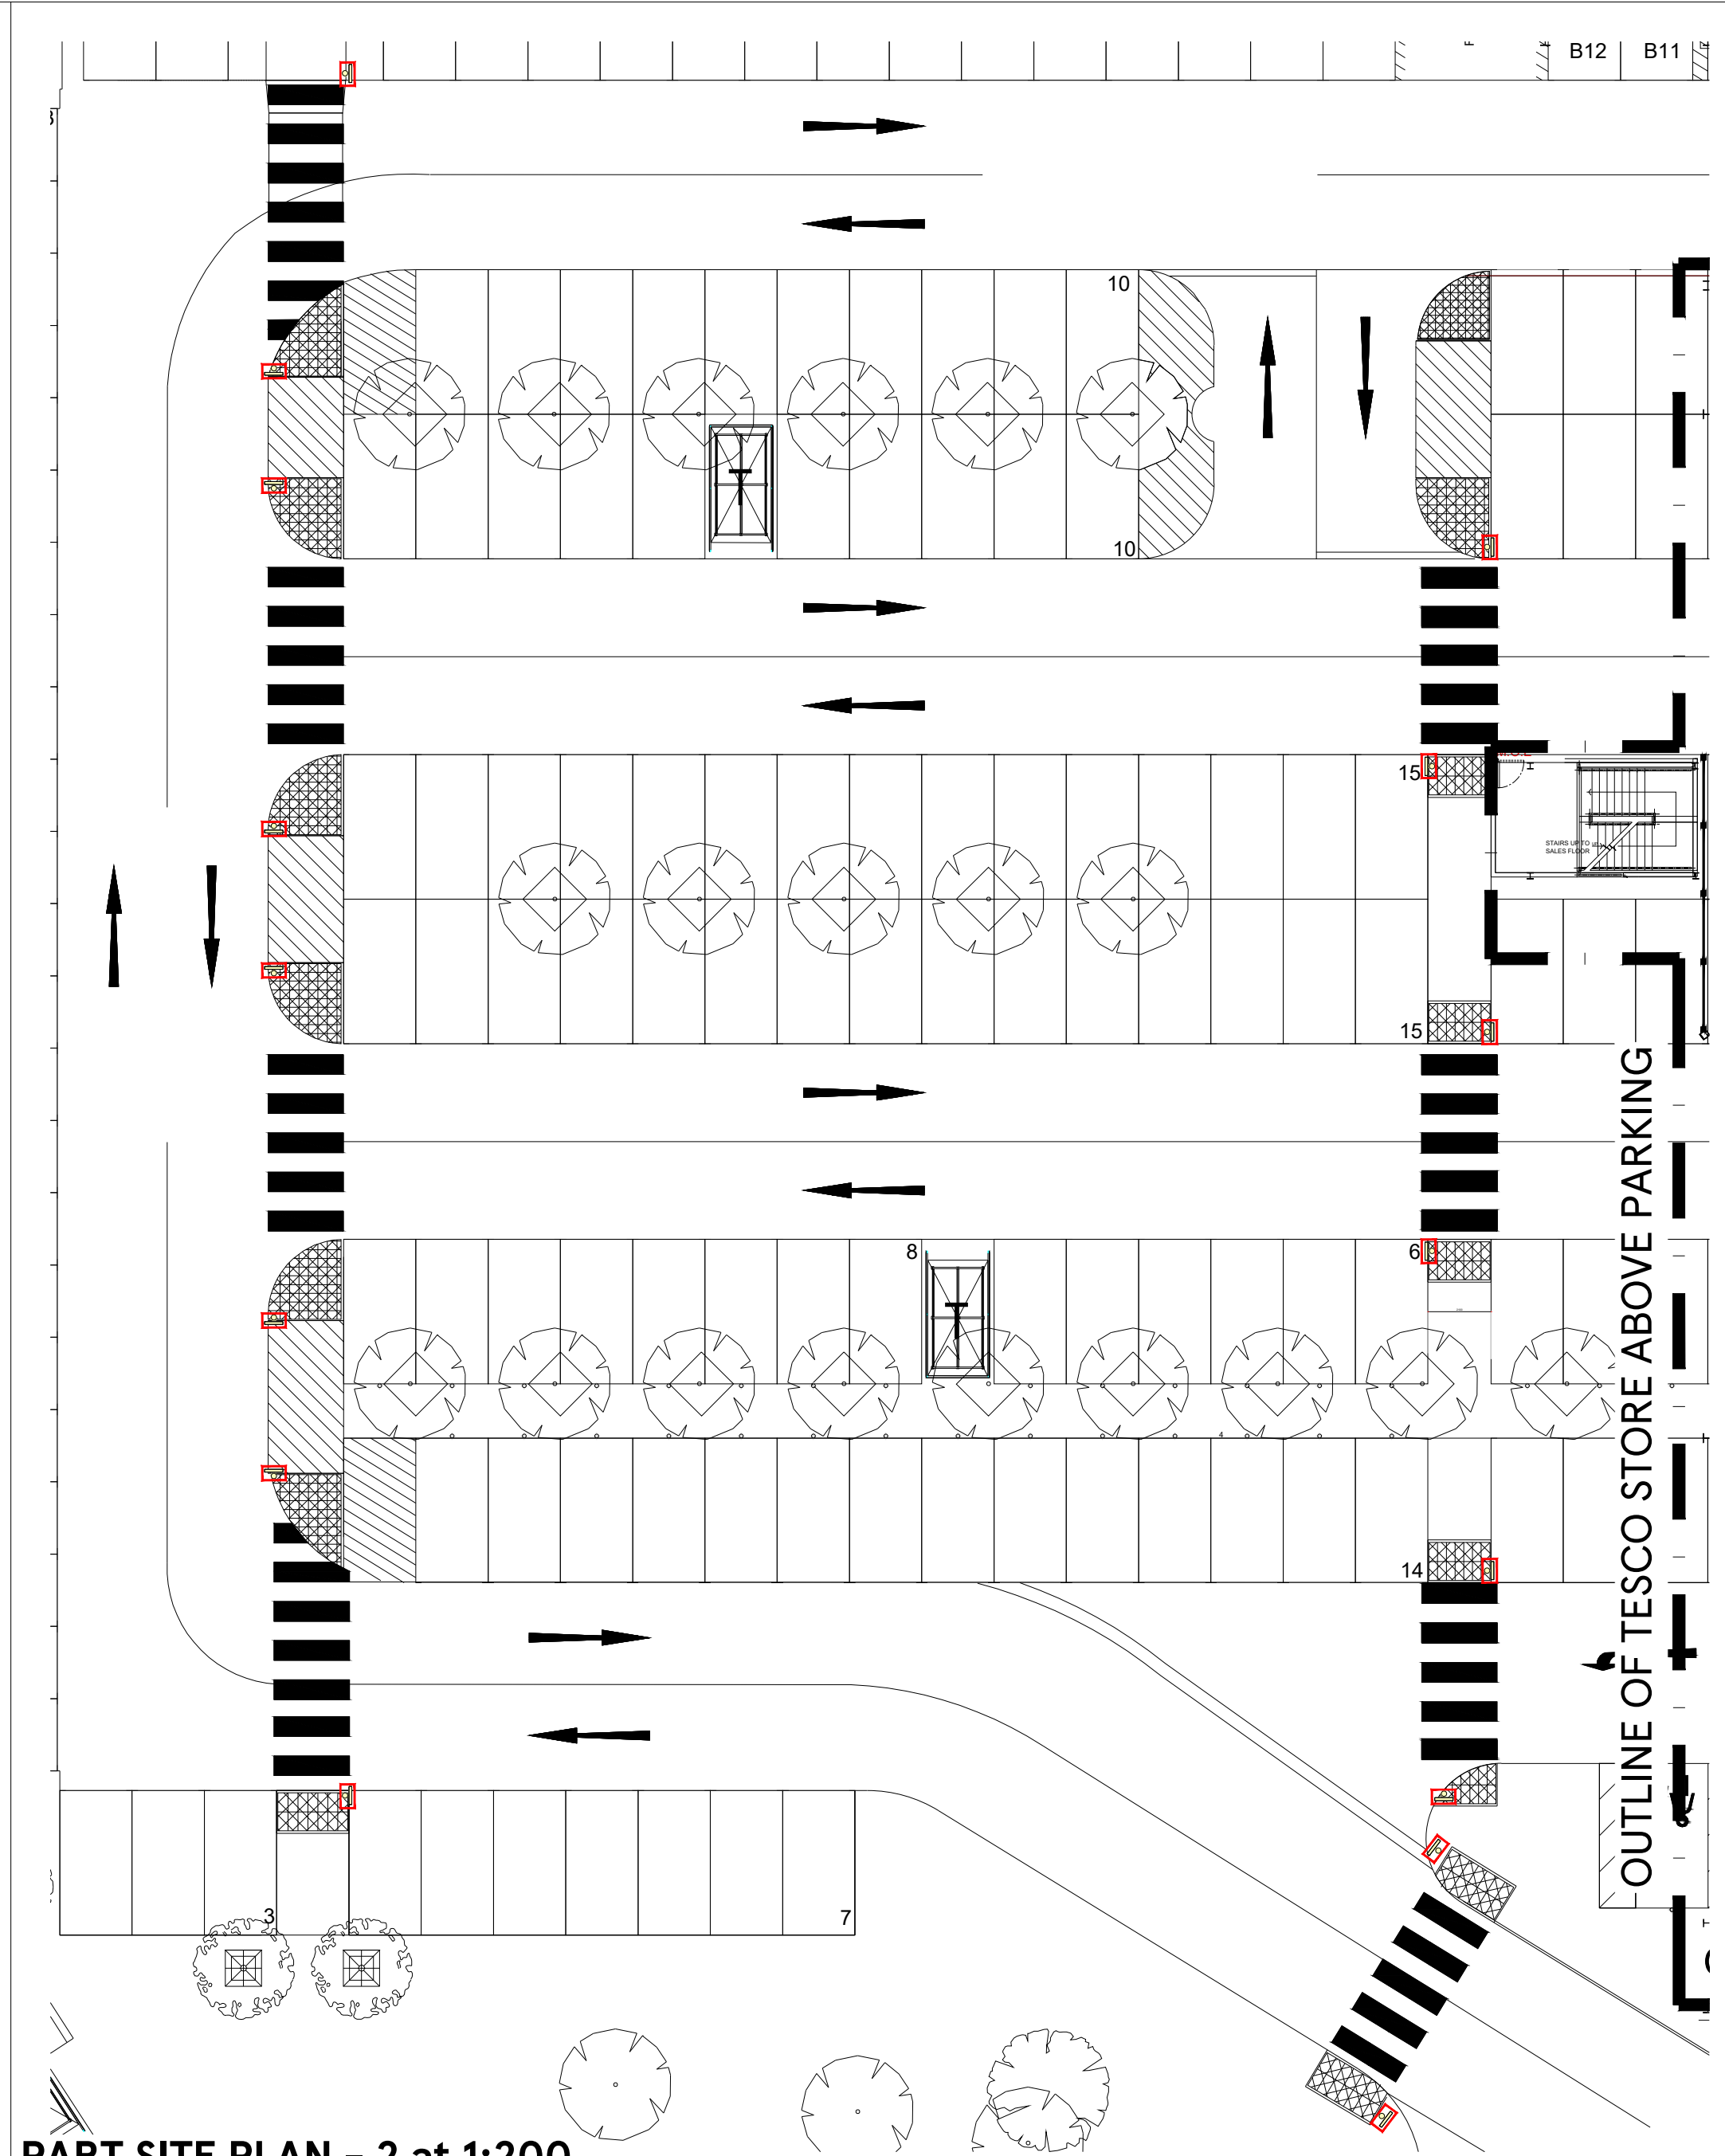

PART SITE PLAN - 2 at 1:200

DRAWING NO
02_6163_02D

SCALE
1:100/1:200@A2

DATE
01.03.2024

CHECKED BY
DEEKSHA

DRAWN BY
MOHAMMED AFLAH K H

STORE TYPE
EXPRESS

STORE NAME
YIEWSLEY

CONTENT
PROPOSED SITE PART PLAN_ARCH

TESCO
FEASIBILITY PLANNING
STORE PLANNING DEPARTMENT
PROPERTY SERVICES
HIGHWOODS BUILDING, KESTREAL WAY
WELWYN GARDEN CITY, HERTFORDSHIRE, AL7 1GB UK
TELEPHONE : 01707 395150

THE COPYRIGHT AND ALL OTHER RIGHTS IN AND RELATING TO THIS PUBLICATION BELONG TO AND ARE THE SOLE PROPERTY OF TESCO STORES LIMITED. ALL RIGHTS ARE RESERVED. NEITHER THE WHOLE NOR ANY PART OF THIS PUBLICATION MAY BE REPRODUCED OR TRANSMITTED IN ANY FORM OR BY ANY ELECTRONIC OR MECHANICAL MEANS INCLUDING PHOTOCOPYING AND RECORDING OR FROM ANY RETRIEVAL SYSTEM WITHOUT THE PRIOR WRITTEN LICENCE FROM THE OWNER. ©1997 TESCO STORES LIMITED