
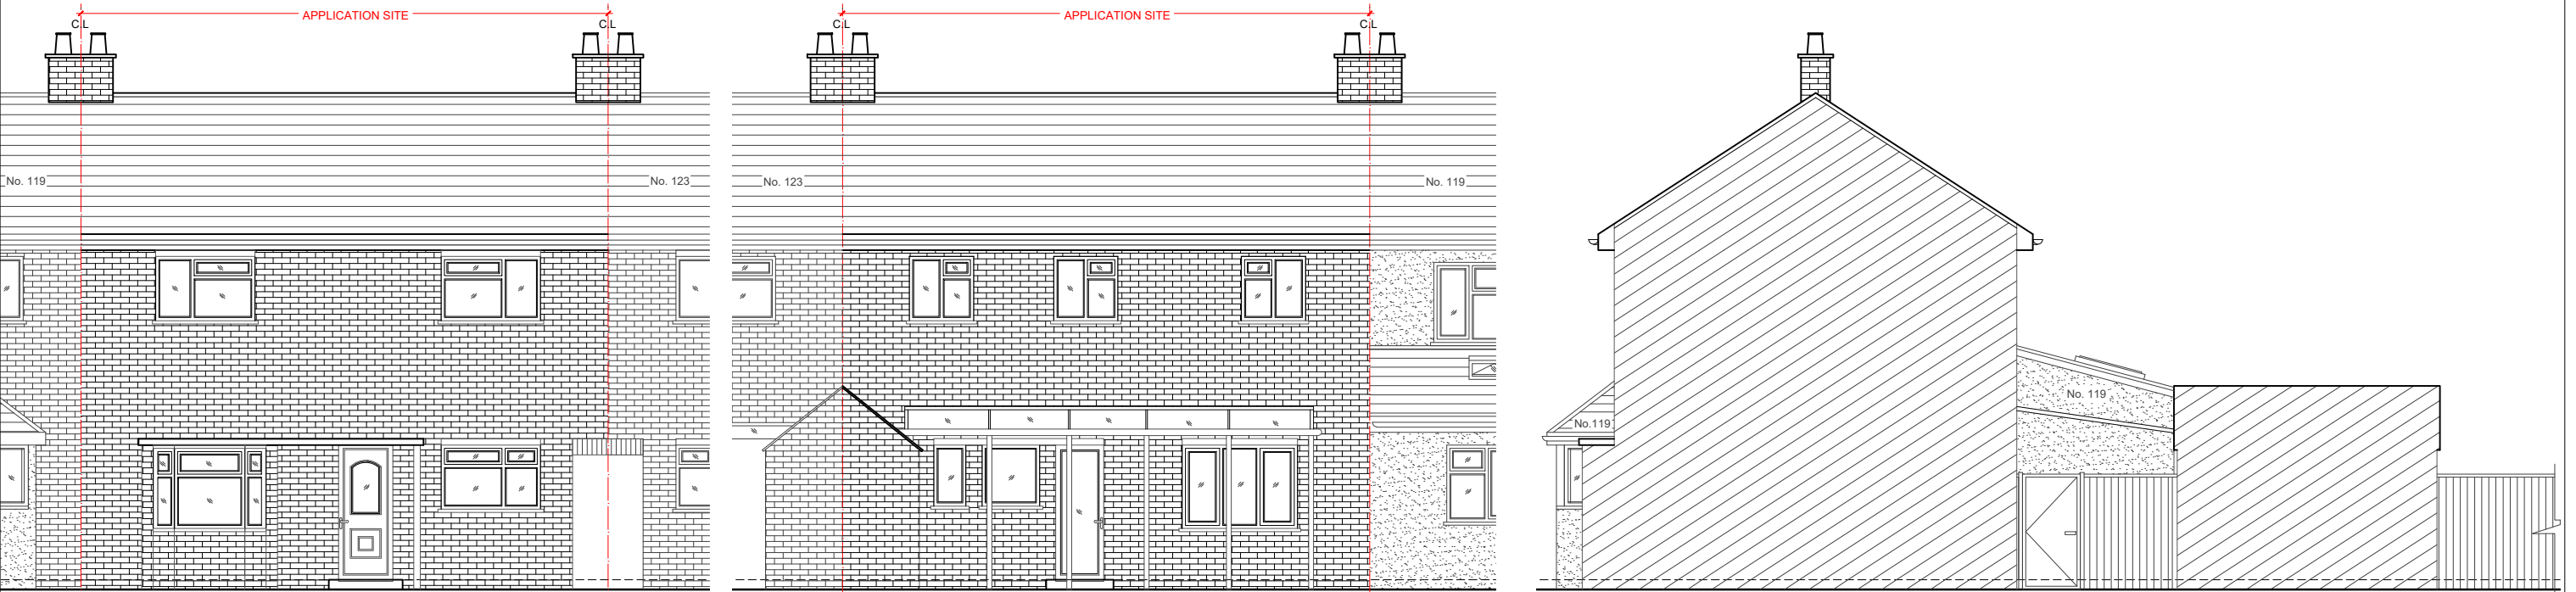


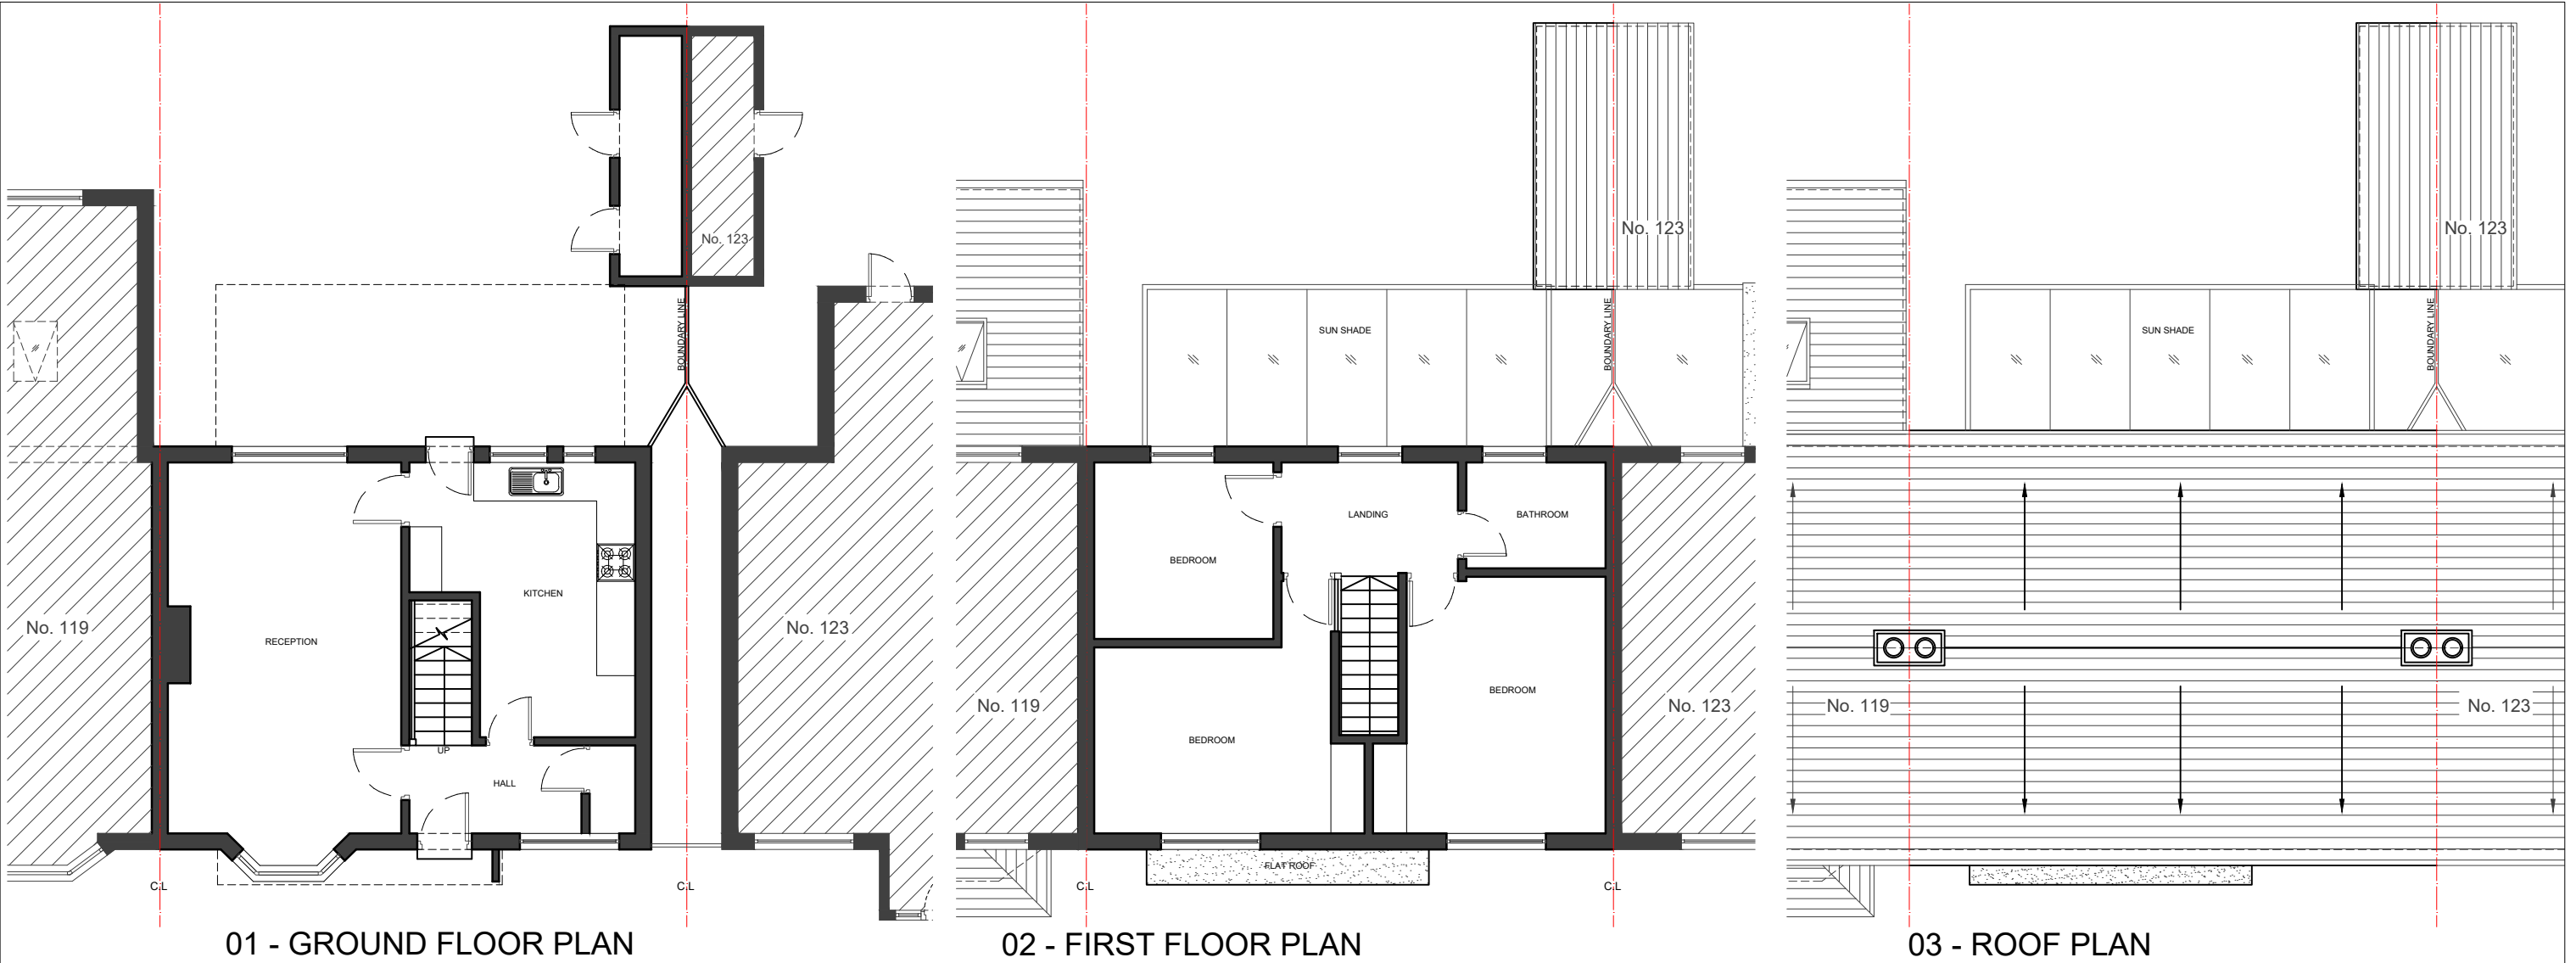


04 - FRONT ELEVATION

05 - REAR ELEVATION

06 - SIDE ELEVATION

- NOTES
- Dimensions are not to be scaled from this drawing by contractors. The contractor is requested to check all dimensions before the work started.
 - Report any discrepancies to the client or architect before undertaking the work described in the drawings.
 - Dimensions are approximate site dimensions and are to be verified by the contractor on site before any fabrication/site works i.e foundations etc occur
 - Contractor is responsible for all temporary propping to existing structure

 

DESIGN ENDEAVOURS LTD M: 0786580774, 07883602259 E: design.endeavour@gmail.com	Project 121 THORNTON AVENUE, WEST DRAYTON LONDON, UB7 9JZ	Scale As shown@A3	Drawn MU	Approved	Date AUG 23
	Title EXISTING PLANS & ELEVATIONS	Job No. DE-1068/23	Drawing No. PH-121TA-02	Rev.	-