


Proposed Extension

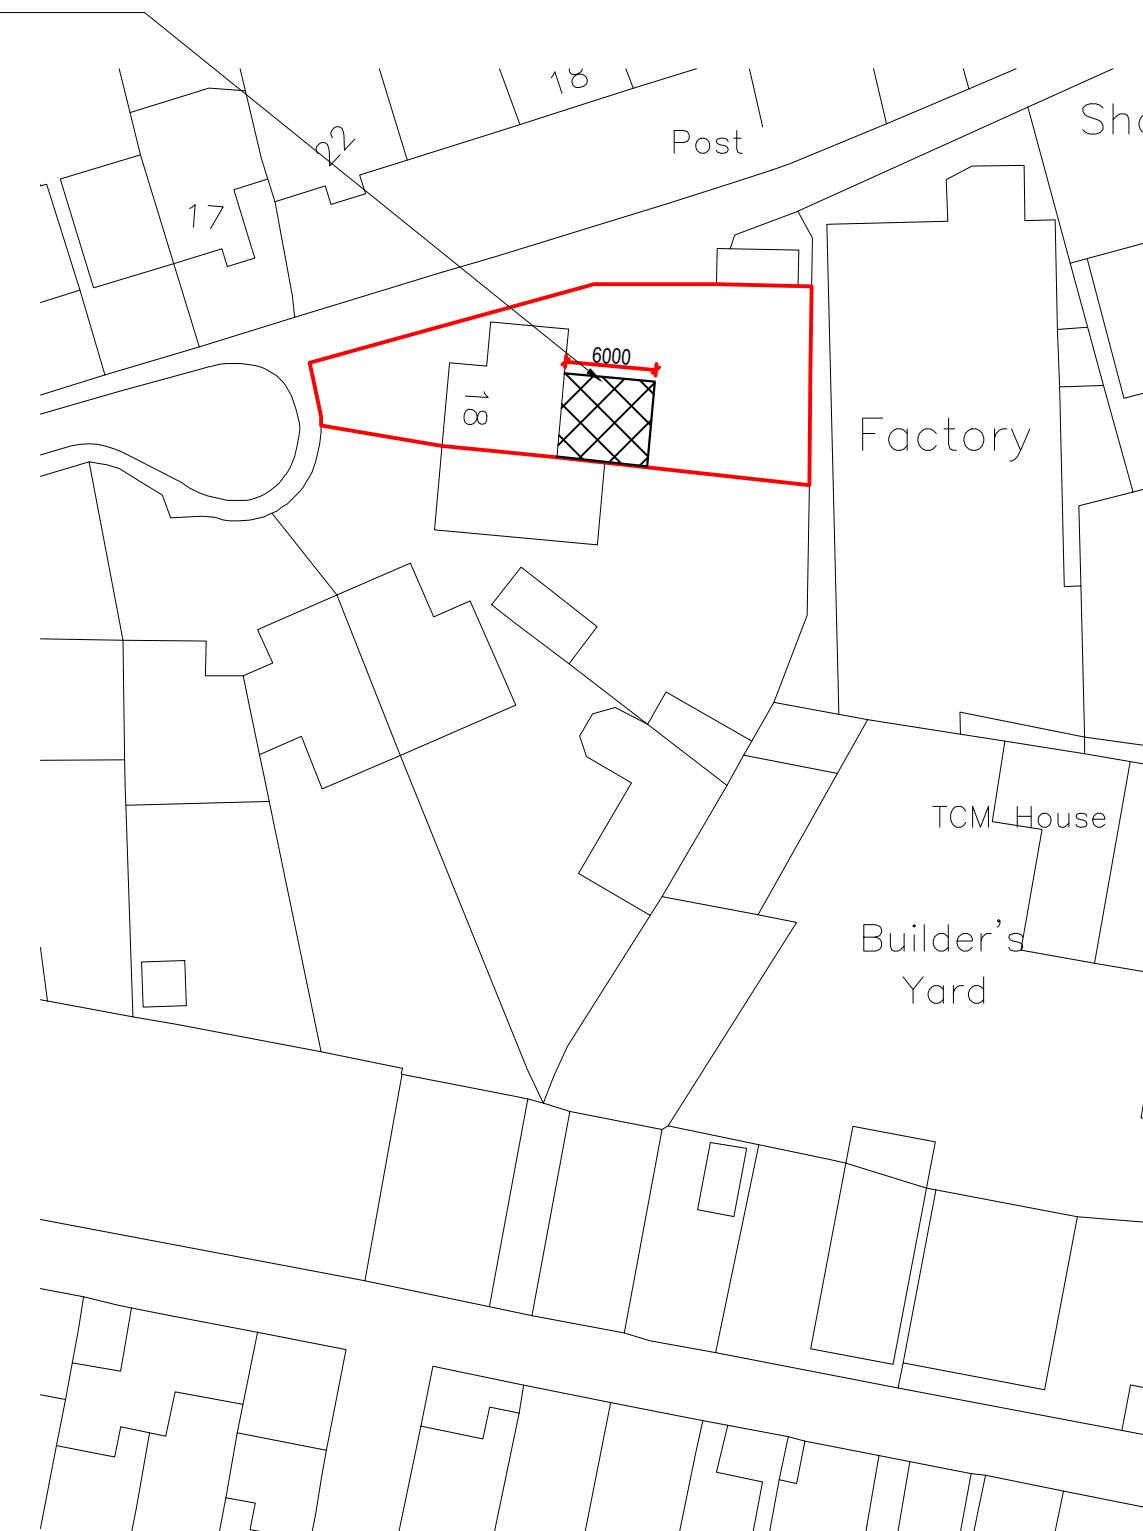

Block Plan

0 5 10 15 20 25
metres 1:500 scale



Site Location

0 10 20 30 40 50
metres 1:1250 scale

Rev Date Comments




Dimensions to be verified on site.
DO NOT SCALE FROM THIS DRAWING.
Any areas indicated on this drawing are for guidance only.
No responsibility is taken for their accuracy.

This drawing is the property of **V-DESIGN CAD Services Ltd**. Copyright is reserved by them and the drawing is issued on the condition that it is not copied, reproduced, retained or disclosed to any unauthorized person, either wholly or in part without the consent in writing of **V-DESIGN CAD Services Ltd**.
Email: vishal.p@vdesigncad.co.uk Mobile: 07971083395


Site Address:
18, Hayes End Close, Hayes, UB4 8HF

Title:
Block and Location Plans

 


Scale: 1:500, 1:1250 Paper Size: A3

Drawn By: MF
Job Ref: 23089
Date: July 2023
Drawing No. PL - 01

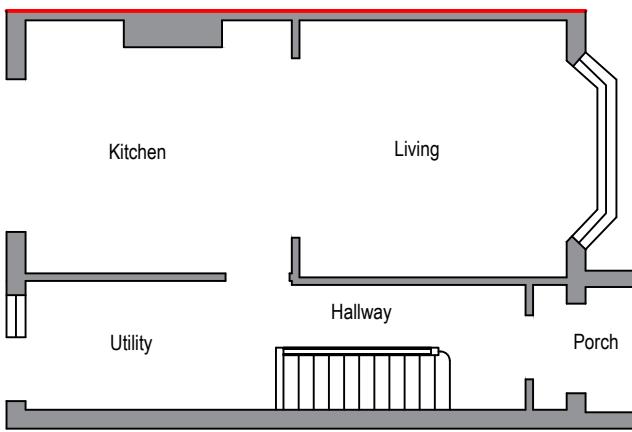

Existing Ground Floor Plan


0 1 2 3 4 5
metres 1:100 scale

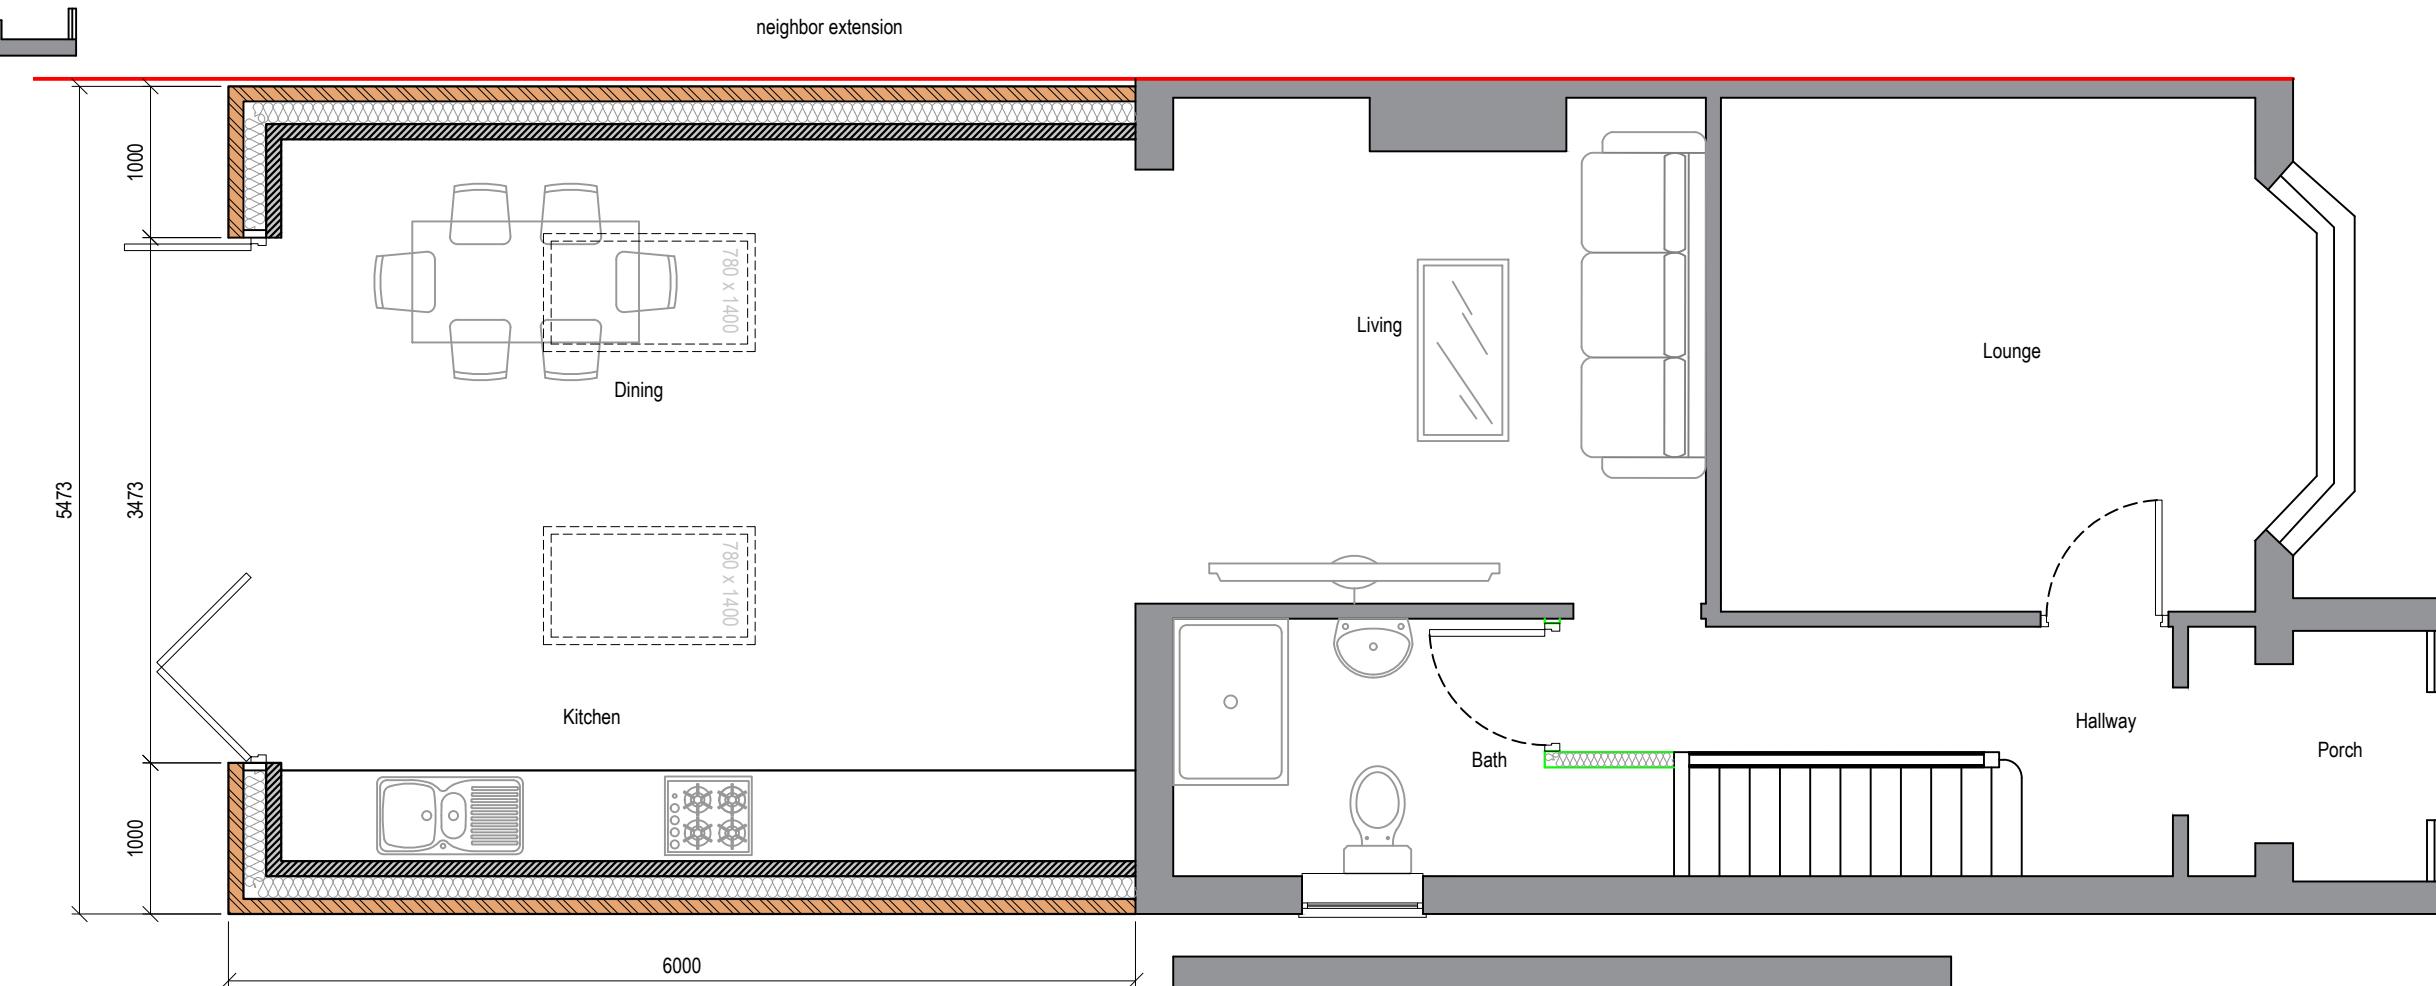

Proposed Ground Floor Plan

0 0.5 1.0 1.5 2.0 2.5
metres 1:50 scale

Rev Date Comments

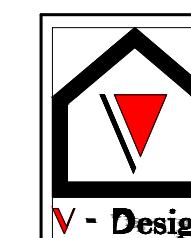

Dimensions to be verified on site
DO NOT SCALE FROM THIS DRAWING.
Any areas indicated on this drawing are for guidance only.
No responsibility is taken for their accuracy.


This drawing is the property of **V-DESIGN CAD Services Ltd**. Copyright is reserved by them and the drawing is issued on the condition that it is not copied, reproduced, retained or disclosed to any unauthorized person, either wholly or in part without the consent in writing of **V-DESIGN CAD Services Ltd**.
Email: vishal.p@vdesigncad.co.uk Mobile: 07971083395

Site Address:
18, Hayes End Close, Hayes, UB4 8HF

Title:
Existing and Proposed Ground Floor Plans

Drawn By: MF
Job Ref: 23089
Date: July 2023
Drawing No. PL - 02

Scale: 1:50, 1:100 Paper Size: A3

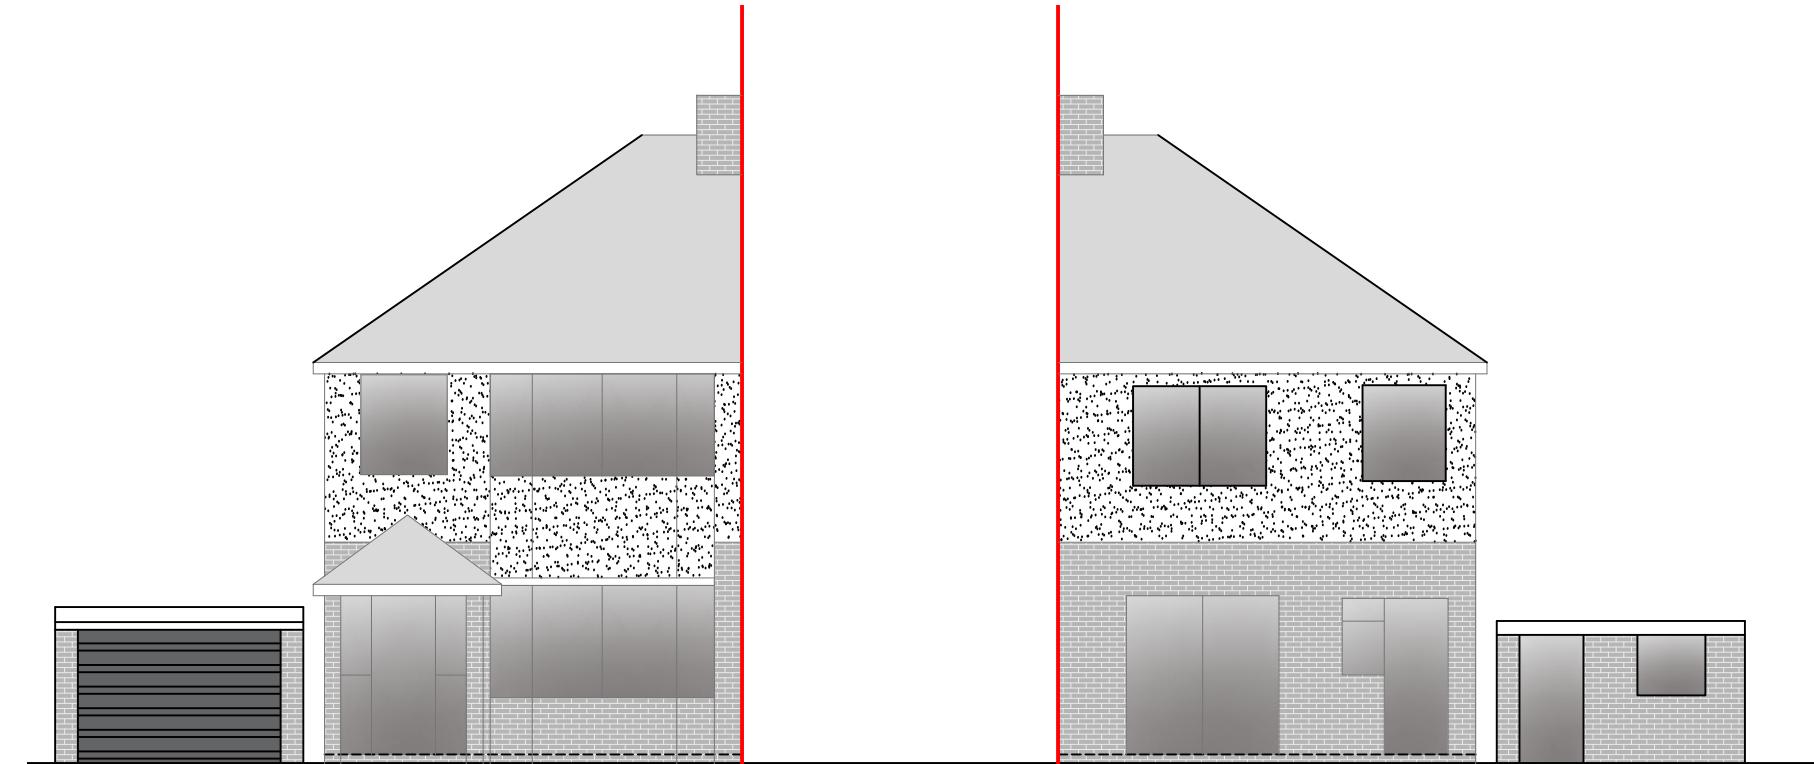


Front Elevation

0 1 2 3 4 5
metres 1:100 scale

Rear Elevation

0 1 2 3 4 5
metres 1:100 scale

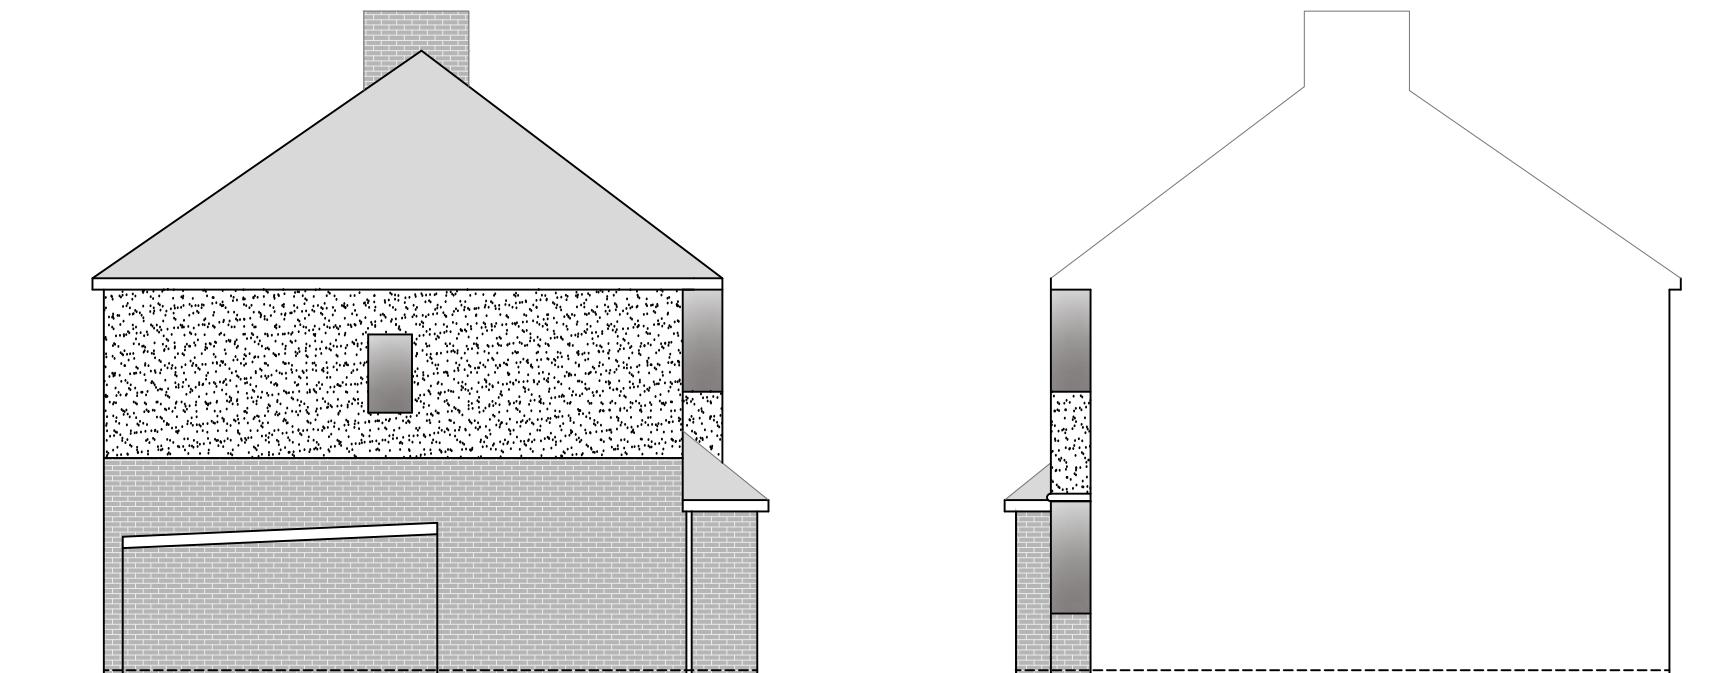

Side Elevation

0 1 2 3 4 5
metres 1:100 scale

Side Elevation

0 1 2 3 4 5
metres 1:100 scale



Rev Date Comments



Dimensions to be verified on site
DO NOT SCALE FROM THIS DRAWING.
Any areas indicated on this drawing are for guidance only.
No responsibility is taken for their accuracy.

This drawing is the property of **V-DESIGN CAD Services Ltd**. Copyright is reserved by them and the drawing is issued on the condition that it is not copied, reproduced, retained or disclosed to any unauthorized person, either wholly or in part without the consent in writing of **V-DESIGN CAD Services Ltd**.
Email: vishal.p@vdesigncad.co.uk Mobile: 07971083395

Site Address:	Title:			Drawn By:	MF
18, Hayes End Close, Hayes, UB4 8HF	Existing Elevations			Job Ref:	23089
					Date: July 2023
Scale:	1:100	Paper Size:	A3	Drawing No.	PL - 03

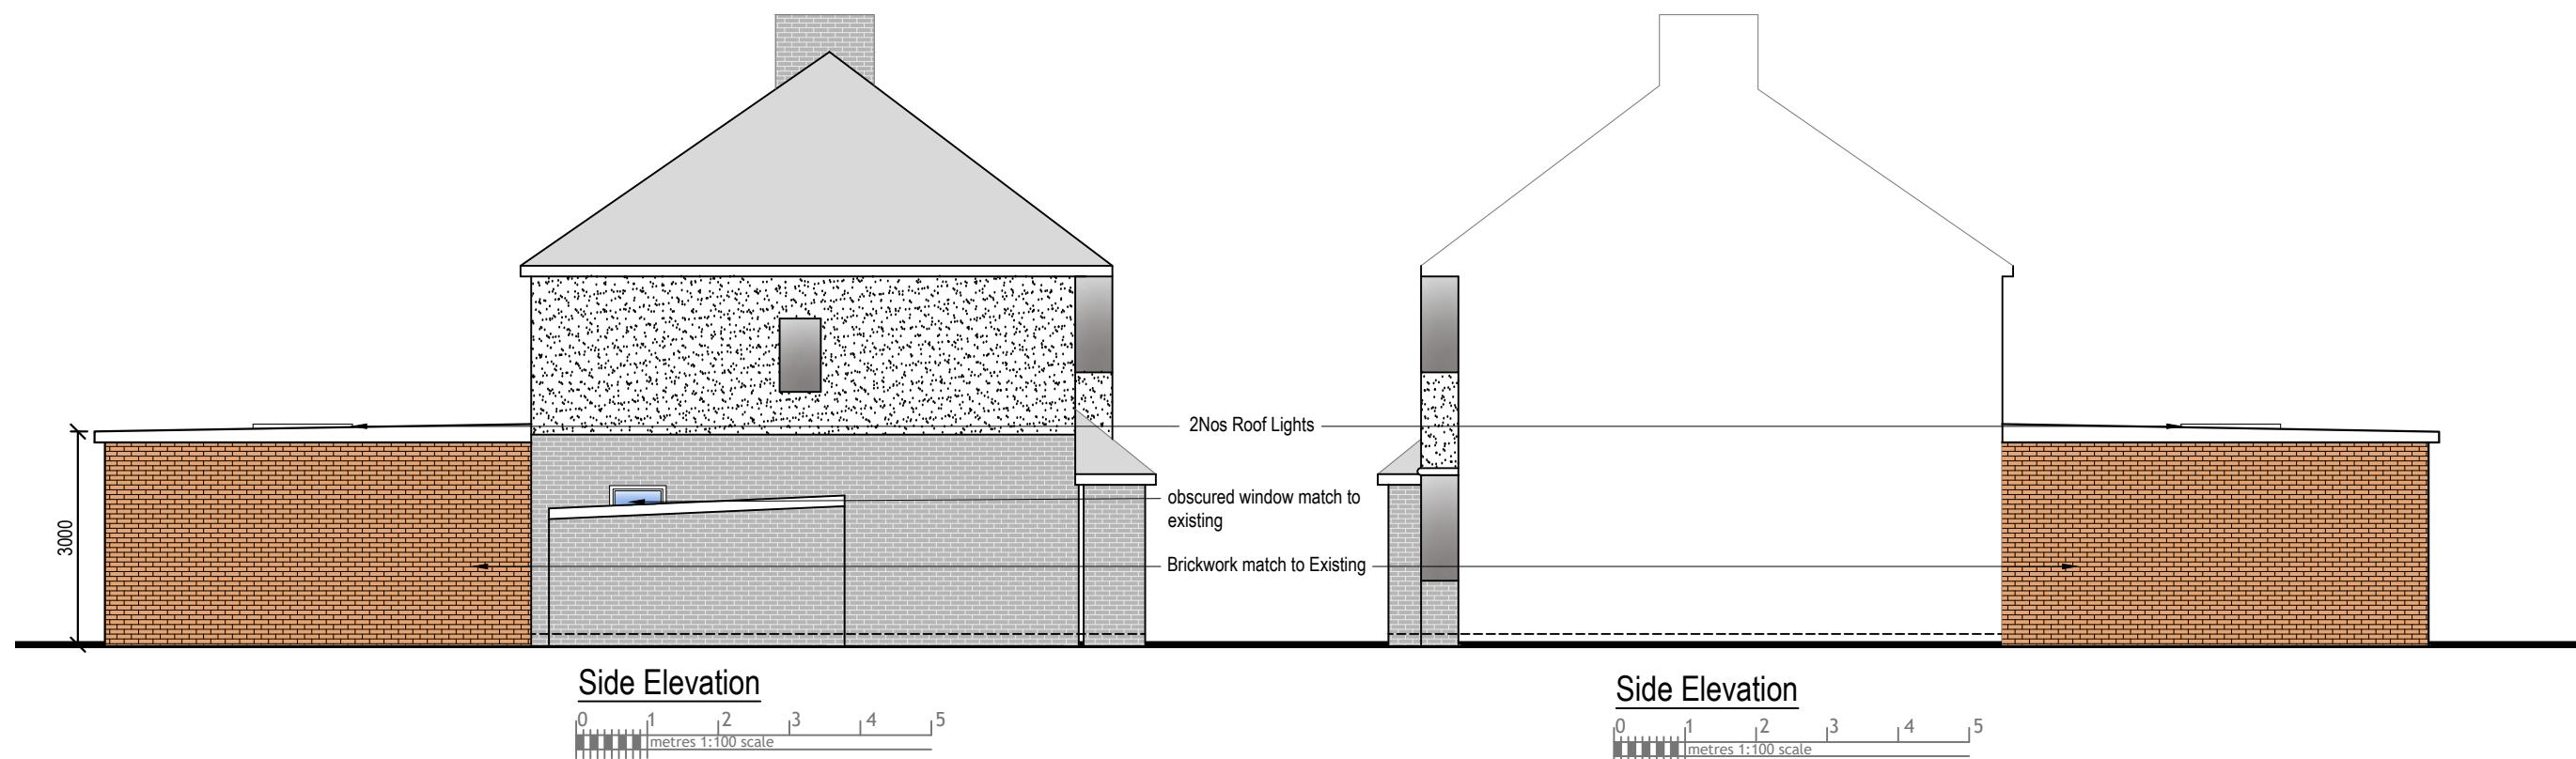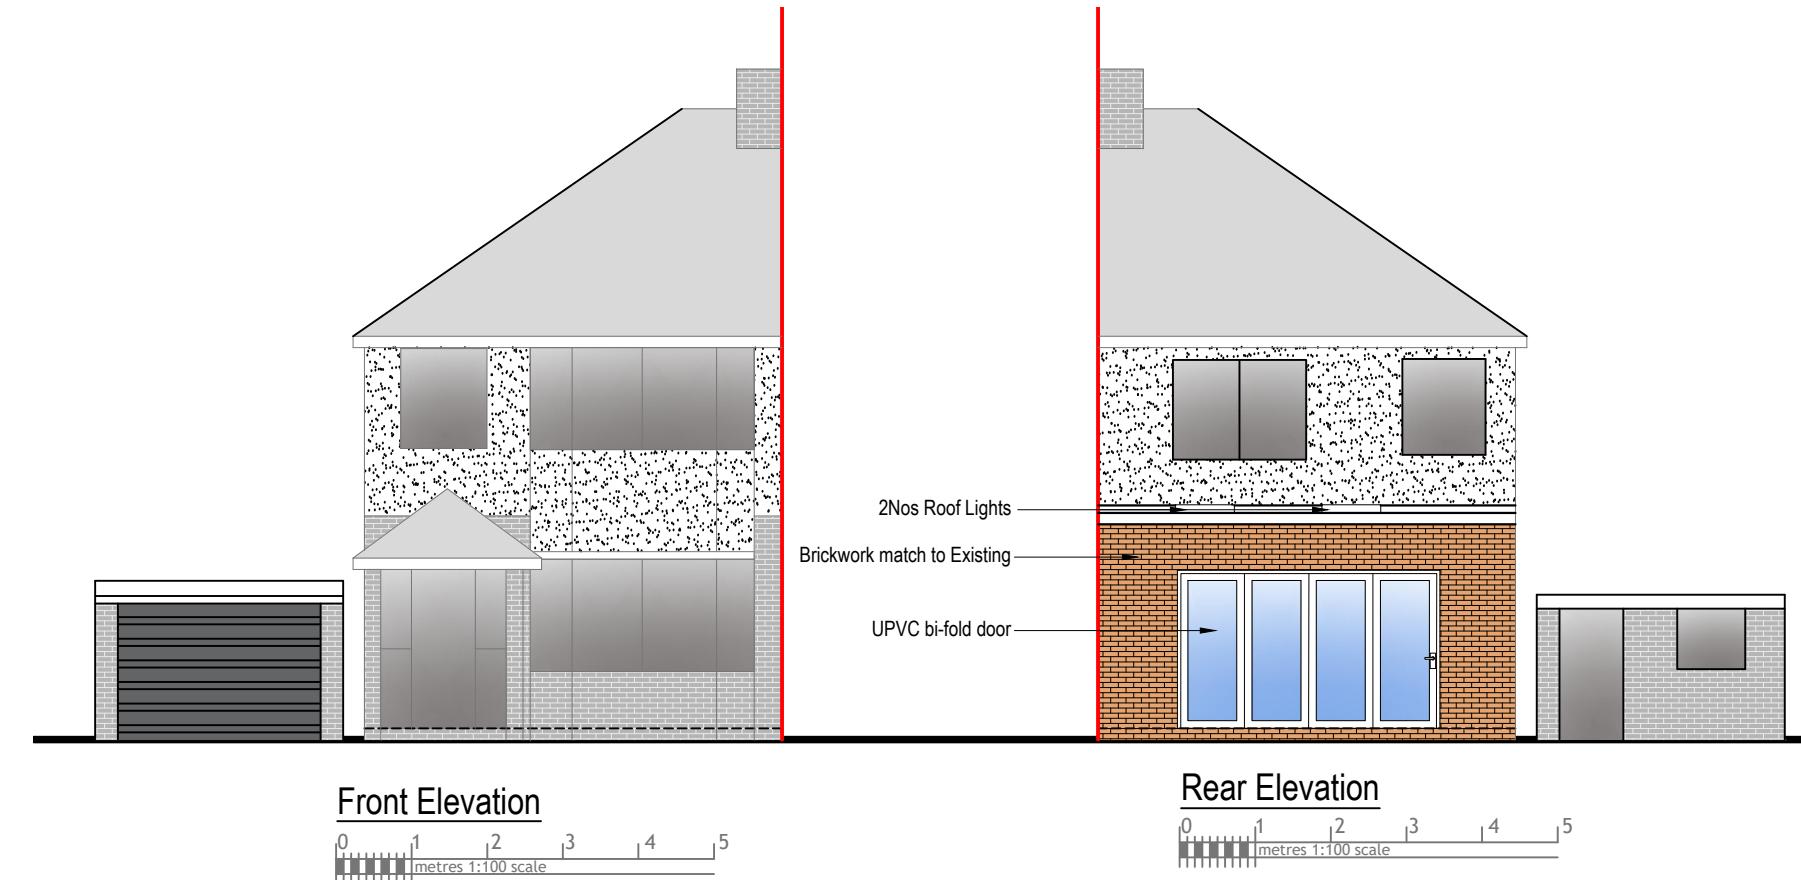

Rev Date Comments



Dimensions to be verified on site
DO NOT SCALE FROM THIS DRAWING.
Any areas indicated on this drawing are for guidance only.
No responsibility is taken for their accuracy.

This drawing is the property of **V-DESIGN CAD Services Ltd**. Copyright is reserved by them and the drawing is issued on the condition that it is not copied, reproduced, retained or disclosed to any unauthorized person, either wholly or in part without the consent in writing of **V-DESIGN CAD Services Ltd**.
Email: vishal.p@vdesigncad.co.uk Mobile: 07971083395

Site Address:	Title:		
18, Hayes End Close, Hayes, UB4 8HF	Proposed Elevations		
Scale:	1:100	Paper Size:	A3
Drawn By:	MF	Job Ref:	23089
Date:	July 2023	Drawing No.	PL - 04