


Proposed Ground Floor Extension

Proposed First Floor Extension

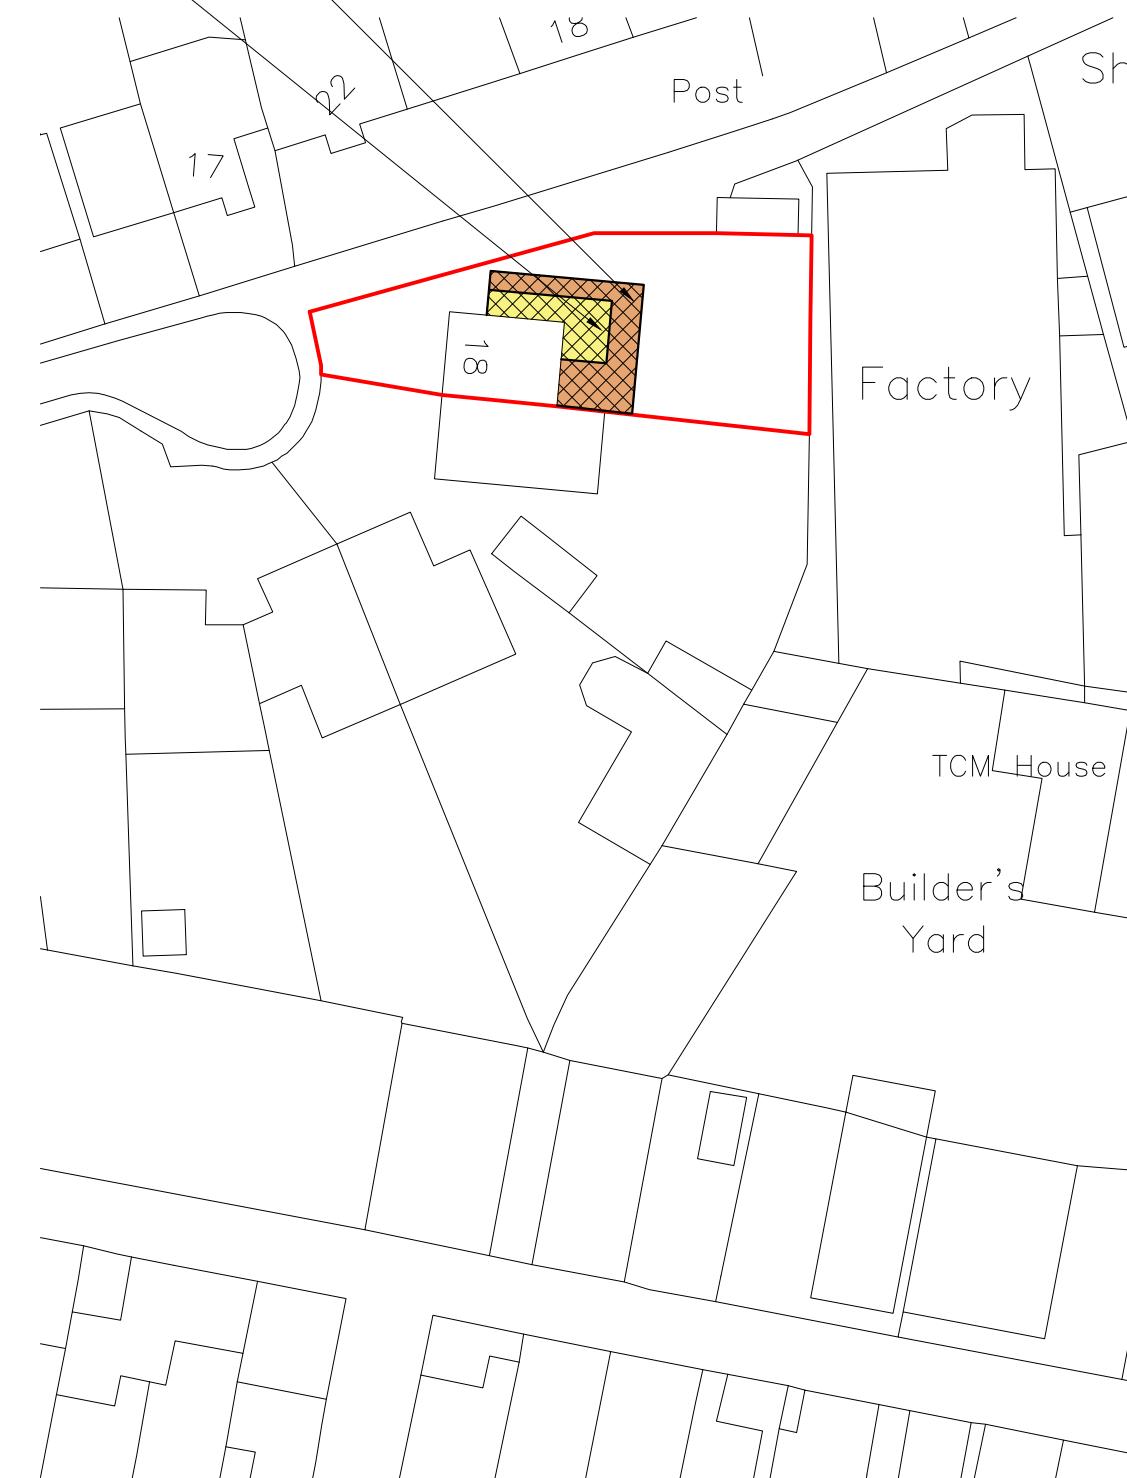

Block Plan

0 5 10 15 20 25
metres 1:500 scale



Site Location

0 10 20 30 40 50
metres 1:1250 scale

Rev Date Comments




Dimensions to be verified on site.
DO NOT SCALE FROM THIS DRAWING.
Any areas indicated on this drawing are for guidance only.
No responsibility is taken for their accuracy.

This drawing is the property of **V-DESIGN CAD Services Ltd**. Copyright is reserved by them and the drawing is issued on the condition that it is not copied, reproduced, retained or disclosed to any unauthorized person, either wholly or in part without the consent in writing of **V-DESIGN CAD Services Ltd**.
Email: vishal.p@vdesigncad.co.uk Mobile: 07971083395


Site Address:
18, Hayes End Close, Hayes, UB4 8HF

Title:
Block and Location Plans

 

Scale: 1:500, 1:1250 Paper Size: A3

Drawn By: VG
Job Ref: 23089
Date: April 2024
Drawing No. PL - 01

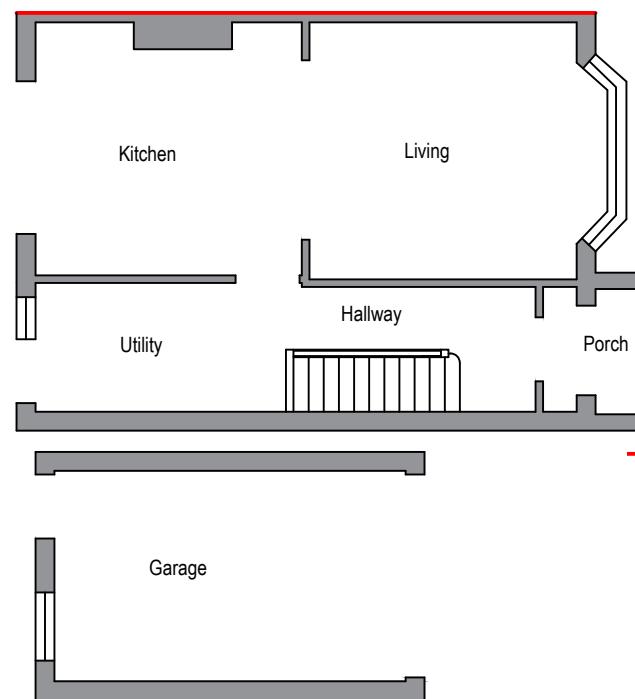


Existing Ground Floor Plan

Shaded Area Approved Under
6100/APP/2023/21

Proposed Ground Floor Plan

A scale bar with markings at 0, 0.5, 1.0, 1.5, and 2.0. Below the bar, the text 'metres 1:50 scale' is written.

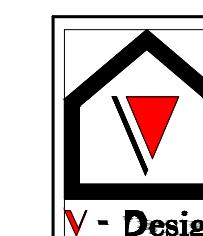

Dimensions to be verified on site
DO NOT SCALE FROM THIS DRAWING.
Any areas indicated on this drawing are for guidance.

No areas indicated on this drawing are for guidance only.
No responsibility is taken for their accuracy.

This drawing is the property of **V-DESIGN CAD Services Ltd**. Copyright is reserved by them and the drawing is issued on the condition that it is not copied, reproduced, retained or disclosed to any unauthorized person, either wholly or in part, without the consent in writing of **V-DESIGN CAD Services Ltd**.

Email: vishal.p@vdesigncad.co.uk Mobile: 079710833

Site Address

1

Existing and Proposed Ground

Drawn By: VG


Job Ref: 23089

Date: April 2023

Baptist Ministers


Scale: 1:50, 1:100 Paper

Rev Date Comm

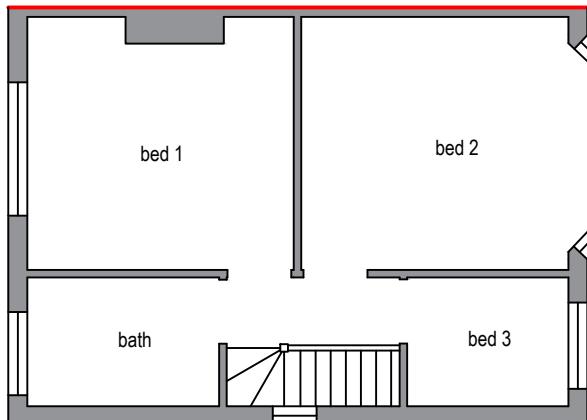

Existing First Floor Plan

metres 1:100 scale

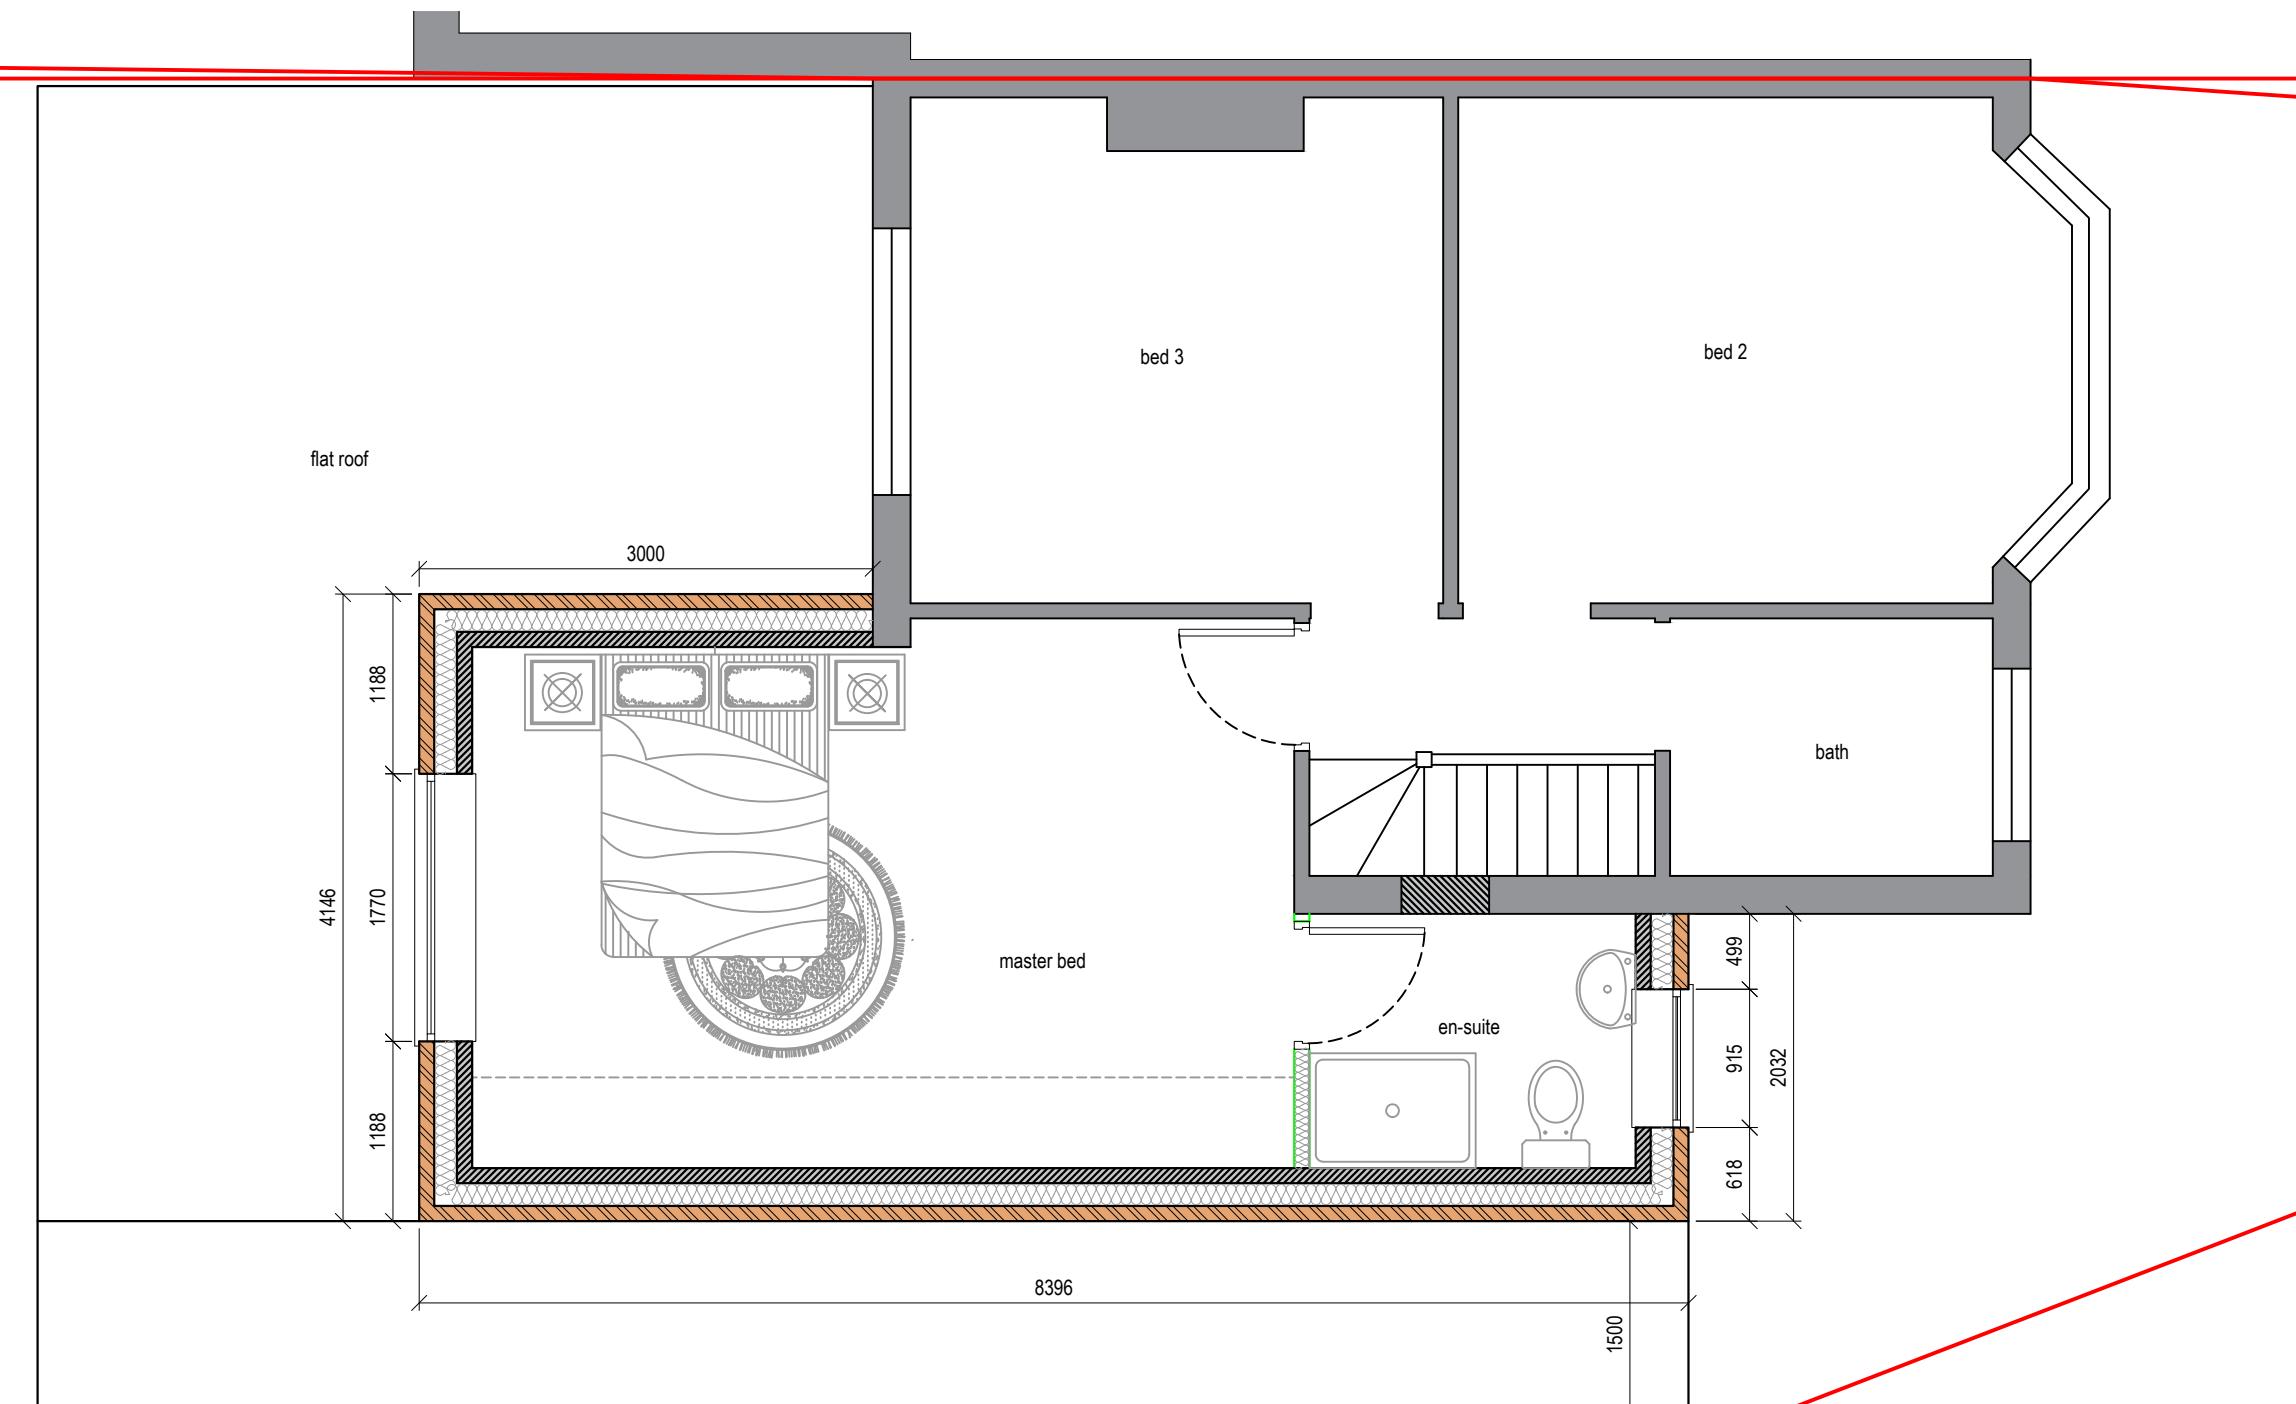

Proposed First Floor Plan

metres 1:50 scale



Dimensions to be verified on site
DO NOT SCALE FROM THIS DRAWING.
Any areas indicated on this drawing are for guidance only.
No responsibility is taken for their accuracy.
This drawing is the property of **V-DESIGN CAD Services Ltd**. Copyright is reserved by them and the drawing is issued on the condition that it is not copied, reproduced, retained or disclosed to any unauthorized person, either wholly or in part without the consent in writing of **V-DESIGN CAD Services Ltd**.
Email: vishal.p@vdesigncad.co.uk Mobile: 07971083395



Rev Date Comments

Site Address:
18, Hayes End Close, Hayes, UB4 8HF

Title:
Existing and Proposed First Floor Plans


Drawn By: VG
Job Ref: 23089
Date: April 2024
Drawing No. PL - 03

Scale: 1:50, 1:100 Paper Size: A3

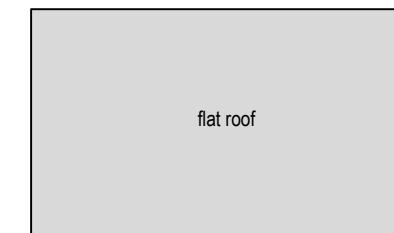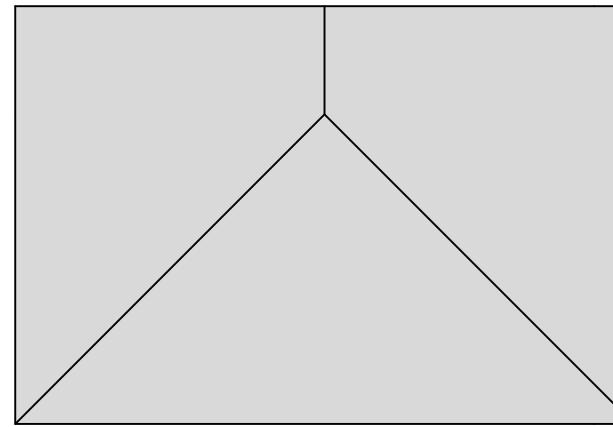

Existing Roof Plan

0 1 2 3 4 5
metres 1:100 scale

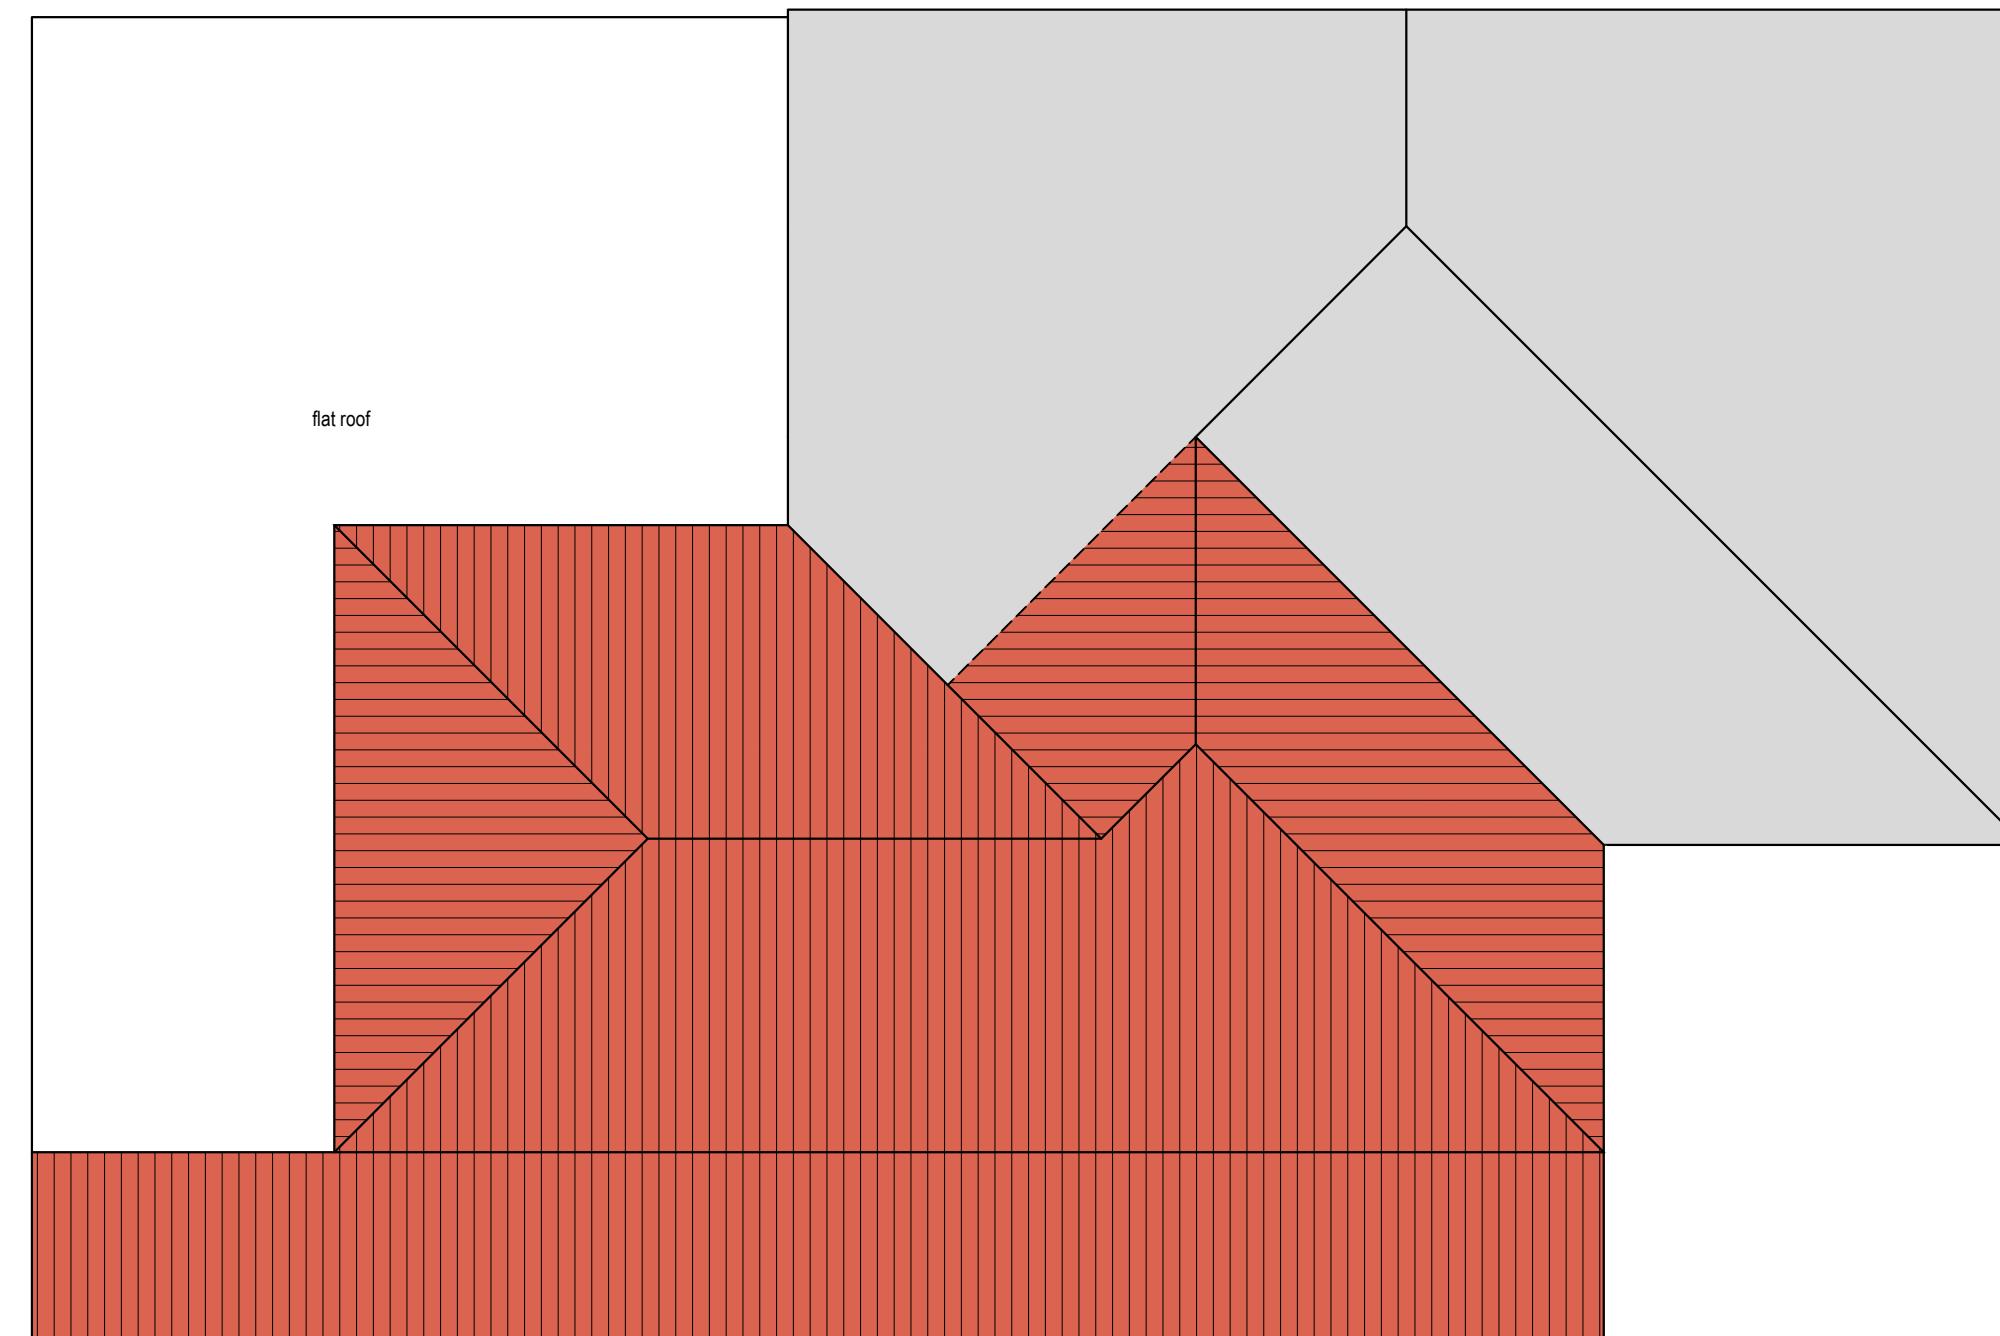

Proposed Roof Plan

0 0.5 1.0 1.5 2.0 2.5
metres 1:50 scale





Dimensions to be verified on site.
DO NOT SCALE FROM THIS DRAWING.
Any areas indicated on this drawing are for guidance only.
No responsibility is taken for their accuracy.

This drawing is the property of **V-DESIGN CAD Services Ltd**. Copyright is reserved by them and the drawing is issued on the condition that it is not copied, reproduced, retained or disclosed to any unauthorized person, either wholly or in part without the consent in writing of **V-DESIGN CAD Services Ltd**.
Email: vishal.p@vdesigncad.co.uk Mobile: 07971083395

Site Address:
18, Hayes End Close, Hayes, UB4 8HF

Title:
Existing and Proposed Roof Plans

Drawn By: VG
Job Ref: 23089
Date: April 2024
Drawing No. PL - 04

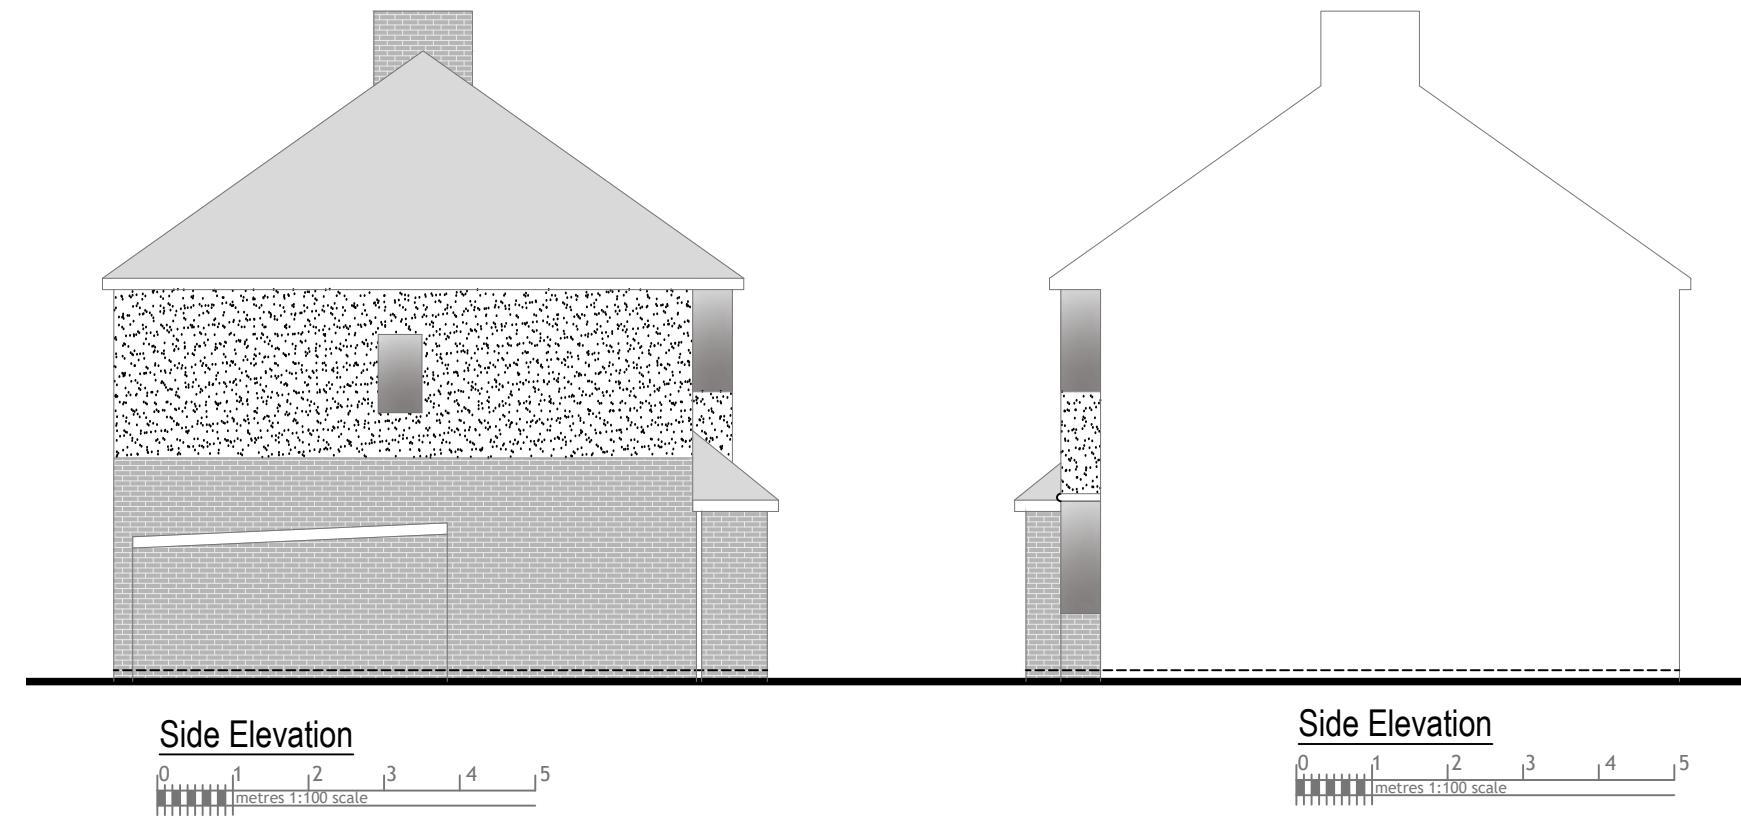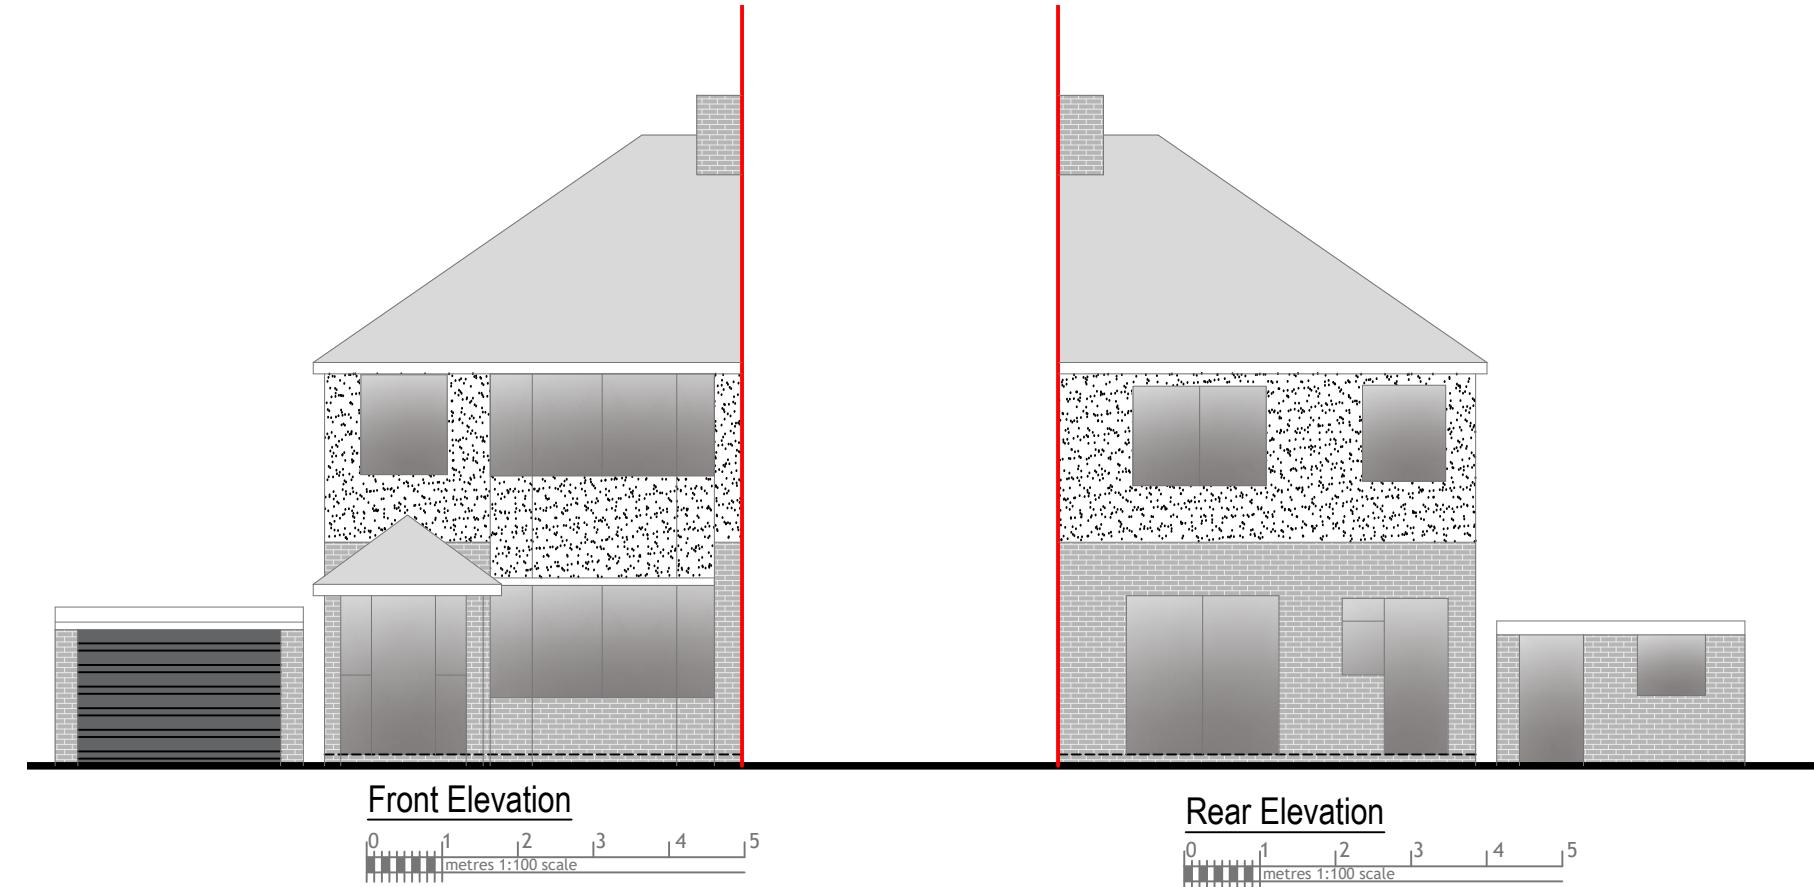

Rev Date Comments




Dimensions to be verified on site
DO NOT SCALE FROM THIS DRAWING.
Any areas indicated on this drawing are for guidance only.
No responsibility is taken for their accuracy.

This drawing is the property of **V-DESIGN CAD Services Ltd**. Copyright is reserved by them and the drawing is issued on the condition that it is not copied, reproduced, retained or disclosed to any unauthorized person, either wholly or in part without the consent in writing of **V-DESIGN CAD Services Ltd**.
Email: vishal.p@vdesigncad.co.uk Mobile: 07971083395

Site Address:	Title:		
18, Hayes End Close, Hayes, UB4 8HF	Existing Elevations		
Scale:	1:100	Paper Size:	A3

Drawn By: VG
Job Ref: 23089
Date: April 2024
Drawing No. PL - 05

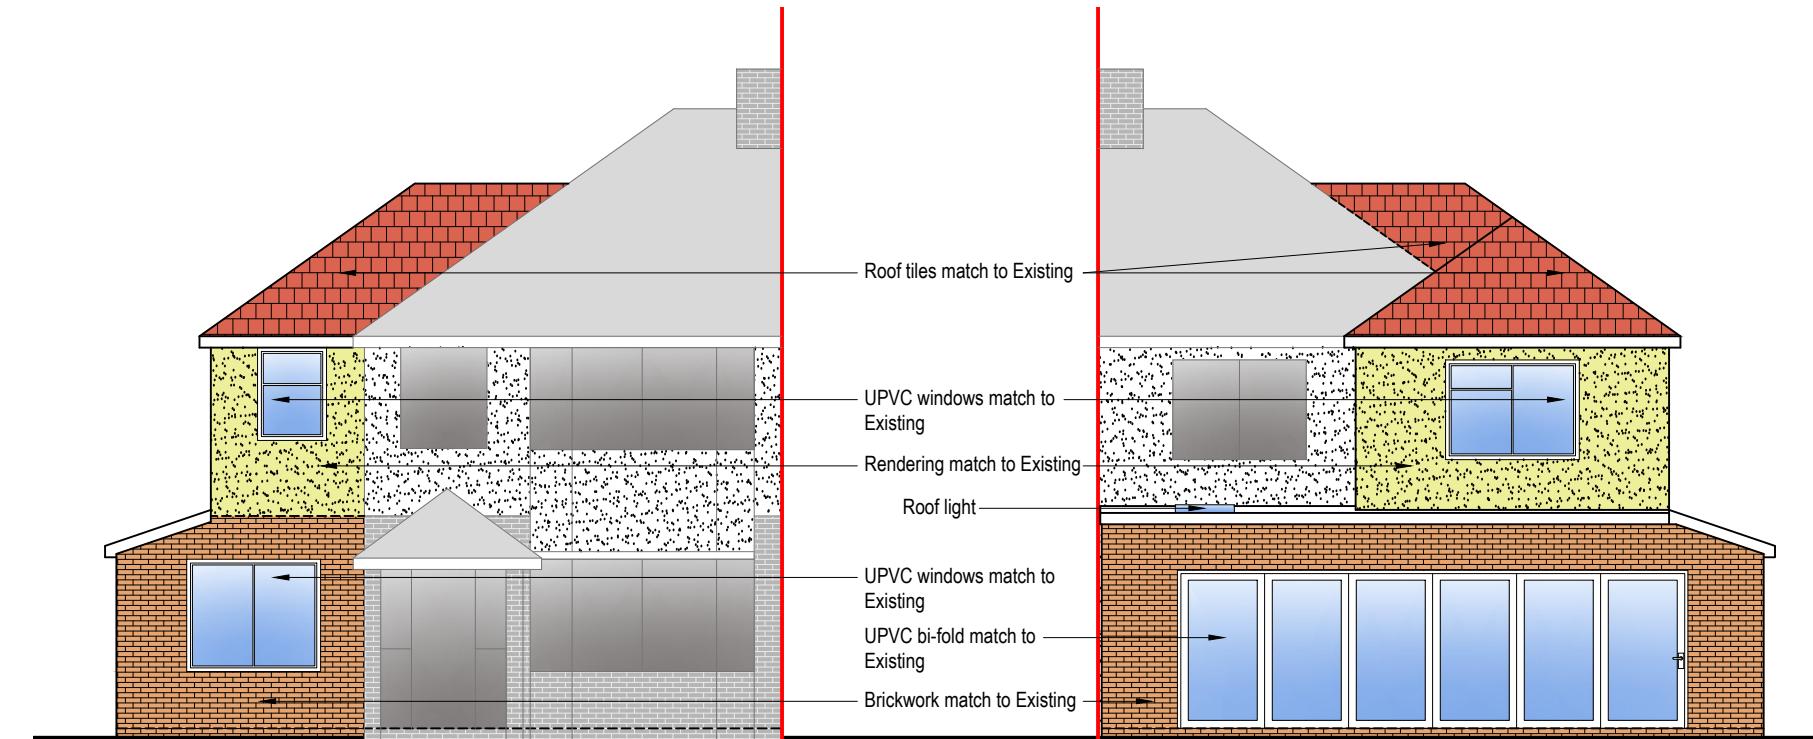


Front Elevation

0 1 2 3 4 5
metres 1:100 scale

Rear Elevation

0 1 2 3 4 5
metres 1:100 scale

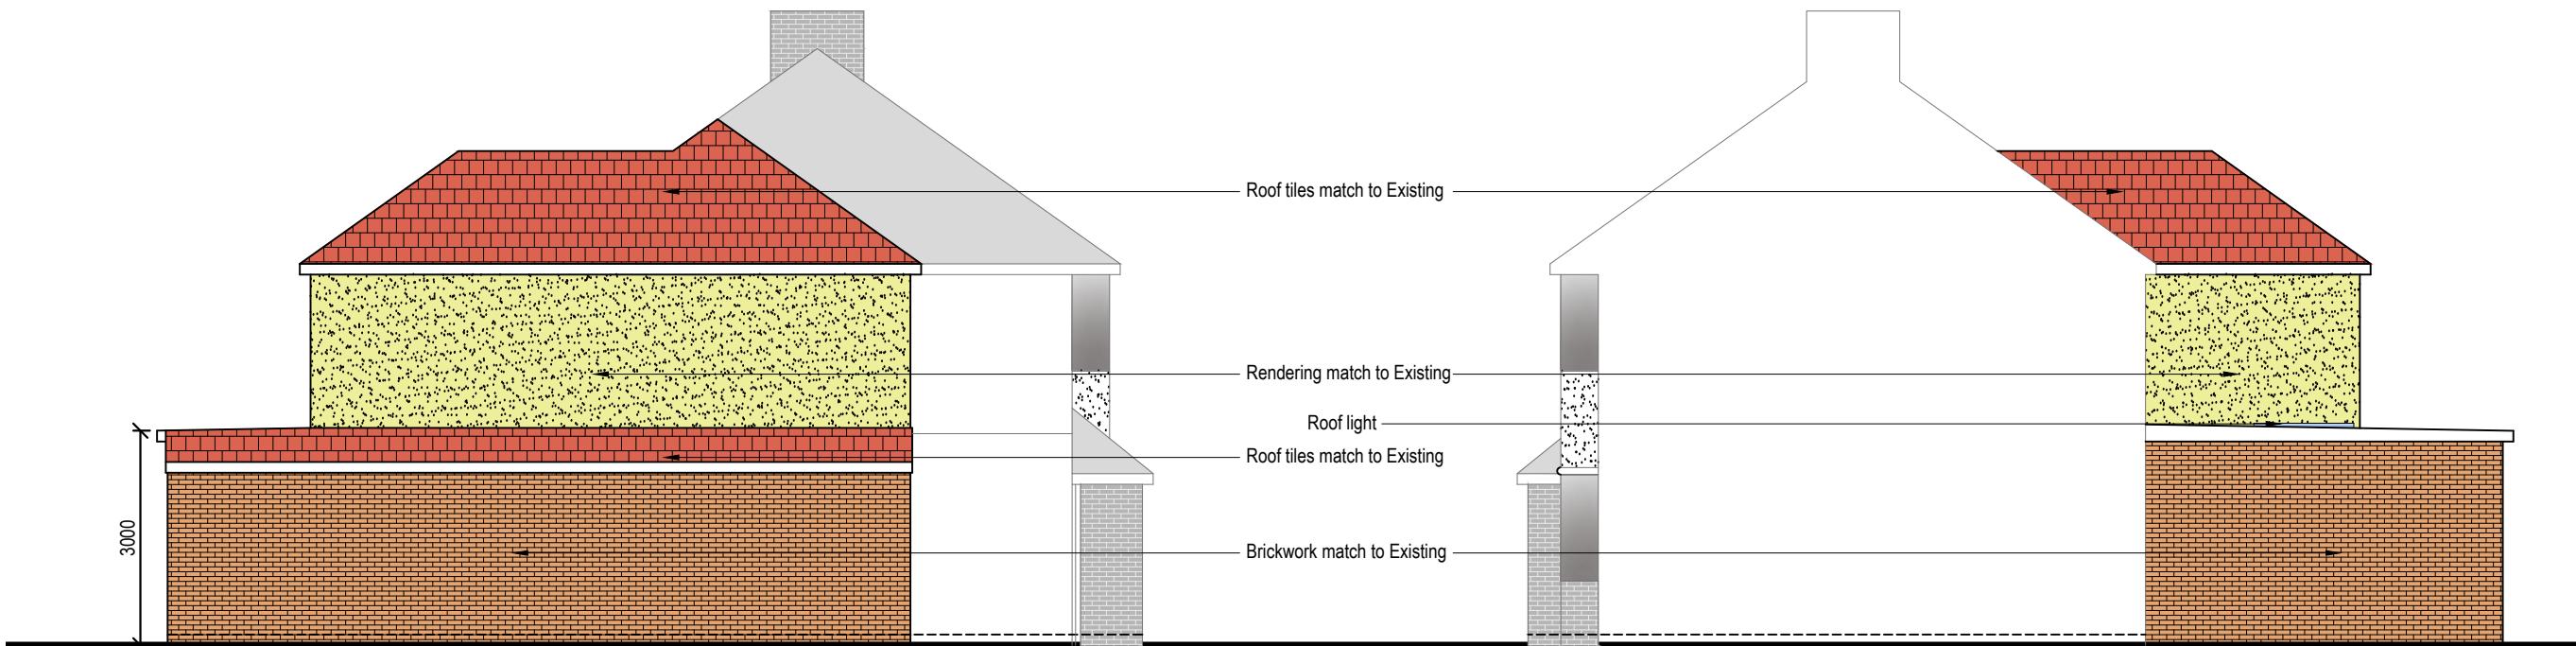

Side Elevation

0 1 2 3 4 5
metres 1:100 scale

Side Elevation

0 1 2 3 4 5
metres 1:100 scale

Rev Date Comments



Dimensions to be verified on site
DO NOT SCALE FROM THIS DRAWING.
Any areas indicated on this drawing are for guidance only.
No responsibility is taken for their accuracy.

This drawing is the property of **V-DESIGN CAD Services Ltd**. Copyright is reserved by them and the drawing is issued on the condition that it is not copied, reproduced, retained or disclosed to any unauthorized person, either wholly or in part without the consent in writing of **V-DESIGN CAD Services Ltd**.
Email: vishal.p@vdesigncad.co.uk Mobile: 07971083395

Site Address:

18, Hayes End
Close, Hayes,
UB4 8HF

Title:

Proposed Elevations

Drawn By: VG

Job Ref: 23089

Date: April 2024

Drawing No. PL - 06

Scale: 1:100 Paper Size: A3