




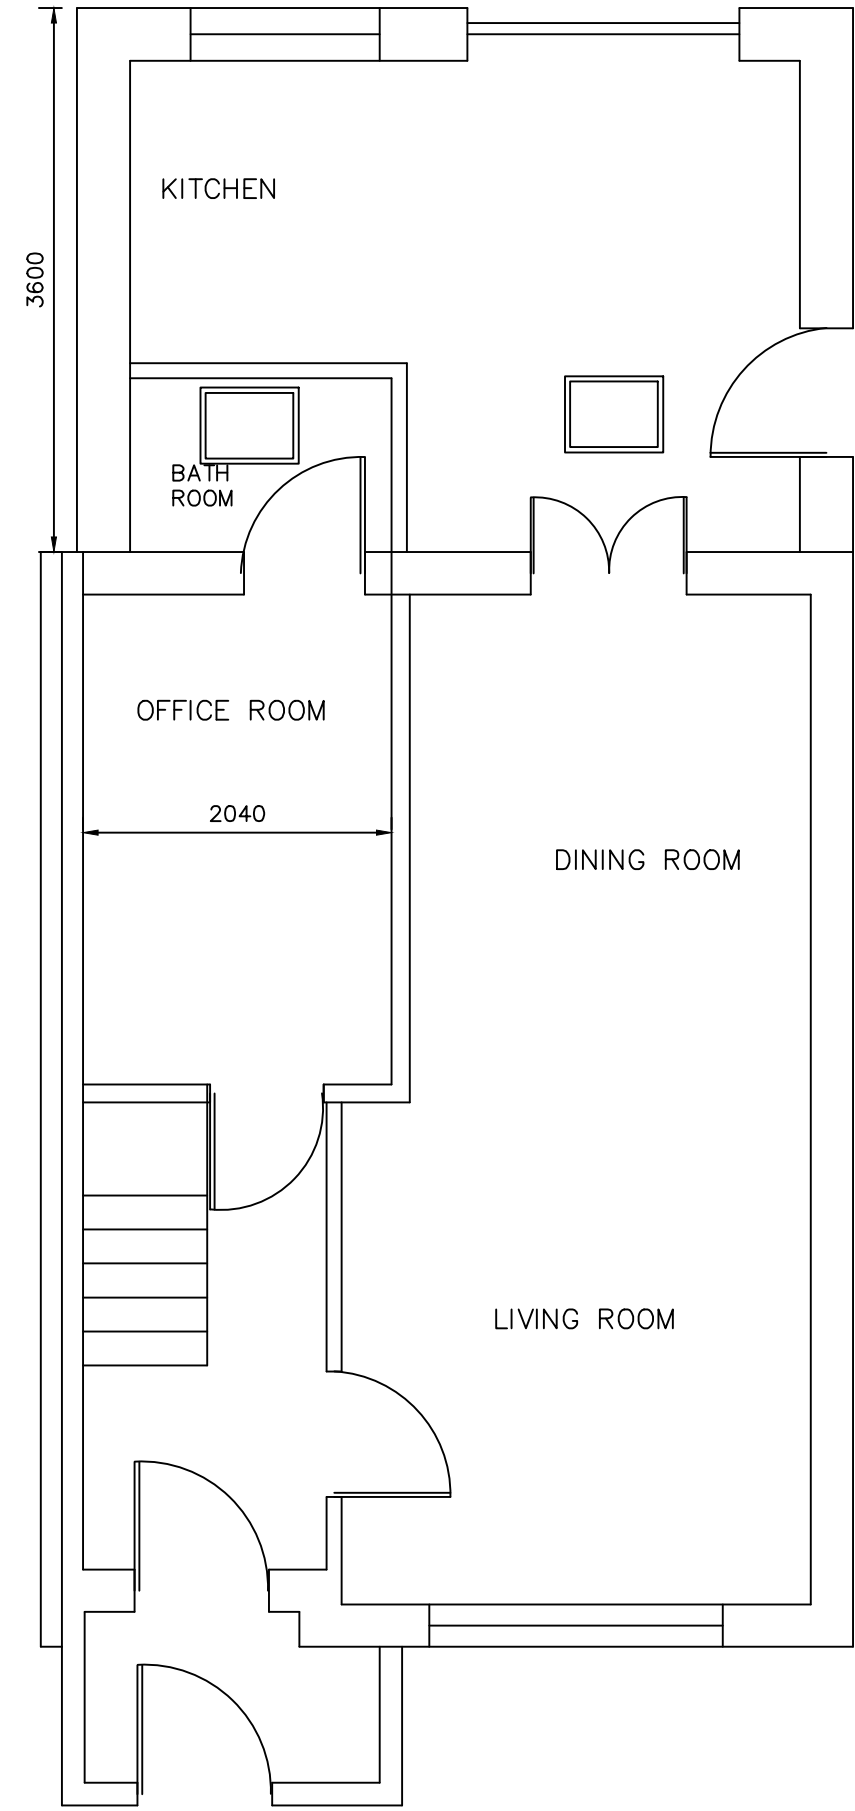


PROPOSED GROUND FLOOR
PLAN (Scale 1:50)

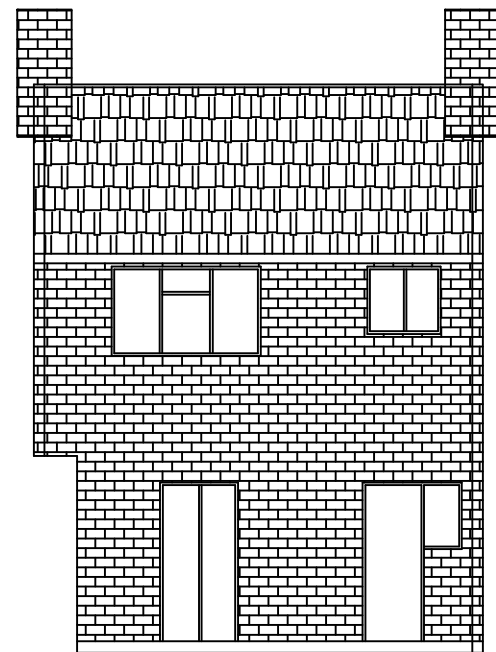


EXISTING REAR ELEVATION
(Scale 1:100)

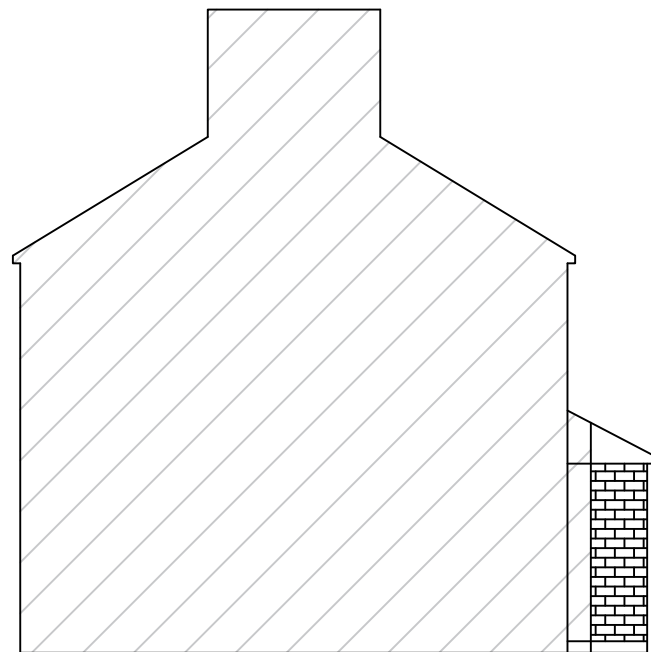


EXISTING SIDE ELEVATION-A
(Scale 1:100)

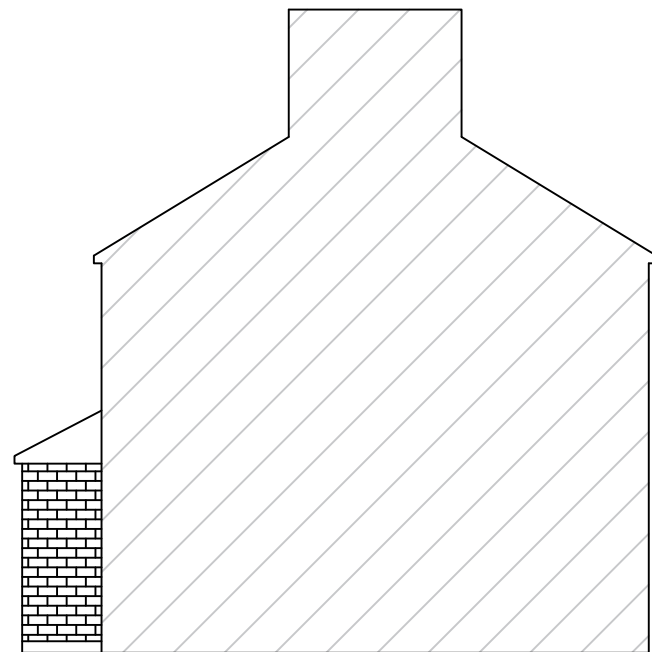


EXISTING SIDE ELEVATION-B
(Scale 1:100)

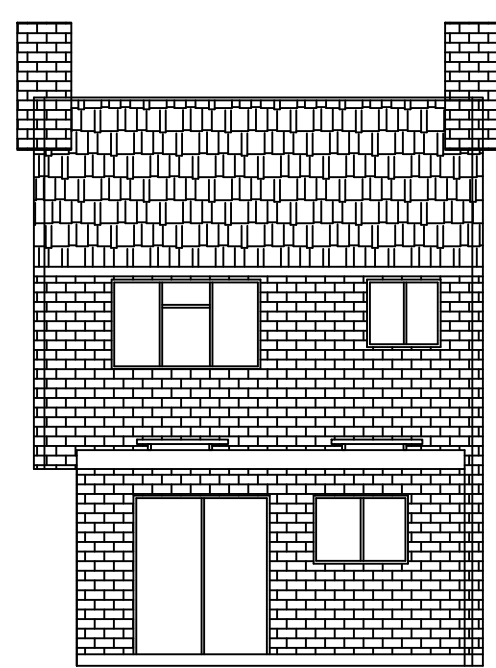


PROPOSED REAR ELEVATION
(Scale 1:100)

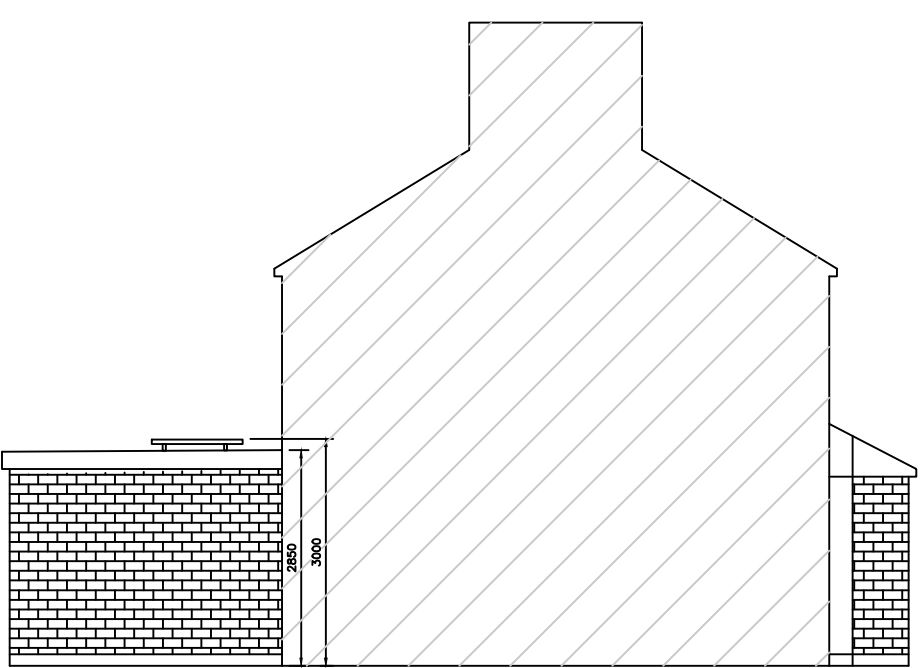


PROPOSED SIDE ELEVATION-A
(Scale 1:100)

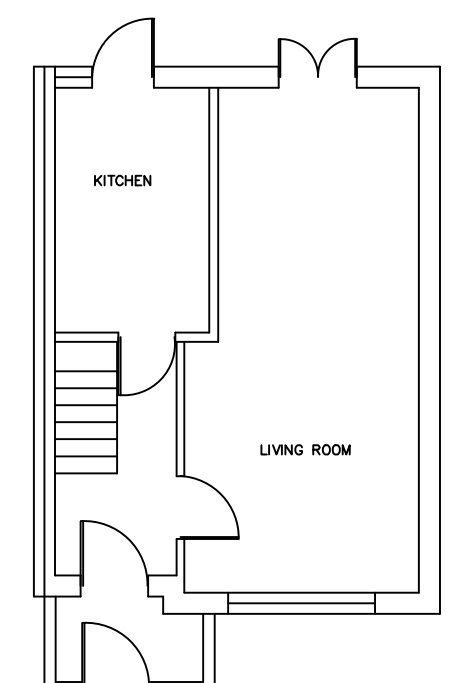

EXISTING GROUND FLOOR
PLAN (Scale 1:100)

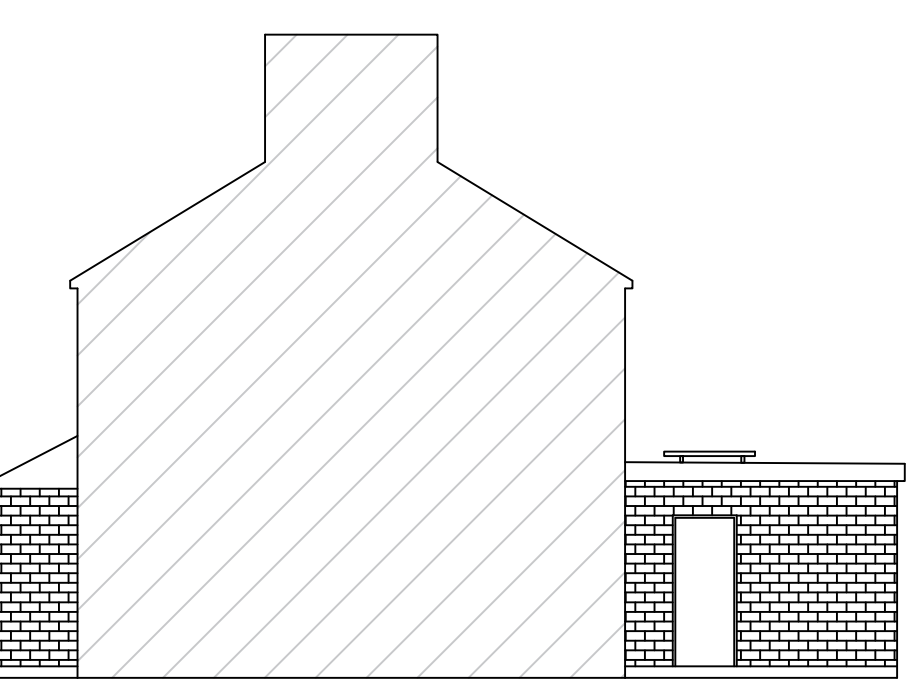


PROPOSED SIDE ELEVATION-B
(Scale 1:100)

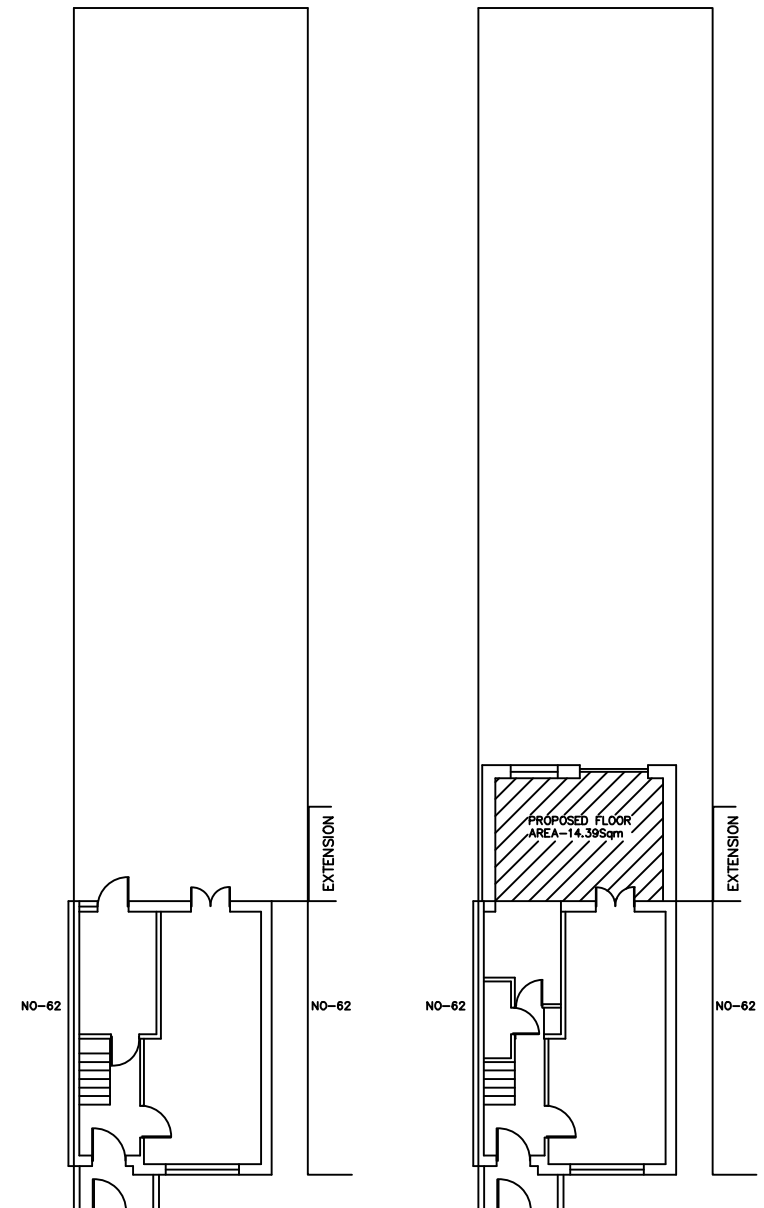

EXISTING SITE
PLAN (Scale 1:200)

PROPOSED SITE
PLAN (Scale 1:200)

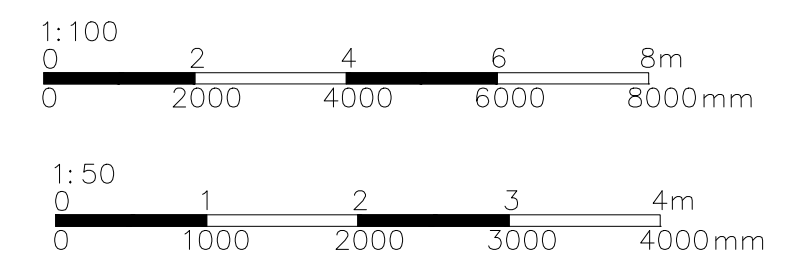

This drawing is the copy right of AVIM Consultancy Ltd. and may not be amended, copied or reproduce without written permission. No liability will be accepted for amendments made by other person.

Do not scale off the drawings. Except planning purpose.

CLIENT:
MR.S.SRISKANTHAVARATHAN

JOB:
64 MARVELL AVENUE UB4 OQS

AGENT:
AVIM CONSULTANCY
227 PRESTON ROAD, HA9 8NF
TP: 02089044545497457
EMAIL: avimconsultancy@gmail.com

Drawn by:	PK	Drawing Paper Size:	A2	Revision:		Int.		Date	
Checked by:	TR	Scale:	AS SHOWN						
Date:	19.04.2024	Drawing No.	PA-01					Revision:	A

Measurements are indicating this drawing is only for planning purposes. If any construction work based on this drawing need to be report to the authorized person before start the work. Contractor's responsible to check the measurements on site before commencement of the work.

The client/contractor is required to serve written notice to the tenants and owners of the adjoining properties in accordance with the Party Wall Act 1996: (and its latest amendments) with respect to the intention to carry out work within the specified proximity or below respective properties.