



NOTES

The Contractor must verify all dimensions at the site before setting out, commencing work, or making any shop drawings. Any discrepancies must be reported to the Contract Administrator before proceeding.

DO NOT SCALE FROM THIS DRAWING

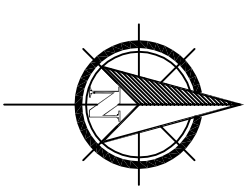


EXISTING SITE PLAN

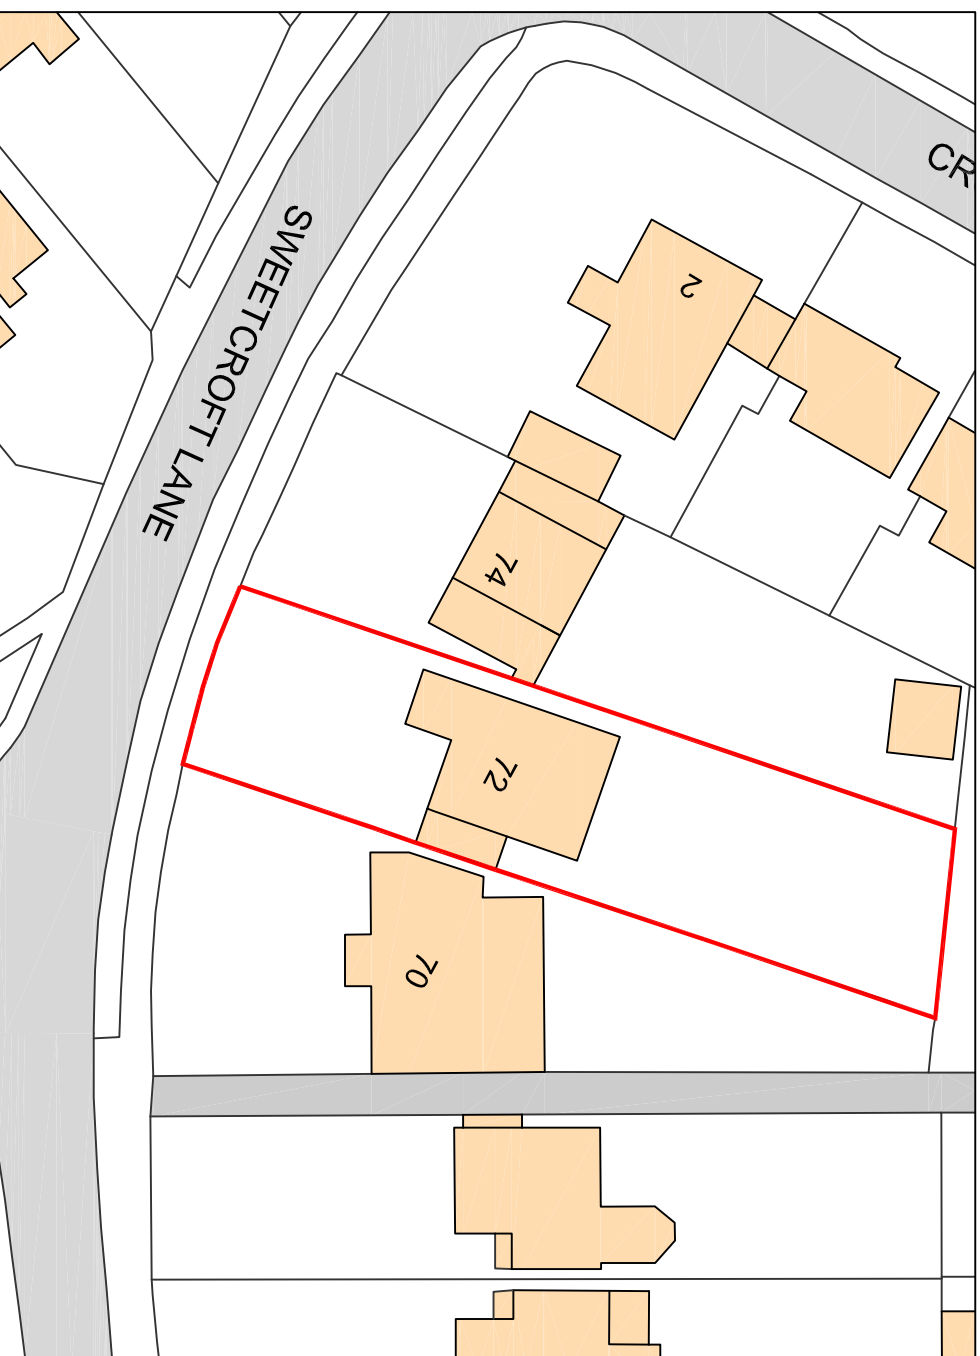

Ordnance Survey, (c) Crown Copyright 2022. All rights reserved. Licence number 100022432

PROPOSED SITE PLAN

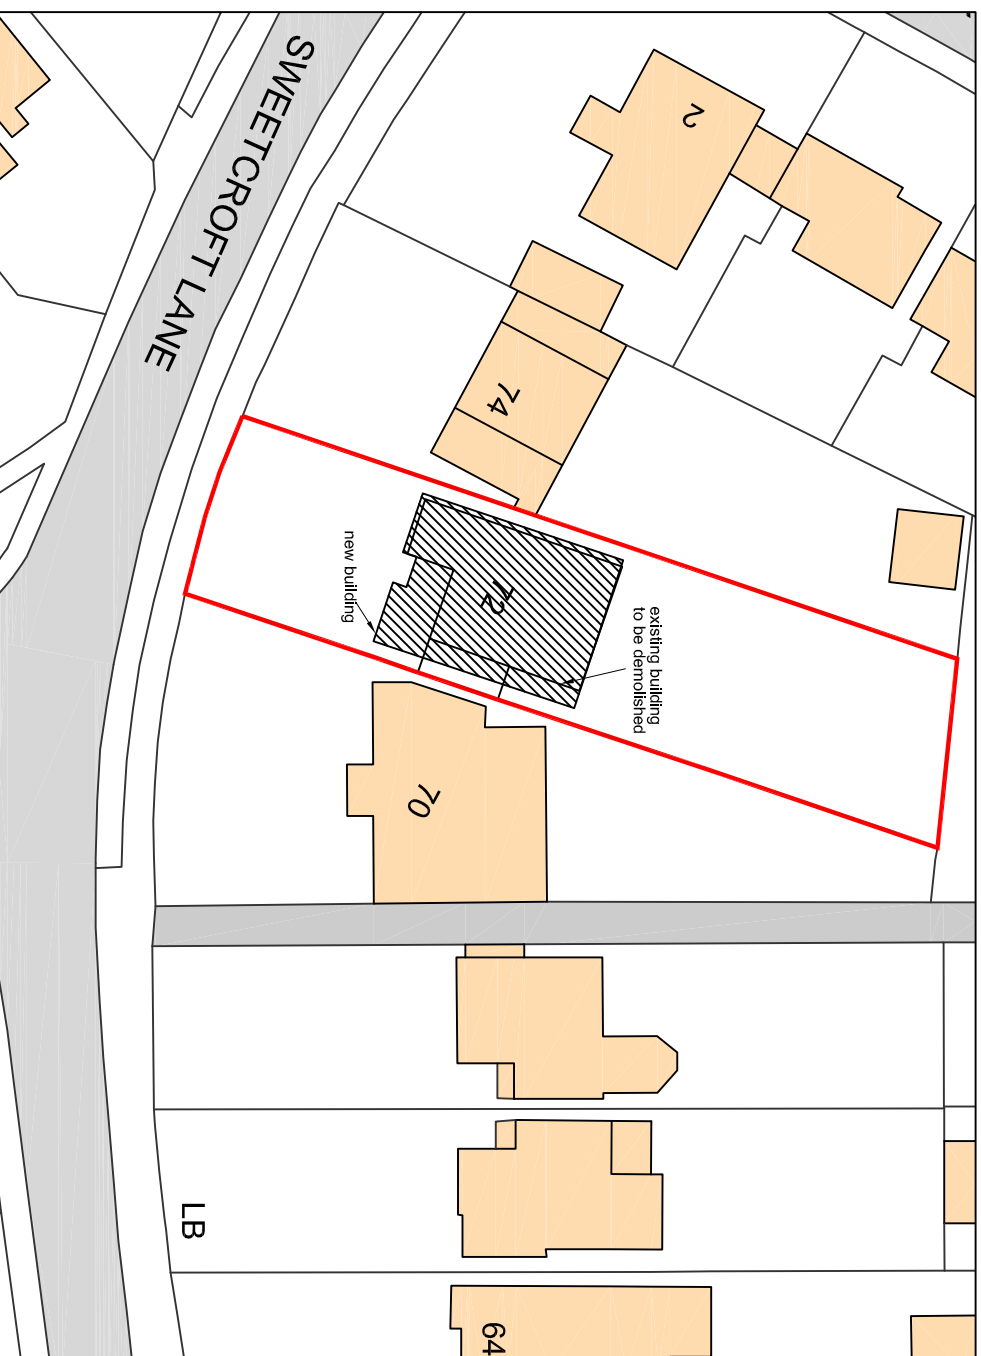

-	-	-
Rev	Revision notes	Initials Date



GGC DESIGN LTD
CHARTERED ARCHITECT
Tel: 01895 251323
Mob: 07976 732636
g.g.callon11@btinternet.com

PROJECT
72 SWEETCROFT LANE, UXBRIDGE UB10 9LF
NEW 4 BEDROOM HOUSE

DESCRIPTION
EXISTING & PROPOSED SITE PLANS

SCALE 1:500 @ A3	DRAWN BY JT	CHECKED BY GC	DATE 18/05/22
DRAWING NO. 72 SL / P / 02			REV.