
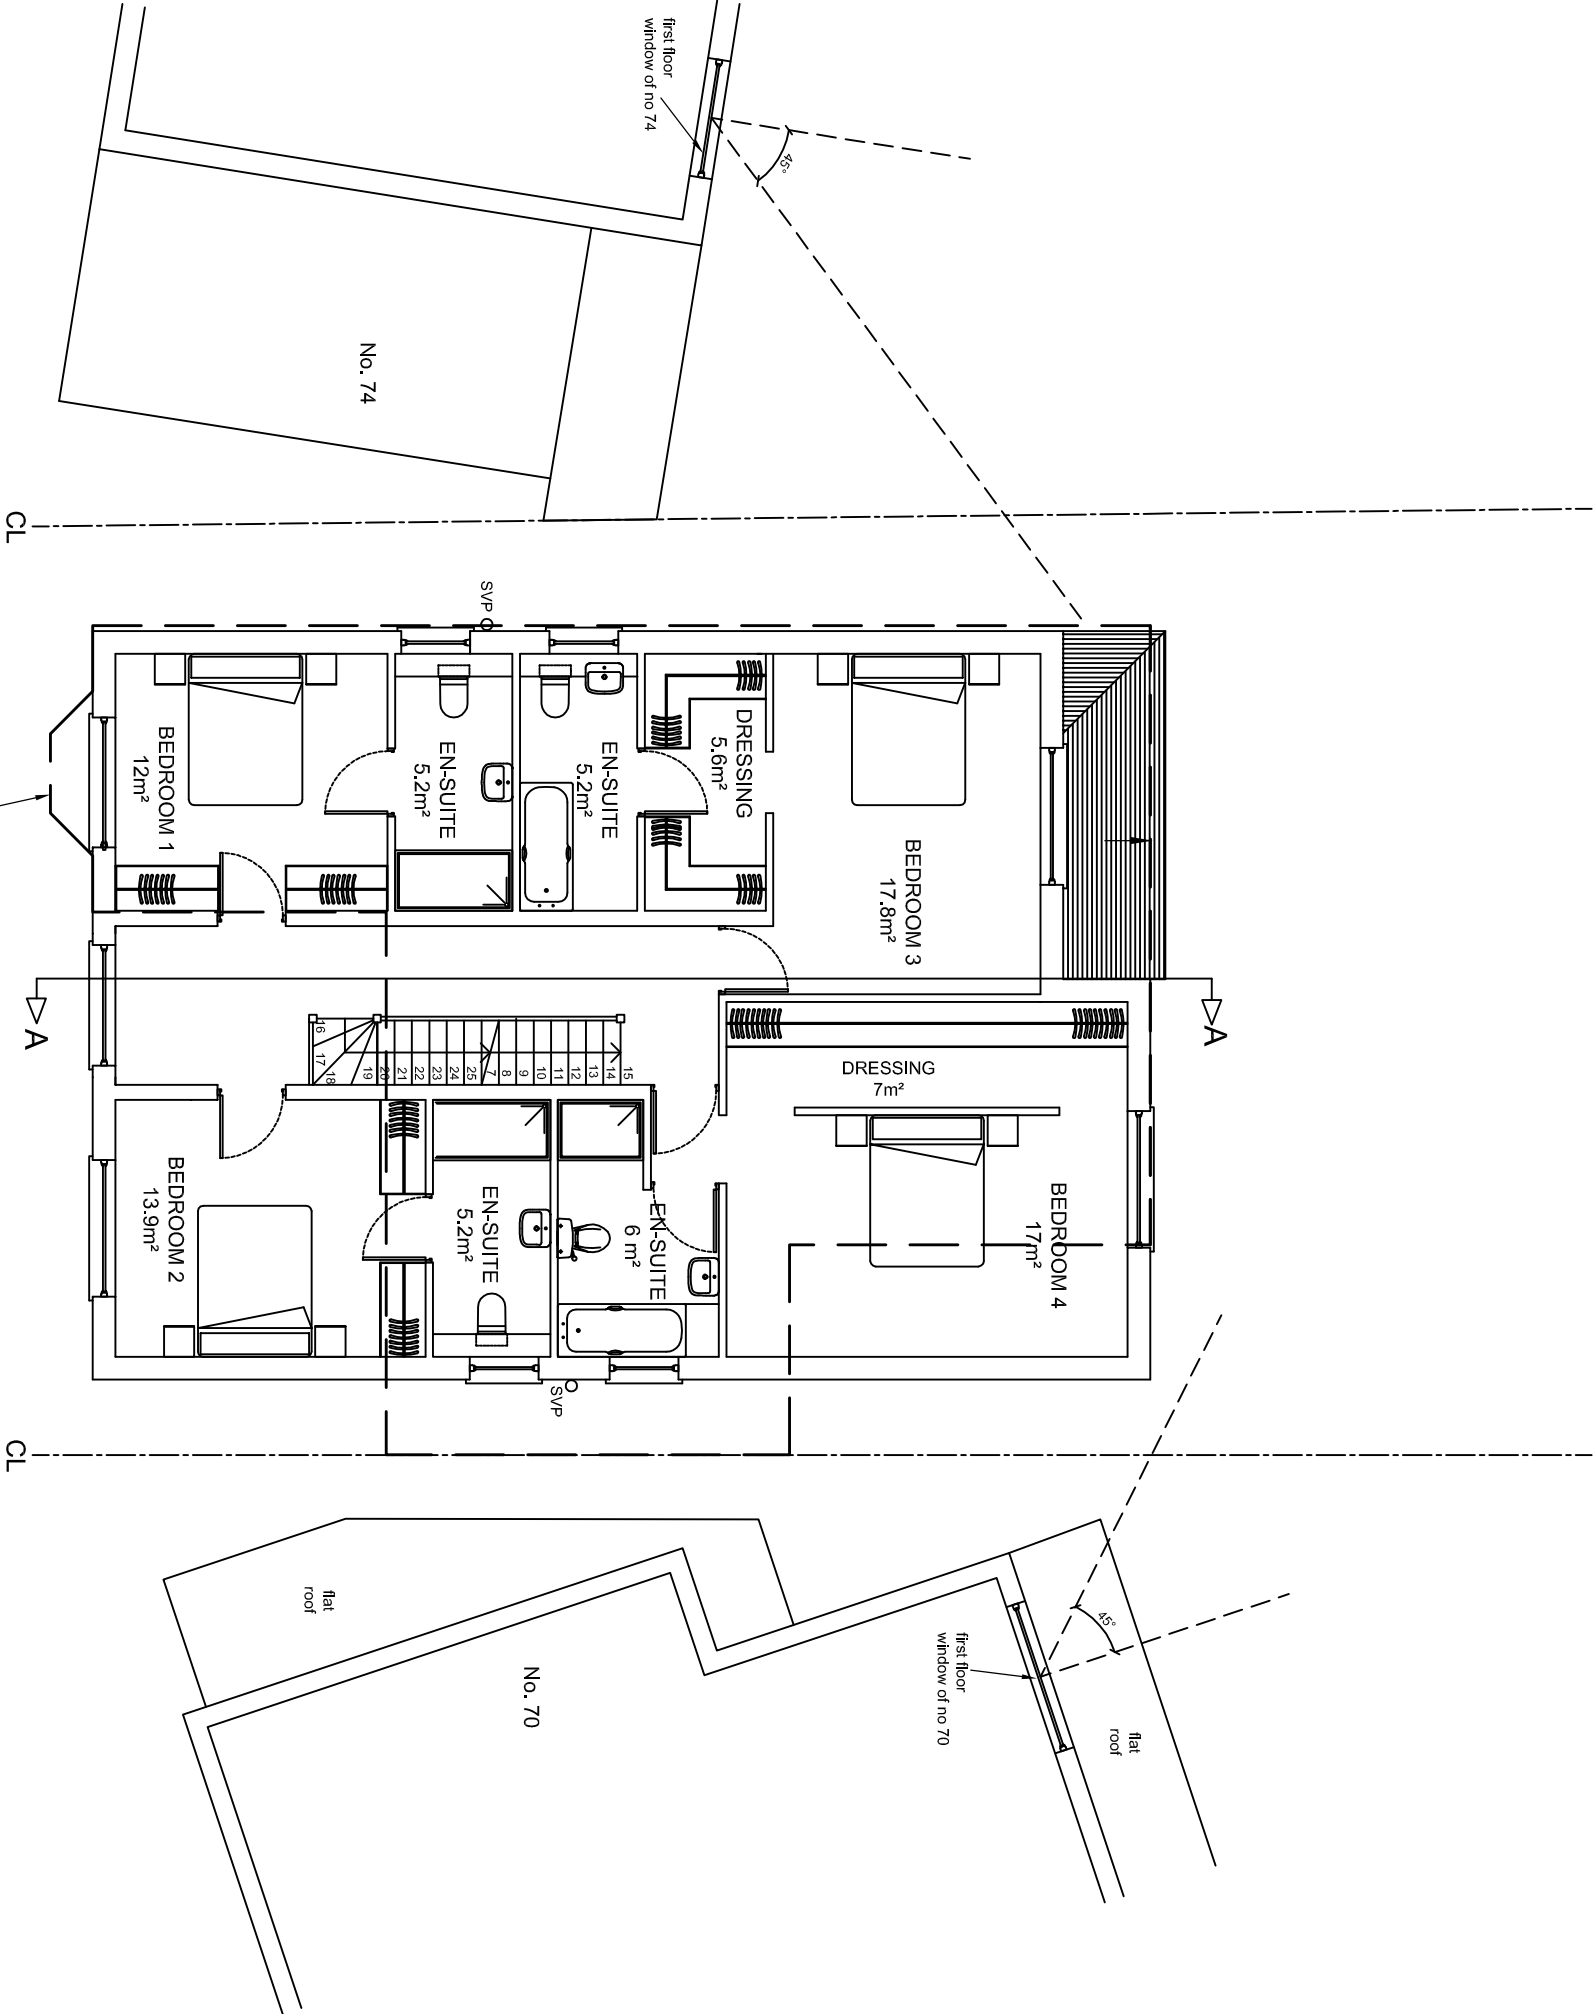


NOTES

The Contractor must verify all dimensions at the site before setting out, commencing work, or making any shop drawings. Any discrepancies must be reported to the Contract Administrator / Architect before proceeding.

This drawing to be used for estimating purposes only. The Contractor must not use this drawing for construction until the structural design has been carried out and confirmation given by Building Control that the design is acceptable. Architect's drawings to be used in conjunction with the structural drawings.

DO NOT SCALE FROM THIS DRAWING.

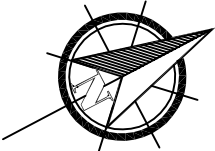

PROPOSED FIRST FLOOR PLAN

PROJECT			
72 SWEETOROFT LANE, UXBRIDGE UB10 9LF			
NEW 4 BEDROOM HOUSE			
PROJECT			
GGC DESIGN LTD			
CHARTERED ARCHITECT			
Tel: 01895 610 932			
Mob: 07976 732 636			
g.g.c@callon11.com			
DESCRIPTION			
PROPOSED FIRST FLOOR PLAN			
SCALE	DRAWN BY	CHECKED BY	DATE
1:100 @ A3	JT	GC	28/12/22
DRAWING No.	REV.		
72 SL / P / 05	D		