


## PROPOSED FIRST FLOOR PLAN

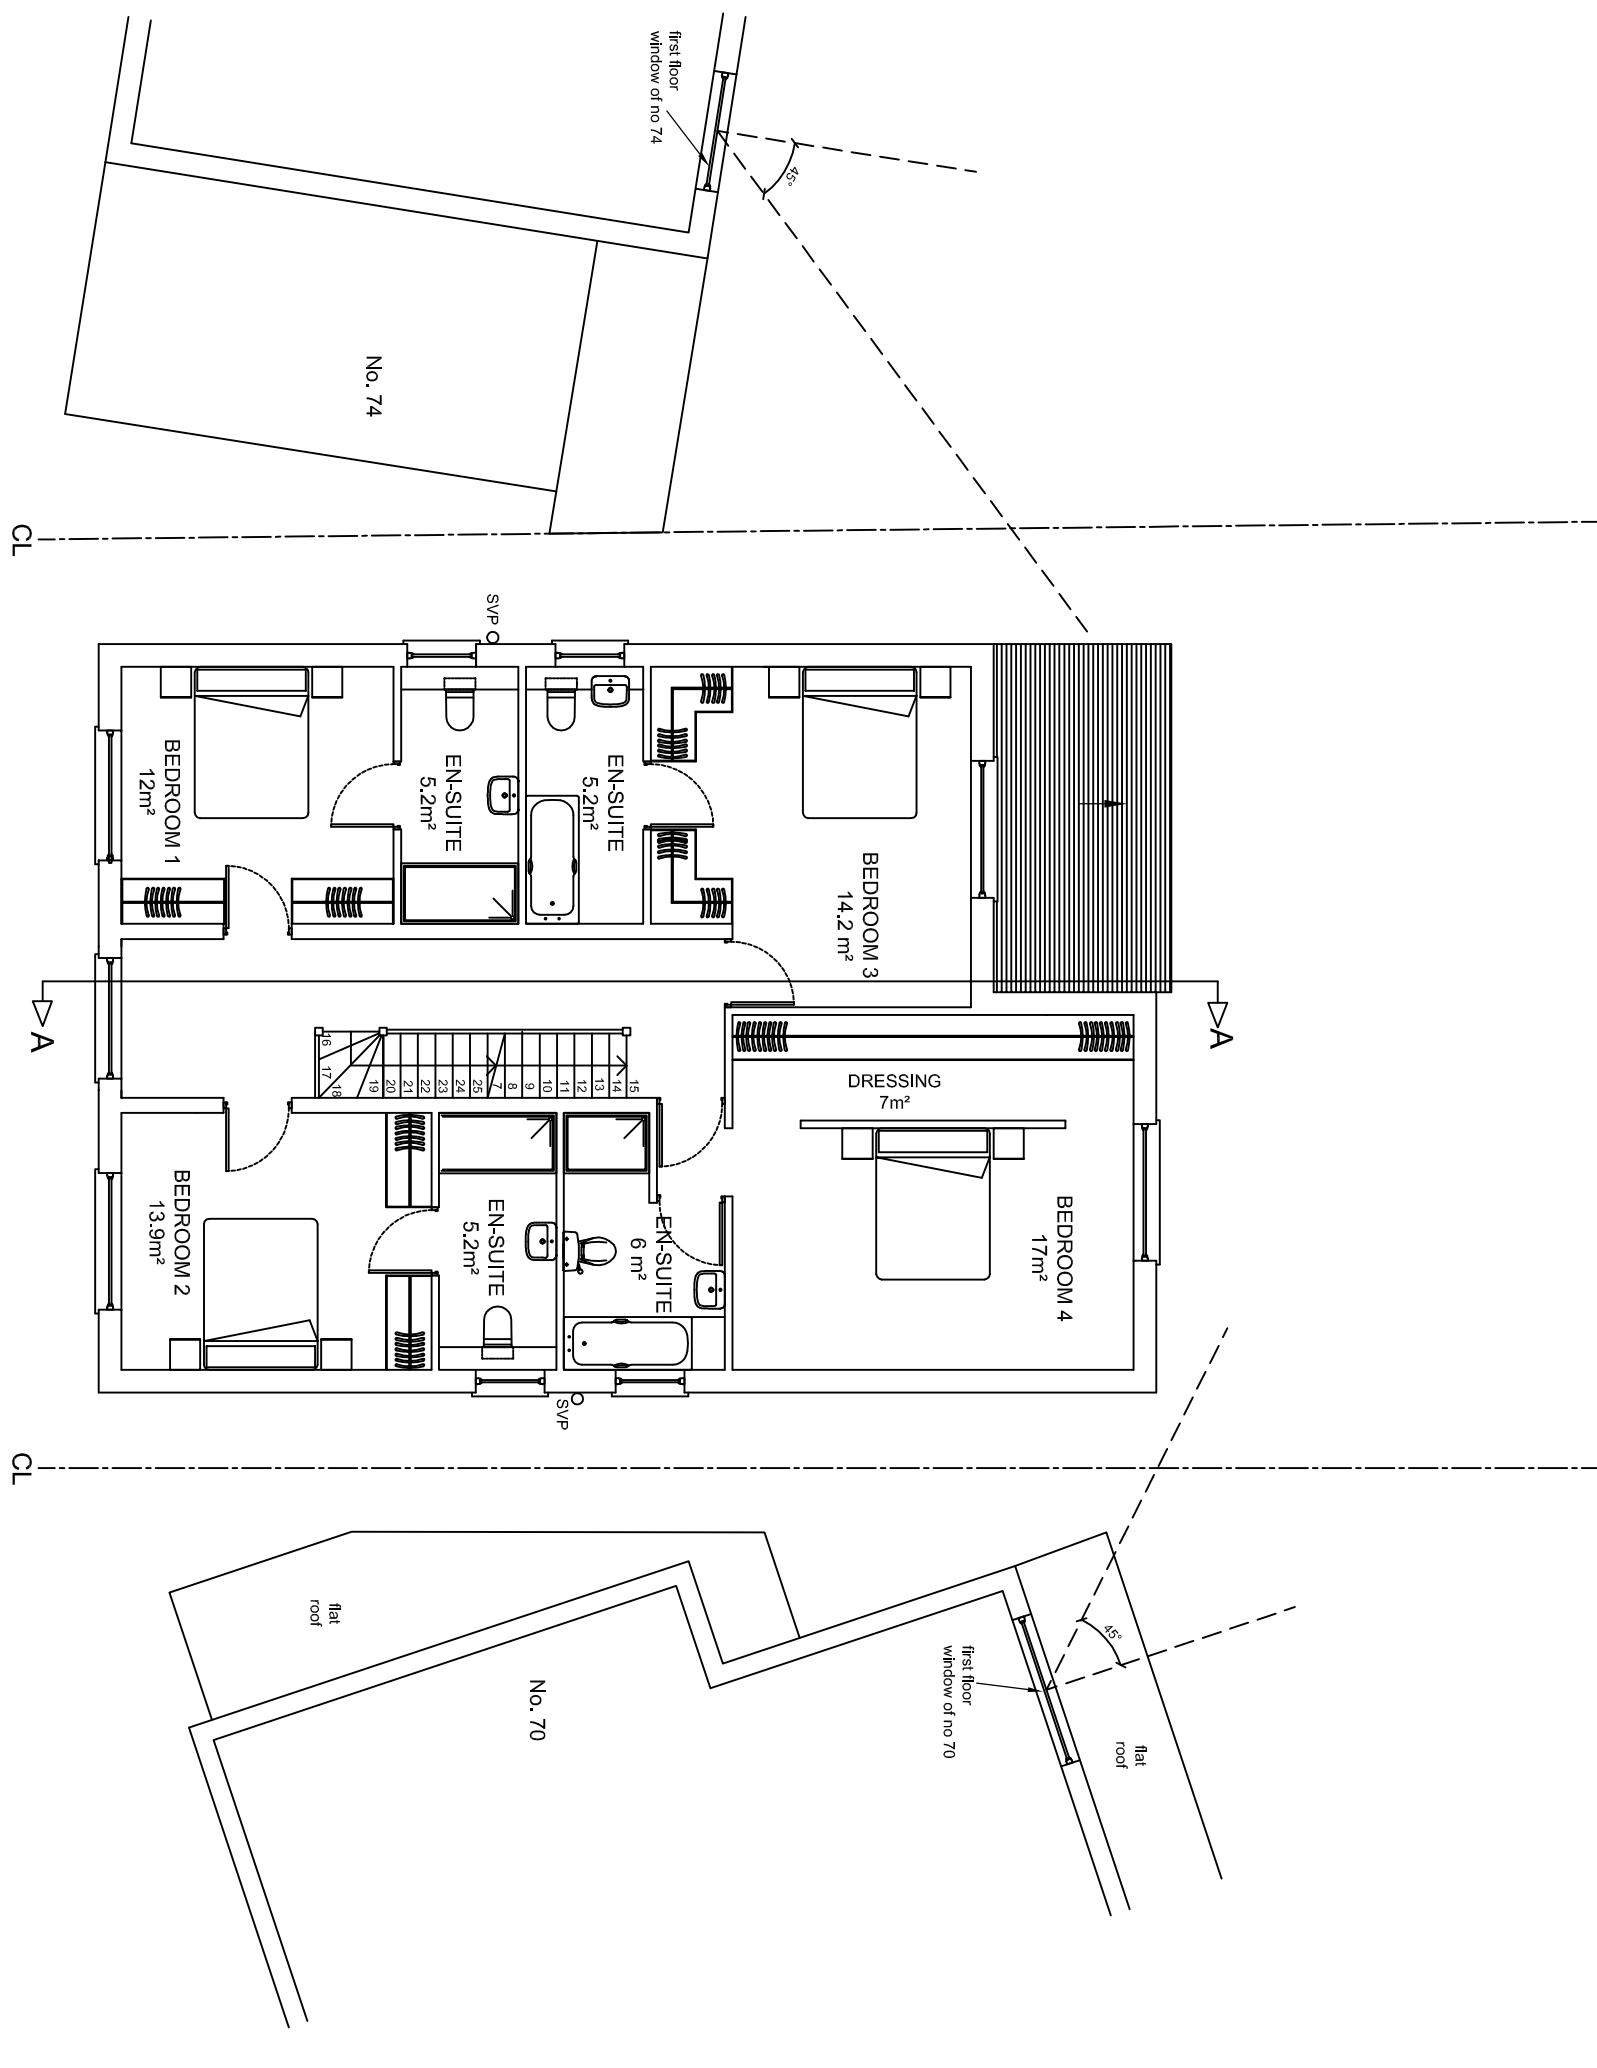


0  
Metres  
5

**NOTES**

The Contractor must verify all dimensions at the site before setting out, commencing work, or making any shop drawings. Any discrepancies must be reported to the Contract Administrator / Architect before proceeding.

This drawing to be used for estimating purposes only. The Contractor must not use this drawing for construction until the structural design has been carried out and confirmation given by Building Control that the design is acceptable. Architects drawings to be used in conjunction with the structural drawings.

DO NOT SCALE FROM THIS DRAWING.

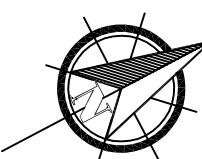

PROPOSED FIRST FLOOR PLAN					
PROJECT	72 SWEETCROFT LANE, UXBRIDGE UB10 9LF	DESCRIPTION	NEW 4 BEDROOM HOUSE	REV.	E
SCALE	1:100 @ A3	DRAWN BY	JT	CHECKED BY	GC
DRAWING NO.		DATE	28/12/22	REV.	

GGC DESIGN LTD  
CHARTERED ARCHITECT  
Tel: 01895 810 932  
Mob: 07976 732 636  
9.9.callow11@btconnect.com

