


NOTES


The Contractor must verify all dimensions at the site before setting out, commencing work, or making any shop drawings. Any discrepancies must be reported to the Contract Administrator / Architect before proceeding.

This drawing to be used for estimating purposes only. The Contractor must not use this drawing for construction until the structural design has been carried out and confirmation given by Building Control that the design is acceptable. Architects drawings to be used in conjunction with the structural drawings.


DO NOT SCALE FROM THIS DRAWING.

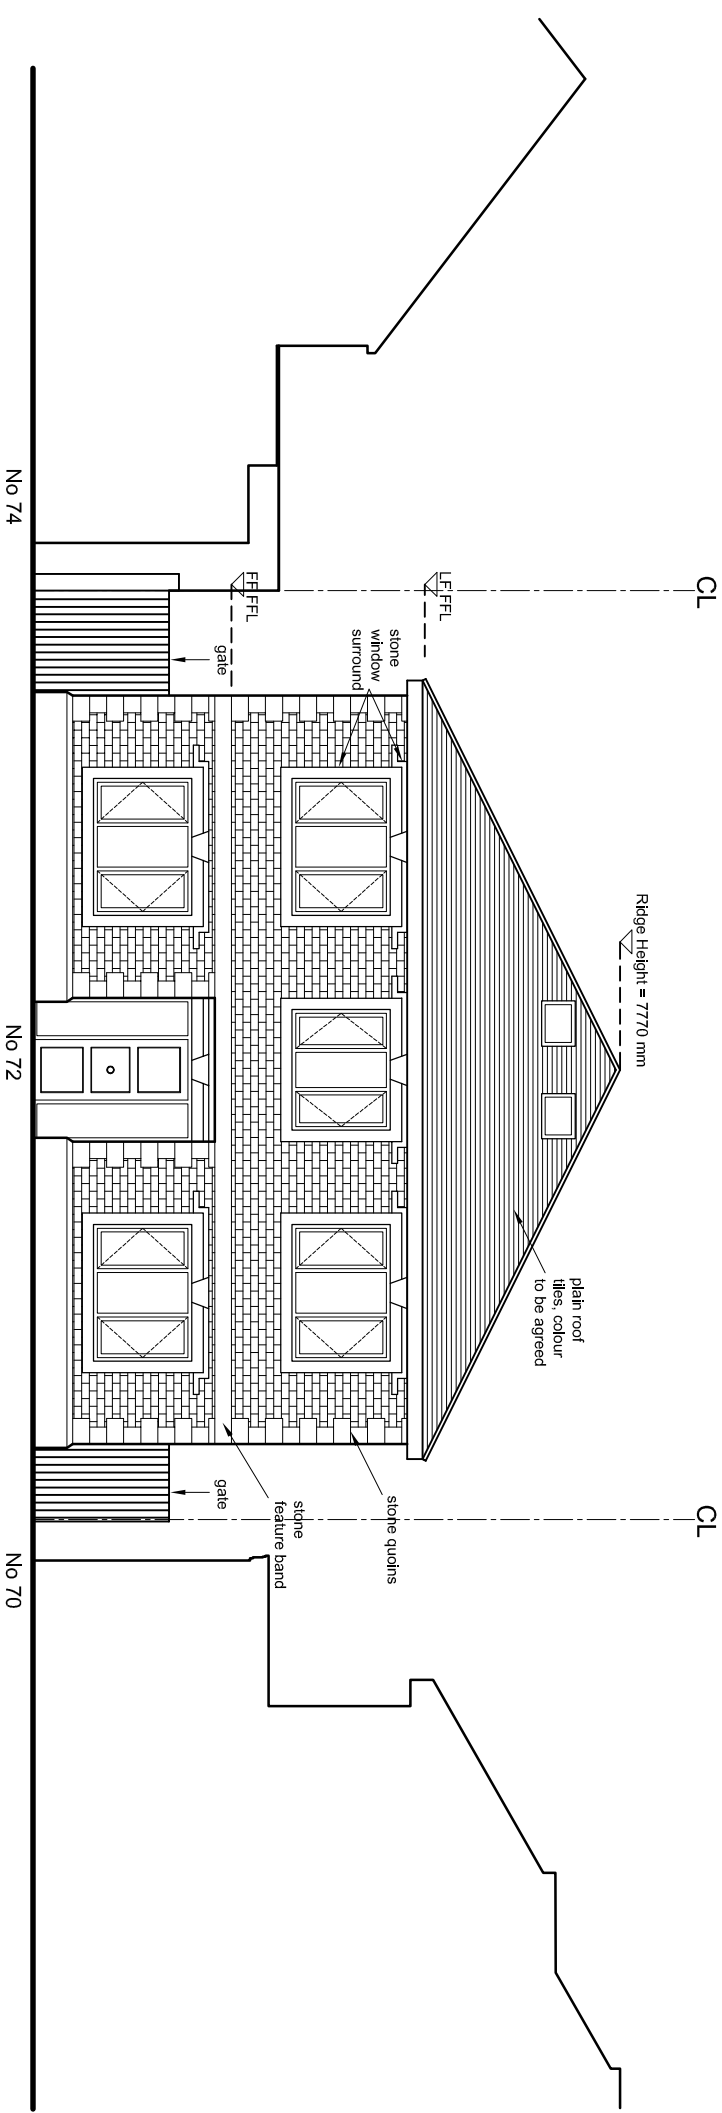

PROPOSED FRONT ELEVATION

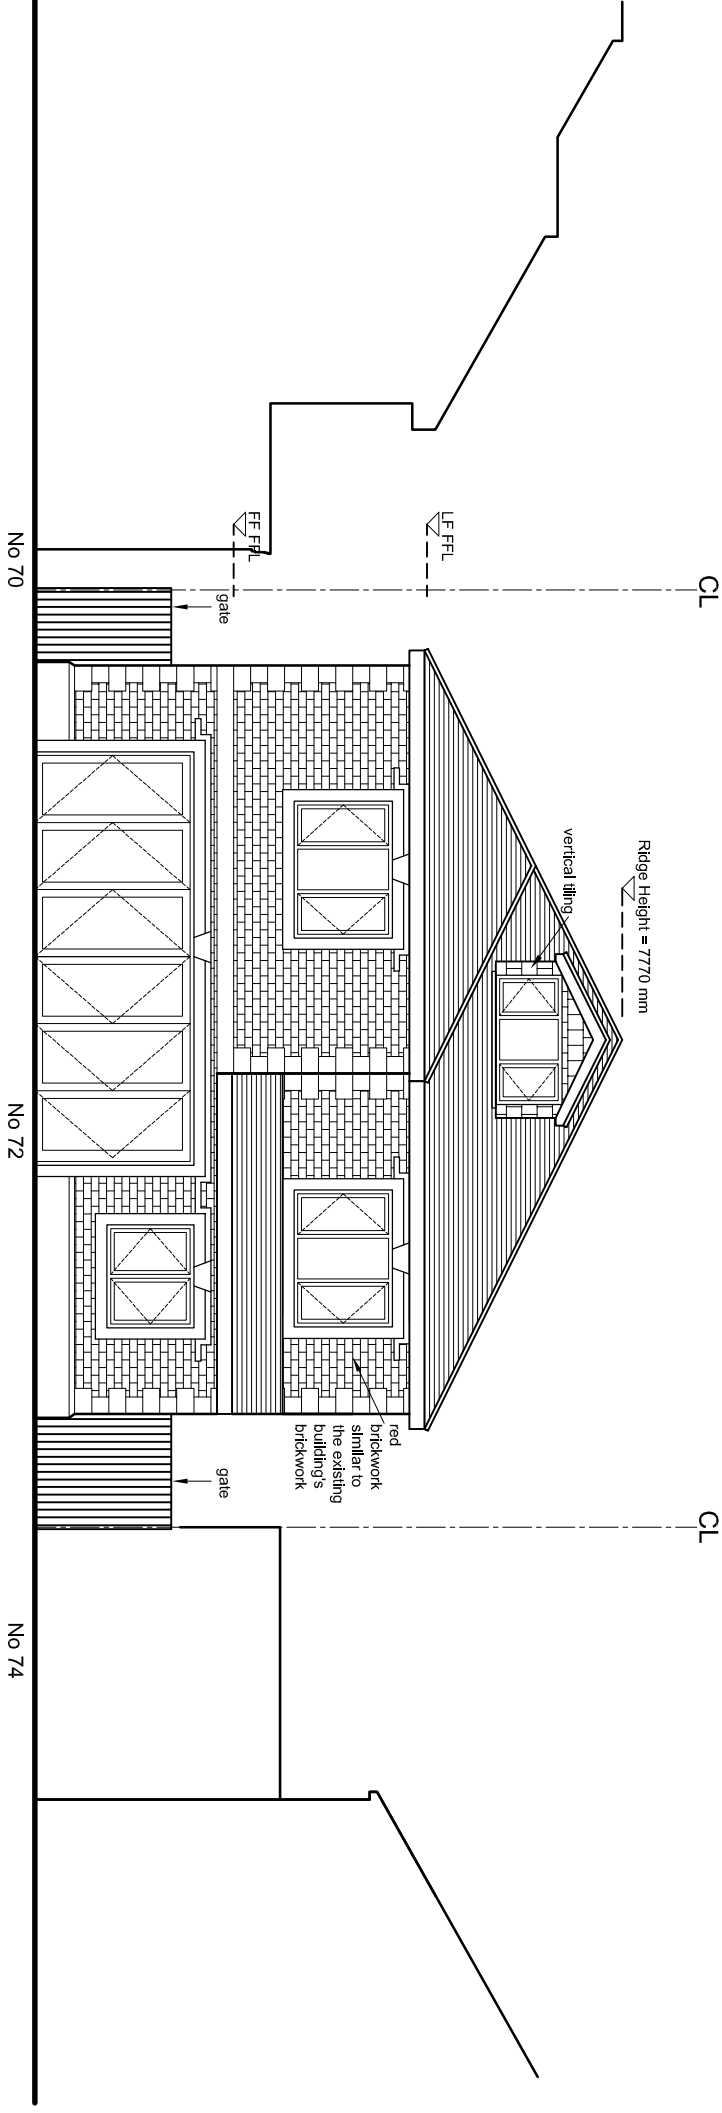

PROPOSED REAR ELEVATION

 

 GQC DESIGN LTD CHARTERED ARCHITECT Tel: 01895 610 932 Mobile: 07976 732 636 g.g.callon11@btinternet.com			
PROJECT 72 SWEETROFT LANE, UXBRIDGE UB10 9LF NEW 4 BEDROOM HOUSE			
DESCRIPTION PROPOSED FRONT & REAR ELEVATIONS			
SCALE 1:100 @ A3	DRAWN BY JT	CHECKED BY GC	DATE 28/12/22
DRAWING No. 72 SL / P / 08			REV. D