


NOTES


The Contractor must verify all dimensions at the site before setting out, commencing work, or making any shop drawings. Any discrepancies must be reported to the Contract Administrator / Architect before proceeding.

This drawing to be used for estimating purposes only. The Contractor must not use this drawing for construction until the structural design has been carried out and confirmation given by Building Control that the design is acceptable. Architect's drawings to be used in conjunction with the structural drawings.


DO NOT SCALE FROM THIS DRAWING.

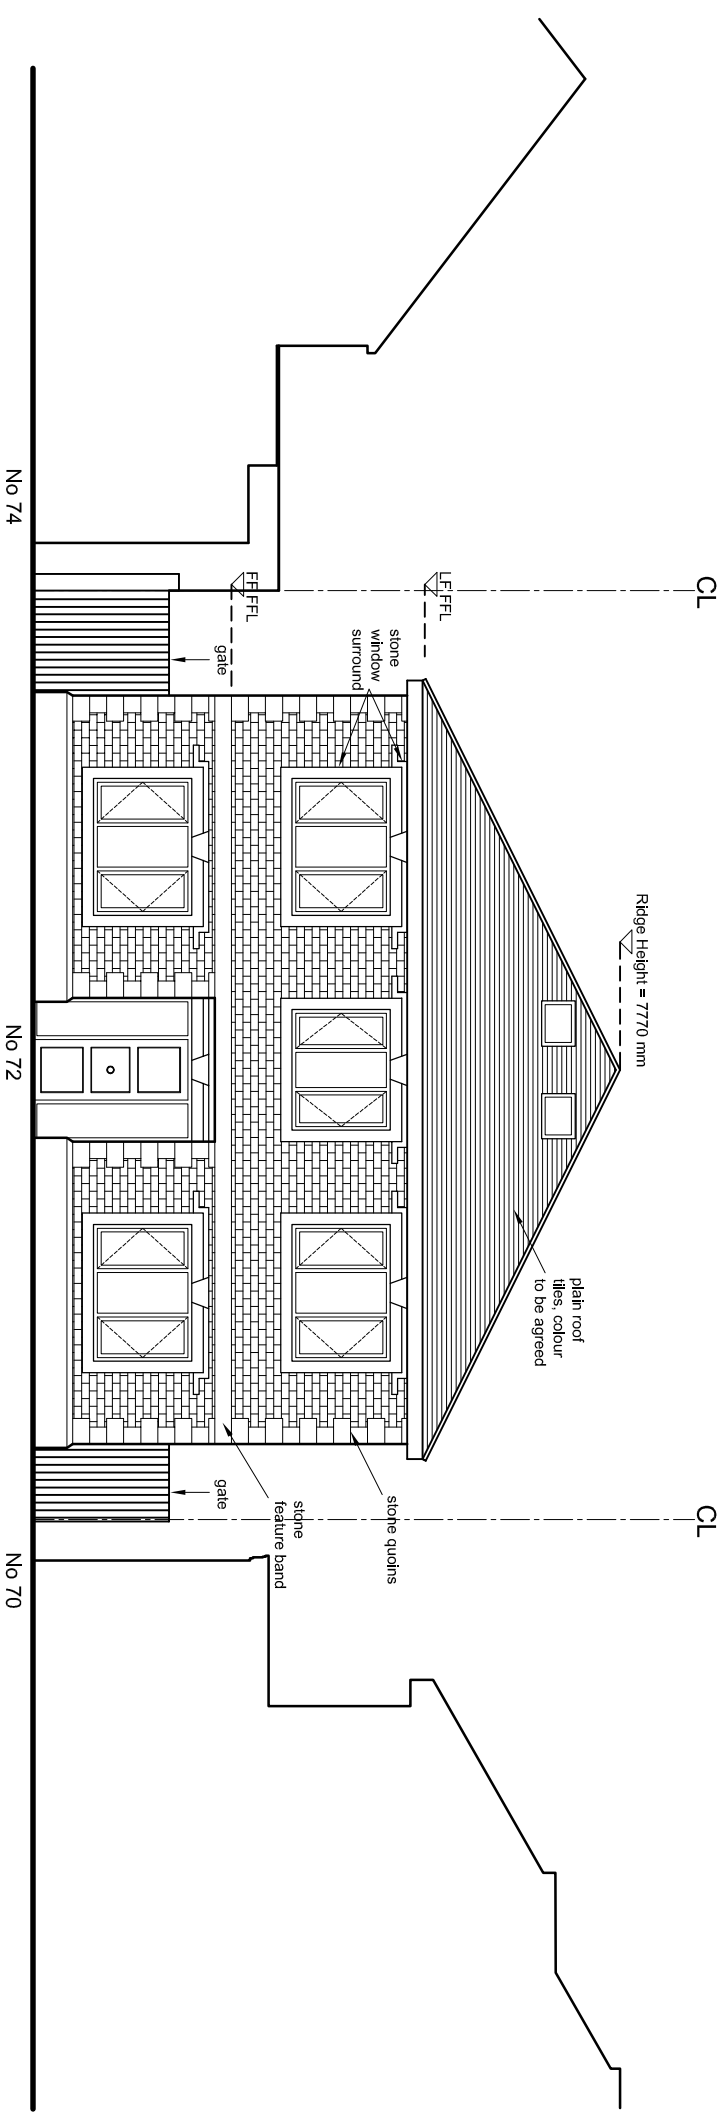

PROPOSED FRONT ELEVATION

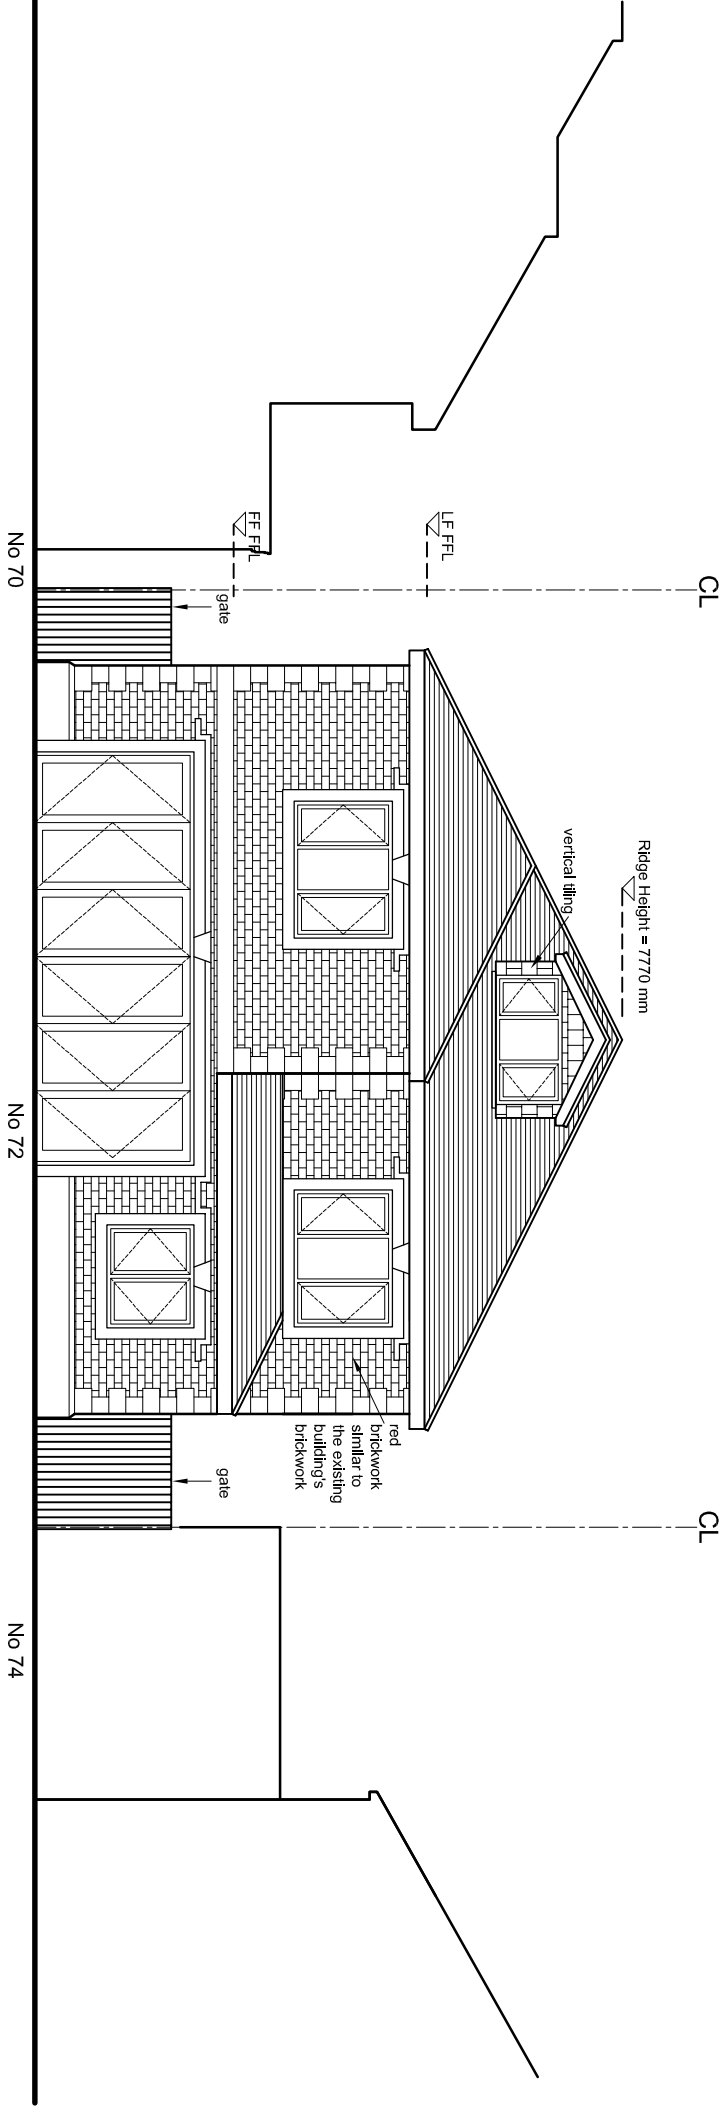

PROPOSED REAR ELEVATION

 

Revision notes			Initials	Date
 GQC DESIGN LTD CHARTERED ARCHITECT Tel: 01895 610 932 Mob: 07976 732 636 g.g.callon11@btinternet.com				
PROJECT 72 SWEETORCROFT LANE, UXBRIDGE UB10 9LF NEW 4 BEDROOM HOUSE				
DESCRIPTION PROPOSED FRONT & REAR ELEVATIONS				
SCALE 1:100 @ A3	DRAWN BY JT	CHECKED BY GC	DATE 28/12/22	REV. C
DRAWING No. 72 SL / P / 08				