



EXISTING GROUND FLOOR PLAN

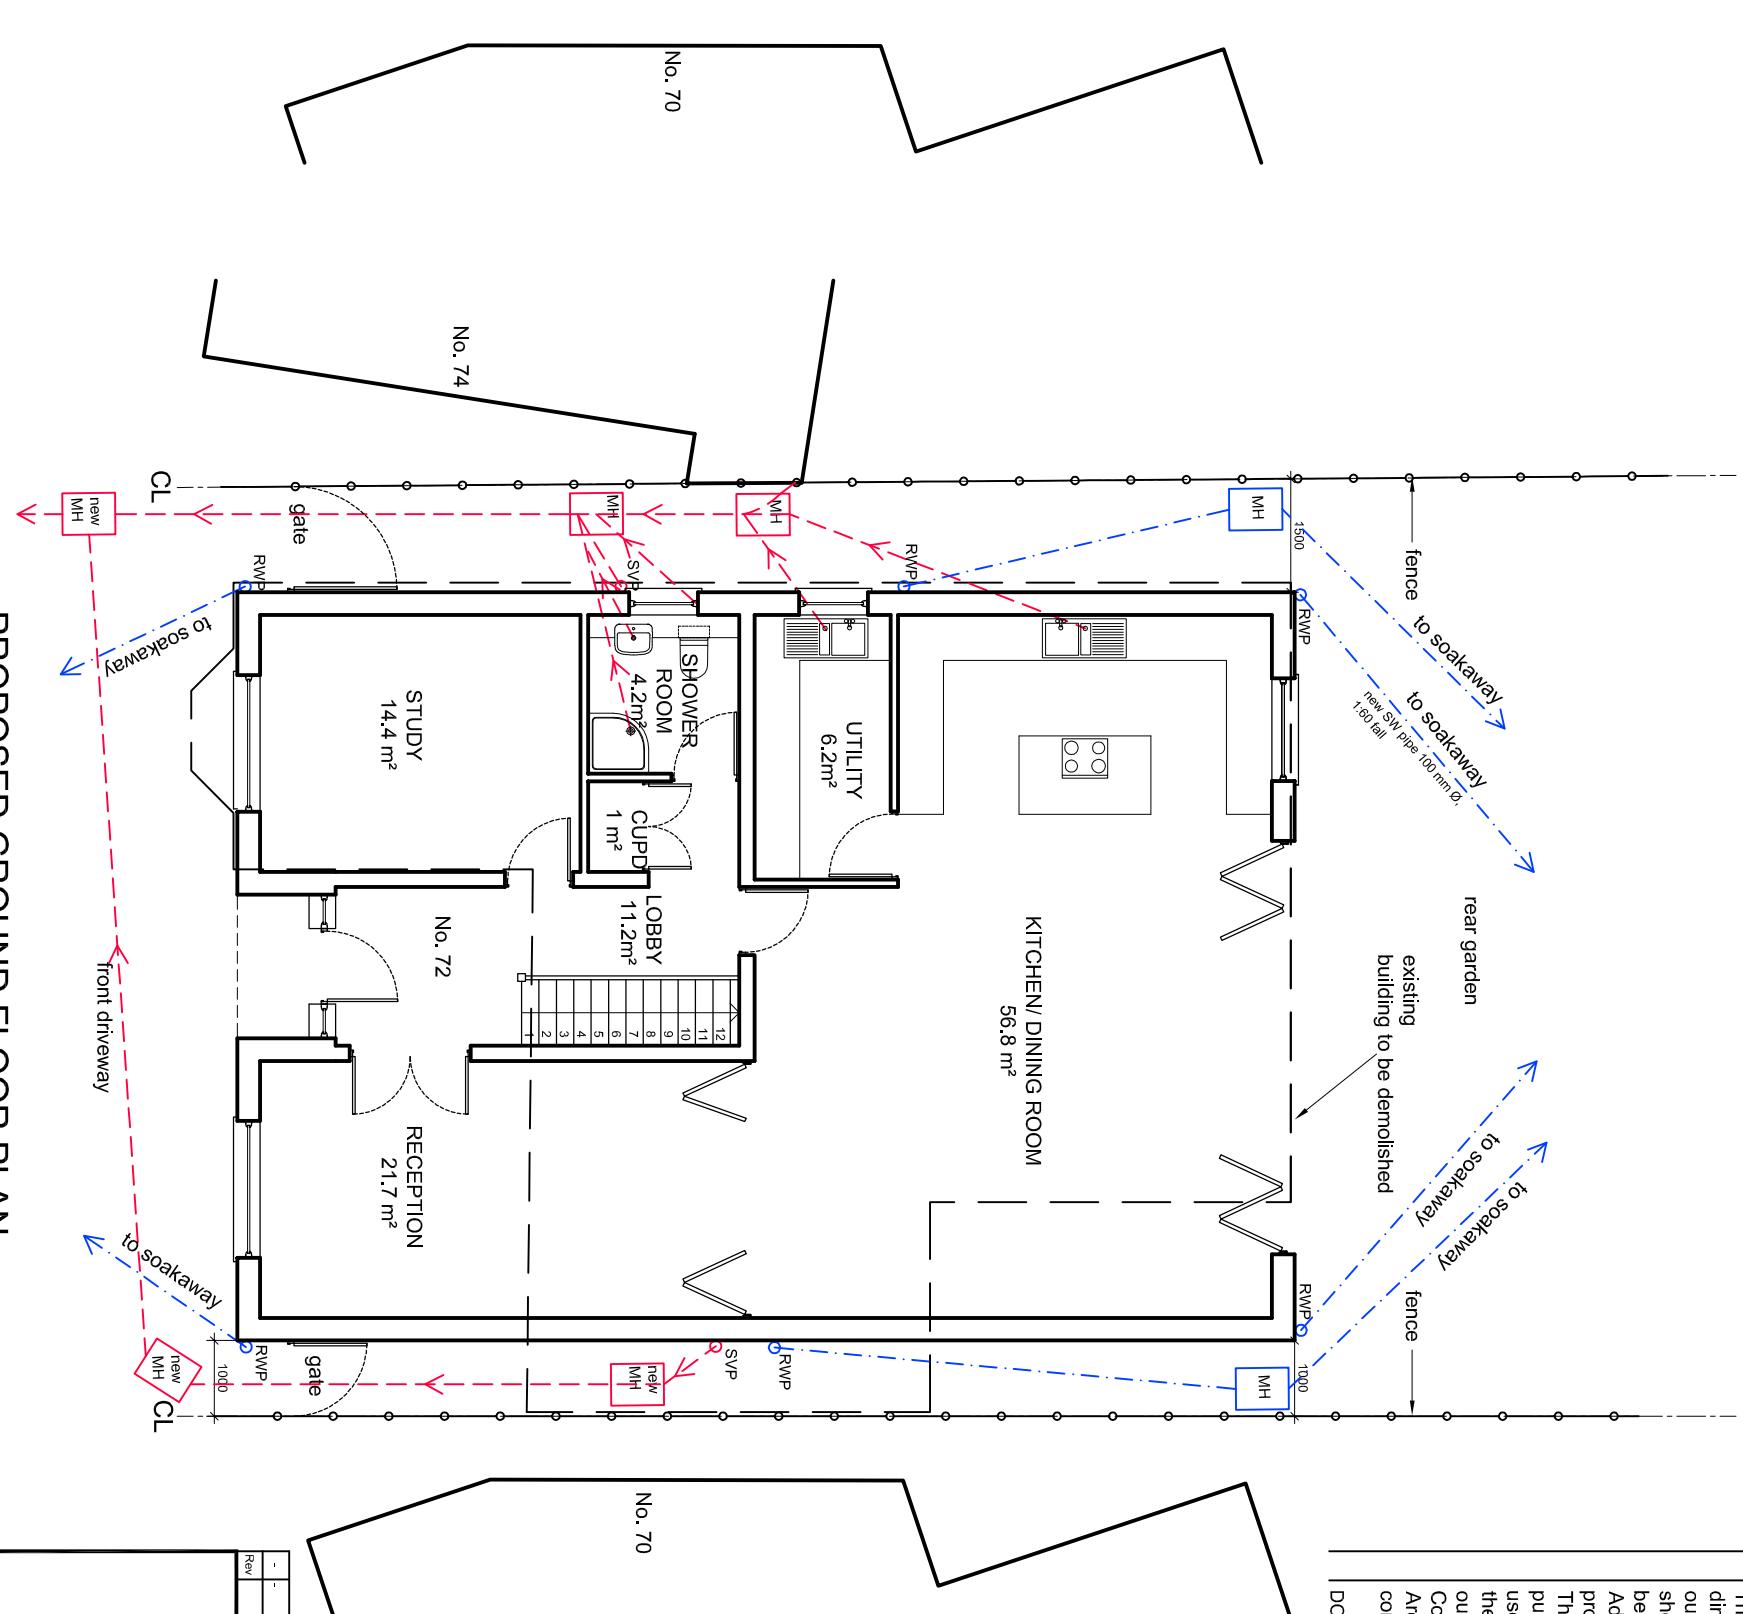

PROPOSED GROUND FLOOR PLAN

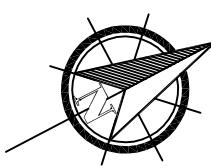

The Contractor must verify all dimensions at the site before setting out, commencing work, or making any shop drawings. Any discrepancies must be reported to the Contract Administrator / Architect before proceeding.

This drawing to be used for estimating purposes only. The Contractor must not use this drawing for construction until the structural design has been carried out and confirmation given by Building Control that the design is acceptable.

Architect's drawings to be used in conjunction with the structural drawings.

DO NOT SCALE FROM THIS DRAWING.

Metres

73 SI / B / 12
1.100 22 A3 J1 GC 29/1
DRAWING NO.
REV. A