
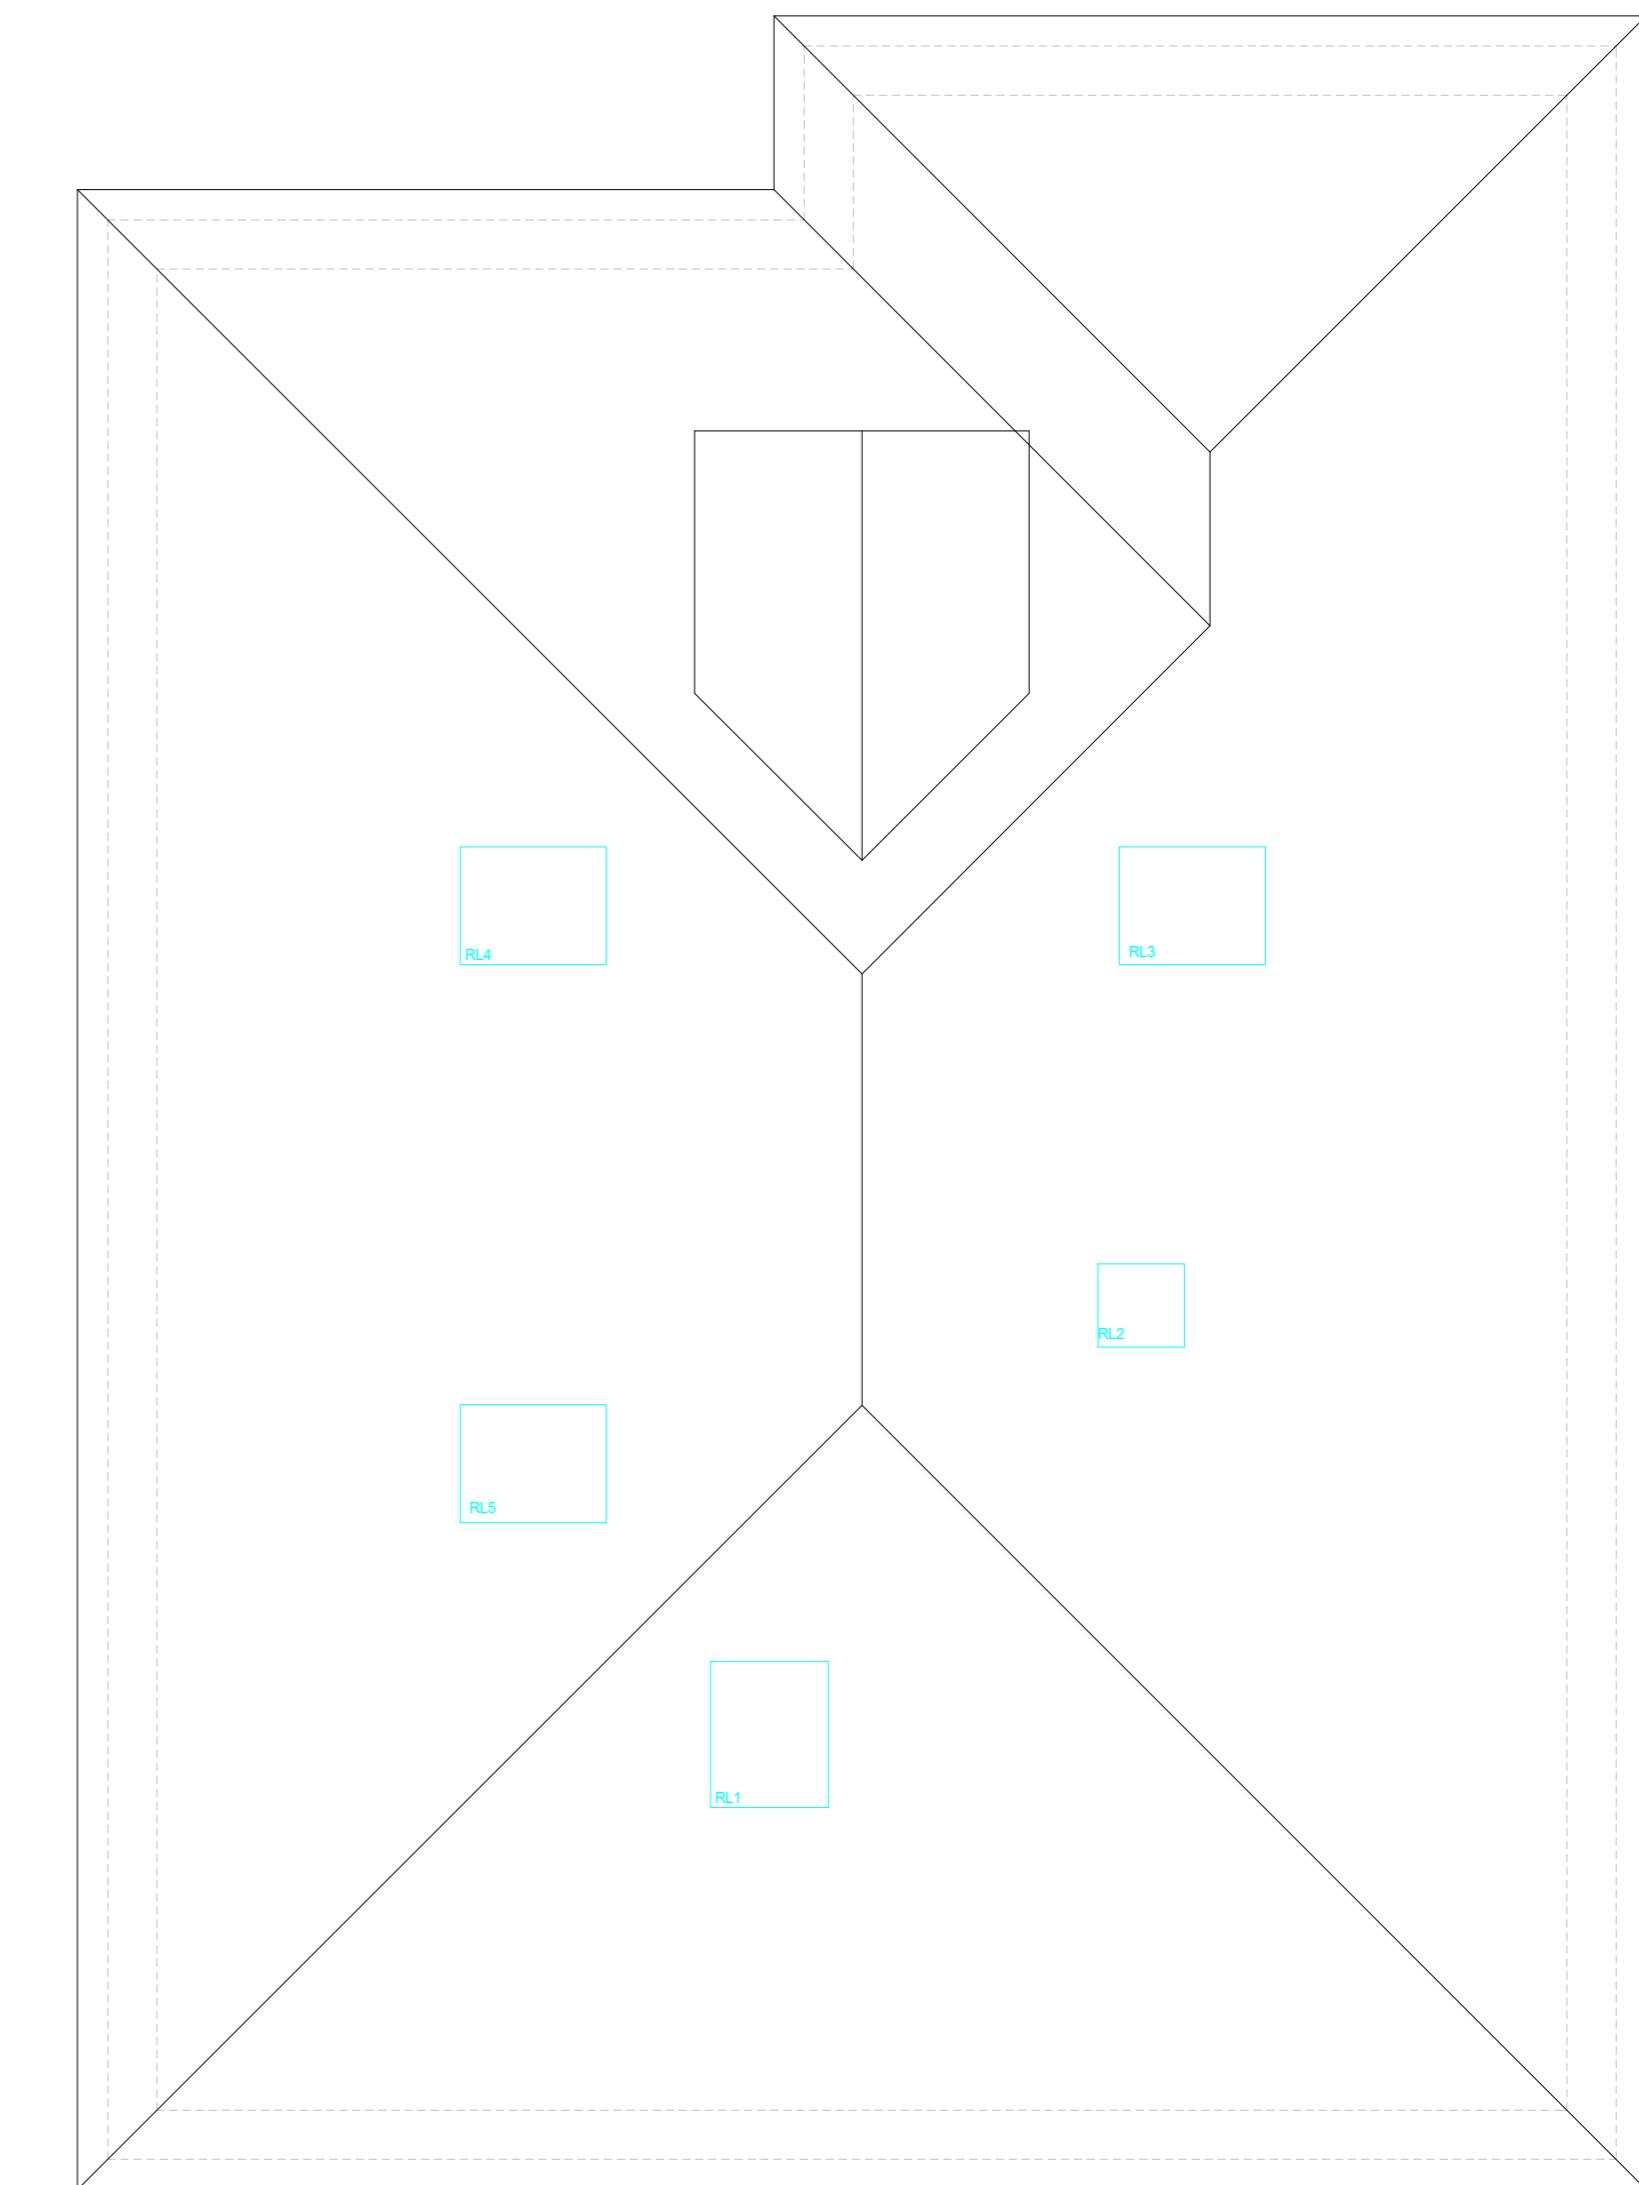


PROPOSED SECOND FLOOR

PROJECT
72 Sweetcroft Lane
Hillingdon
PROPOSAL
NEW 4 BEDROOM HOUSE

SCALE: 1:50 @ A2
DRAWN: Andy Wilcock
DATE: 26th November 2025
DRAWING NUMBER 534 - 2 REV C

PROPOSED LOFT AND ROOF PLANS		
REV	DESCRIPTION	DATE

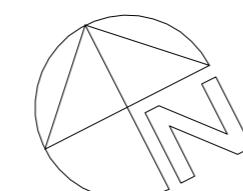

PROPOSED ROOF PLAN

