


PROPOSED SECOND FLOOR

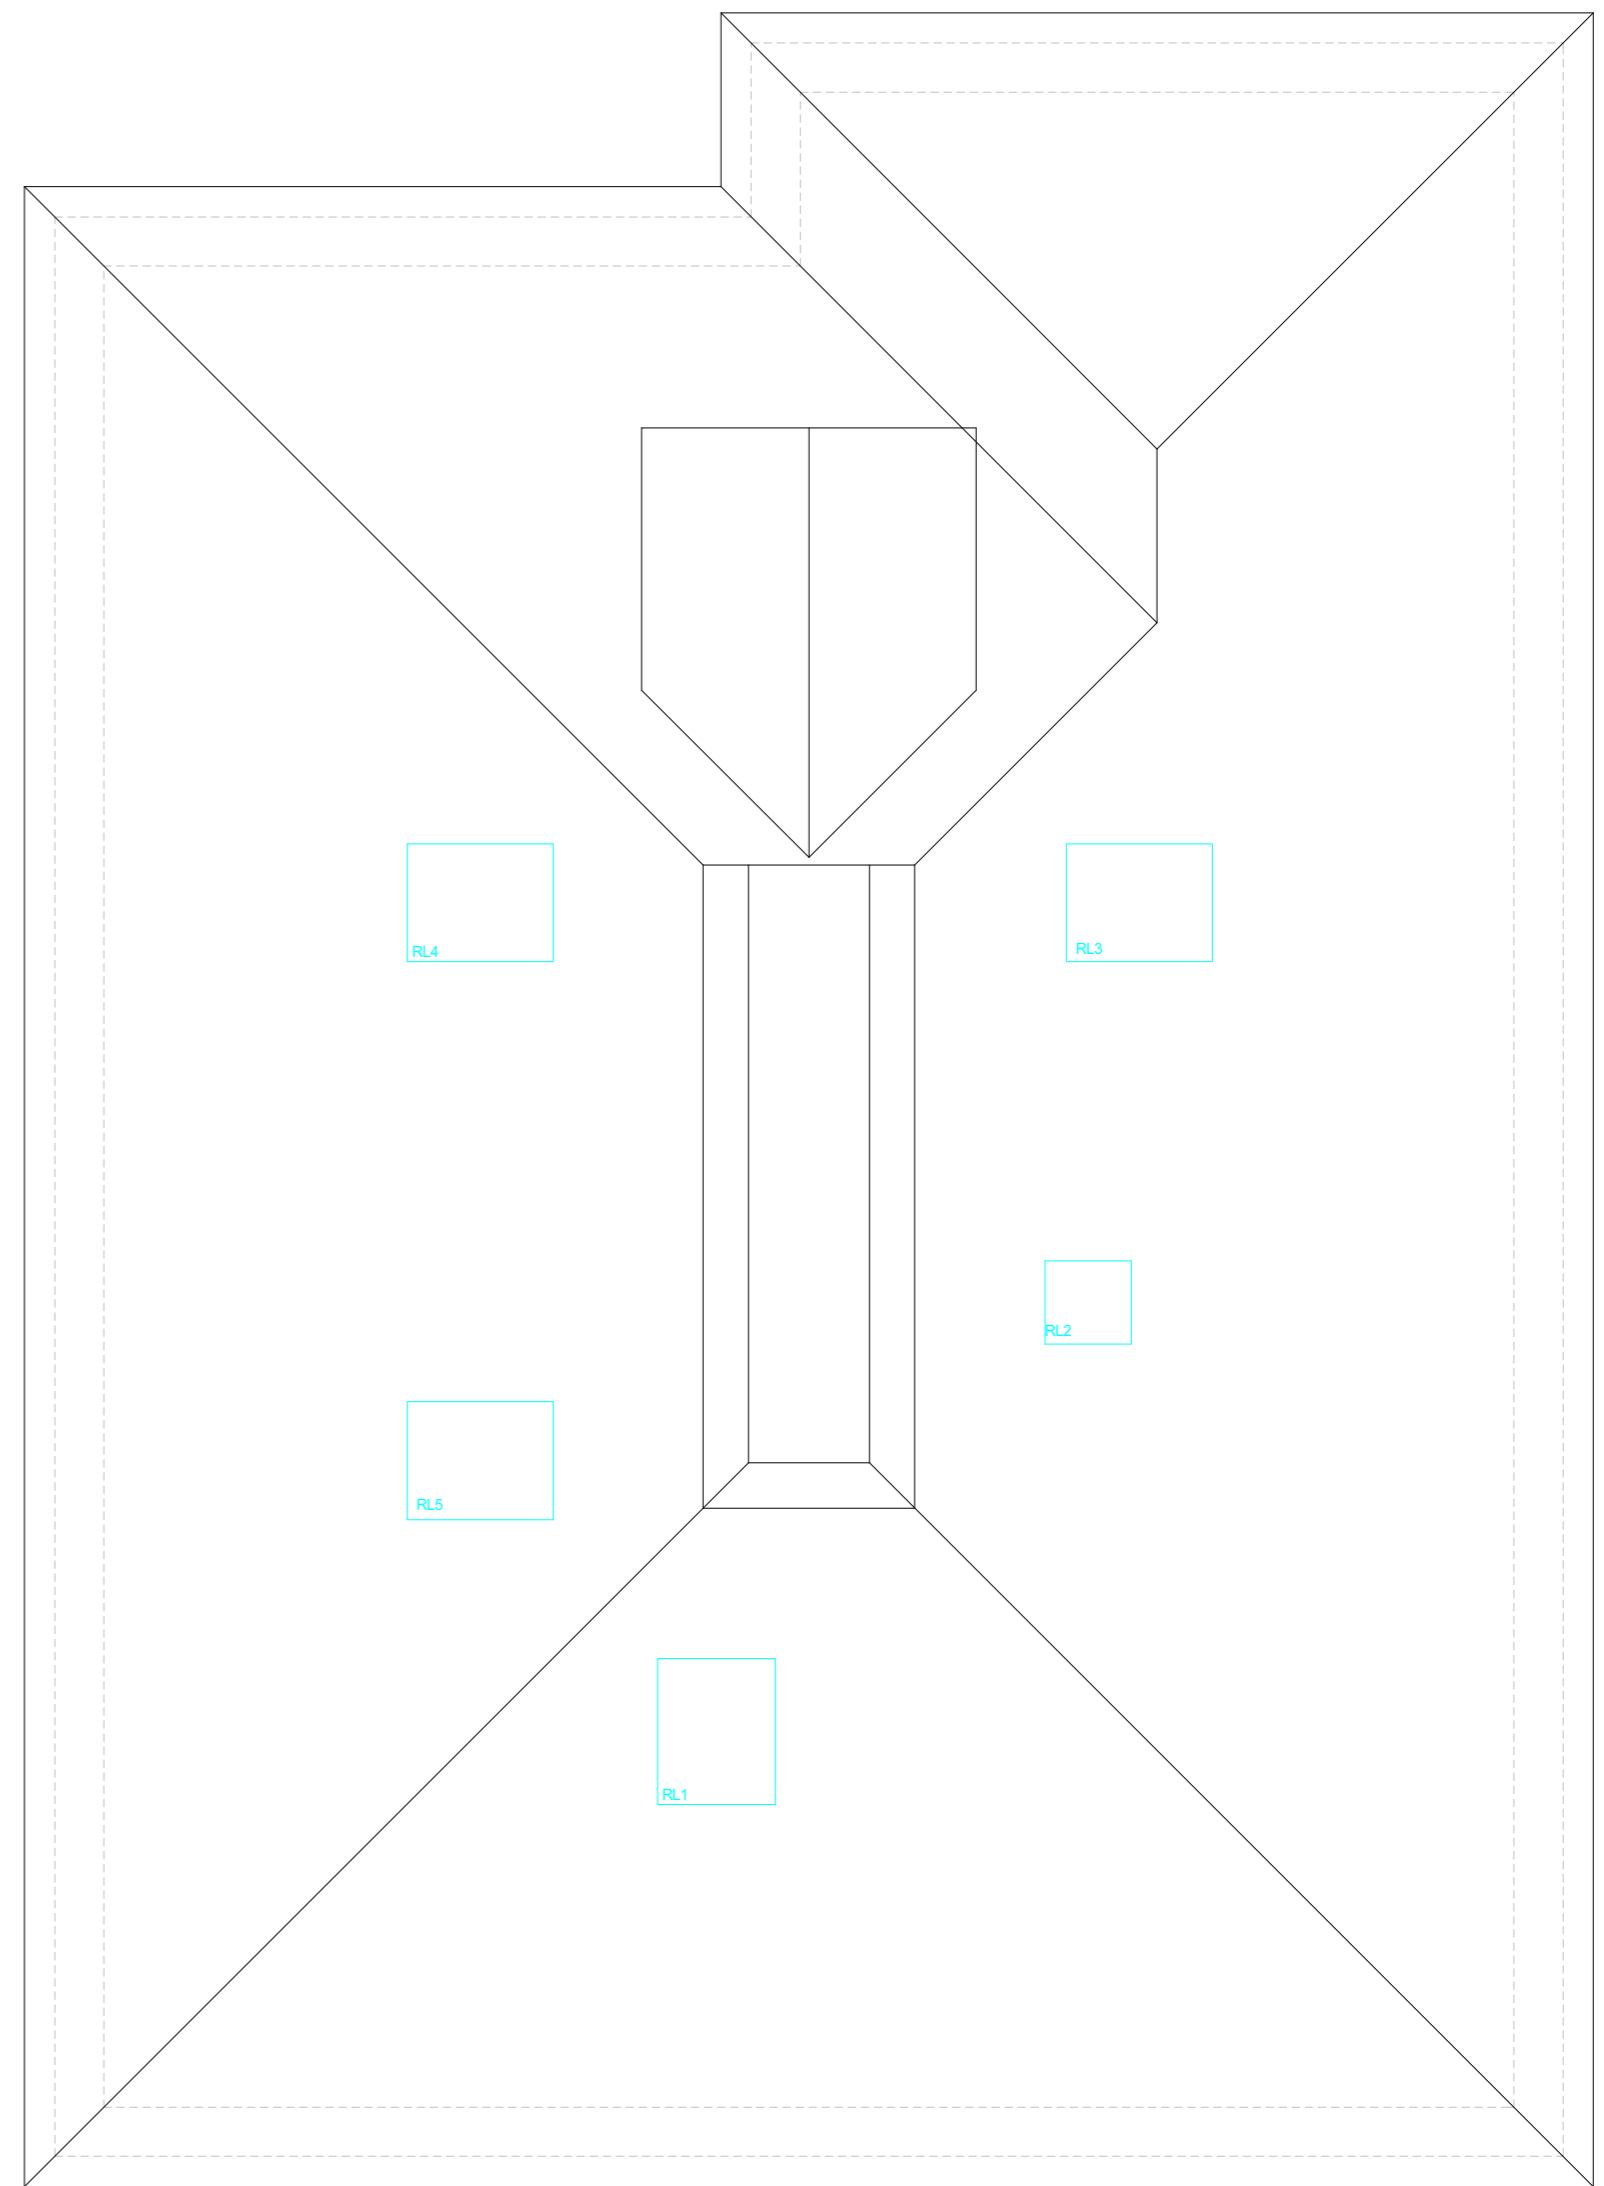



PROPOSED ROOF PLAN

PROJECT
72 Sweetcroft Lane
Hillingdon

PROPOSAL
NEW 4 BEDROOM HOUSE

SCALE: 1-50 @ A2
DRAWN: Andy Wilcock
DATE: 26th November 2025
DRAWING NUMBER
534 - 2

PROPOSED LOFT AND ROOF PLANS		
REV	DESCRIPTION	DATE
E		

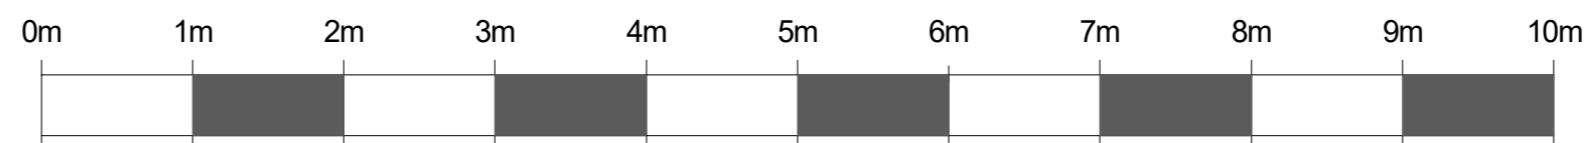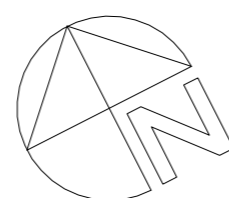

Hightford
Design and Build Limited
Hightford, 9 Copes Shroves, Haslemere, Buckinghamshire
email: info@hightforddesign.co.uk - web: www.hightforddesign.co.uk
mobile: 01957 340205