



PROPOSED FRONT ELEVATION

PROJECT
72 Sweetcroft Lane
Hillingdon

PROPOSAL
NEW 4 BEDROOM HOUSE

SCALE: 1-50 @ A2



DRAWN: Andy Wilcock

DATE: 26th November 2025

DRAWING NUMBER
534 - 4

REV
D

PROPOSED FRONT ELEVATION		
REV	DESCRIPTION	DATE

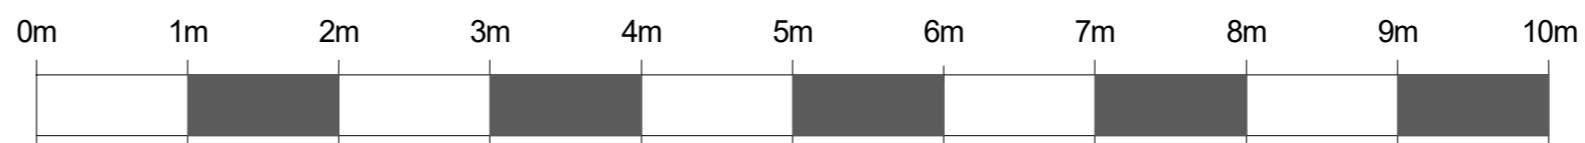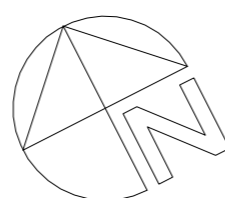

Highford
Design and Build Limited

9 Copes Shroves, Hailemere, Buckinghamshire
email: info@highforddesign.co.uk - web: www.highforddesign.co.uk
mobile: 01957 340205