

No 70

No 72

No 74

**PROPOSED FRONT ELEVATION**

PROJECT  
72 Sweetcroft Lane  
Hillingdon

PROPOSAL  
NEW 4 BEDROOM HOUSE

SCALE: 1:50 @ A2



DRAWN: Andy Wilcock

DATE: 26th November 2025

DRAWING NUMBER  
534 - 5

REV  
C

PROPOSED REAR ELEVATION		
REV	DESCRIPTION	DATE

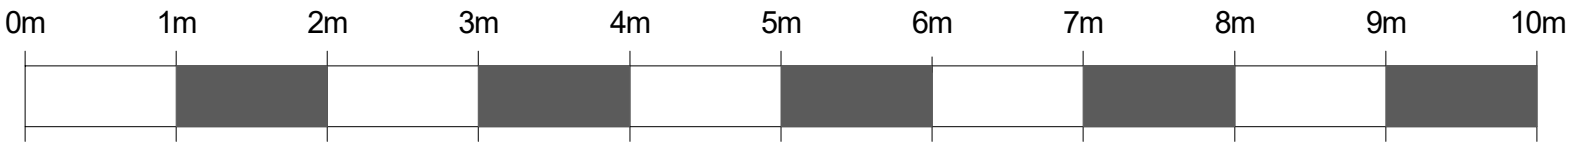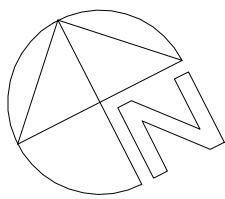

**Highford**  
Design and Build Limited

53a Glebe Road, Chalfont St Peter, Buckinghamshire  
email: info@highforddesign.co.uk - web: www.highforddesign.co.uk  
mobile: 07957 340205