

**PROPOSED FRONT ELEVATION**

PROJECT  
72 Sweetcroft Lane  
Hillingdon

PROPOSAL  
NEW 4 BEDROOM HOUSE

SCALE: 1-50 @A2

DRAWN: Andy Wilcock



DATE: 26th November 2025

DRAWING NUMBER  
534 - 5

REV  
D

**PROPOSED REAR ELEVATION**

REV	DESCRIPTION	DATE

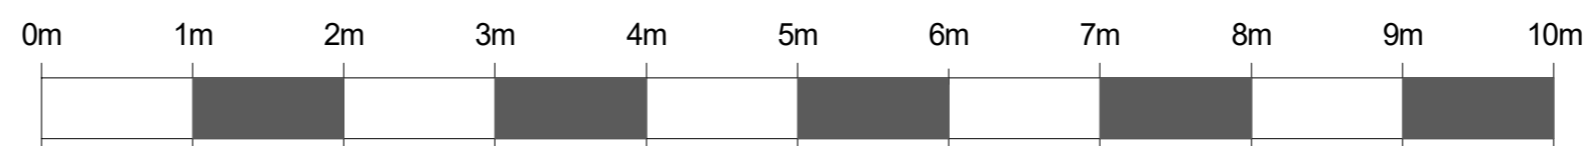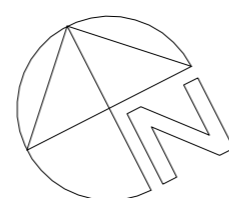

**Highford**  
Design and Build Limited

Highford, 9 Copes Shroves, Haslemere, Buckinghamshire  
 email: info@highforddesign.co.uk - web: www.highforddesign.co.uk  
 mobile: 01957 340205