



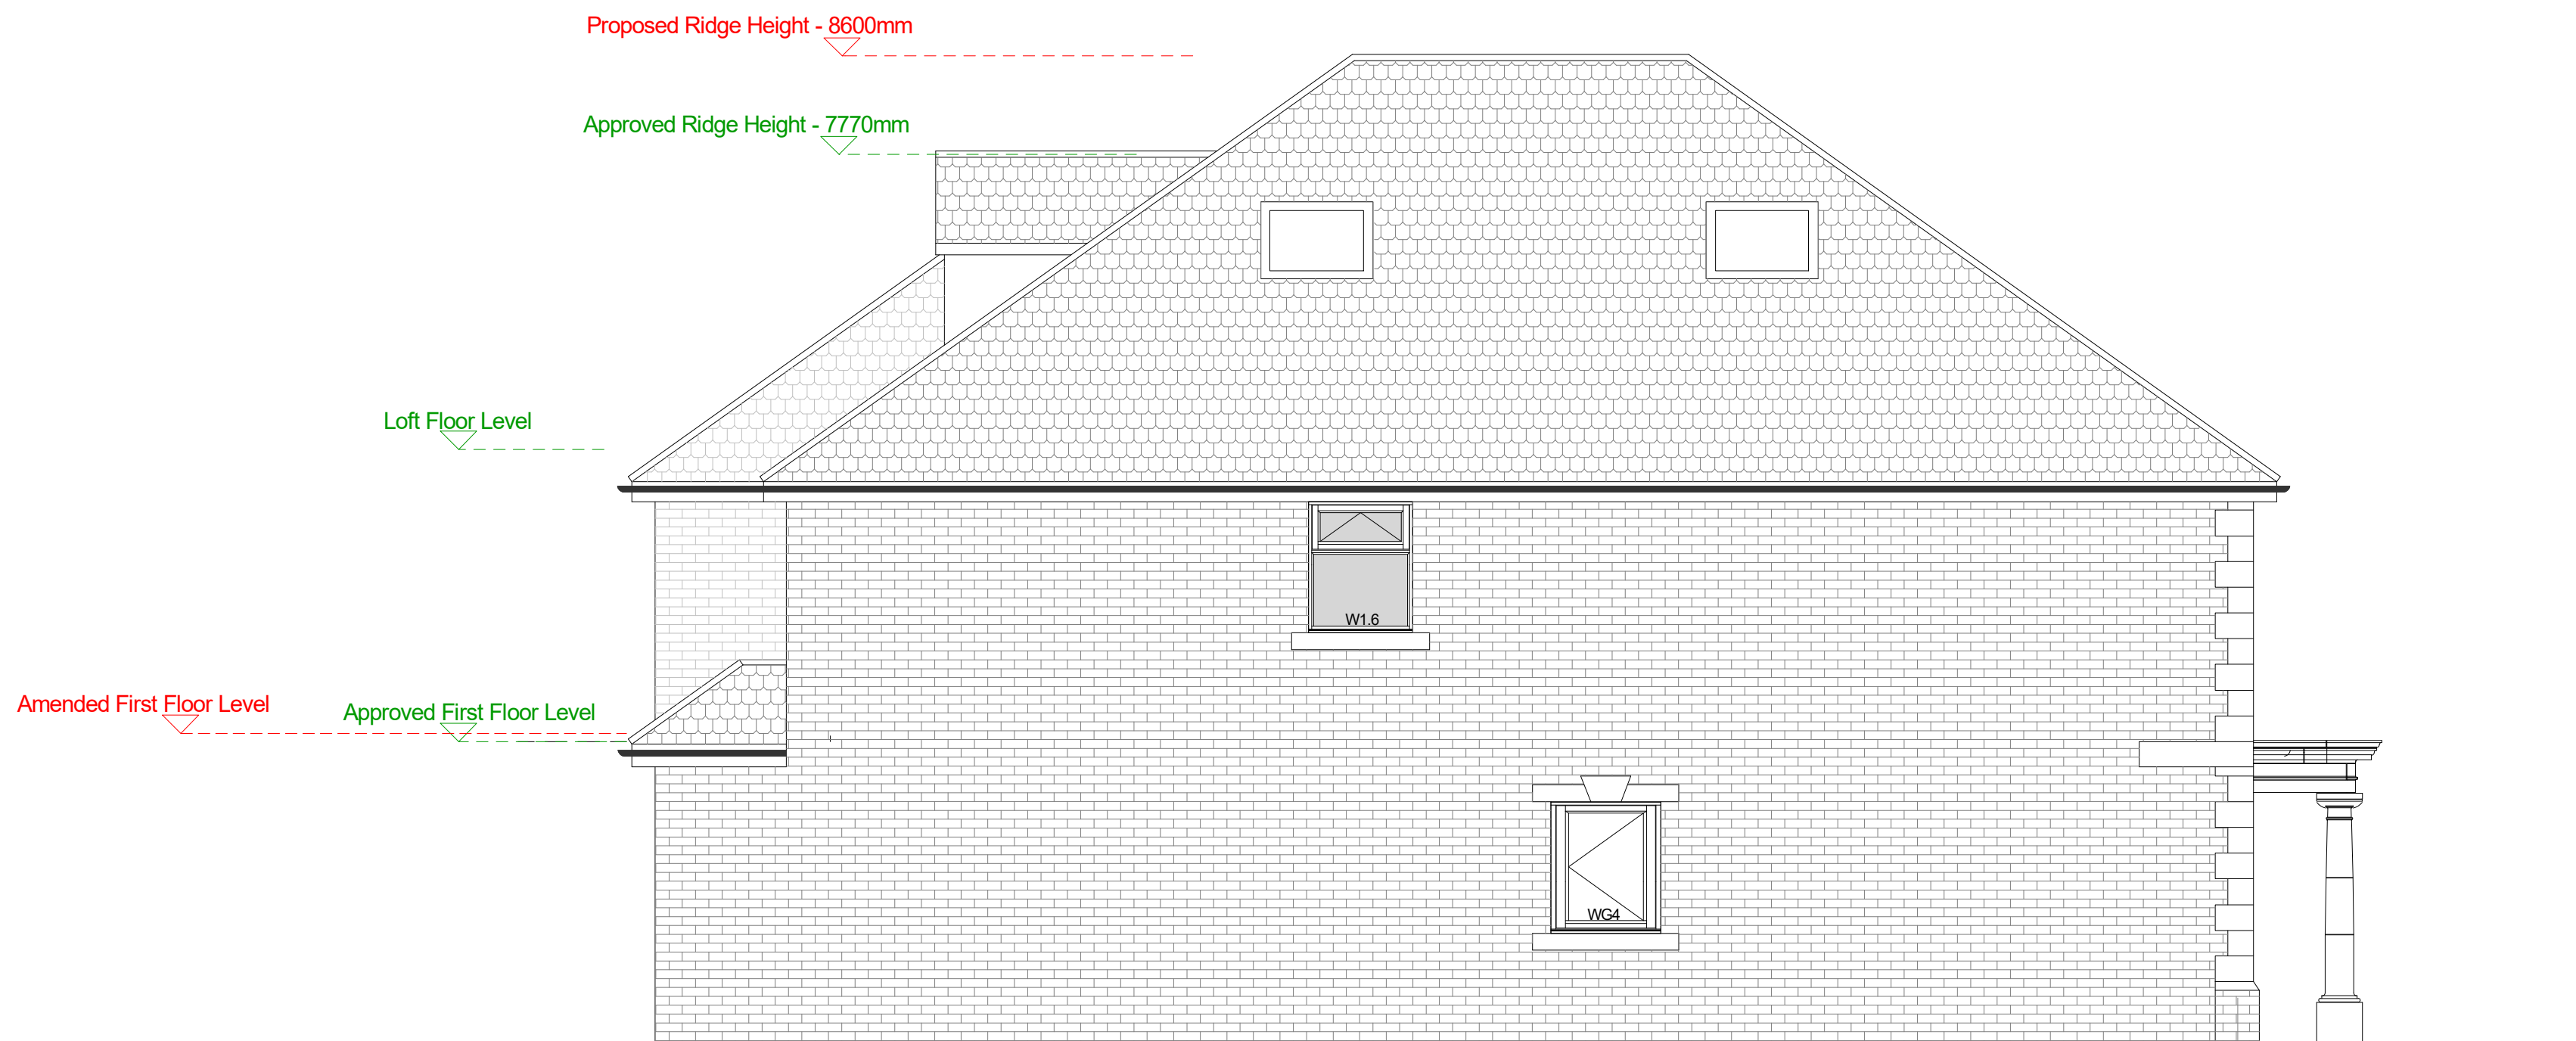


PROPOSED WEST ELEVATION

PROJECT
72 Sweetcroft Lane Hillingdon
PROPOSAL
NEW 4 BEDROOM HOUSE

SCALE: 1-50 @ A2
DRAWN: Andy Wilcock
DATE: 26th November 2025
DRAWING NUMBER
534 - 6
REV
C

PROPOSED WEST ELEVATION		
REV	DESCRIPTION	DATE

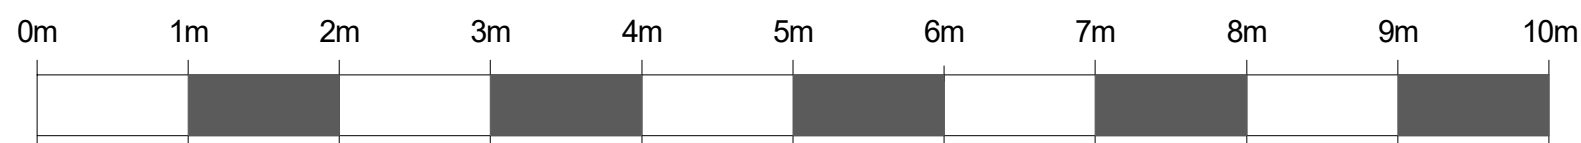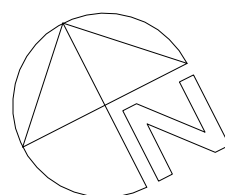

Highford
Design and Build Limited
53a Glebe Road, Chalfont St Peter, Buckinghamshire
email: info@highforddesign.co.uk - web: www.highforddesign.co.uk
mobile: 07957 340205