

PROPOSED WEST ELEVATION

PROJECT
72 Sweetcroft Lane
Hillingdon

PROPOSAL
NEW 4 BEDROOM HOUSE

SCALE: 1-50 @ A2



DRAWN: Andy Wilcock

DATE: 26th November 2025

DRAWING NUMBER
534 - 6

REV
D

| PROPOSED WEST ELEVATION | | |
|-------------------------|-------------|------|
| REV | DESCRIPTION | DATE |
| | | |
| | | |

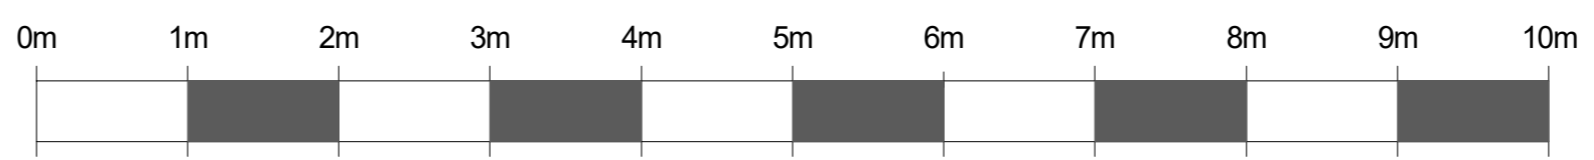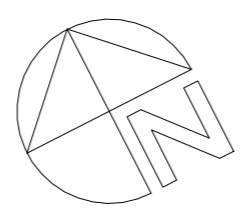

Highford
Design and Build Limited

Highford, 9 Capes Shroves, Buckinghamshire
email: info@highforddesign.co.uk - web: www.highforddesign.co.uk
mobile: 01957 340205