




PROPOSED REAR ELEVATION

Scale 1:100



PROPOSED FRONT ELEVATION

Scale 1:100

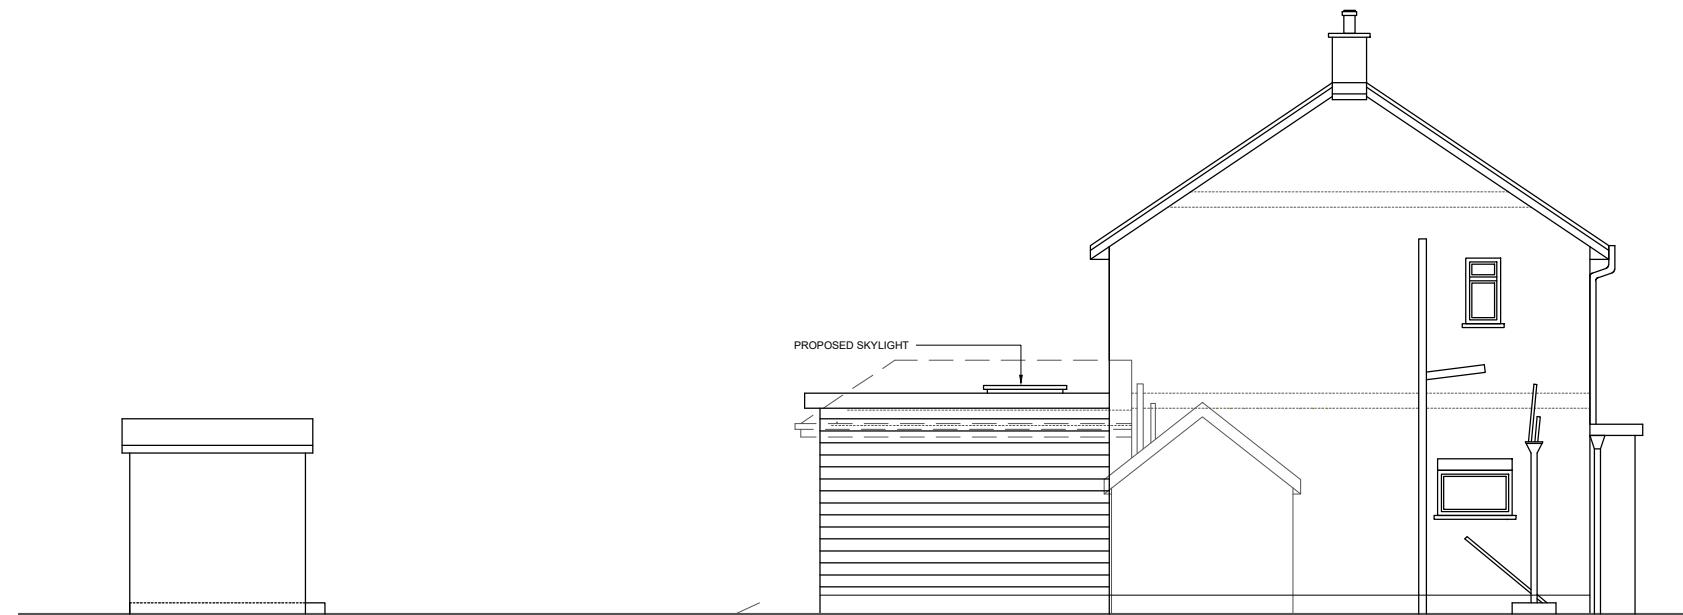

PROPOSED SIDE ELEVATION

Scale 1:100

Rev	Description
A	Amendment
Project	
40 Beech Close West Drayton UB7 9LQ	
Drawing	
PROPOSED ELEVATIONS	
SCALE	Date
As Shown	Drawing no. 25_49_03