




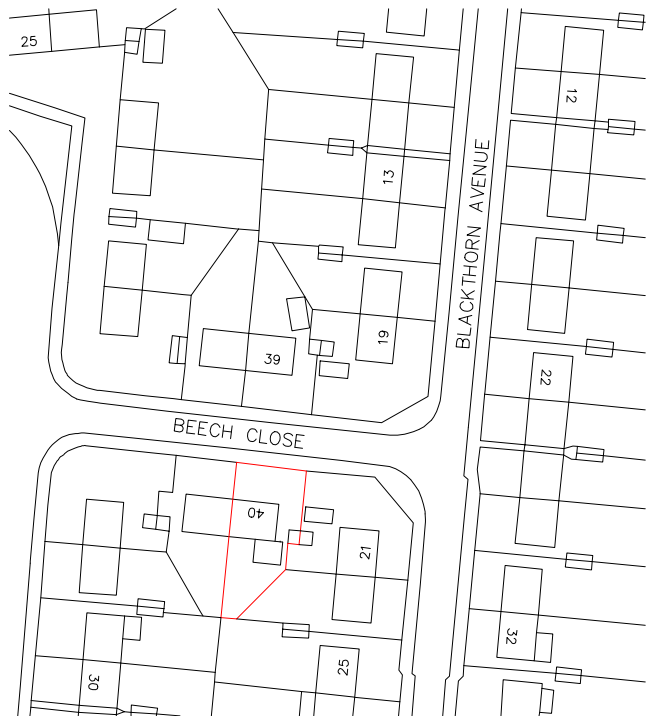

LOCATION PLAN
Scale 1:1250

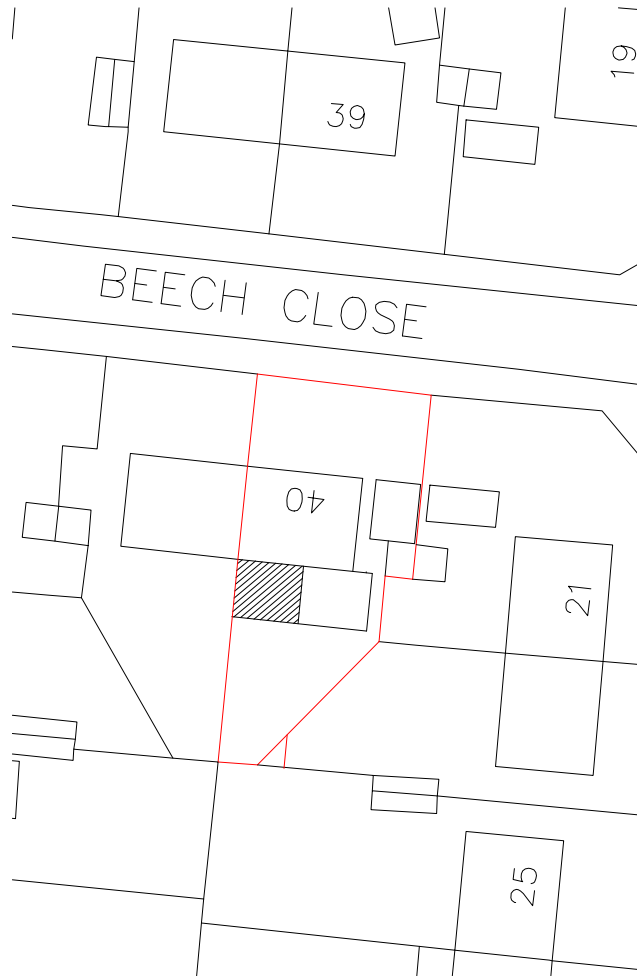

SITE PLAN
Scale 1:500

 

Rev	Description
Project	
40 Beech Close West Drayton UB7 9LQ	
Drawing	
SITE AND LOCATION PLAN	
SCALE As Shown	Date
	Drawing no. 25_49_05