




EXISTING REAR ELEVATION
Scale 1:100



EXISTING FRONT ELEVATION
Scale 1:100

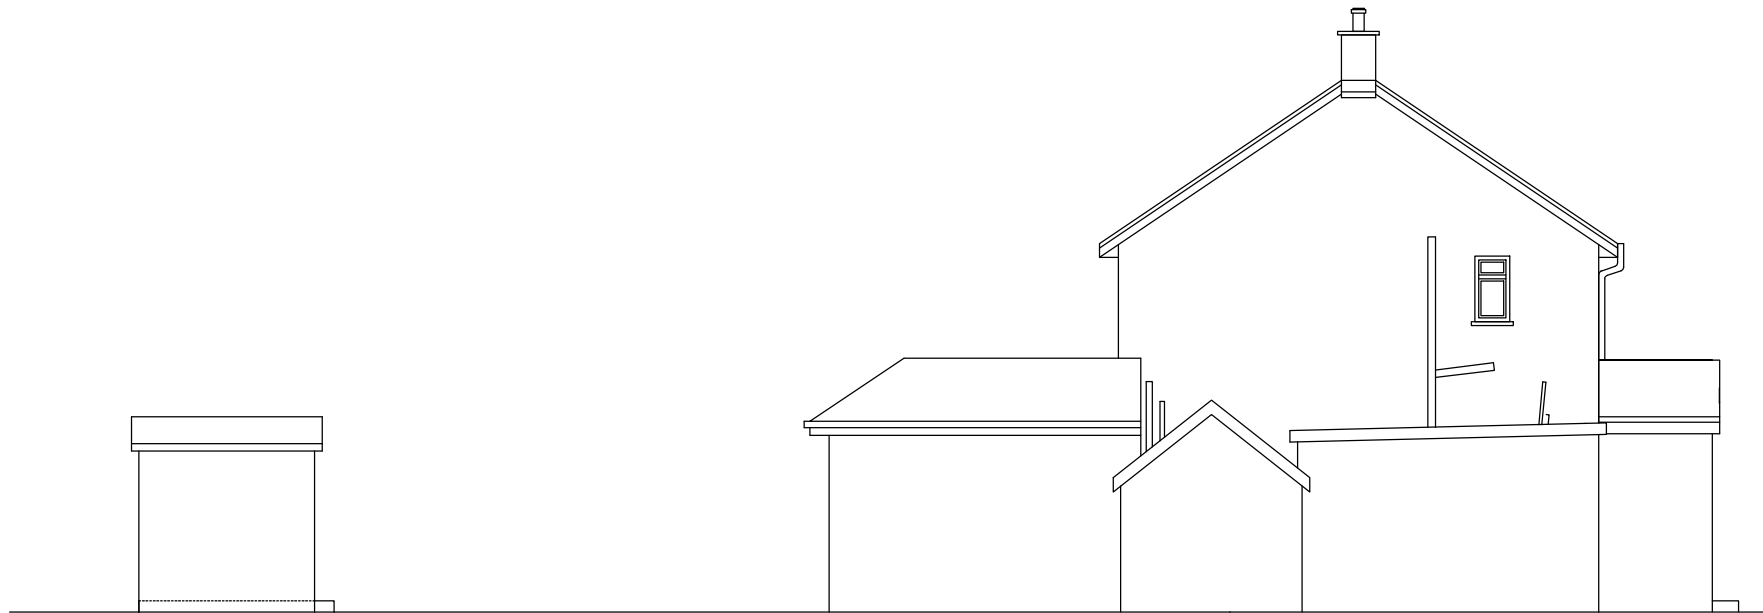

EXISTING SIDE ELEVATION
Scale 1:100



Rev	Description
Project	
40 Beech Close West Drayton UB7 9LQ	
Drawing	
EXISTING ELEVATIONS	
SCALE As Shown	Date
Drawing no. 25_49_04	