


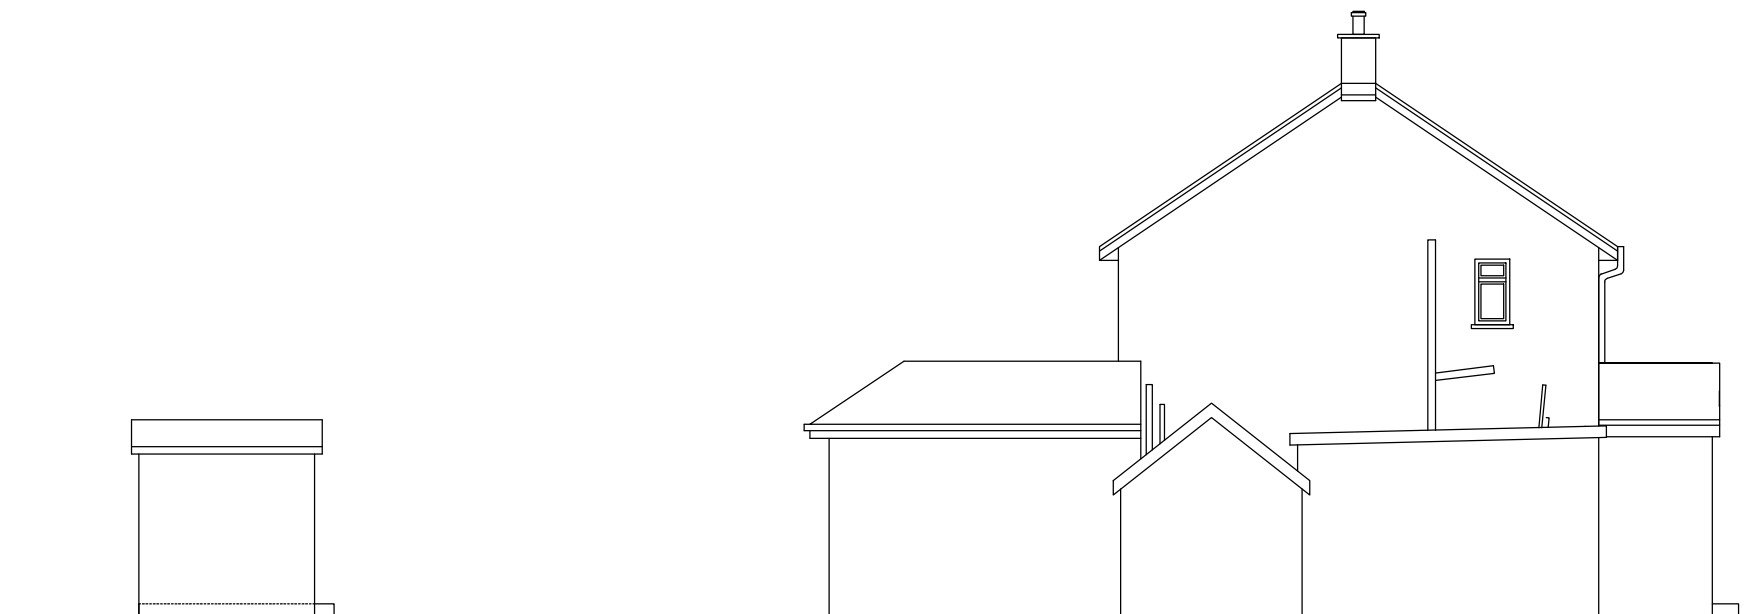

EXISTING REAR ELEVATION
Scale 1:100



EXISTING FRONT ELEVATION
Scale 1:100



EXISTING SIDE ELEVATION
Scale 1:100



Rev	Description	
A	Amendment	
Project		
40 Beech Close West Drayton UB7 9LQ		
Drawing		
EXISTING ELEVATIONS		
SCALE As Shown		Date
		Drawing no. 25_49_04