


Existing Front Elevation



Proposed Front Elevation



Existing Rear Elevation

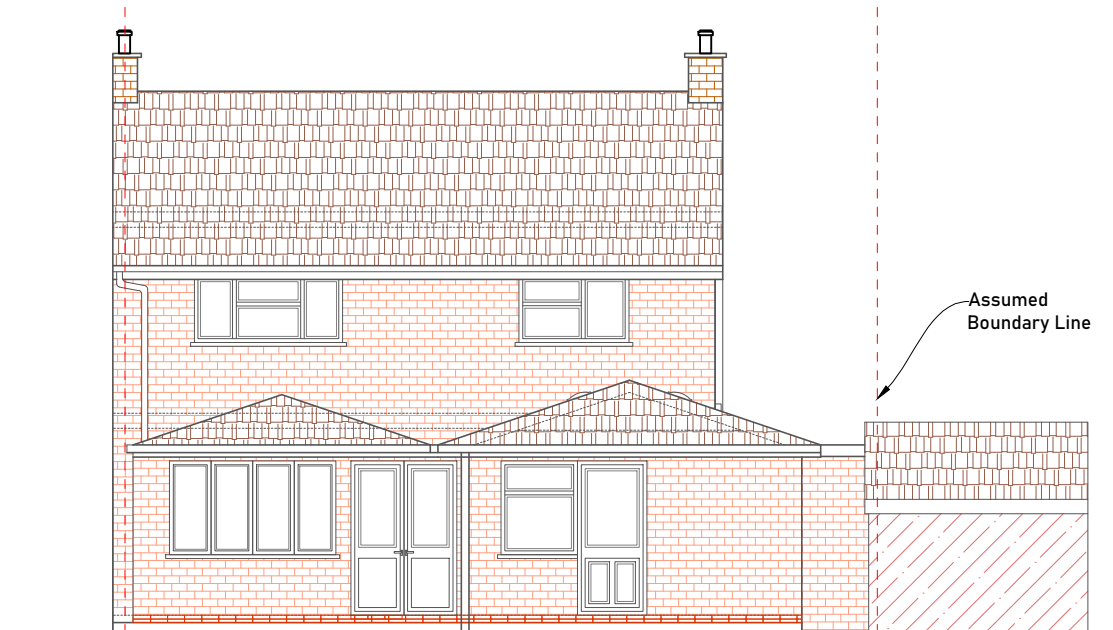

Proposed Rear Elevation

***All proposed exterior materials will be similar in appearance to those used in the construction of the existing dwelling.



ONLINE
ARCHITECTURAL
SERVICES

DRAWING: PLANNING	0 1 2 3 4 5 6 7 8 9 10 M 1:100			DRAWN: NJM	DATE: 03/02/2025	
DISCLAIMER Drawing to be read in conjunction with all other relevant documentation All written dimensions to be checked on site before work commences. Discrepancies, where identified, must be reported to the designer. The drawing is the property of Arch Studio and must not be reproduced or used in conjunction with any unauthorized person either wholly or in part without valid consent.	ARCH STUDIO (OAS) Email Address: info@onlinearchitecturalservices.com Contact Number: 07494 500087		PROJECT : 40 Beech Close UB7 9LQ		CLIENT: Ms Suman	
			SHEET SIZE: A3	SCALE: 1:100	PROJECT NO: 40/2024	DRAWING NO: PD 05
					REV:	