

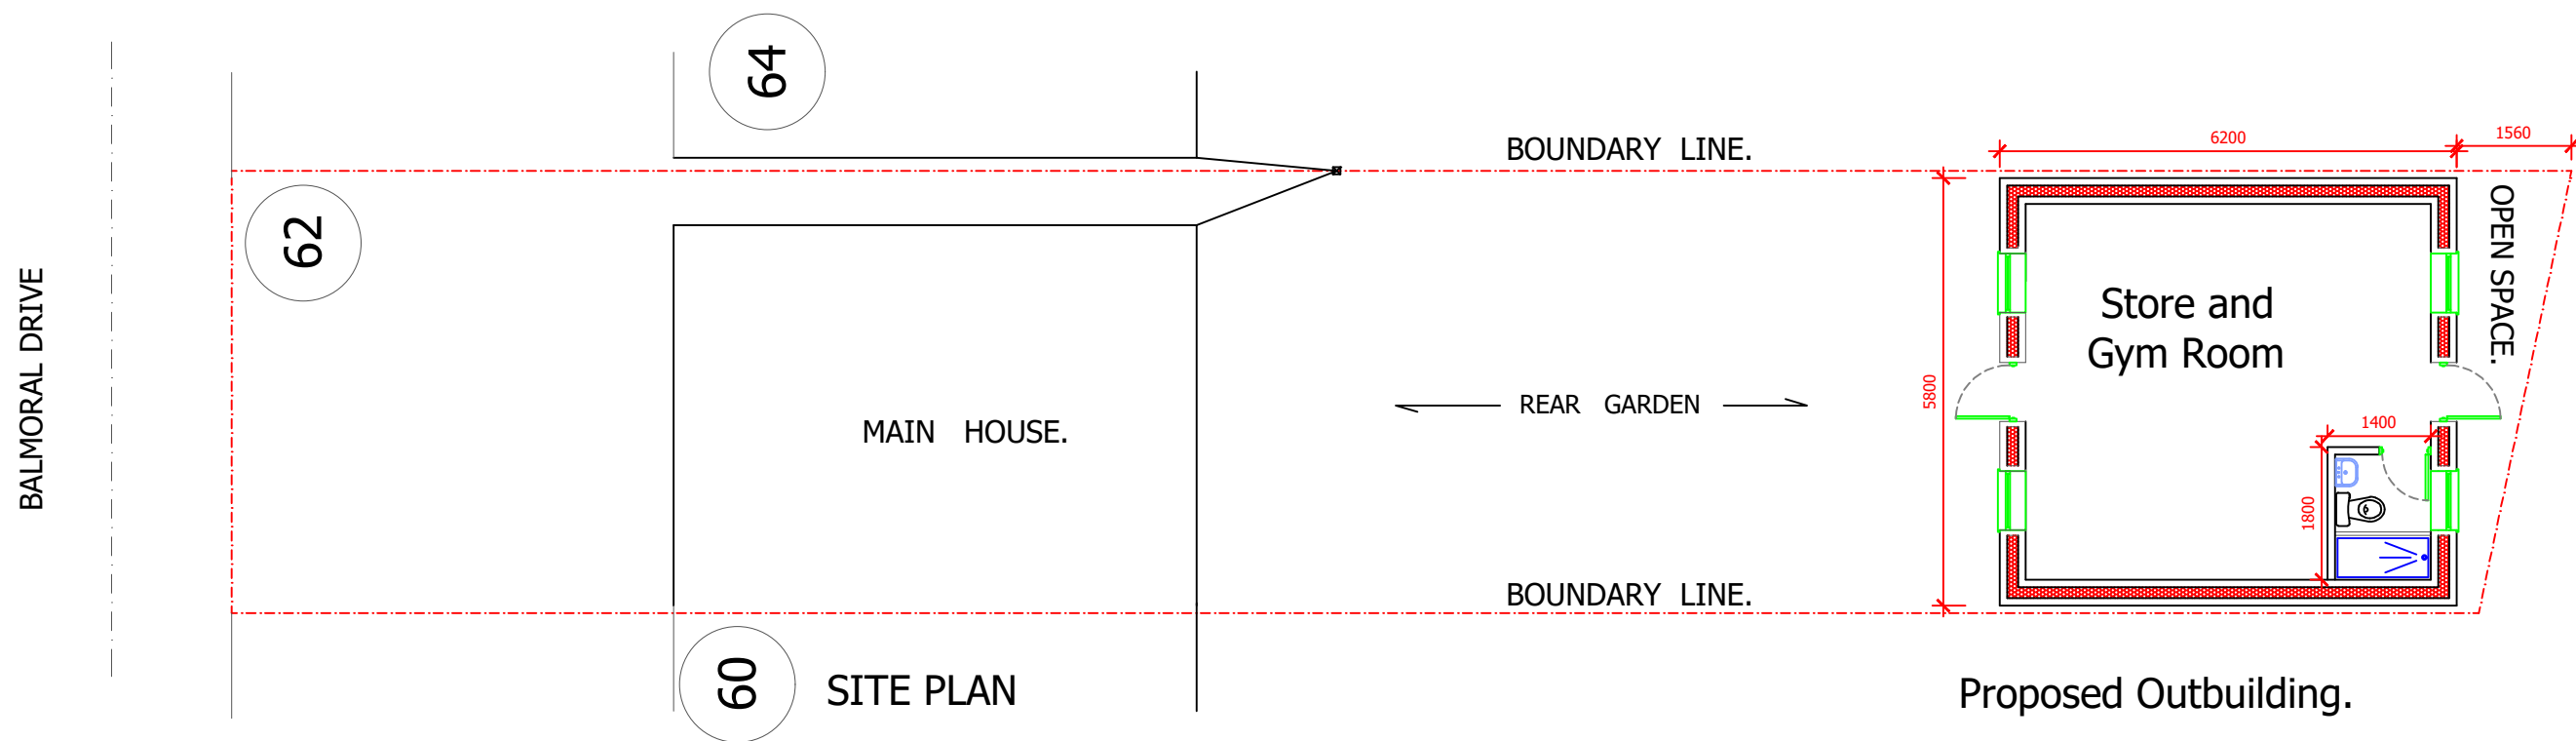



PROPOSED SIDE ELEVATION

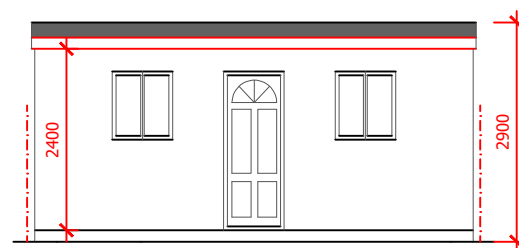


PROPOSED FRONT ELEVATION

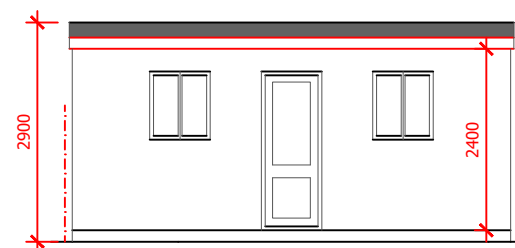

PROPOSED REAR ELEVATION

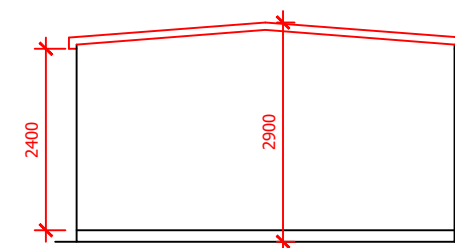

PROPOSED SIDE ELEVATION

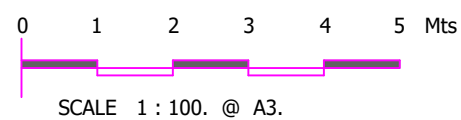

Email: engineersassociates@mail.com
mobile: 07877576865

SCALE 1: 100

DWG. NO. EA /62/BD/2A

PROPOSED OUTBUILDING AT

62 BALMORAL DRIVE.
HAYES. UB4 0BY.