


Note: This Drawing is for planning purpose and should not be used for construction.  
All dimensions should be confirmed on site and any deviation should be reported back to designer.

**BW** Brick work



Existing Front Elevation

Existing Rear Elevation

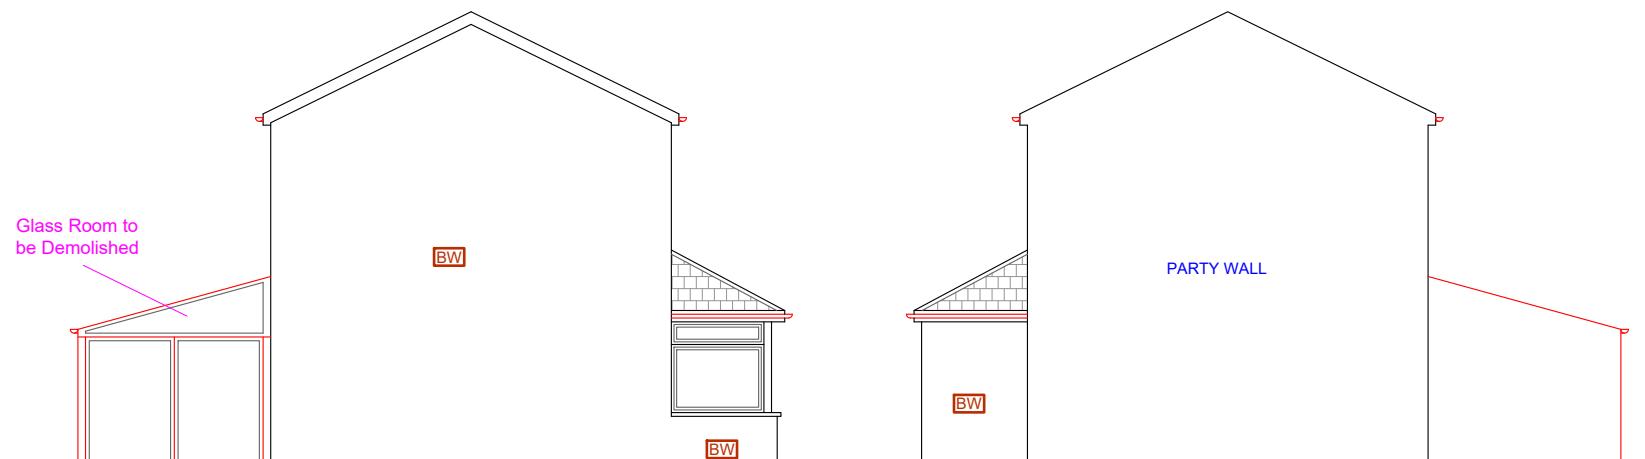

Existing Side Elevation (LHS)

Existing Side Elevation (RHS)

<b>Proposed Development:</b> Single Storey Rear Extension	<b>Site Address:</b> 4 Evergreen Way Hayes UB3 2BJ	<b>Revisions:</b> Rev   Date   Description A   06/03/2025               	<b>Drawing Description:</b> Existing Elevations <b>Drawing No:</b> ART/2025/RE4EW/EE	Scale: 1:100 Paper Size: A3 Sheet No: 2 of 5 	ART CONSULTANTS (UK) LTD 113 LONG LANE STANWELL TW19 7AL M:07960071377 E: ARTCONSULTANTSUK@GMAIL.COM
--	---	---	---	---	---