



Note: This Drawing is for planning purpose and should not be used for construction.  
All dimensions should be confirmed on site and any deviation should be reported back to designer.


BW Brick work

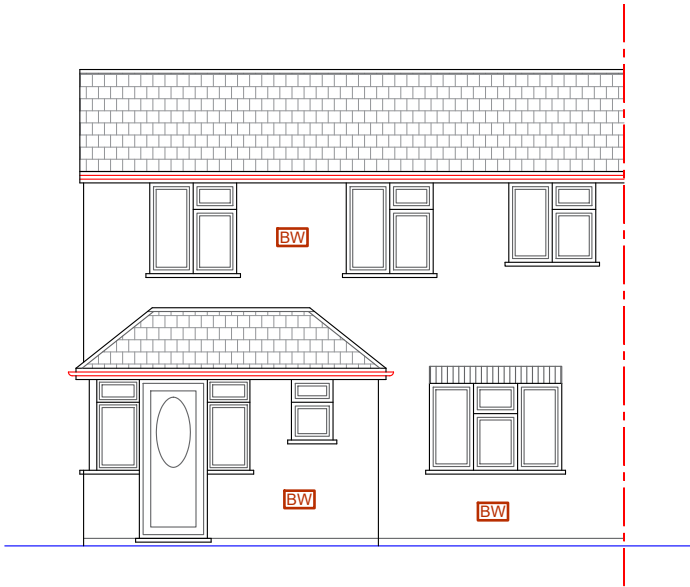


Proposed Front Elevation - No Change

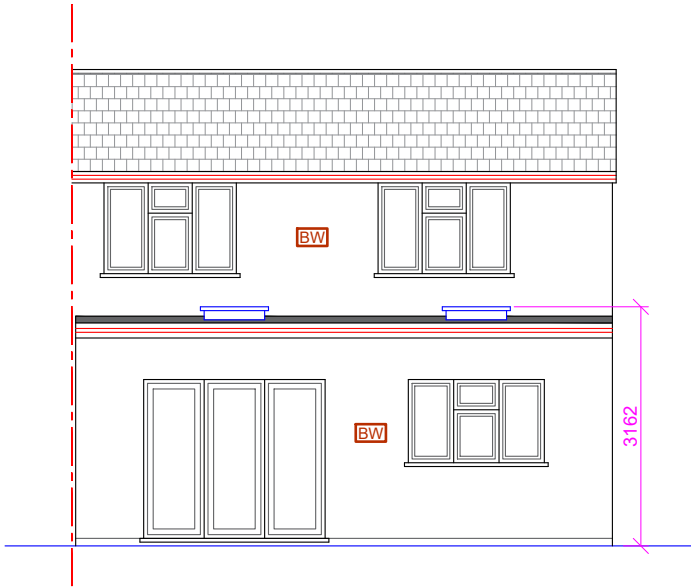

Proposed Rear Elevation

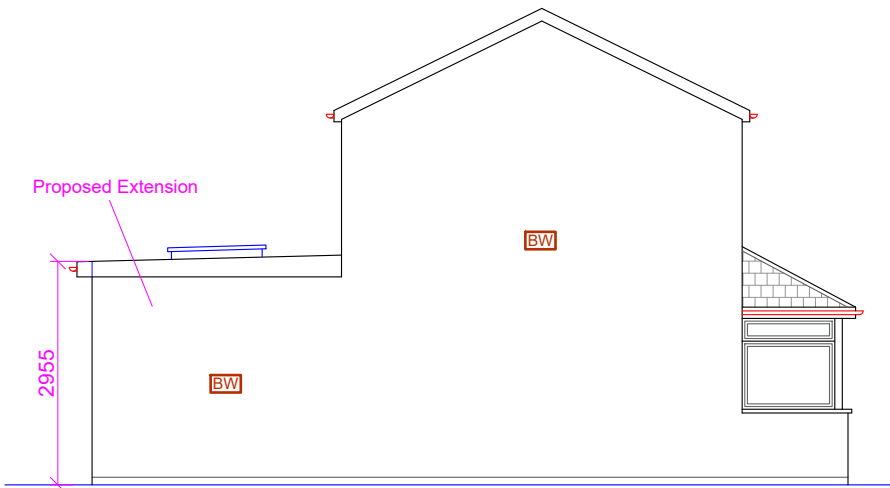

Proposed Side Elevation (RHS)

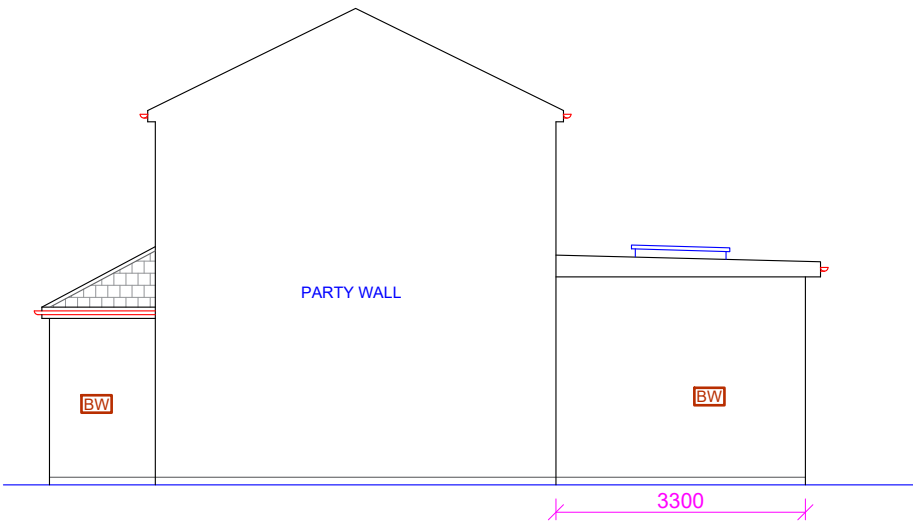

Proposed Side Elevation (LHS)

**Proposed Development:**  
Single Storey Rear Extension

**Site Address:**  
4 Evergreen Way  
Hayes  
UB3 2BJ

Revisions:

Rev	Date	Description
A	06/03/2025	

**Drawing Description:**  
Proposed Elevations

**Drawing No:**  
ART/2025/RE4EW/PE

Scale: 1:100  
Paper Size: A3  
Sheet No: 3 of 5



ART CONSULTANTS (UK) LTD  
113 LONG LANE  
STANWELL  
TW19 7AL  
M:07960071377  
E: ARTCONSULTANTSUK@GMAIL.COM