



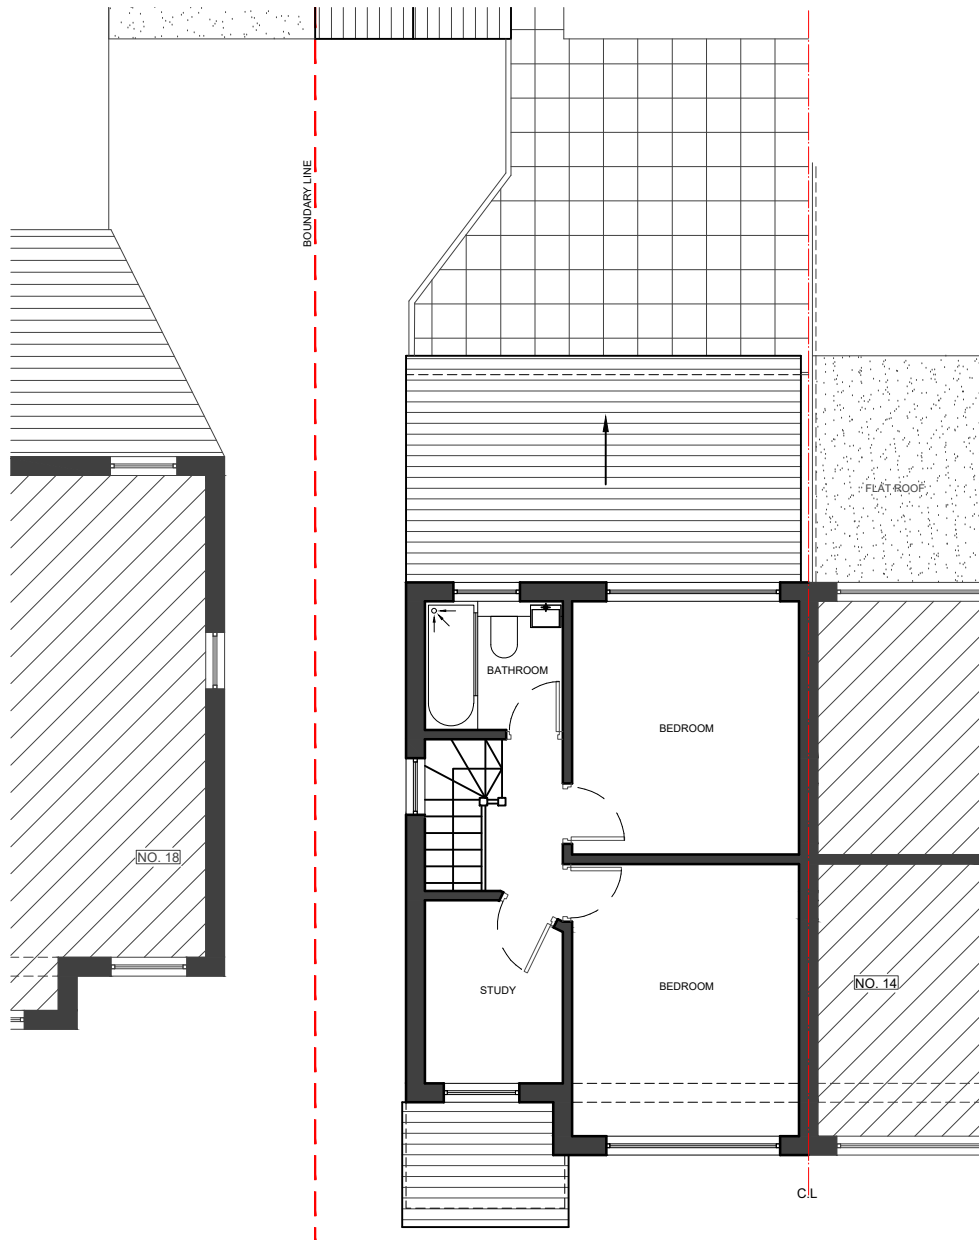


01 - FIRST FLOOR PLAN

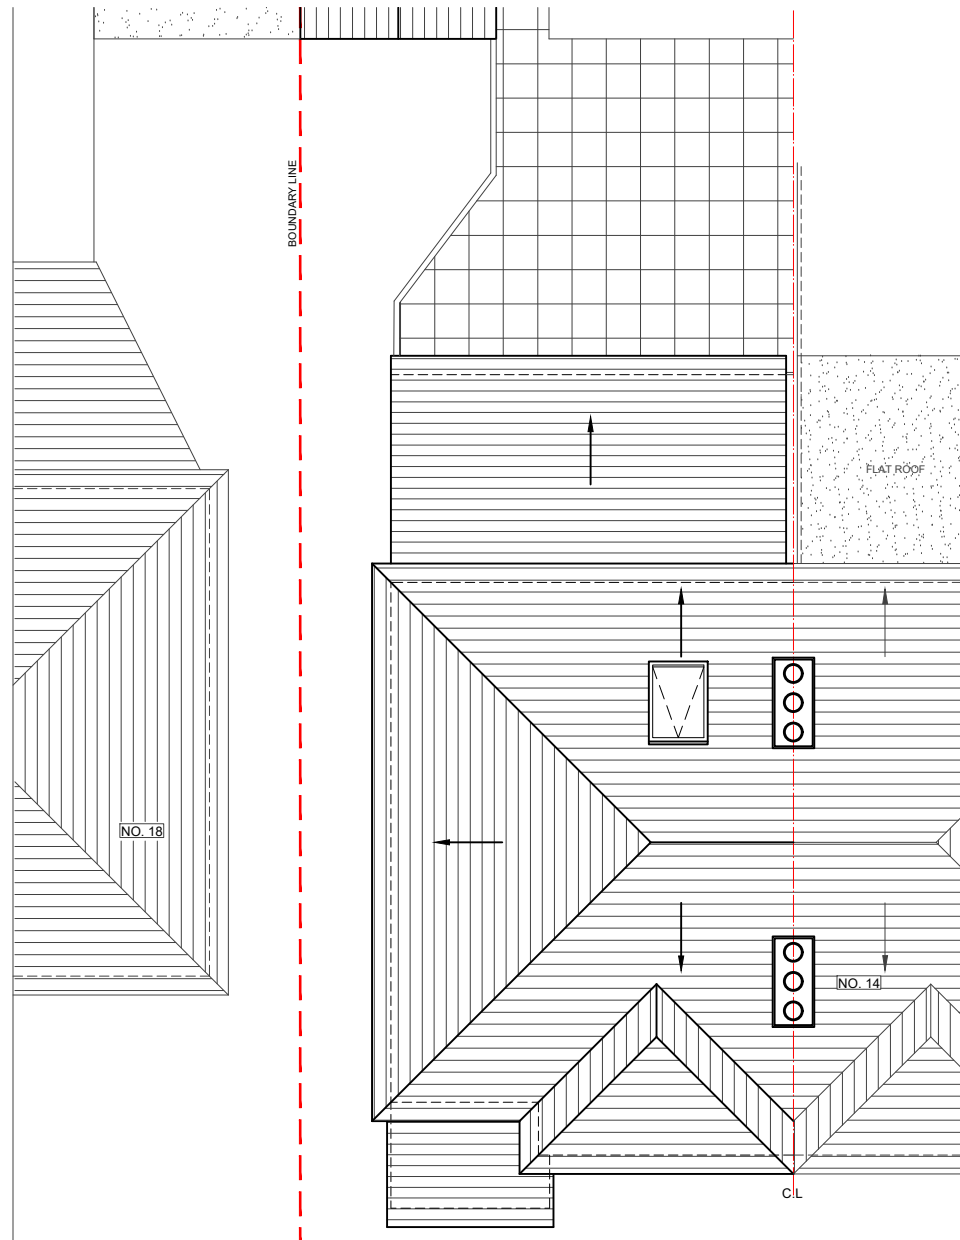

02 - ROOF PLAN



03 - SIDE ELEVATION

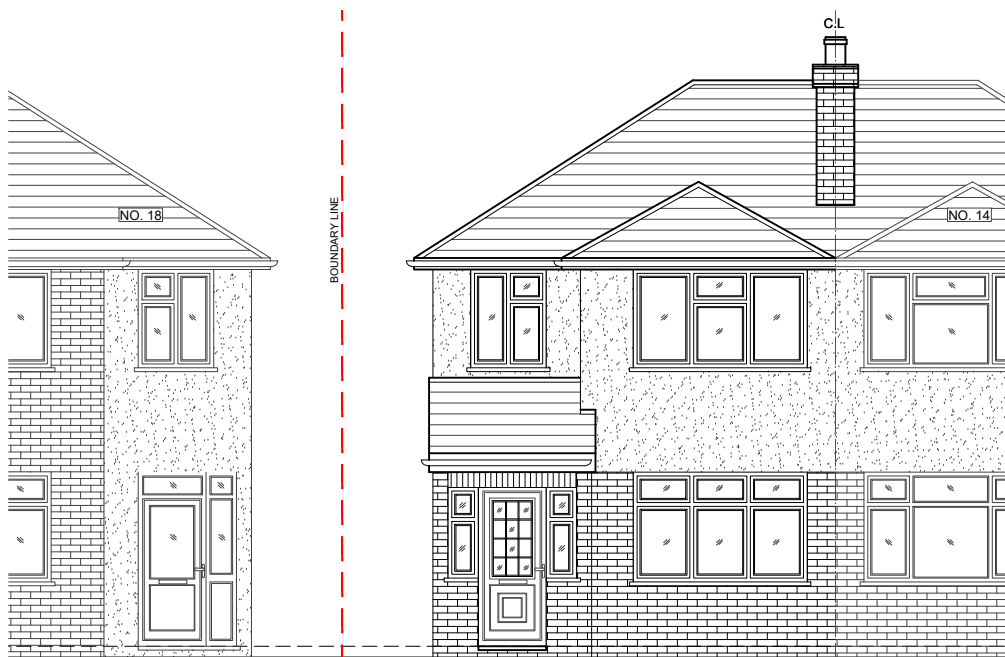


04 - FRONT ELEVATION



05 - REAR ELEVATION

NOTES

- Dimensions are not to be scaled from this drawing by contractors. The contractor is requested to check all dimensions before the work started.
- Report any discrepancies to the client or architect before undertaking the work described in the drawings.
- Dimensions are approximate site dimensions and are to be verified by the contractor on site before any fabrication/site works i.e foundations etc occur.
- Contractor is responsible for all temporary propping to existing structure.

 

REVISIONS			
NO	DESCRIPTION	DATE	BY

**LAWFULNESS
CERTIFICATE**

DE ARCHITECTURAL CONSULT.LTD
M: 07824773079, 07869580774
E: design.endeavour@gmail.com

Project
16 WENTWORTH CRESCENT, HAYES
LONDON, UB3 1NL

Title
EXISTING PLANS & ELEVATIONS

Scale 1:100@A3	Drawn MU	Approved	Date APR-24
Job No. DAC-242/24	Drawing No. PD-16WC-02	Rev.	