
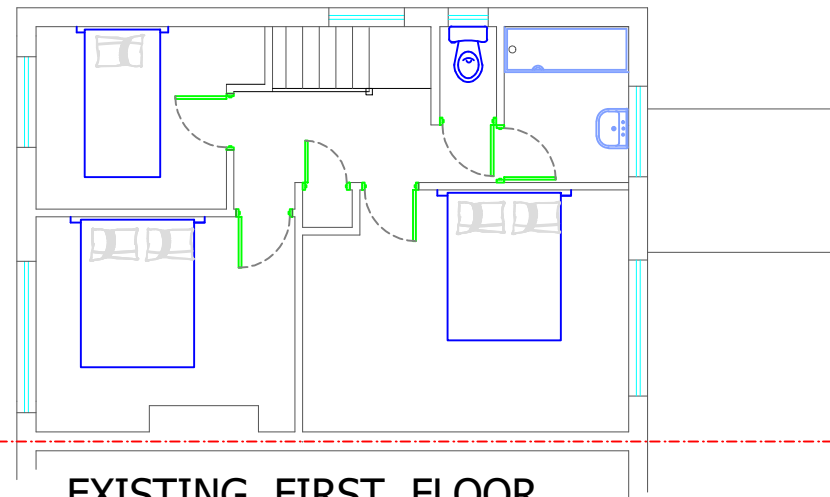


REAR GARDEN

EXISTING GROUND FLOOR.

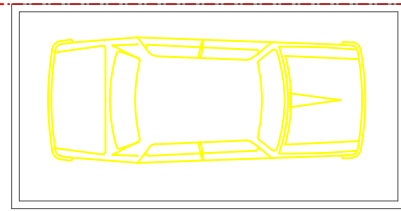

REAR GARDEN

EXISTING FIRST FLOOR.

0 1 2 3 4 5 Mts



SCALE 1 : 100. @ A3.

EXISTING / PROPOSED FLOOR PLANS.  
DWG. NO. EA /413/SEP/1A .

Email: [engineersassociates@mail.com](mailto:engineersassociates@mail.com)  
mobile: 07877576865

PROPOSED EXTENSION AT  
413 LANSBURY DRIVE.  
HAYES.

SCALE 1 : 100. @ A3.