



PROPOSED GROUND FLOOR.

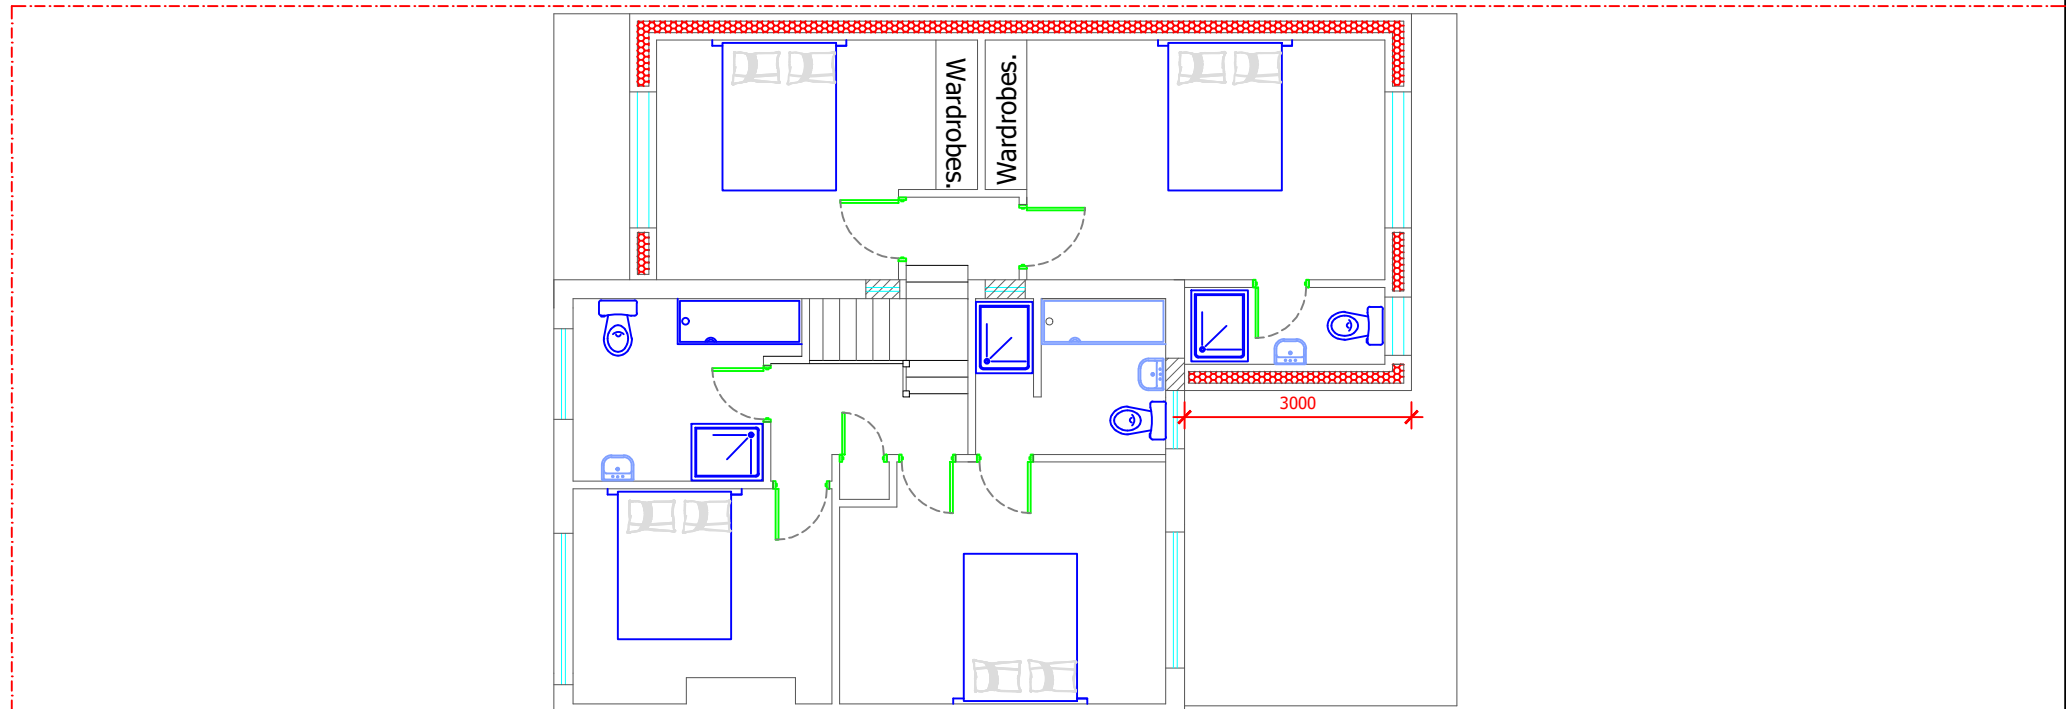

PROPOSED FIRST FLOOR.

 

EXISTING / PROPOSED FLOOR PLANS.  
DWG. NO. EA /413/ SEP /1B .  
Email: [engineersassociates@mail.com](mailto:engineersassociates@mail.com)  
mobile: 07877576865

PROPOSED EXTENSION AT  
413 LANSBURY DRIVE.  
HAYES.  
SCALE 1 : 100. @ A3.