




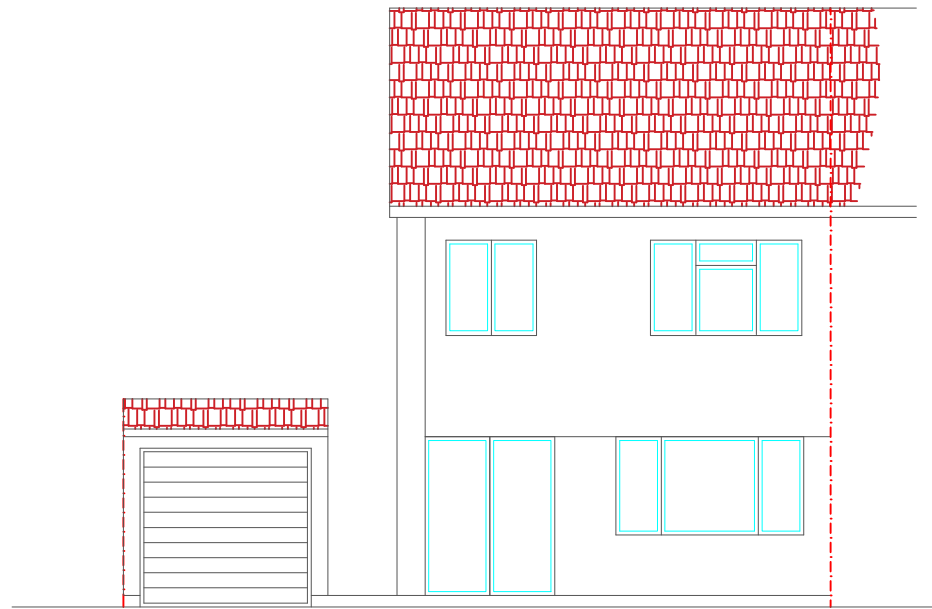


EXISTING FRONT ELEVATION

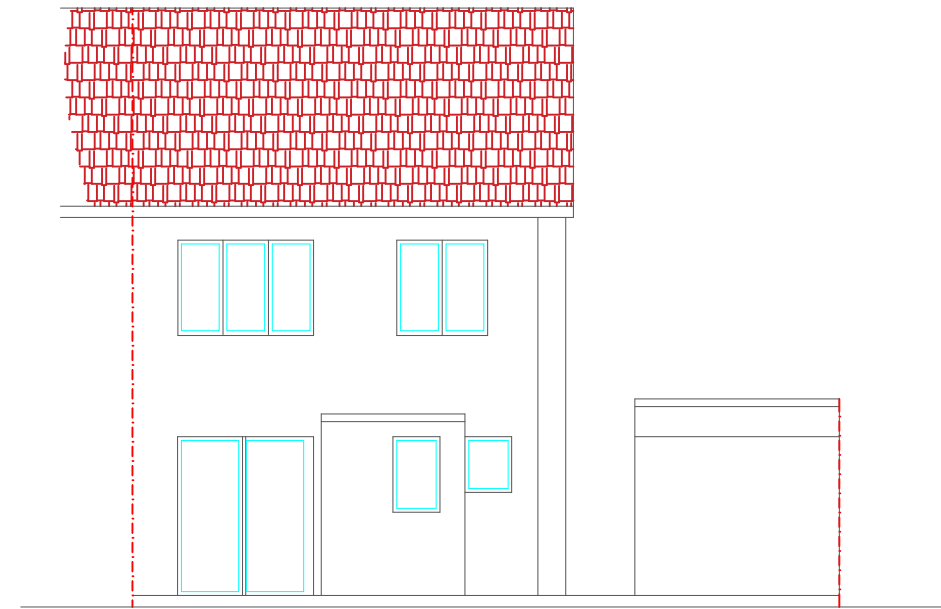


EXISTING REAR ELEVATION

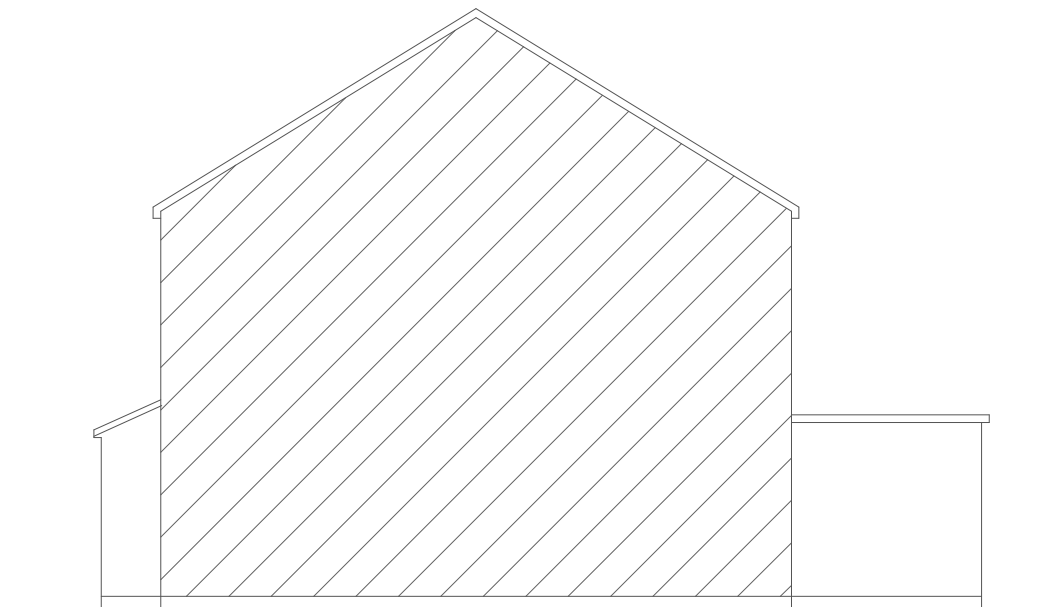

EXISTING SIDE ELEVATION

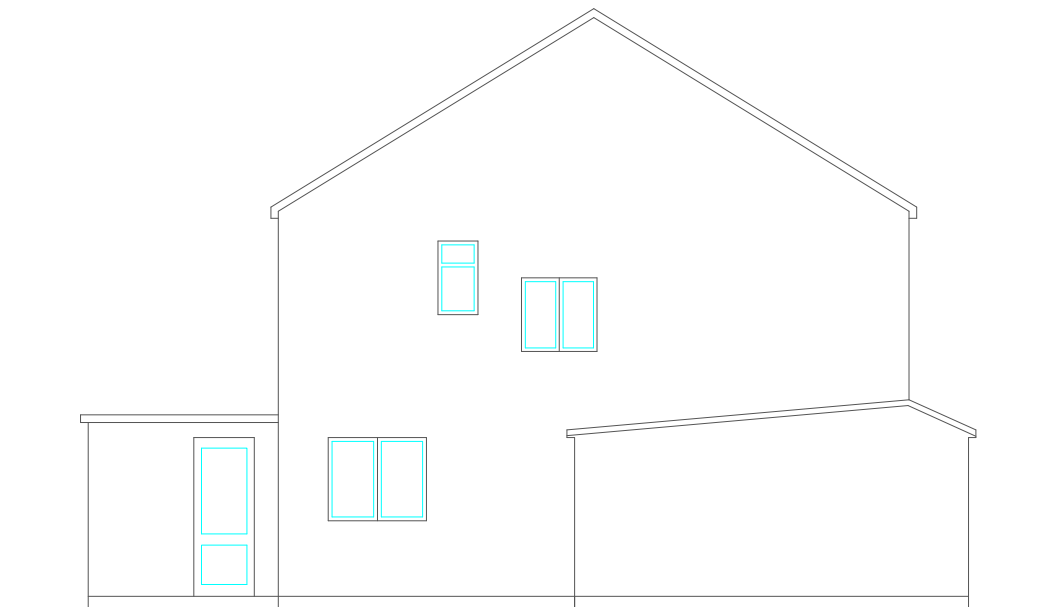

EXISTING SIDE ELEVATION

 

EXISTING / PROPOSED FLOOR PLANS.
DWG. NO. EA /413/ SEP /1C .

Email: engineersassociates@mail.com
mobile: 07877576865

PROPOSED EXTENSION AT
413 LANSBURY DRIVE.
HAYES.

SCALE 1 : 100. @ A3.