



PROPOSED FRONT ELEVATION


PROPOSED ROOF TILES
TO MATCH EXISTING
PROPOSED DOUBLE GLAZING
TO MATCH EXISTING
ALL EXTERNALS
TO MATCH EXISTING

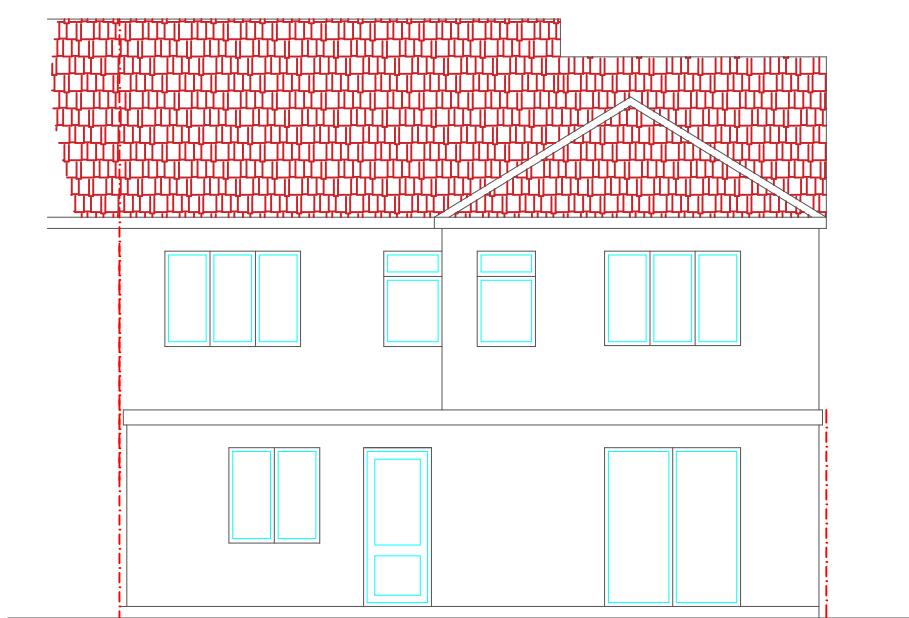

PROPOSED REAR ELEVATION

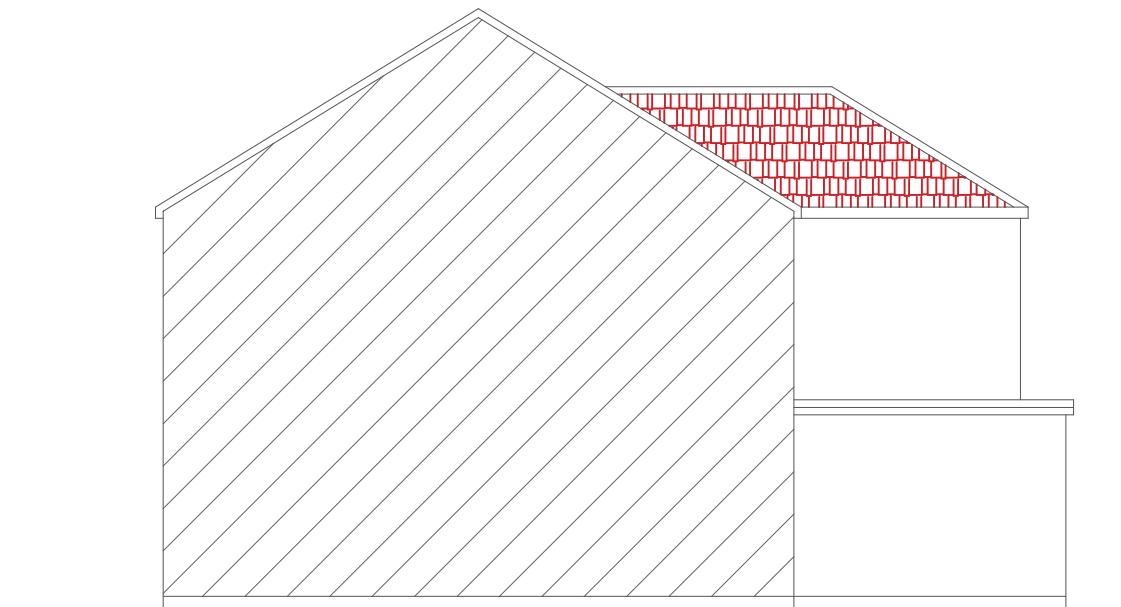

PROPOSED SIDE ELEVATION

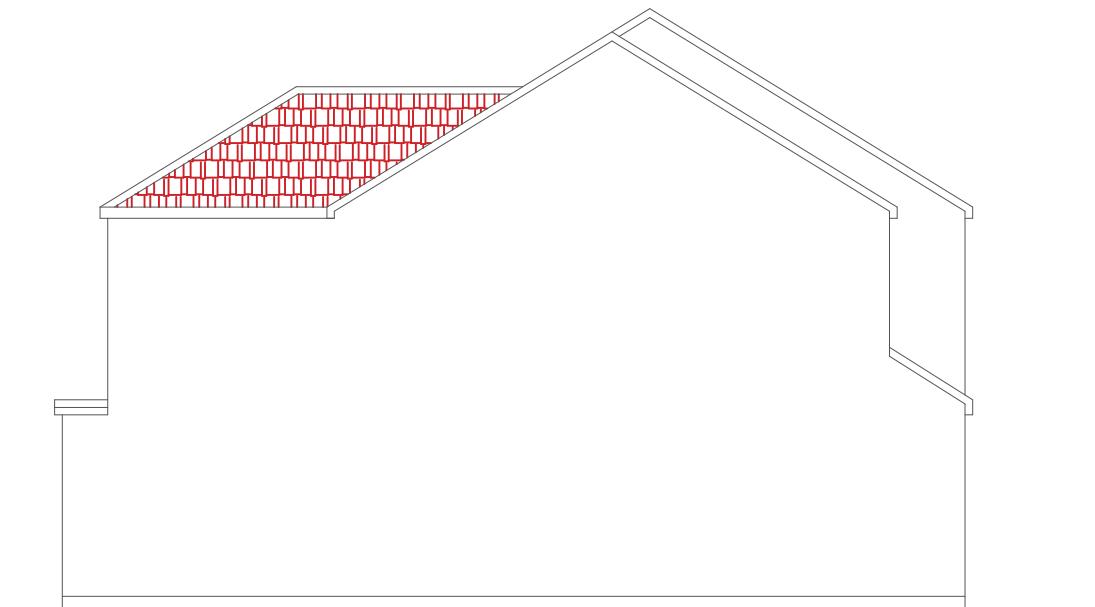

PROPOSED SIDE ELEVATION

0 1 2 3 4 5 Mts

SCALE 1 : 100. @ A3.

EXISTING / PROPOSED FLOOR PLANS.
DWG. NO. EA /413/ SEP /1D .

Email: engineersassociates@mail.com
mobile: 07877576865

PROPOSED EXTENSION AT
413 LANSBURY DRIVE.
HAYES.

SCALE 1 : 100. @ A3.