




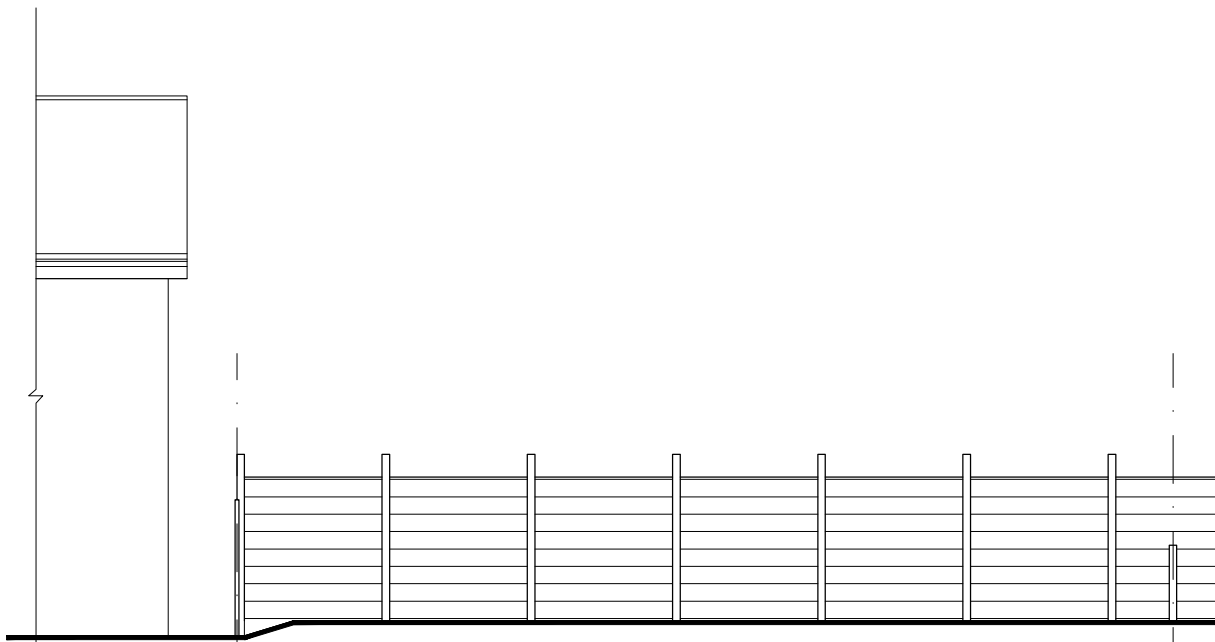


SOUTH ELEVATION 1:100

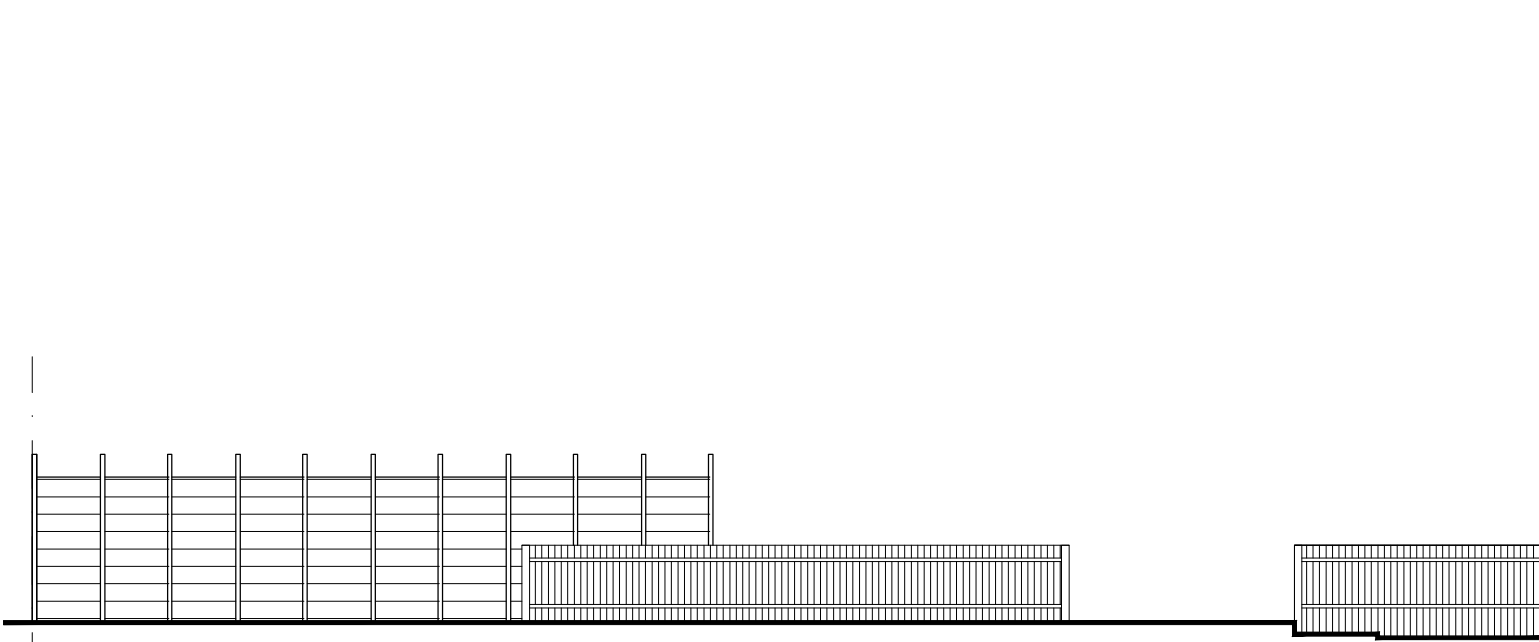

WEST ELEVATION

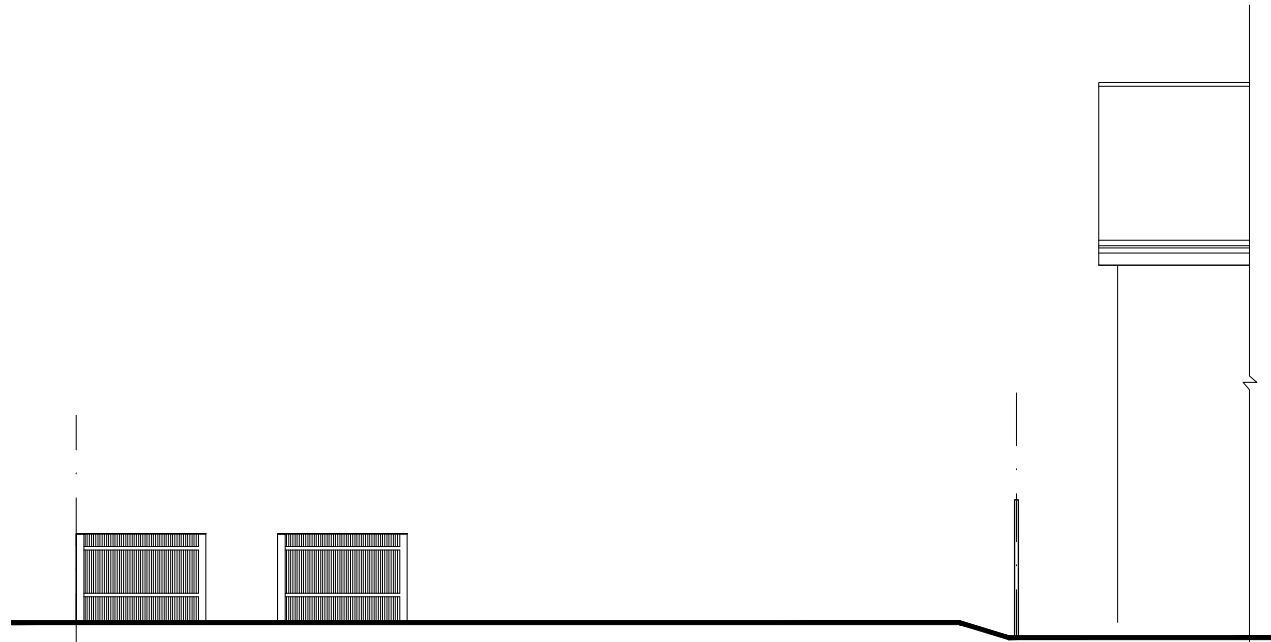


NORTH ELEVATION

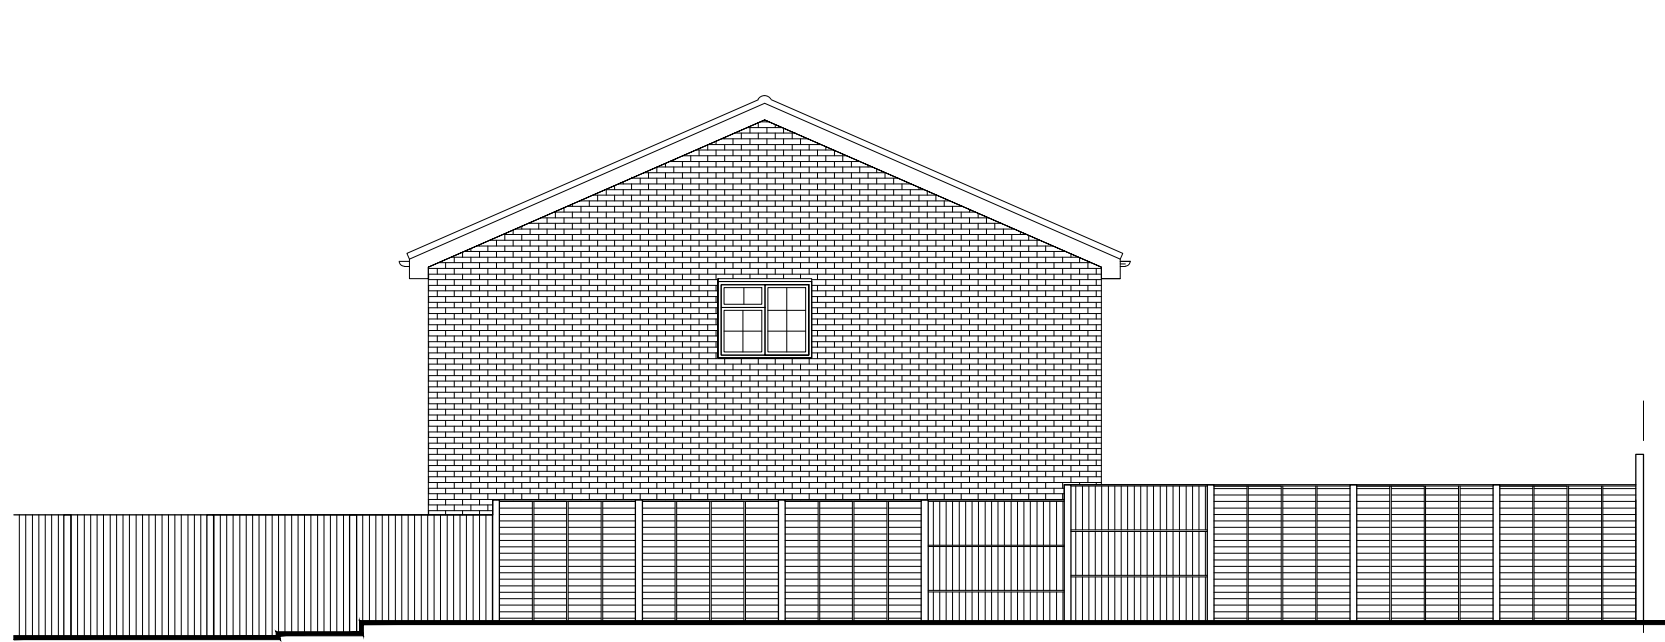



EAST ELEVATION



SITE PLAN 1:200

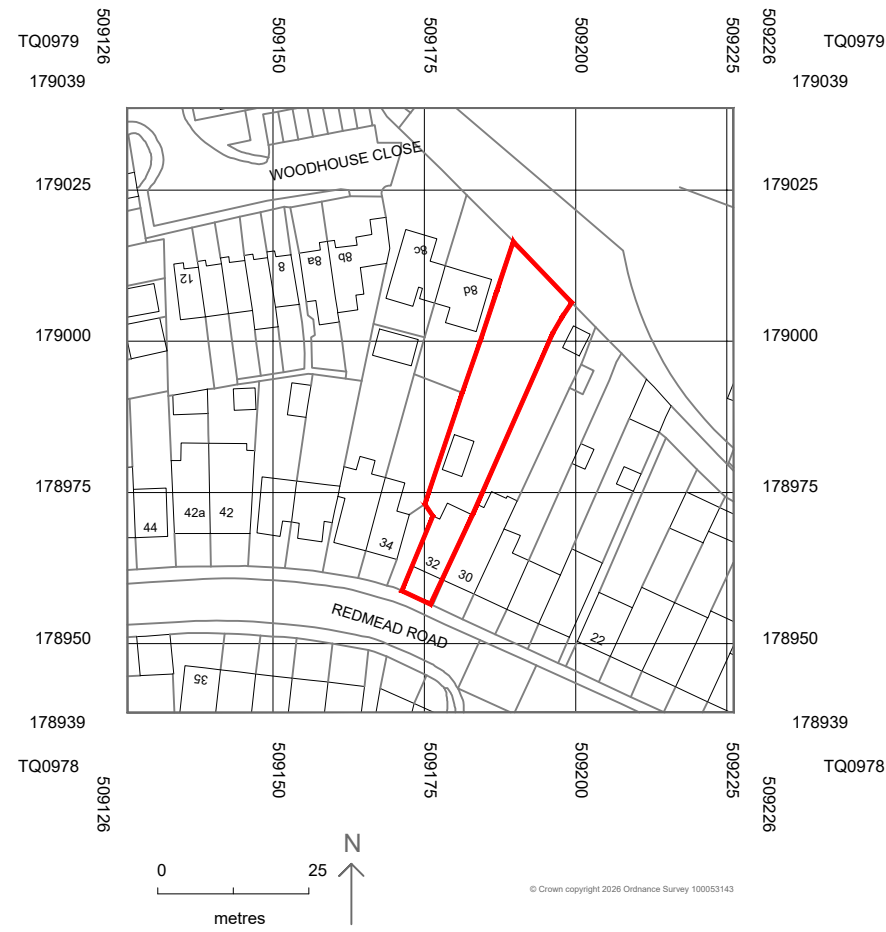

LOCATION PLAN 1:1250

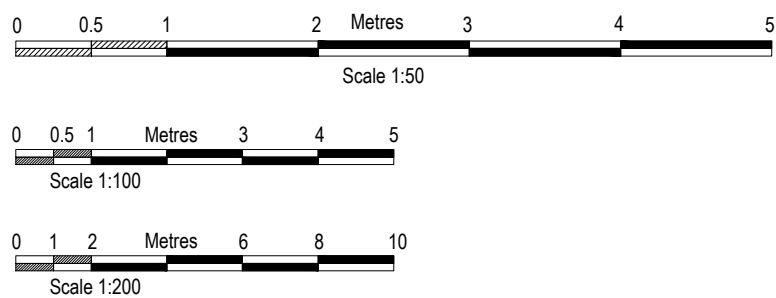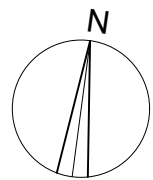

AMENDMENTS	DATE	REV.
COPYRIGHT RESERVED		
ALL SCALED DIMENSIONS MUST BE VERIFIED ON SITE		

JOB
R.O. 30 REDMEAD ROAD HAYES UB3 4AX
CLIENT
DRAWING EXISTING SITE PLAN, ELEVATIONS AND LOCATION PLAN

DALE VENN ARCHITECTS Architects, Planners & Surveyors
HIGH HOUSE, HARLINGTON ROAD, HILLINGDON, MIDDLESEX 01895-237345

SCALE AS SHOWN @ A1	DRAWING No.	REV.
DATE JUNE'26	6046-01	
DRAWN LK		
CHECKED		