



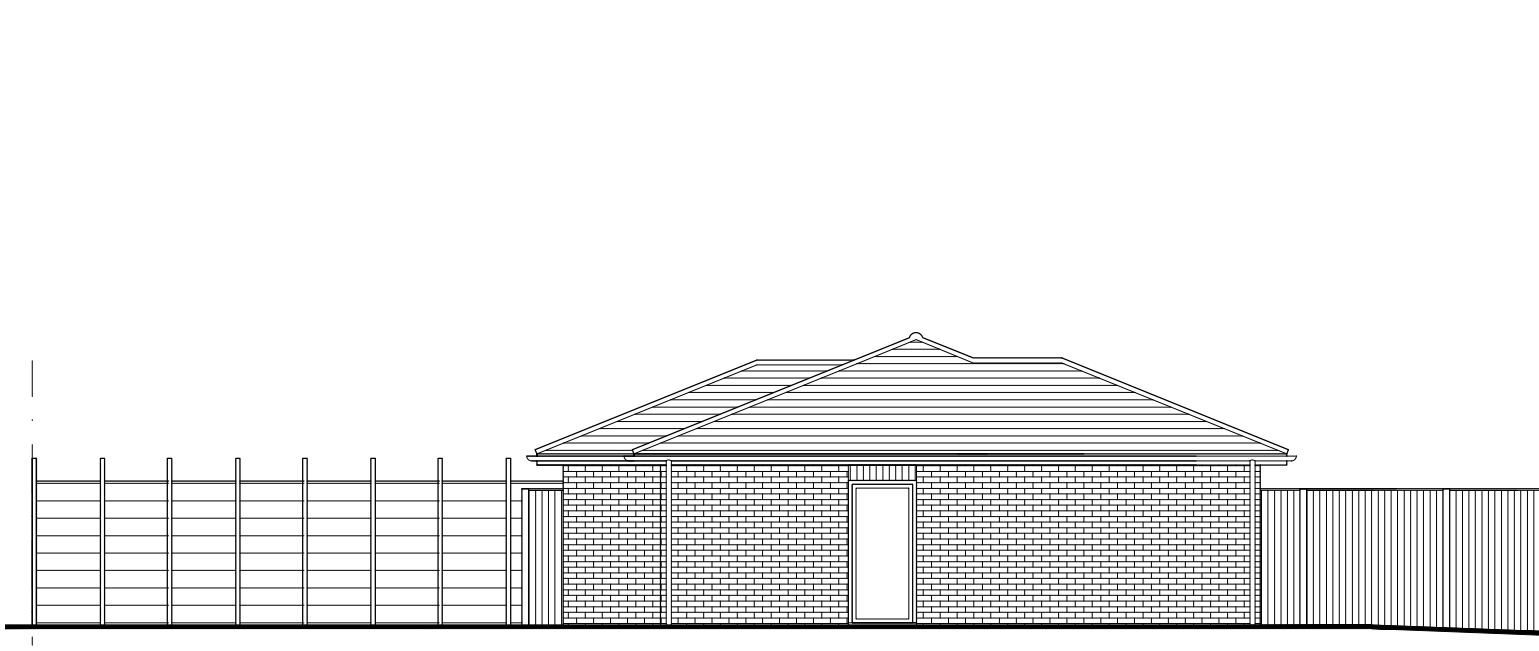


SOUTH ELEVATION 1:100

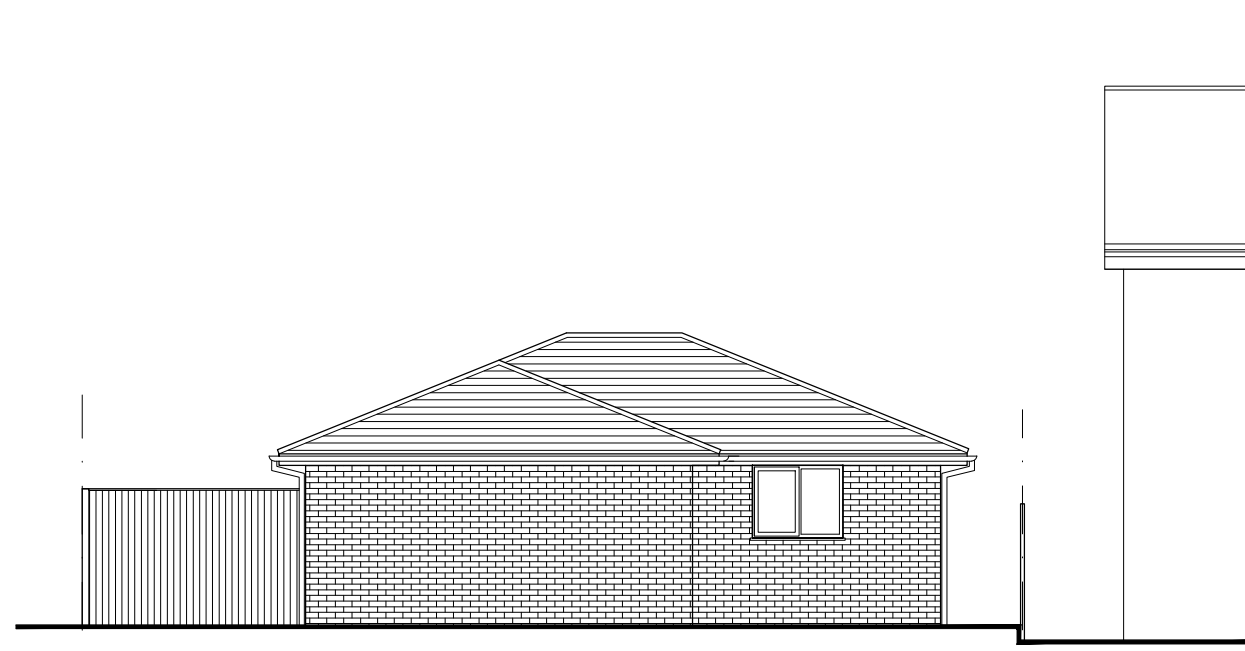

WEST ELEVATION




NORTH ELEVATION

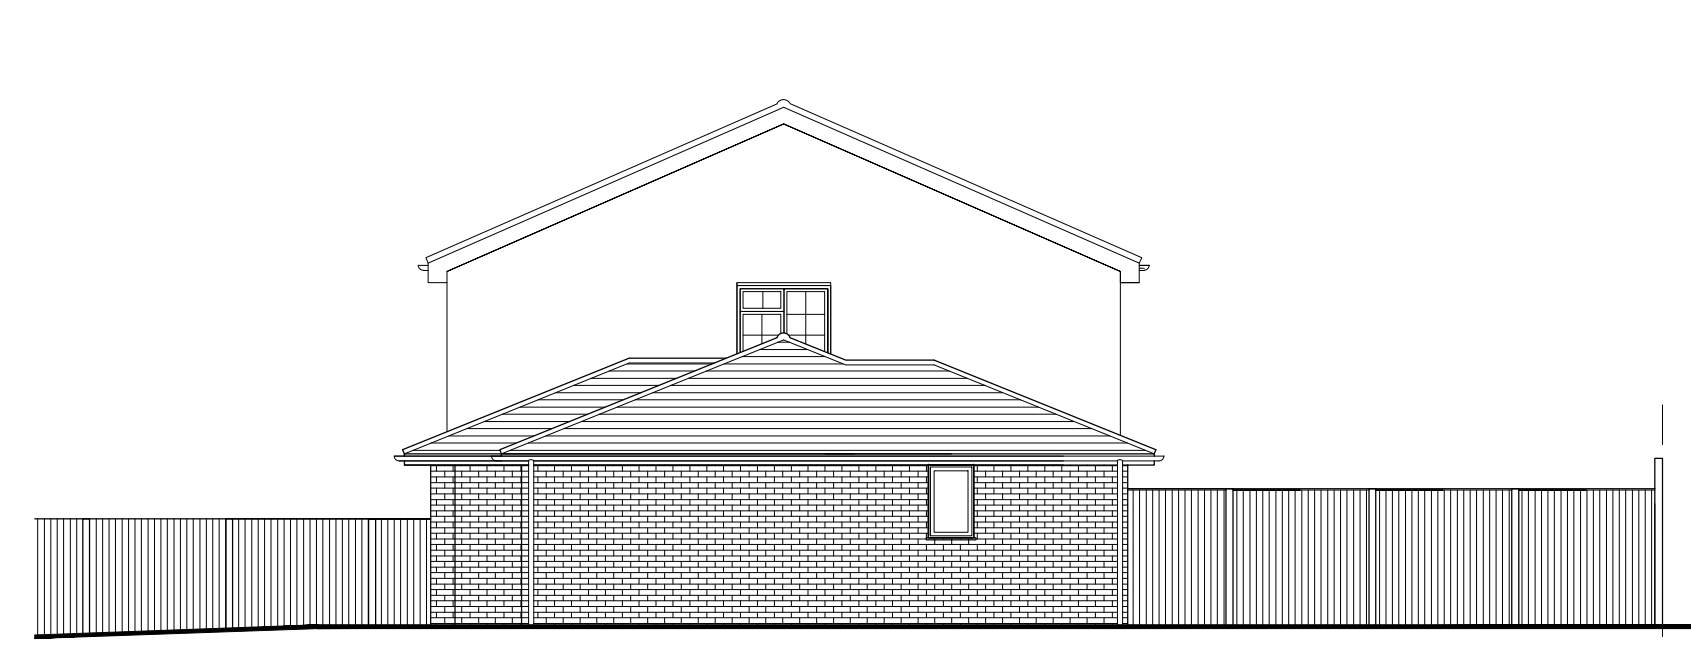



EAST ELEVATION



SITE PLAN 1:200

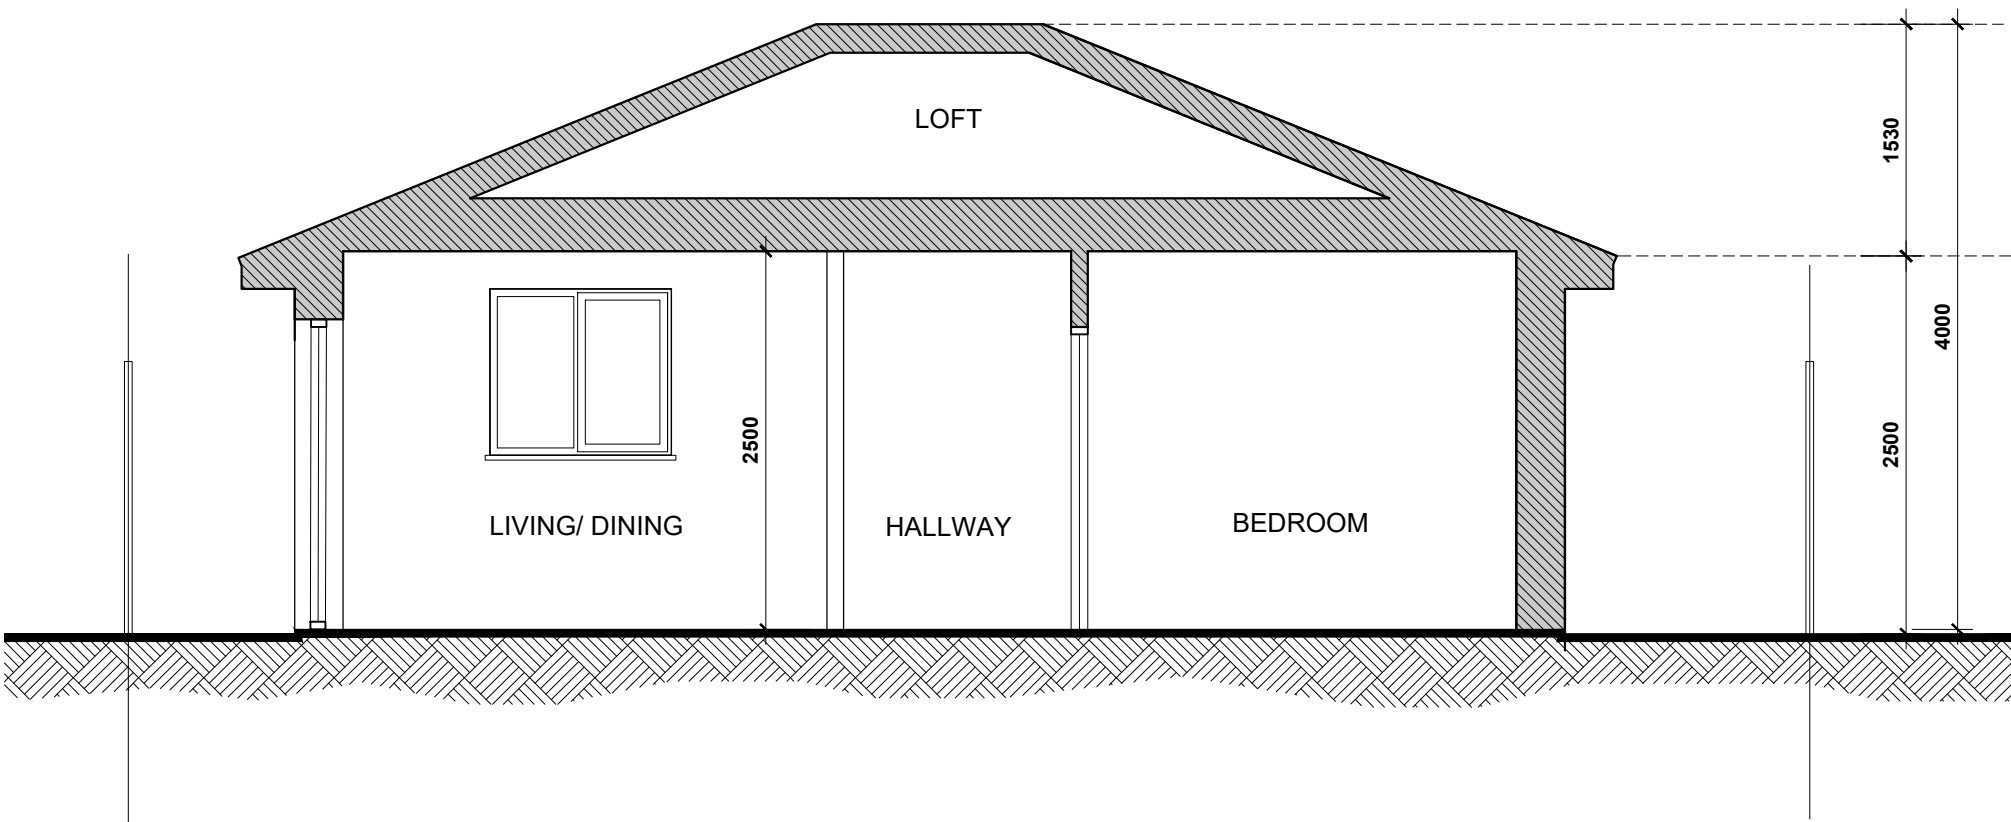

SECTION A-A 1:50

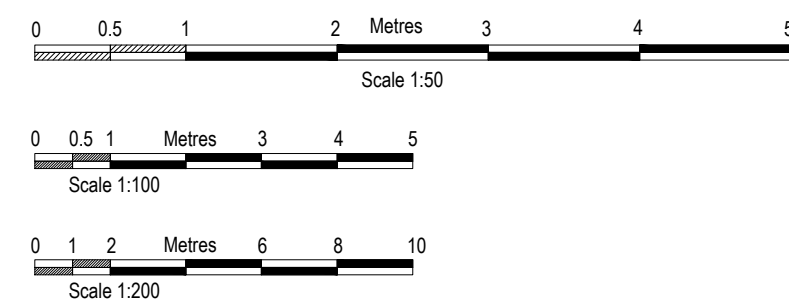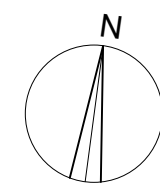

AMENDMENTS	DATE	REV.
COPYRIGHT RESERVED		
ALL SCALED DIMENSIONS MUST BE VERIFIED ON SITE		

JOB
R.O. 30 REDMEAD ROAD HAYES UB3 4AX
CLIENT
DRAWING PROPOSED SITE PLAN, SECTION A-A AND ELEVATIONS

DALE VENN ARCHITECTS Architects, Planners & Surveyors
HIGH HOUSE, HARLINGTON ROAD, HILLINGDON, MIDDLESEX 01895-237345

SCALE AS SHOWN @ A1	DRAWING No.	REV.
DATE JUNE'26	6046-03	
DRAWN LK		
CHECKED		