




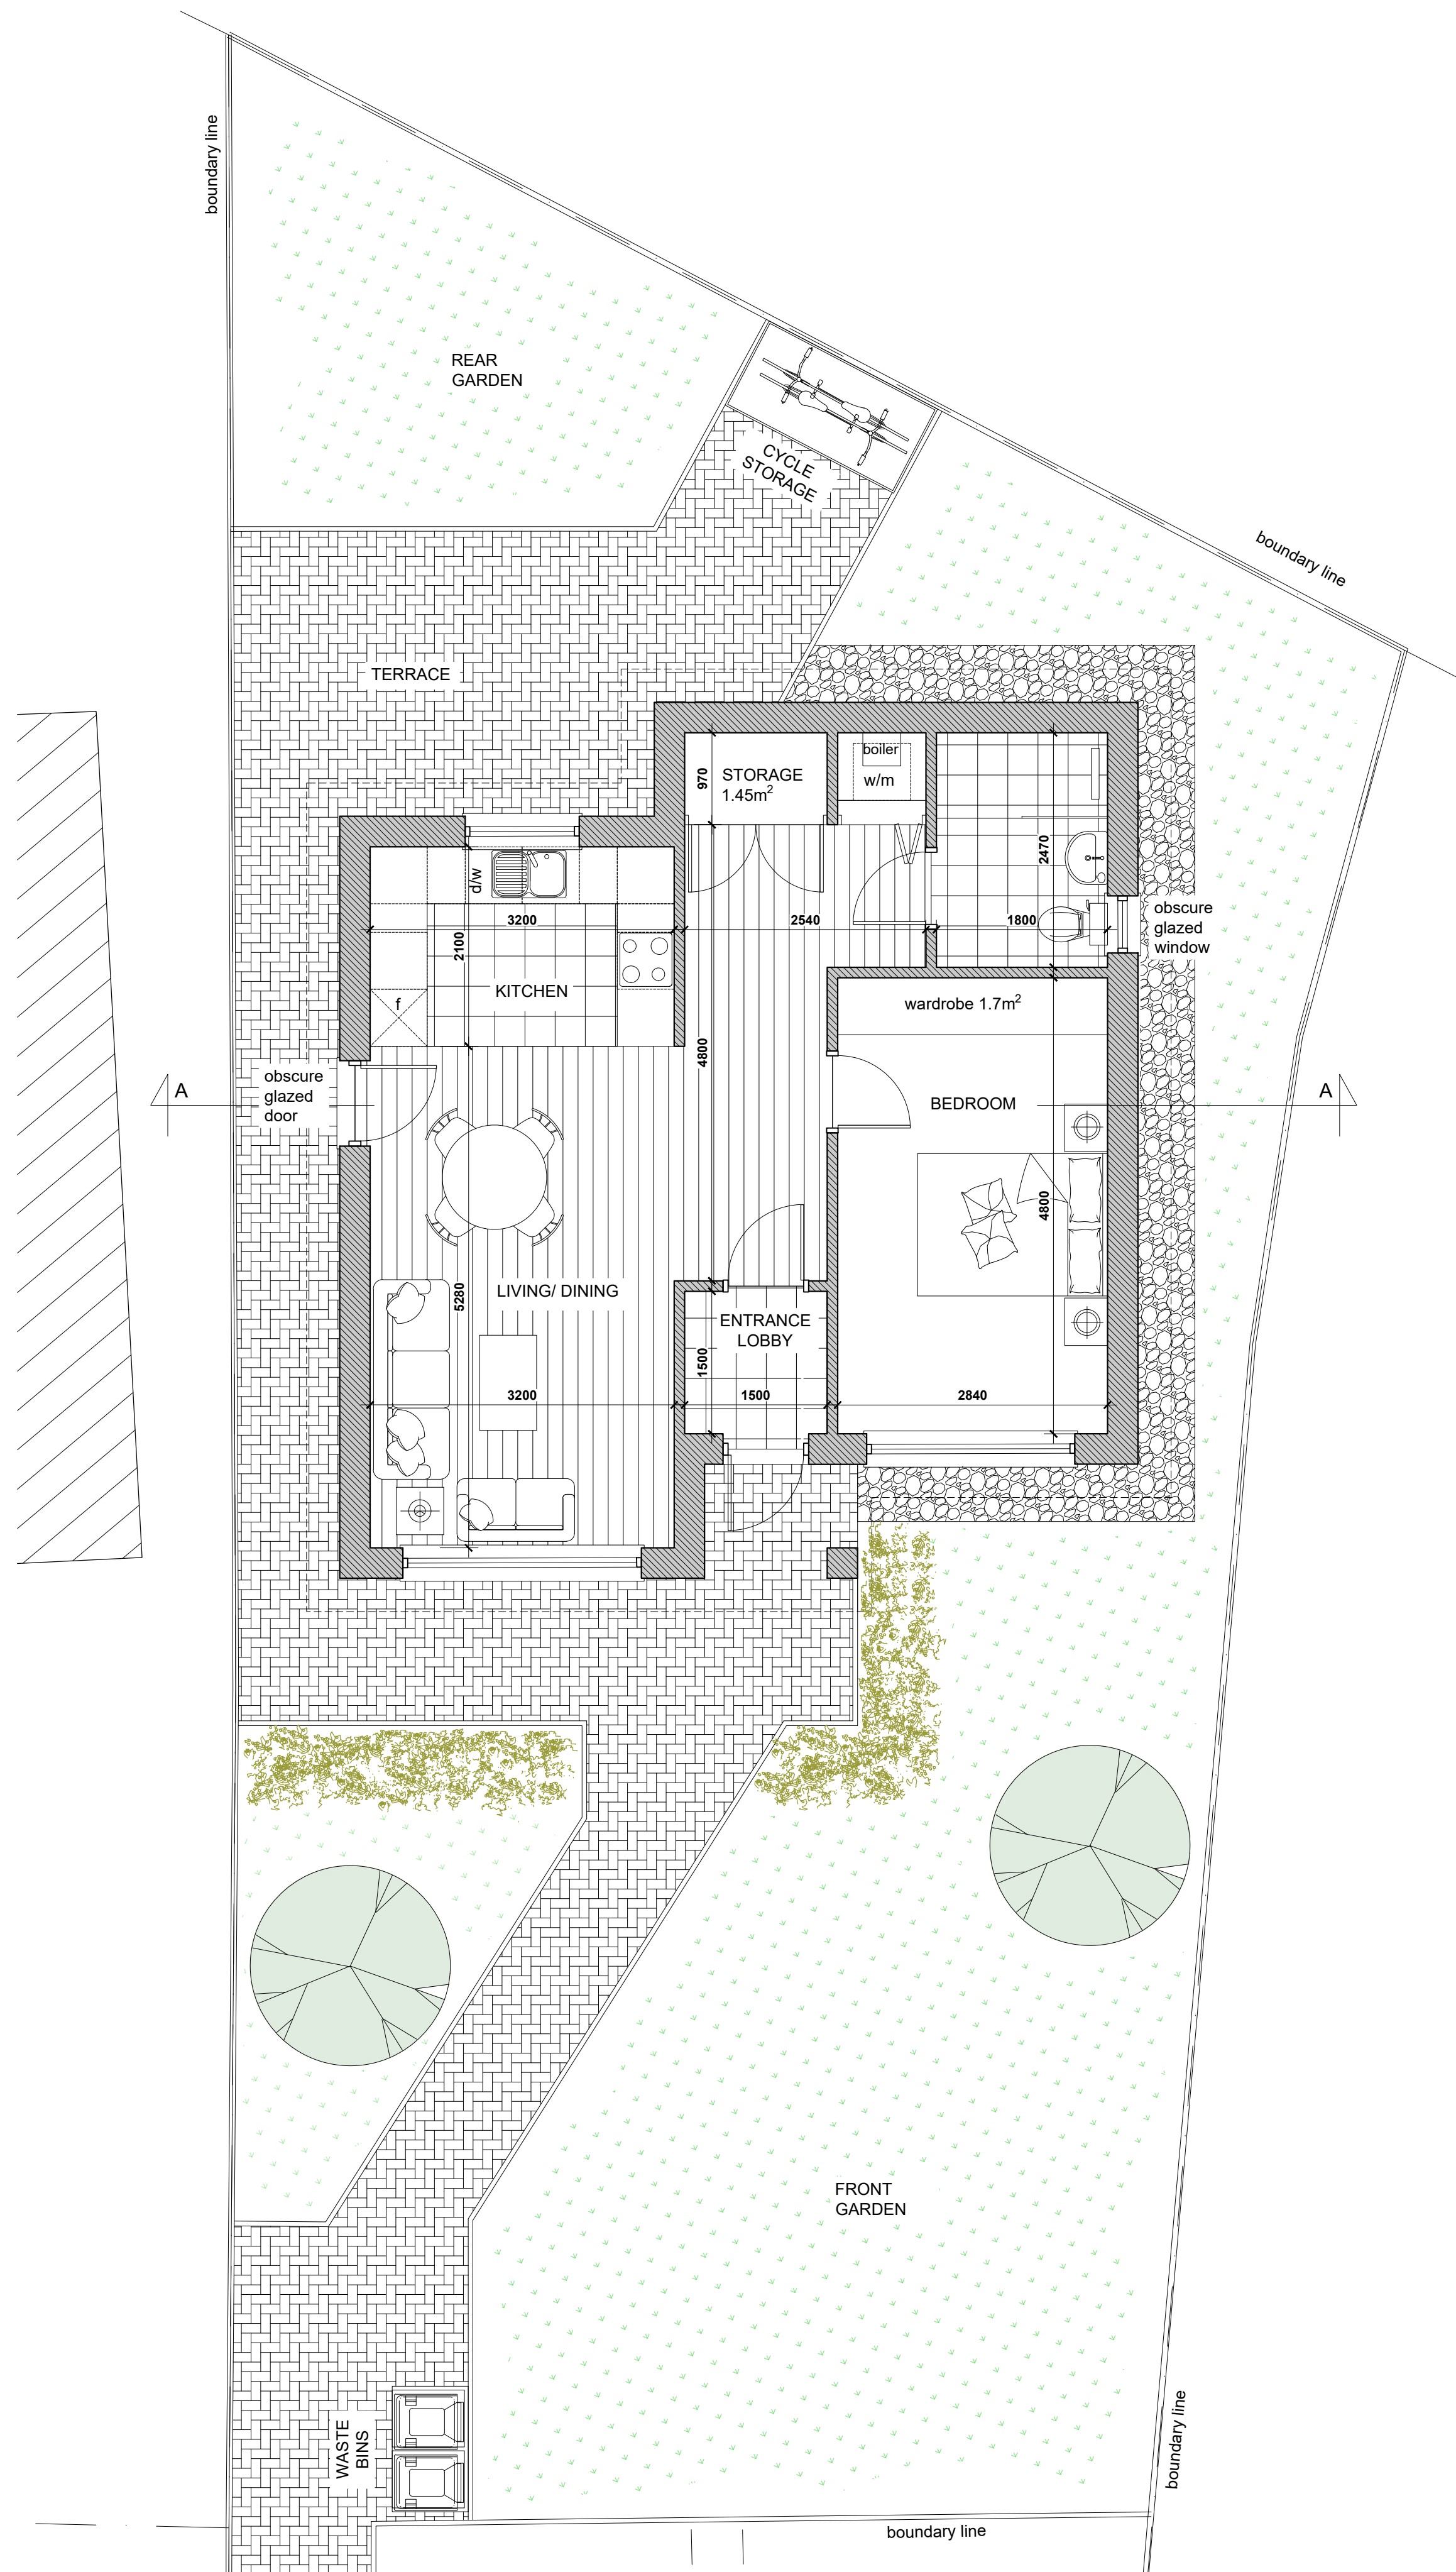

GROUND FLOOR PLAN

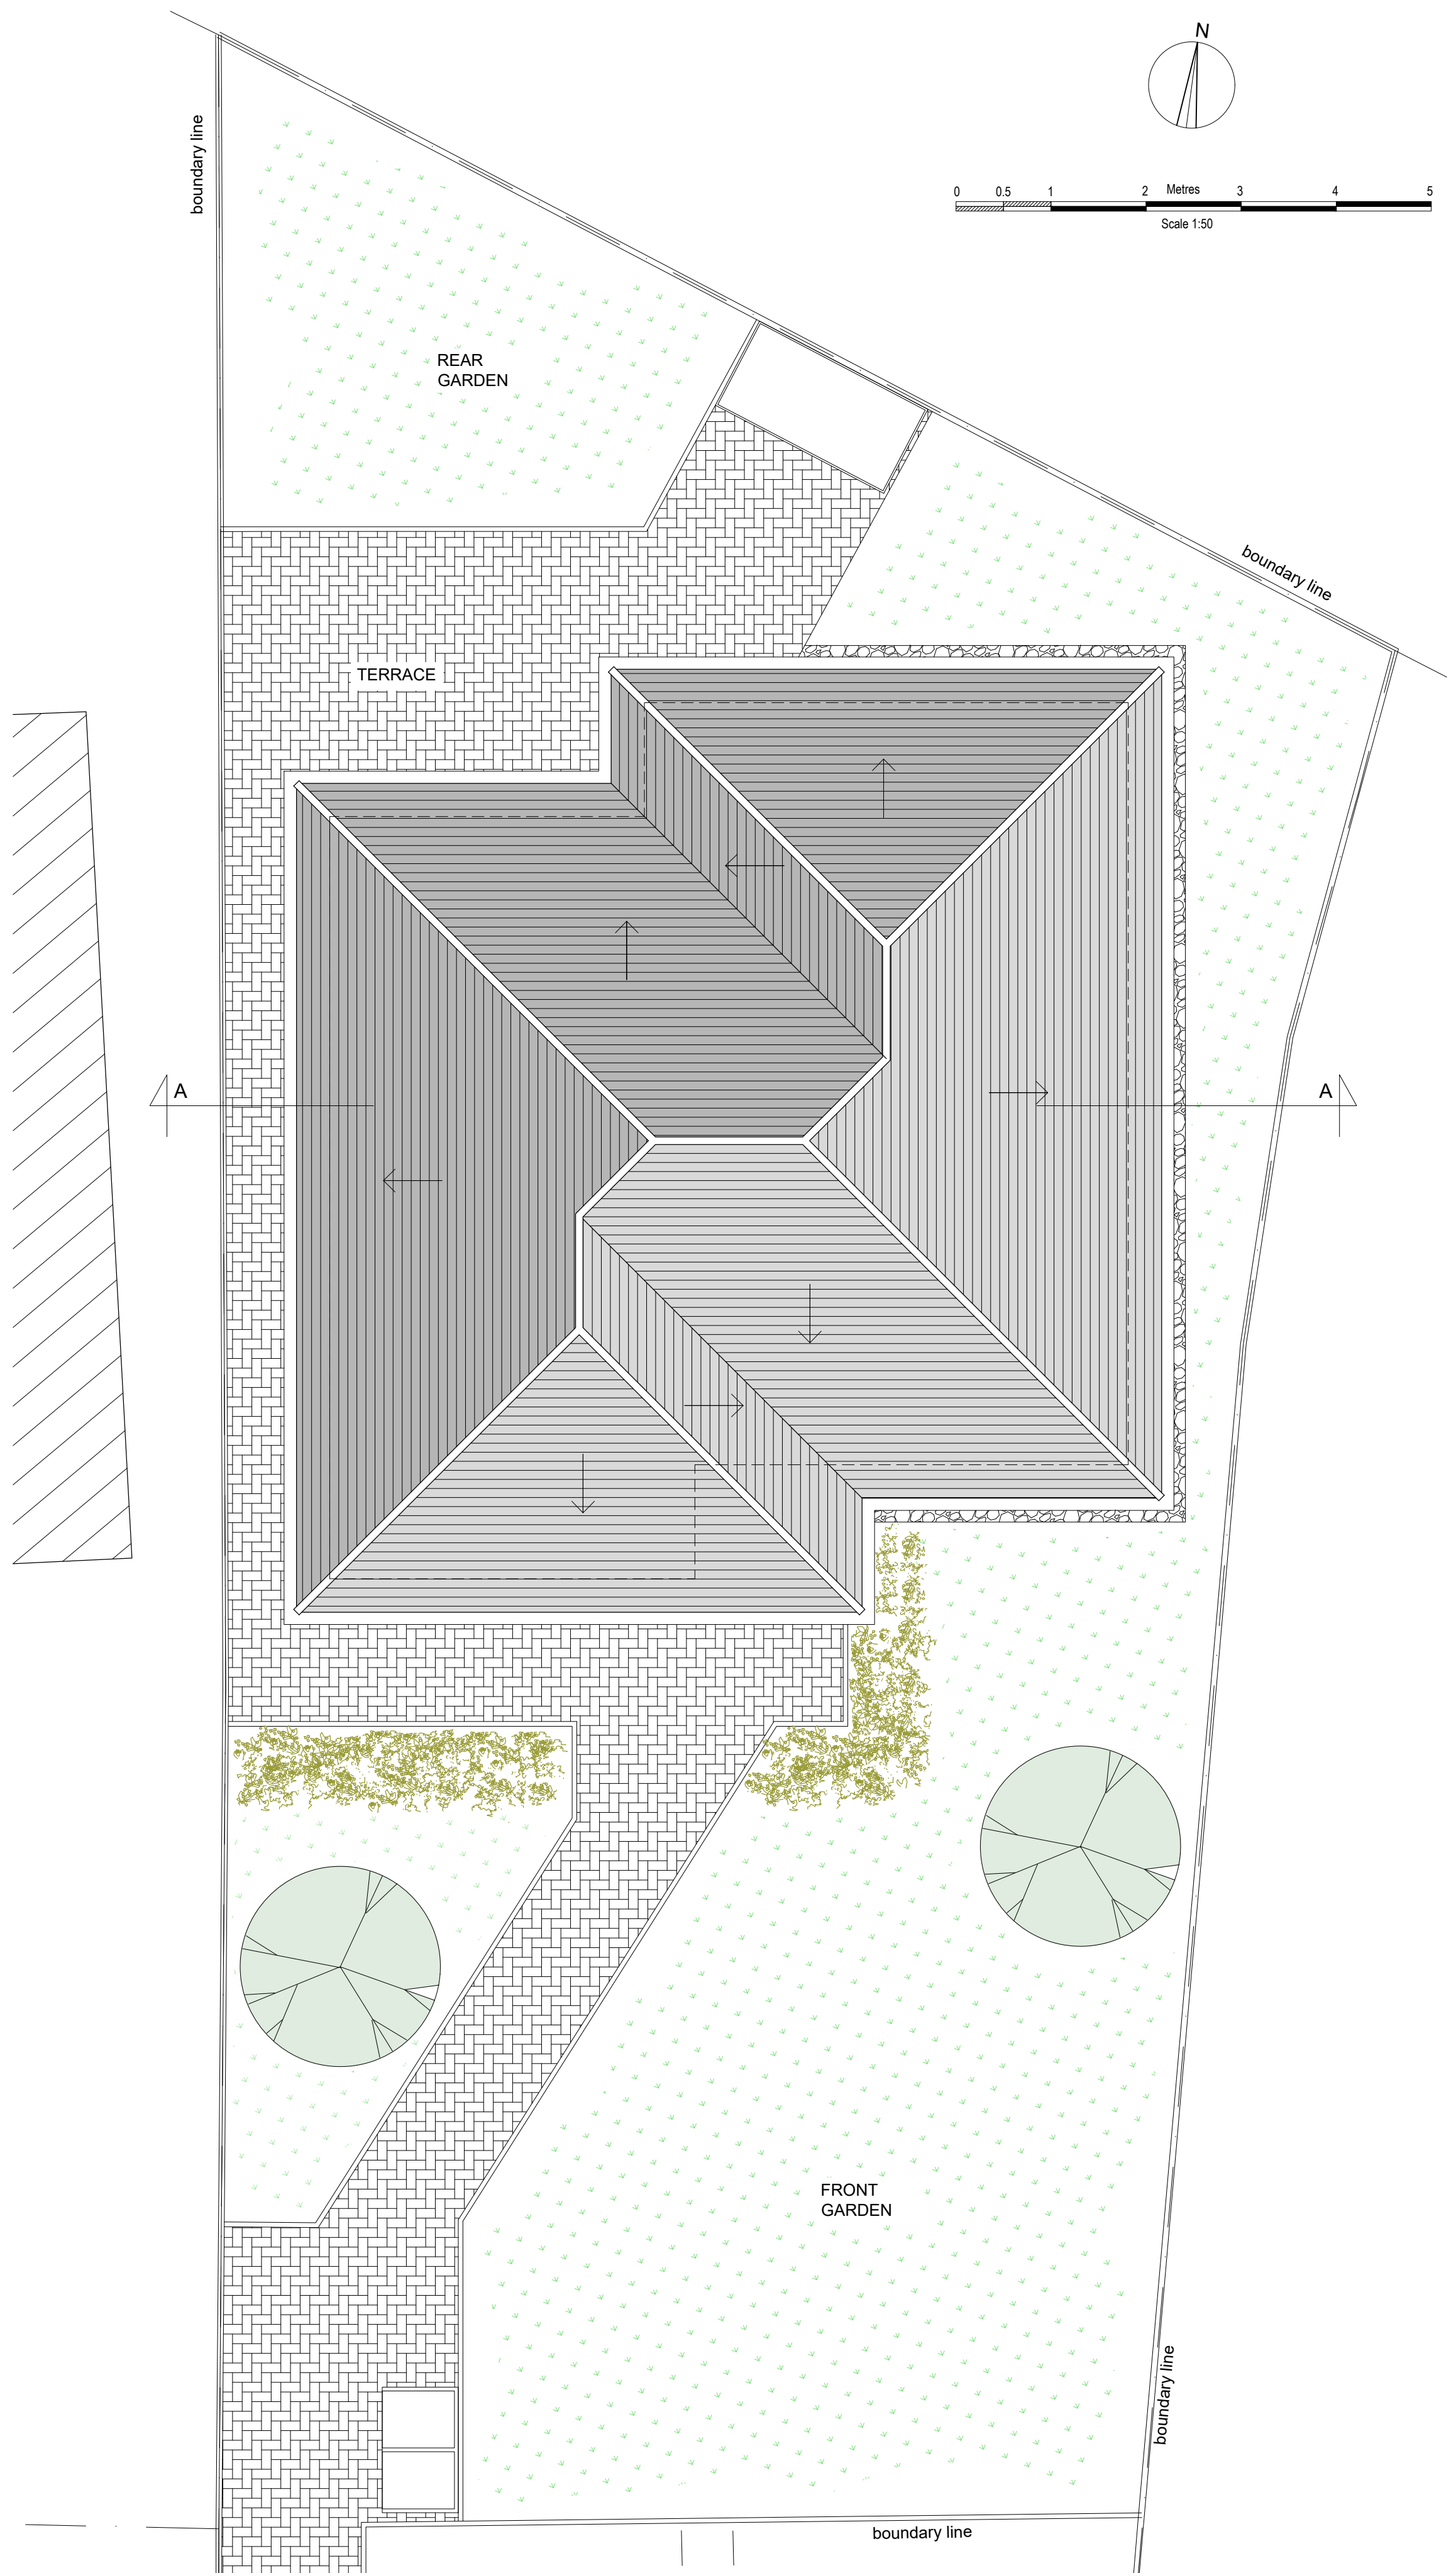

ROOF PLAN

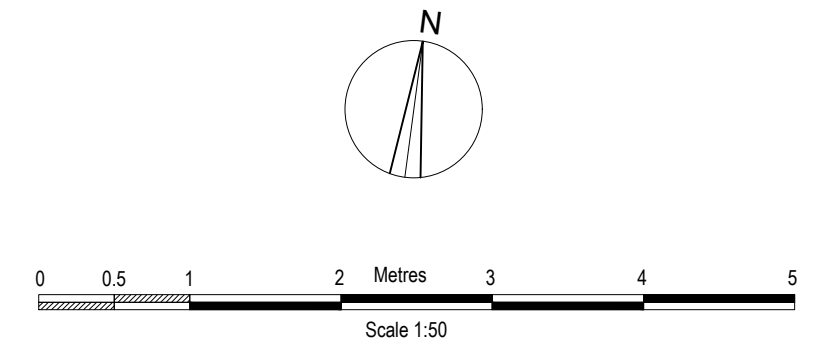

AMENDMENTS	DATE	REV.
COPYRIGHT RESERVED		
ALL SCALED DIMENSIONS MUST BE VERIFIED ON SITE		

JOB
R.O. 32 REDMEAD ROAD HAYES UB3 4AX
CLIENT
DRAWING PROPOSED PLANS

DALE VENN ARCHITECTS Architects, Planners & Surveyors HIGH HOUSE, HARLINGTON ROAD, HILLINGDON, MIDDLESEX 01895-237345
--

SCALE 1:50 @ A1	DRAWING No.	REV.
DATE JUNE'26		
DRAWN LK	6046-03	
CHECKED		