



LINE OF BOUNDARY

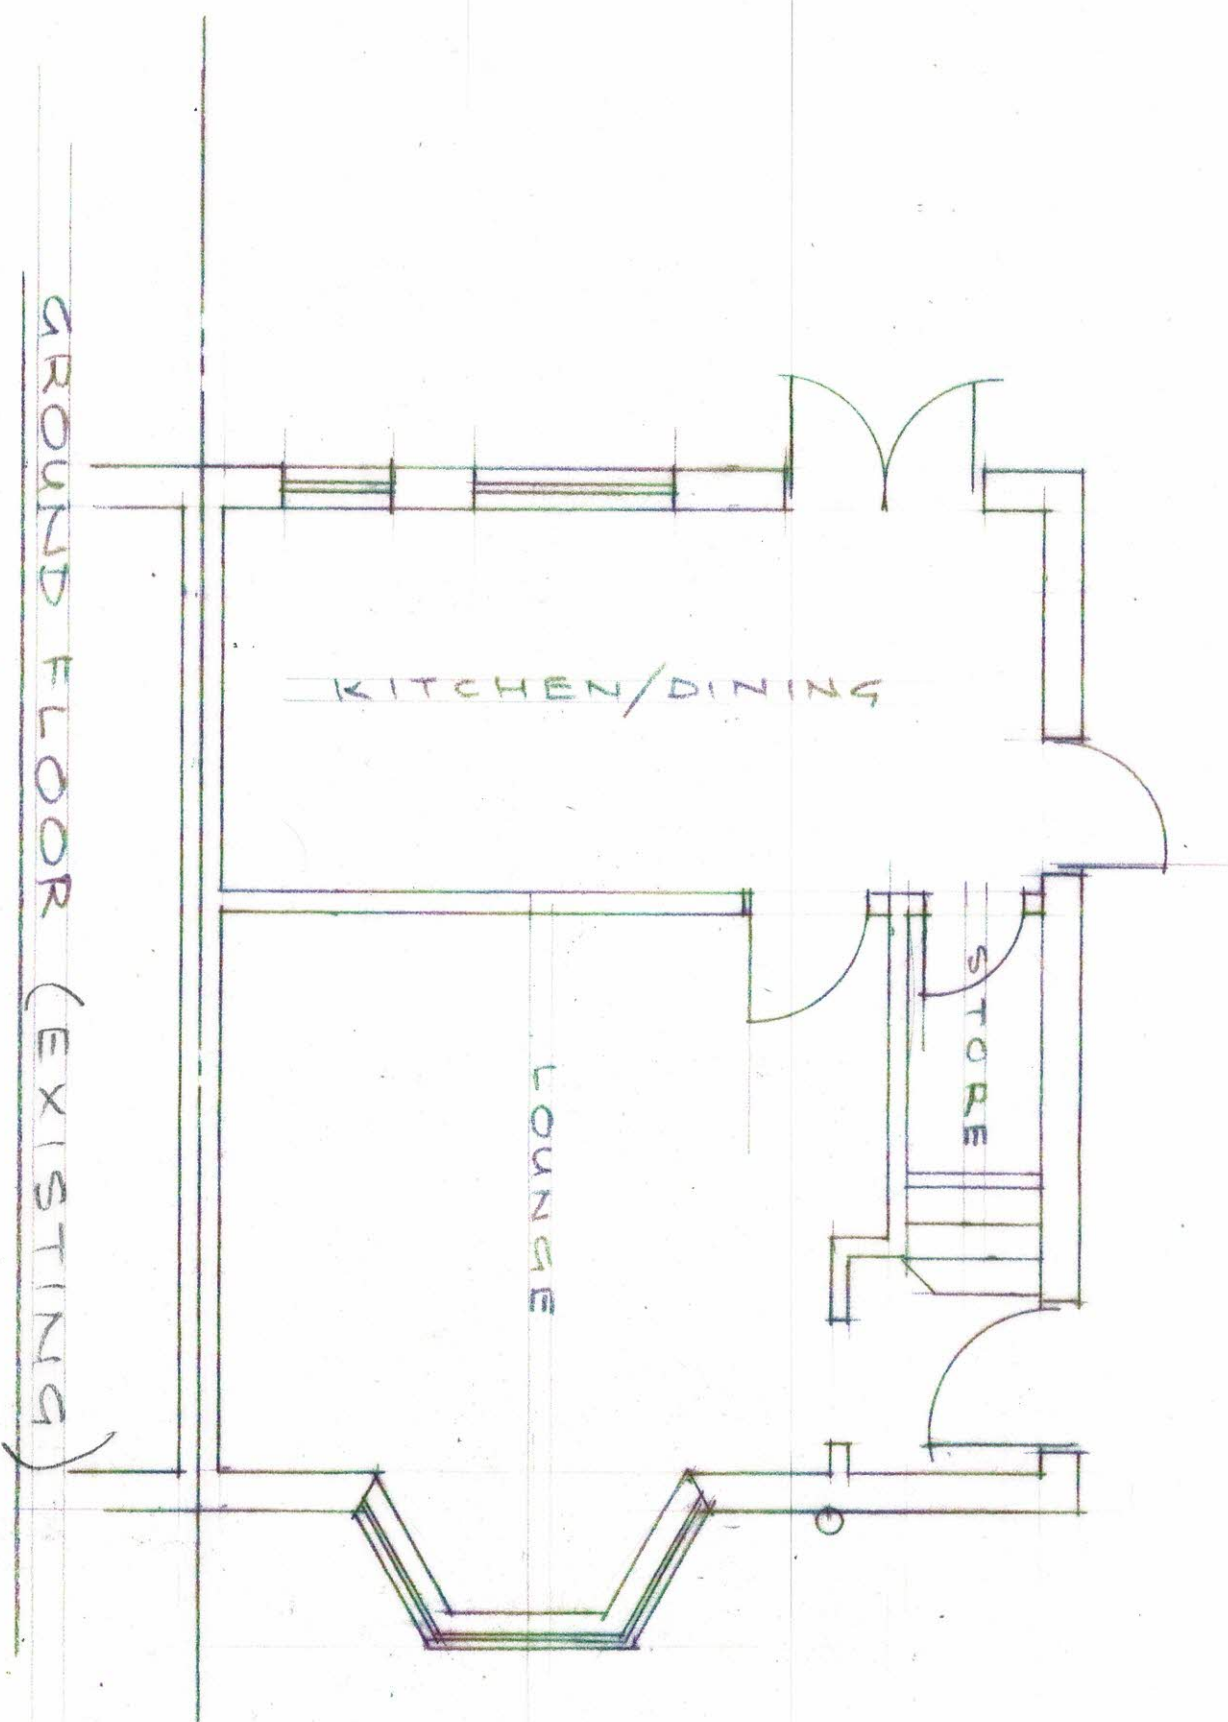

SINGLE REAR, SIDE AND PART 2 STOREY REAR
2 SHOWERS WAY, HAYES

SCALE 1:50 DATE APRIL '23
2023/108/01

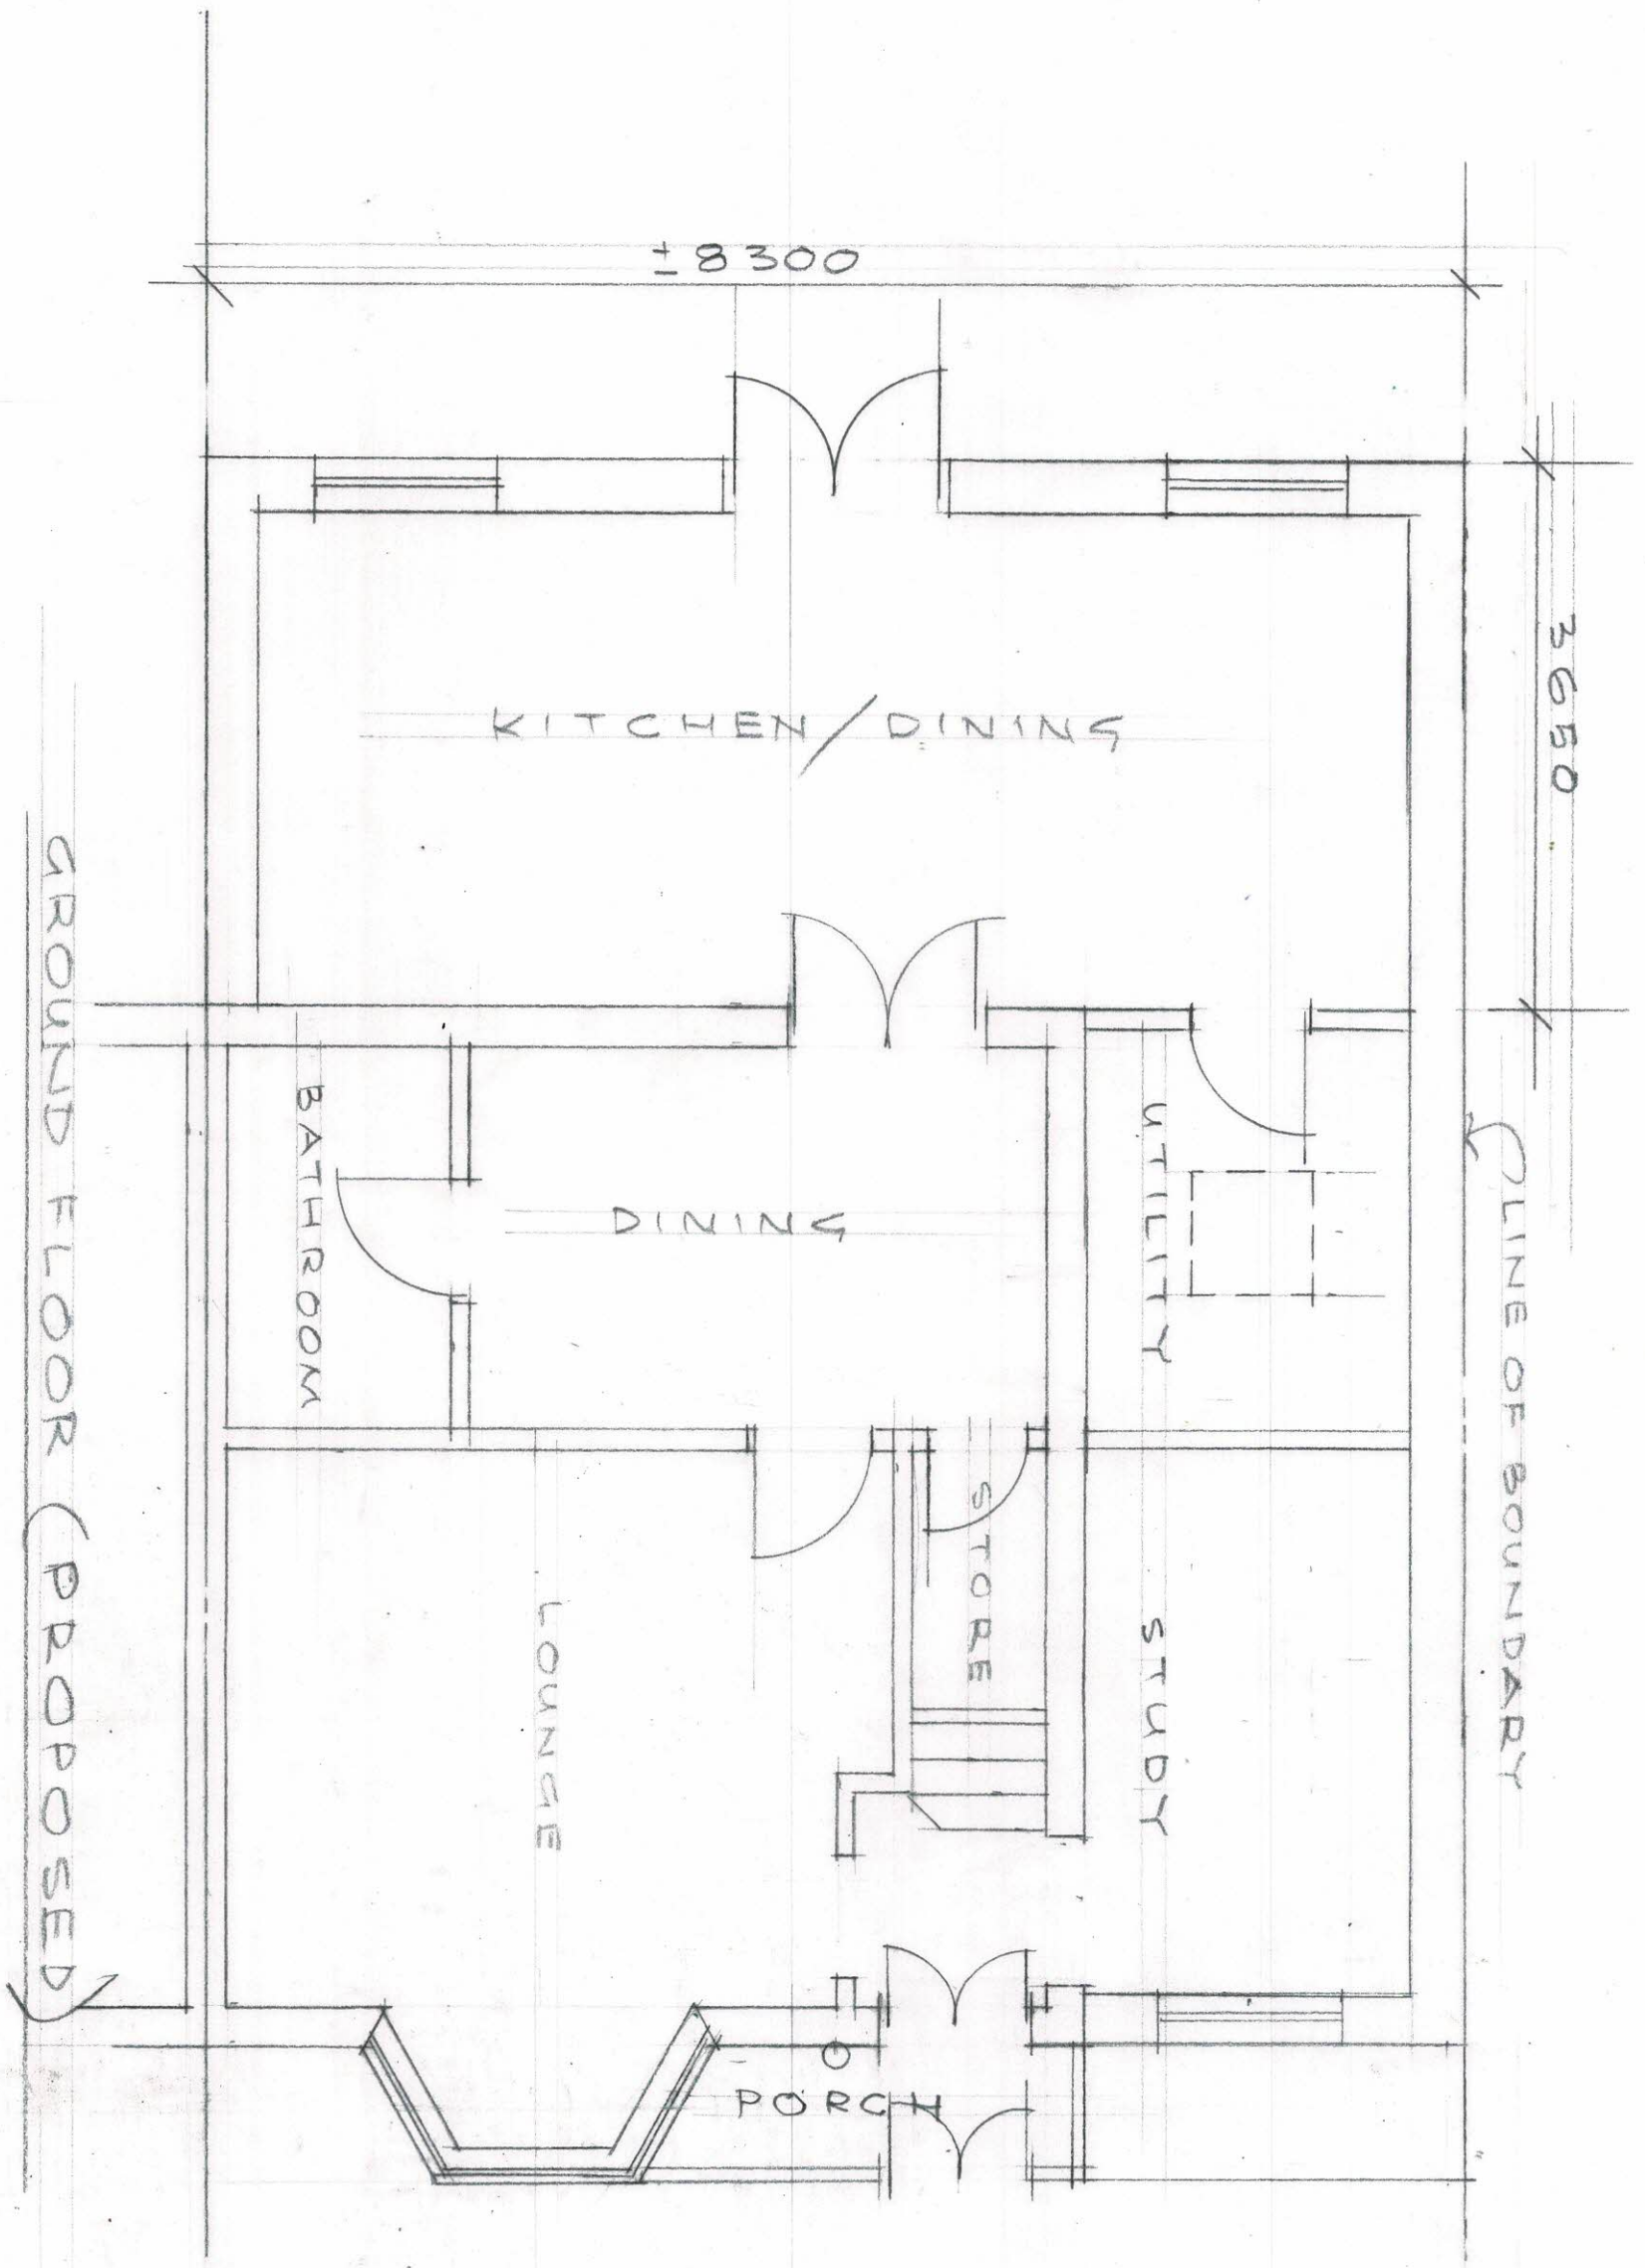


SINGLE REAR/SIDE AND PART 2 STOREY REAR
2 SHOWERS WAY, HAYES

SCALE: 1:150 DATE: APRIL '23
2023/108/02

SINGLE REAR, SIDE AND PART 2 STOREY REAR
2 SHOWERS WAY, HAYES



FIRST FLOOR (EXISTING)

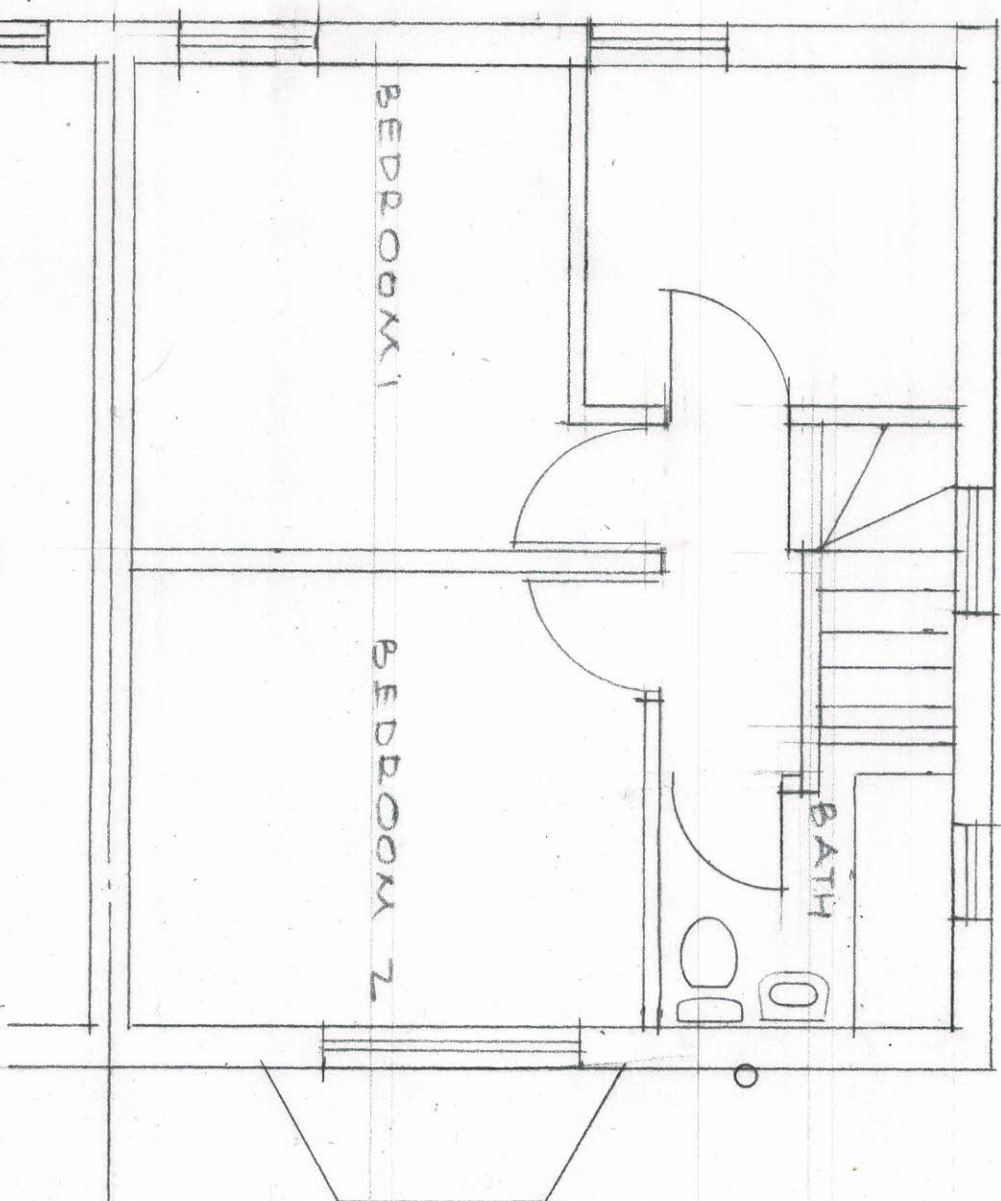


SCALE: 1:100 DATE: JUNE, '23
2023/108/03


SINGLE REAR, SIDE AND PART 2 STOREY REAR
2 SHOWERS WAY, HAYES

0 1 2 3 4 5
1:150 @ A3


SCALE: 1:150 DATE: JUNE, '23
2023/108/04

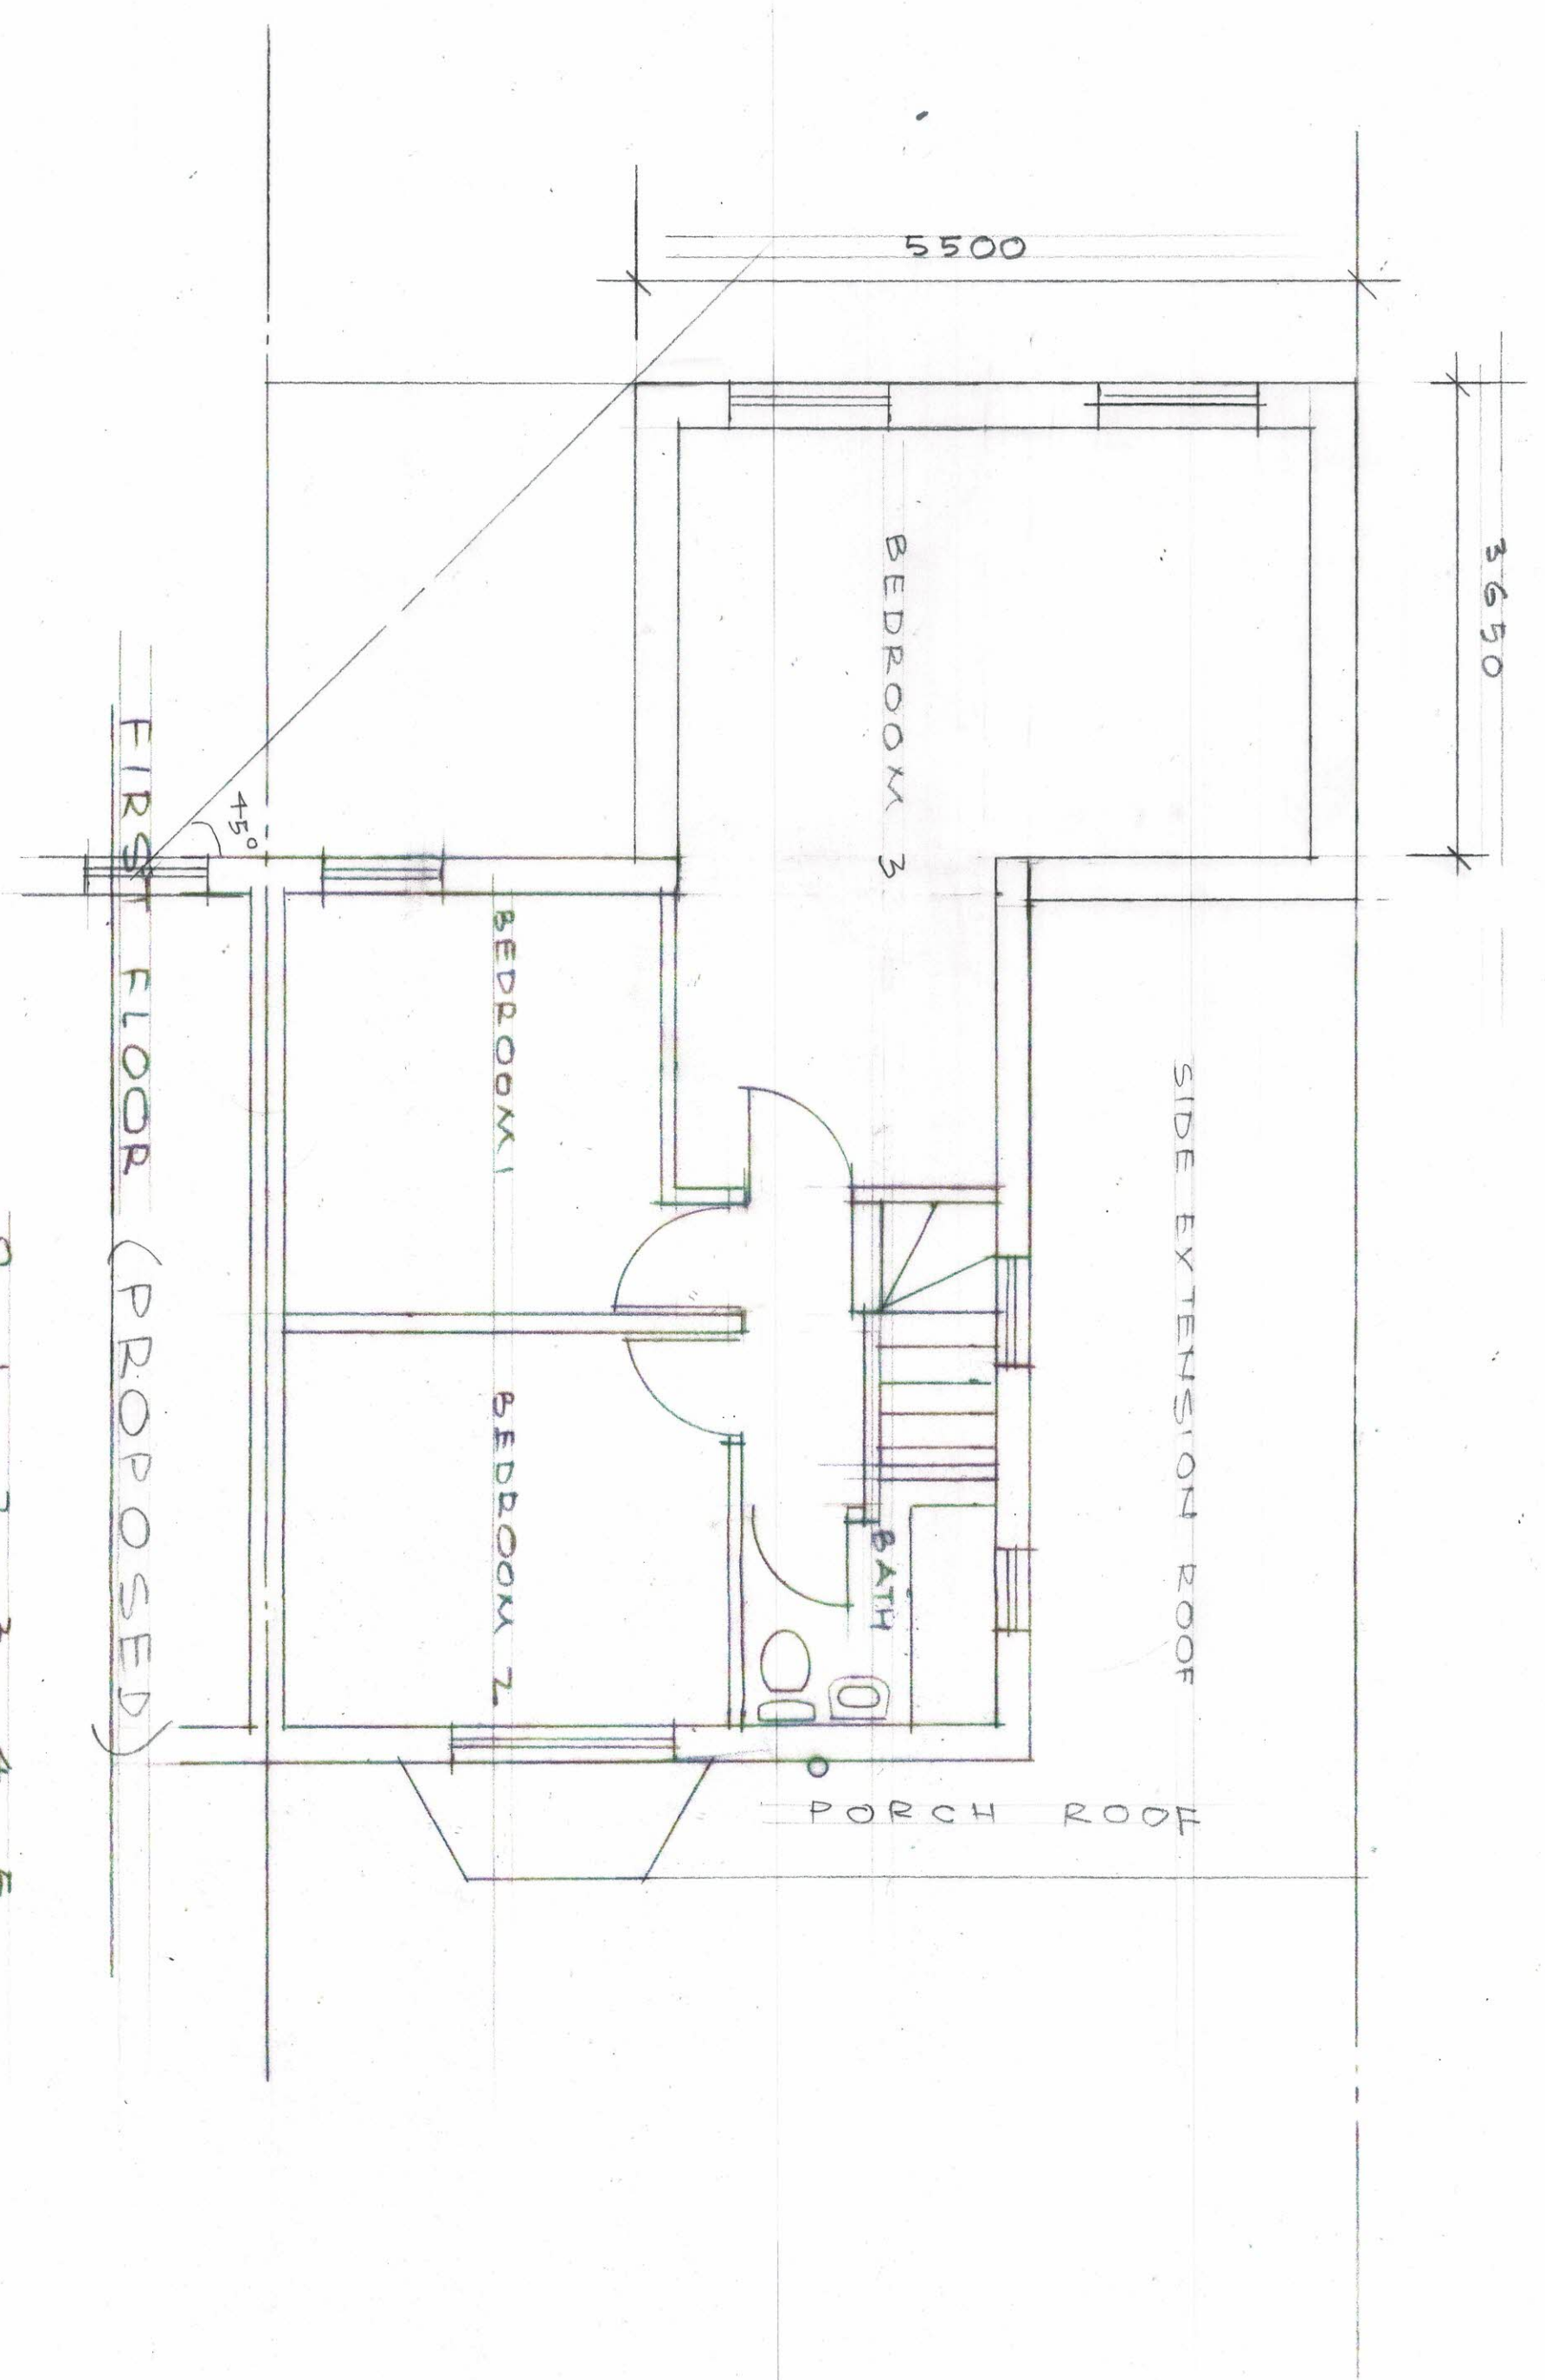


FRONT ELEVATION

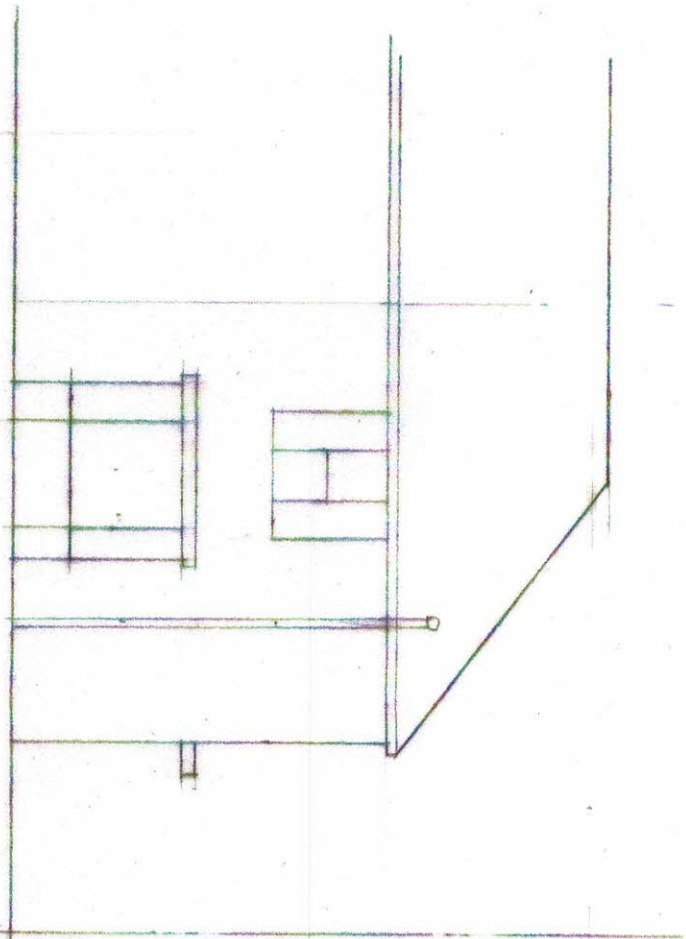


REAR ELEVATION

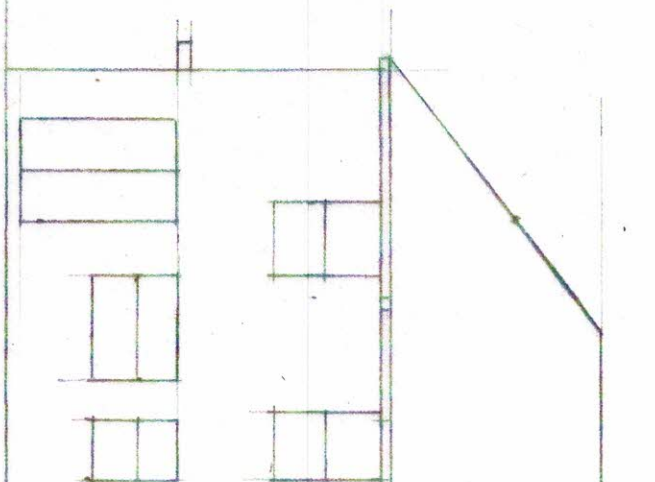

SIDE ELEVATION

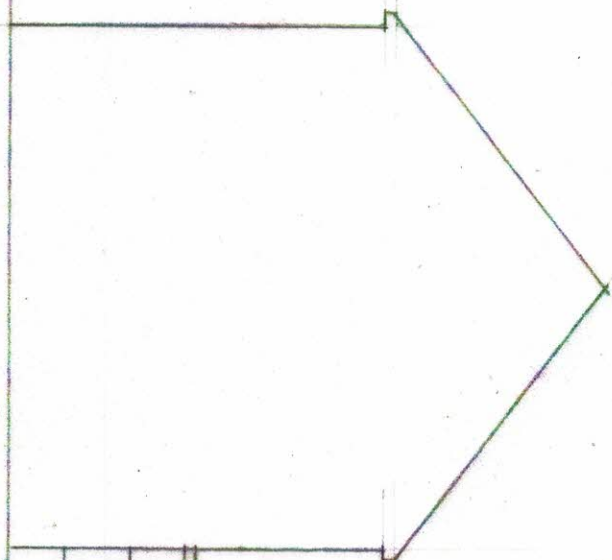

SIDE ELEVATION

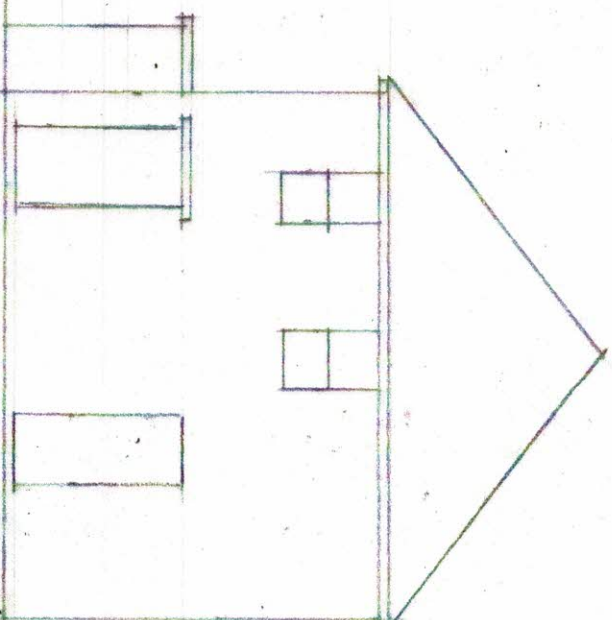


ELEVATIONS (EXISTING)

0 1 2 3 4 5
1100 @ A3


SINGLE REAR, SIDE AND PART 2-STORY REAR
2 SHOWERS WAY, HAYES

SCALE: 1/1100 DATE: JUN, '23
2023/108/05

FRONT ELEVATION

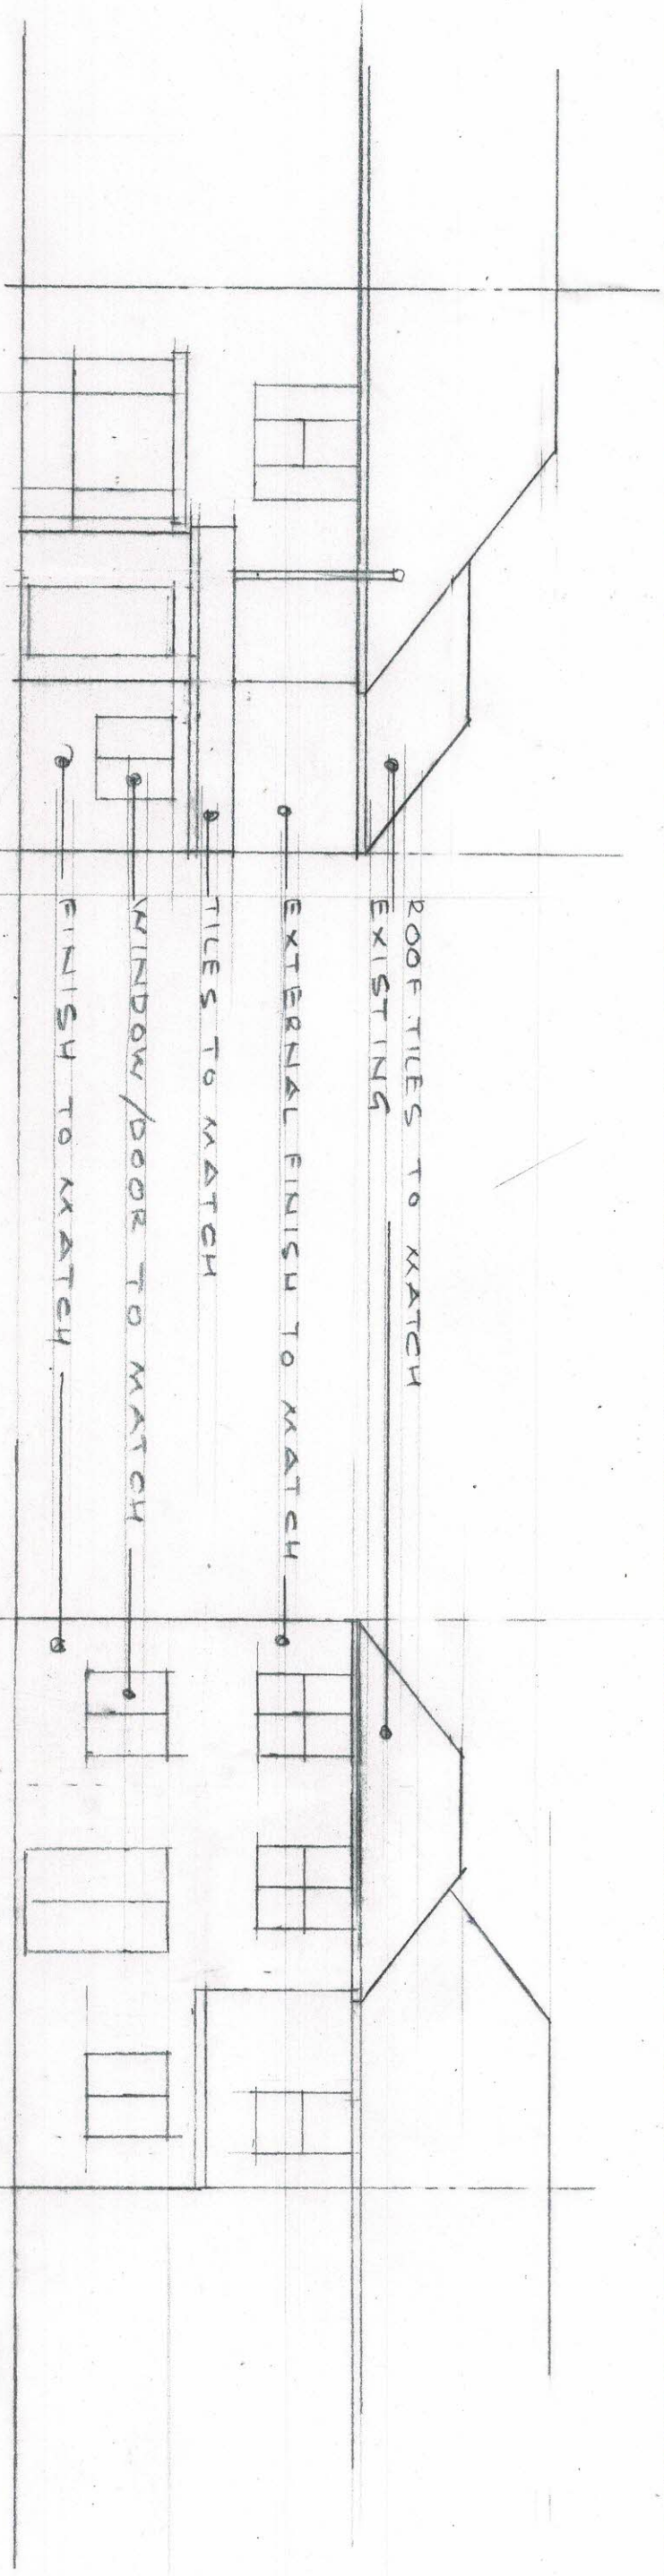

REAR ELEVATION

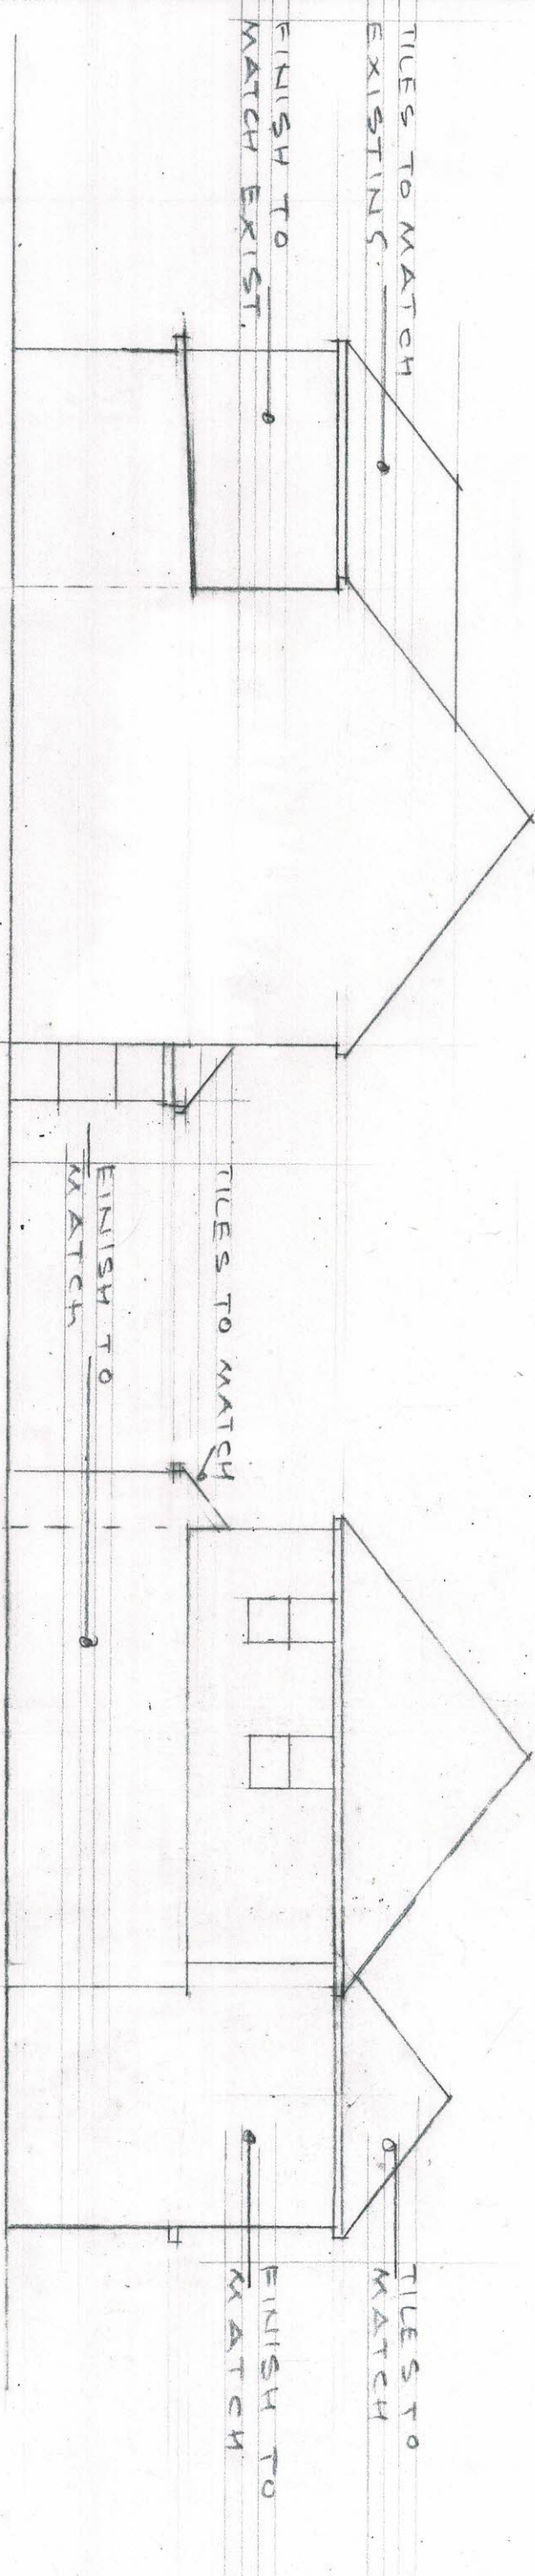

SIDE ELEVATION

ELEVATIONS (PROPOSED)

SIDE ELEVATION

0 1 2 3 4 5
1:100 @ A3

SINGLE REAR, SIDE AND PART 2 STOREY REAR
2 SHOWERS WAY, HAYES

SCALE 1:100 DATE: JUNE, '23
2023/108/06