



LINE OF BOUNDARY

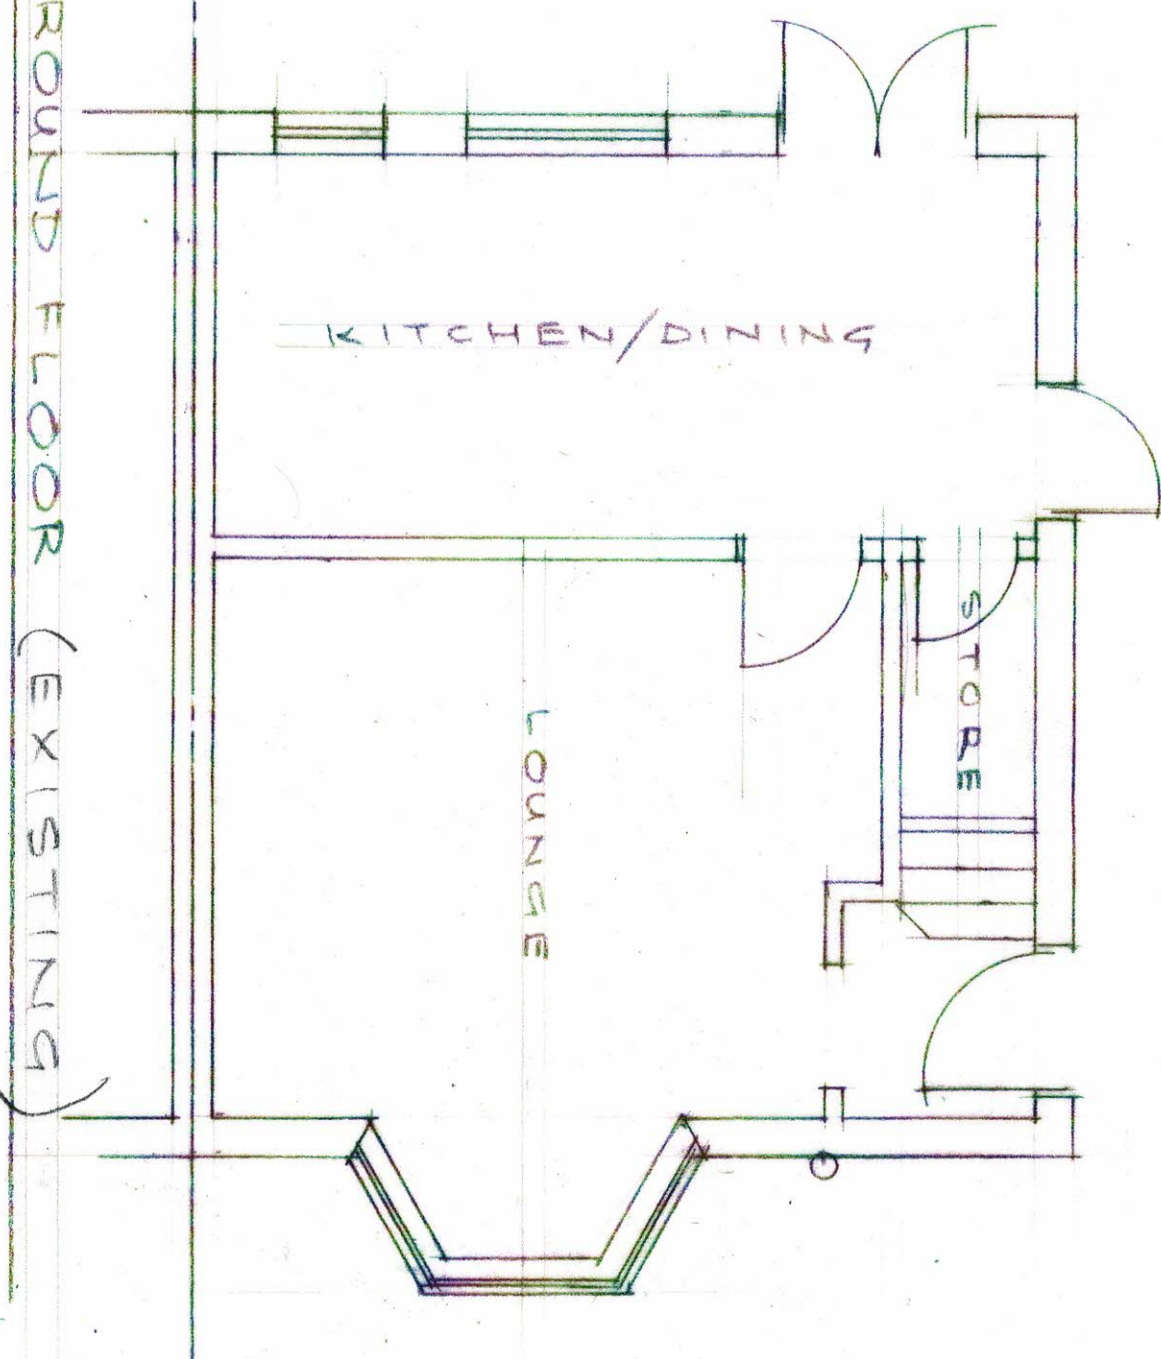


SINGLE REAR, SIDE AND PART 2 STOREY REAR
2 SHOWERS WAY, HAYES

SCALE 1:50 DATE APRIL '23
2023/108/01


SCALE: 1:50 DATE: APRIL, '23
2023/108/02

 

ANDERSON

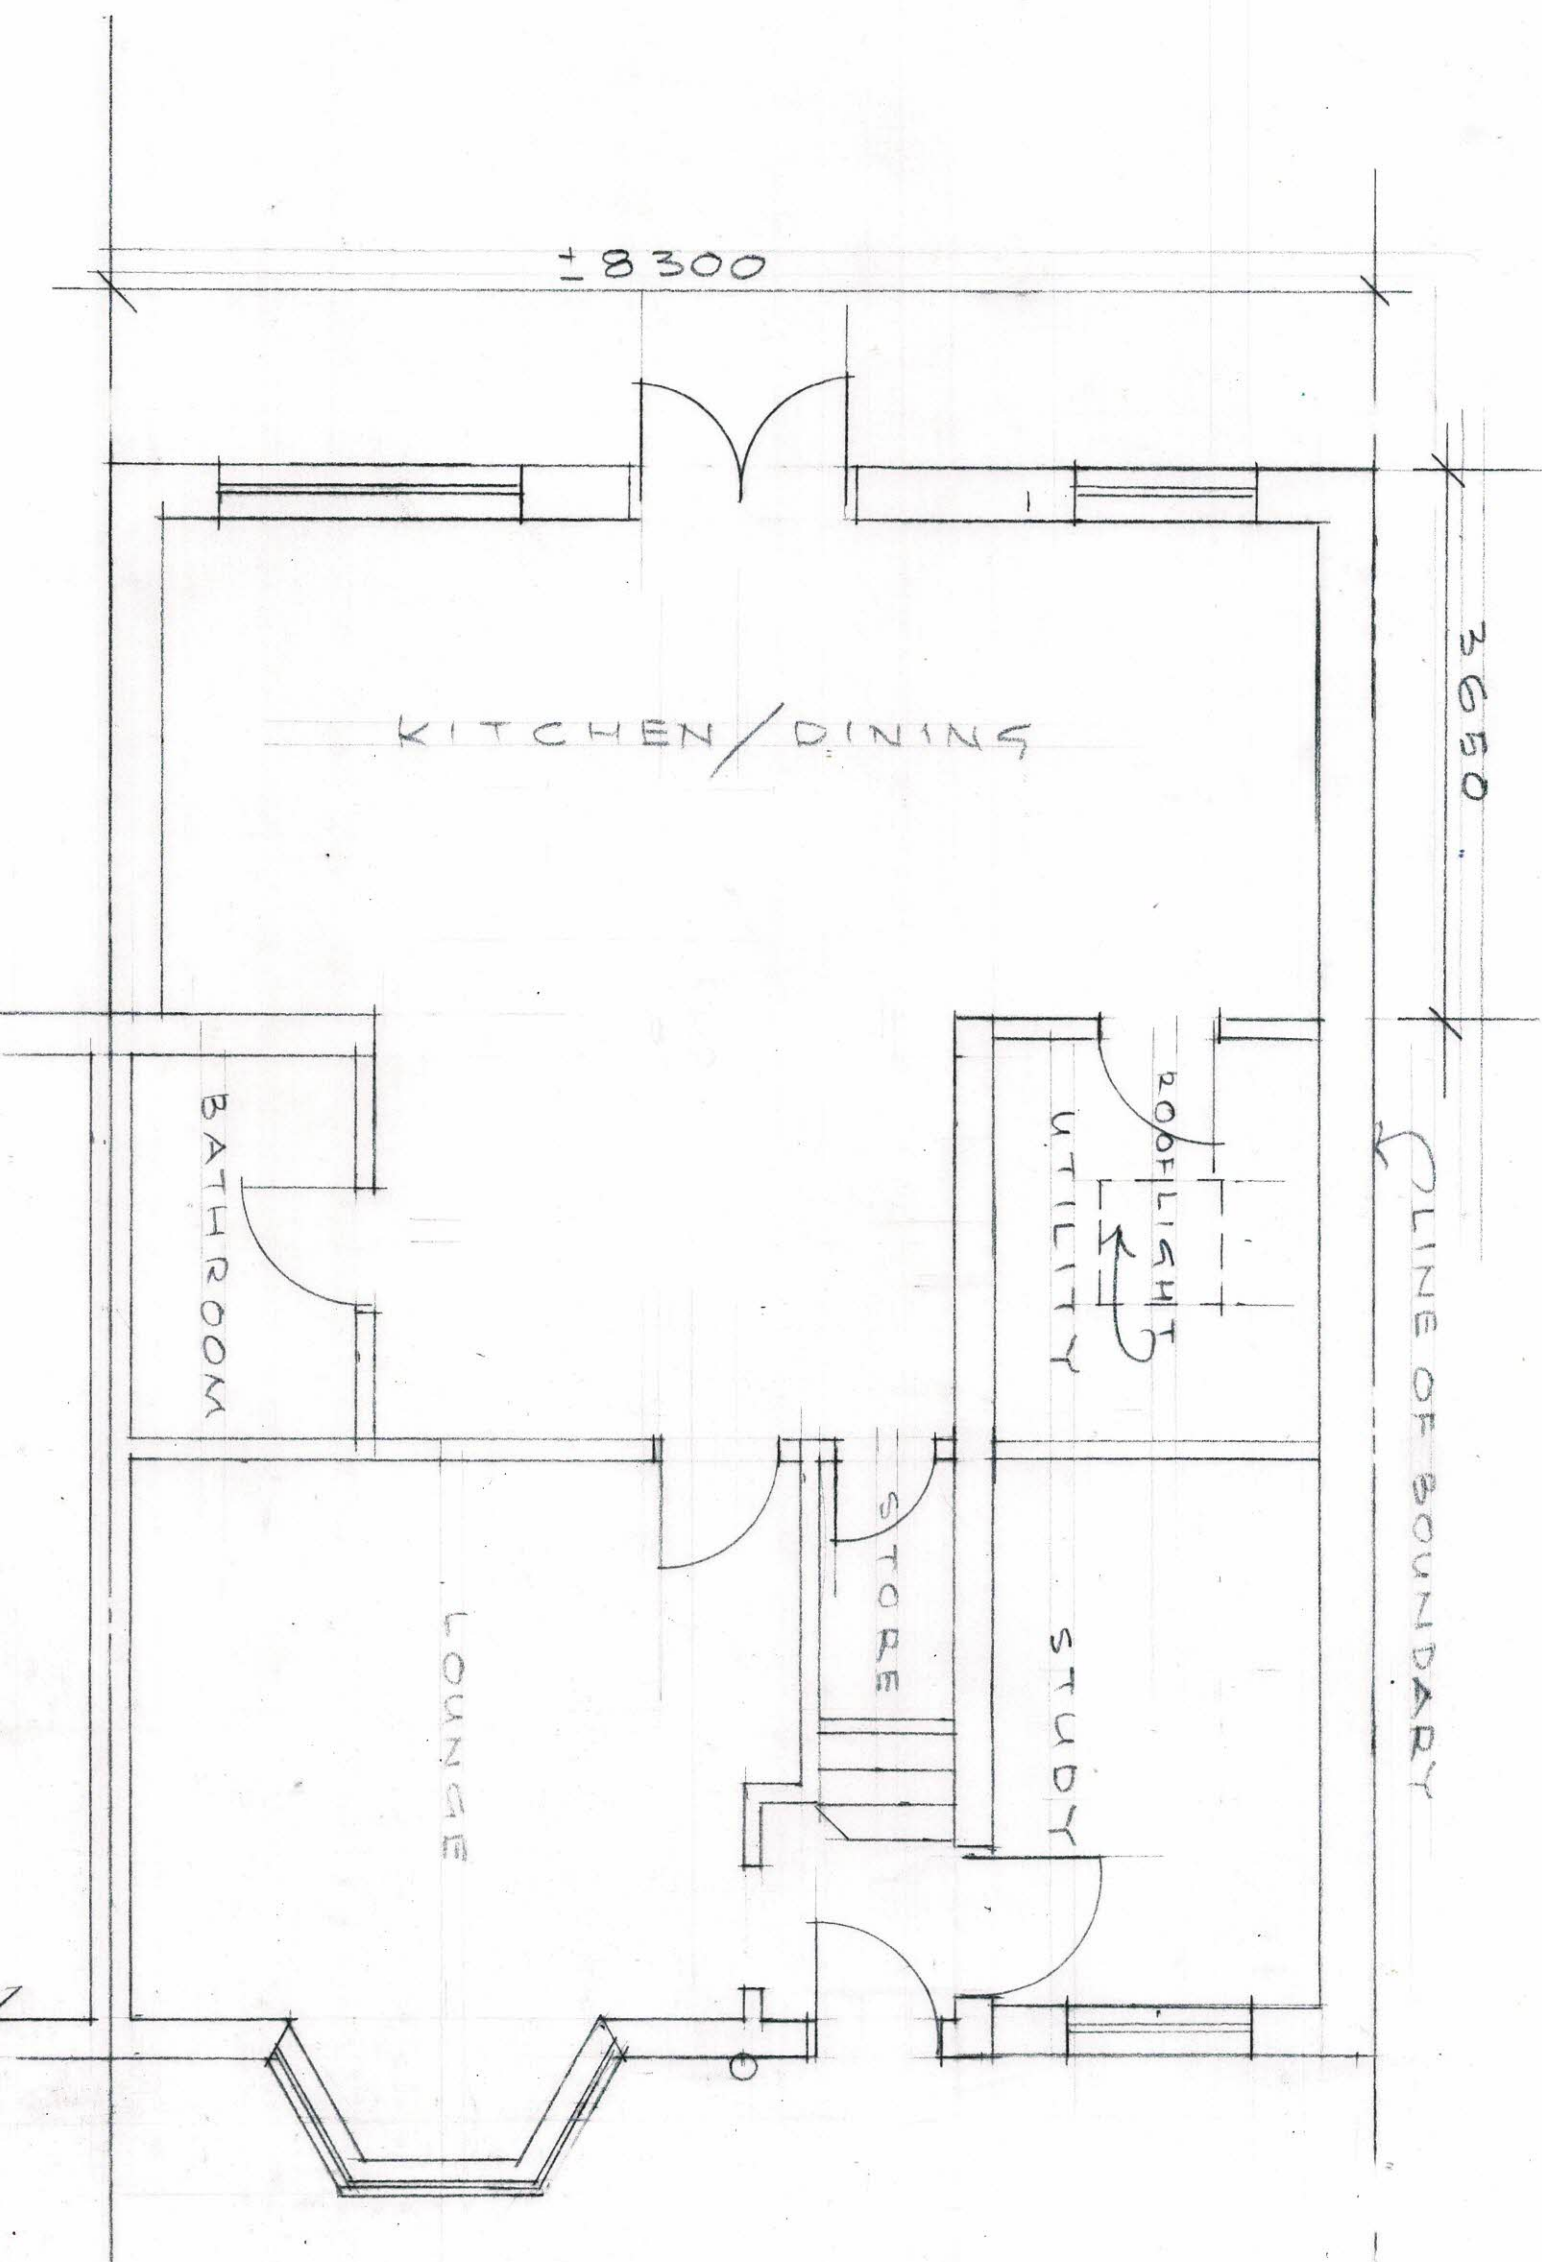

SINGLE REAR, SIDE AND PART 2 STOREY REAR
2 SHOWERS WAY, HAYES

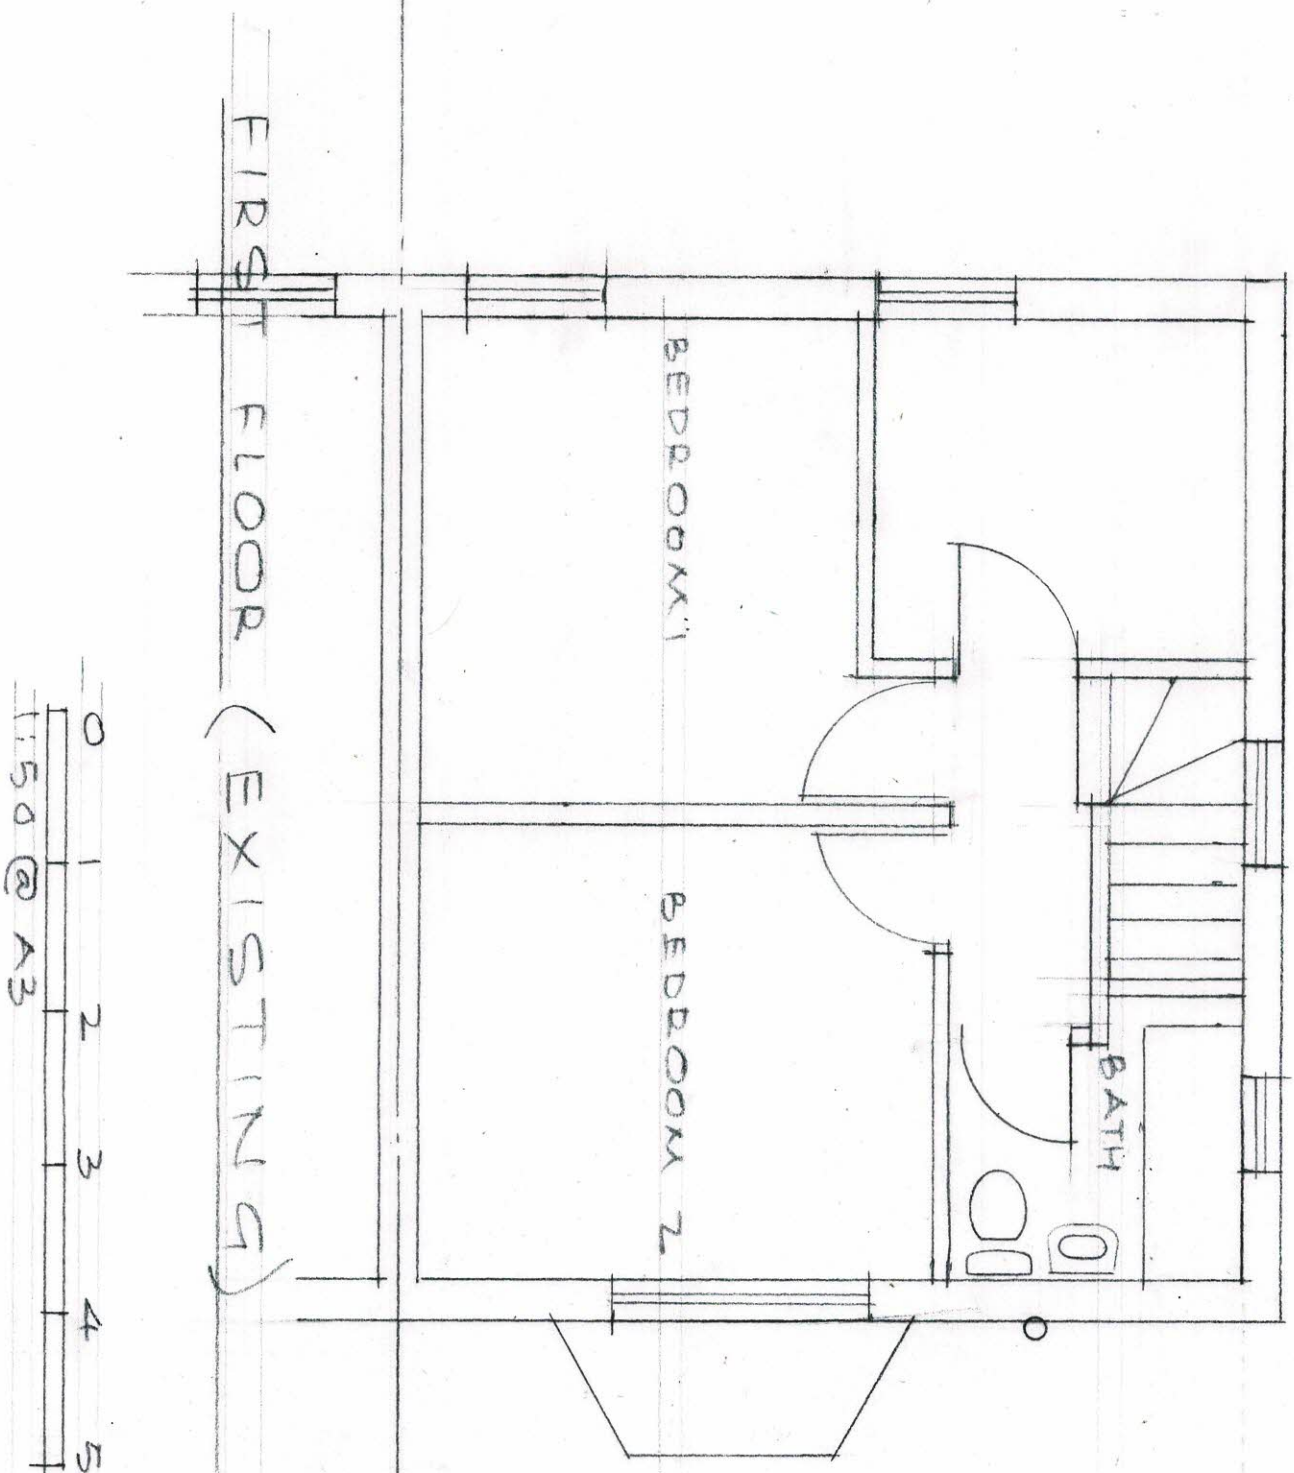

SCALE: 1:100 DATE: JUNE, '23
2023/108/03

3650

SIDE EXTENSION ROOF

BEDROOM 3

3000

BEDROOM 1

BEDROOM 2

BATH

45°

FIRST FLOOR (PROPOSED)


0 1 2 3 4 5

1150 @ A3


SINGLE REAR, SIDE AND PART 2 STOREY REAR
2 SHOWERS WAY, HAYES

SCALE: 1:150 DATE: JUNE, '23
2023/108/04


FRONT ELEVATION

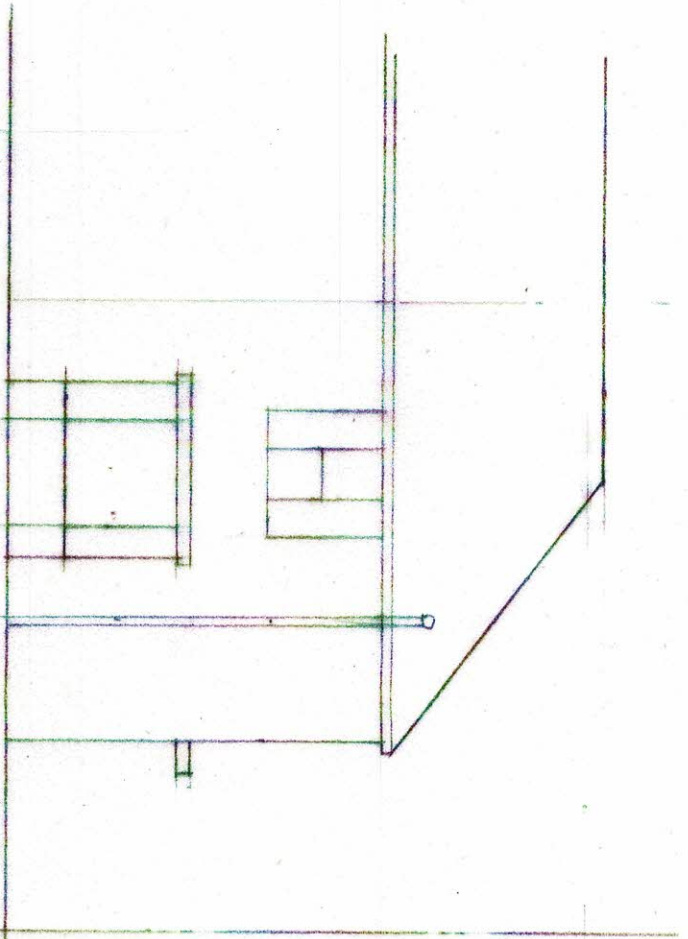


REAR ELEVATION

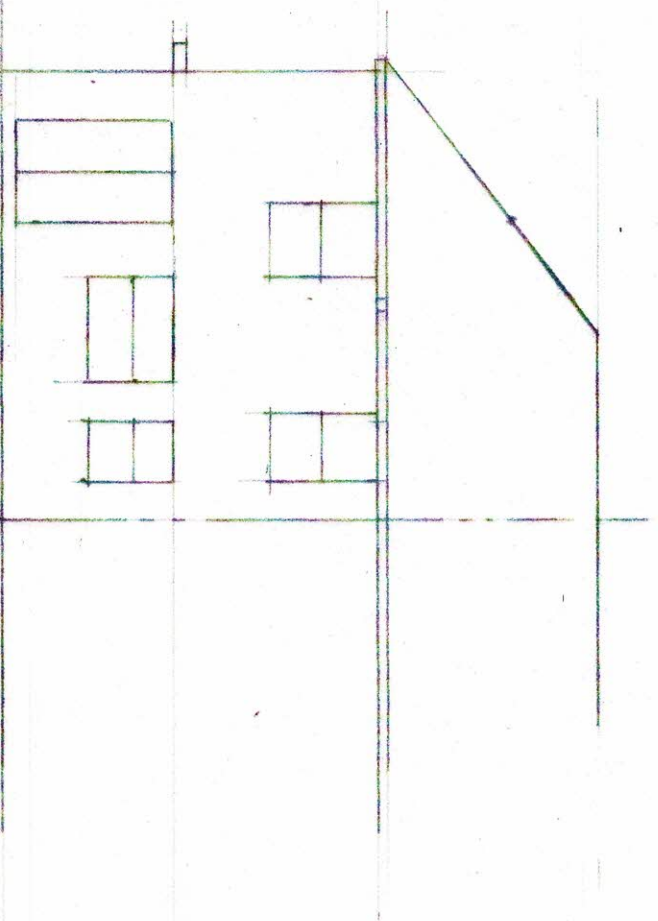

SIDE ELEVATION

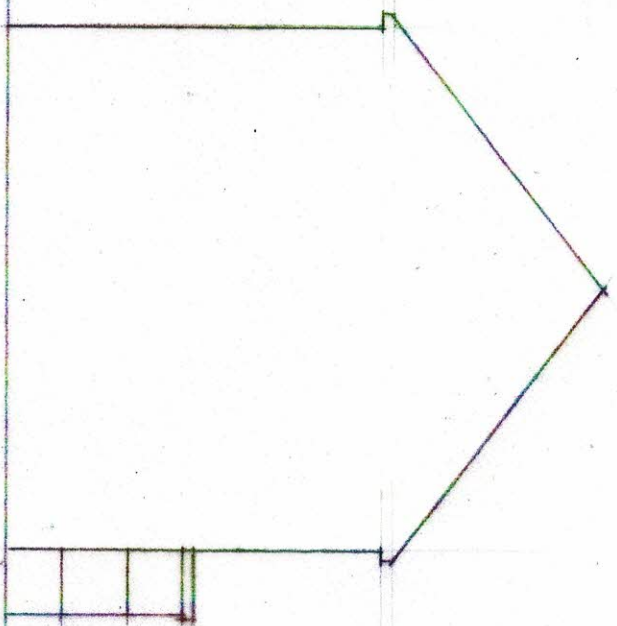

SIDE ELEVATION

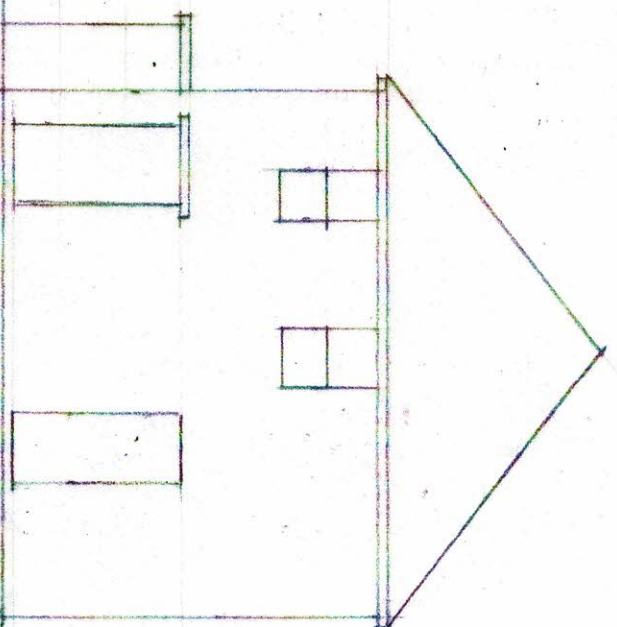


ELEVATIONS (EXISTING)

0 1 2 3 4 5
1:100 @ A3


SINGLE REAR, SIDE AND PART 2 STOREY REAR
2 SHOWERS WAY, HAYES

SCALE: 1:100 DATE: JUN, '23
2023/108/05

FRONT ELEVATION

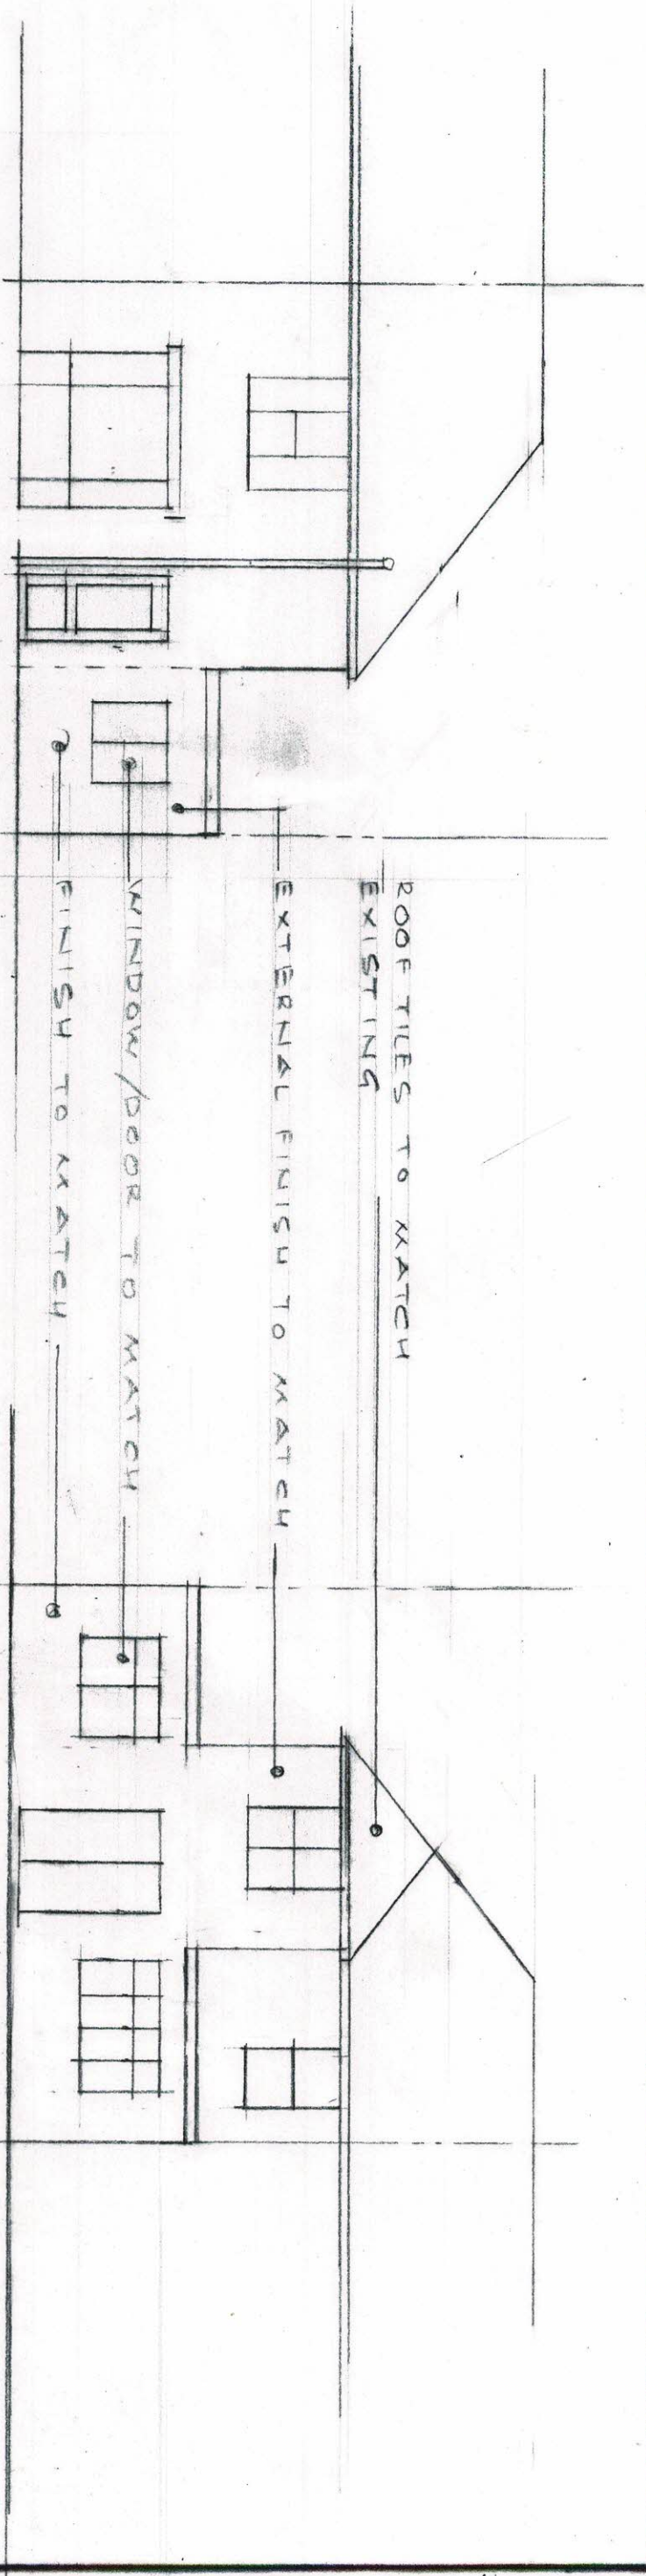


REAR ELEVATION

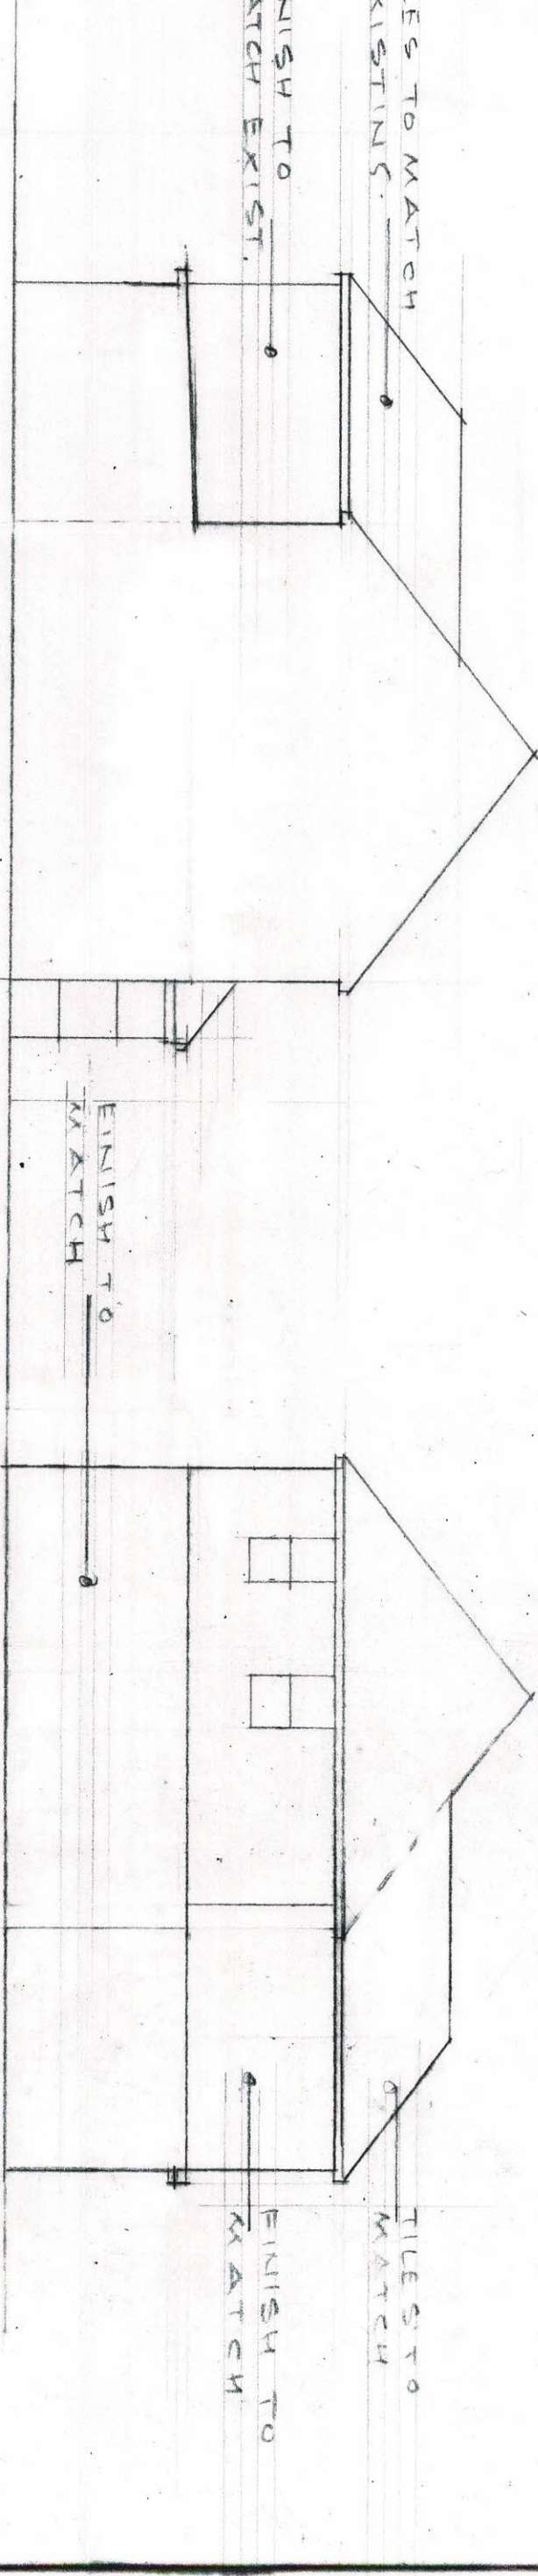

SIDE ELEVATION

ELEVATIONS (PROPOSED)

SIDE ELEVATION

 

SINGLE REAR, SIDE AND PART 2 STOREY REAR
2 SHOWERS WAY, HAYES

SCALE 1:100 DATE: JUNE '23
2023/108/06