

V - Design

Company: V-Design CAD Services Ltd
 Website: www.vdesigncad.co.uk
 Email Address: info@vdesigncad.co.uk
 Tel : +44 20 3488 4890
 Mobile: +44 7312015617

IMPORTANT NOTES:

Dimensions to be verified on site
 DO NOT SCALE FROM THIS DRAWING.
 Any areas indicated on this drawing are for guidance only.
 No responsibility is taken for their accuracy.

This drawing is the property of **V-DESIGN CAD Services Ltd**. Copyright is reserved by them and the drawing is issued on the condition that it is not copied, reproduced, retained or disclosed to any unauthorized person, either wholly or in part without the consent in writing of **V-DESIGN CAD Services Ltd**.

ADDRESS:

8 Derwent Avenue,
 Ickenham,
 UB10 8HJ

LEGENDS:

EXISTING:	PROPOSED:
Existing Wall	Cavity Wall
Internal Wall	Internal Wall
Site Boundary	Site Boundary
Windows	Windows
Doors	Doors

Drawing Title:

Proposed Elevations

Scale: 1:100 Paper Size: A3

REVISION/ COMMENTS :


No:	Comments:	Date:

Drawn By: SH

Job Ref: 25022


Date: Feb 2024

Drawing No. PL - 04

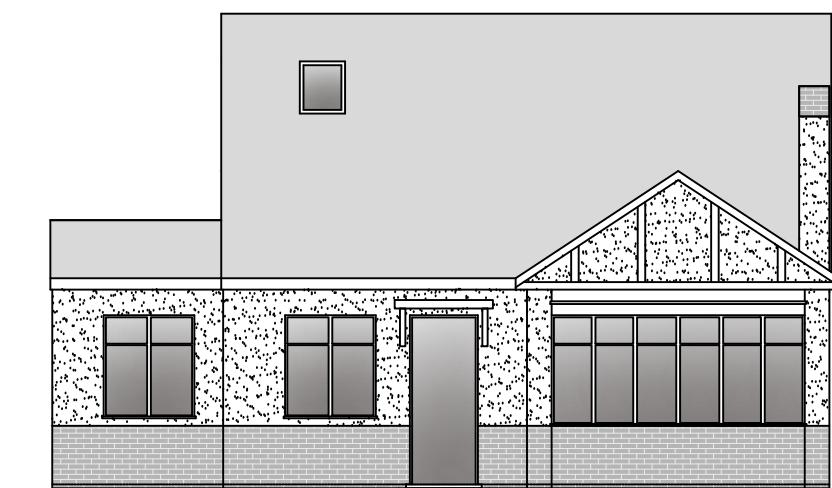

Front Elevation

0 1 2 3 4 5
 metres 1:100 scale

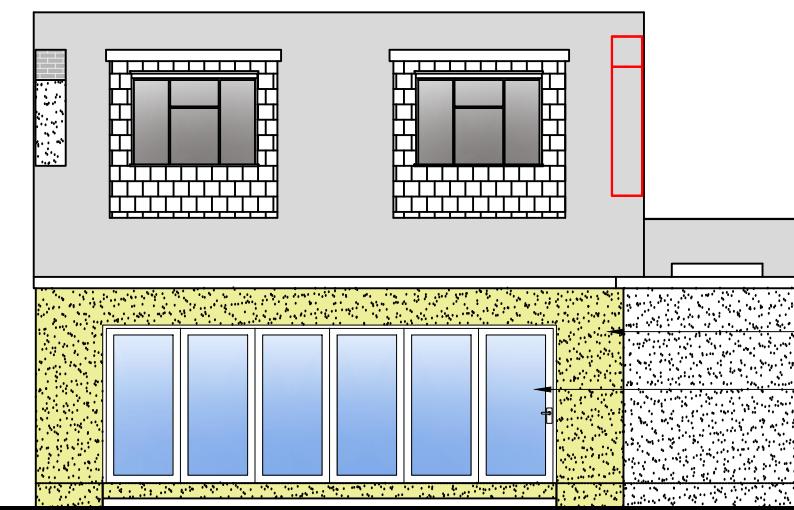


Rear Elevation

0 1 2 3 4 5
 metres 1:100 scale

New renderwork match to existing


Upvc Bi-fold door match to existing

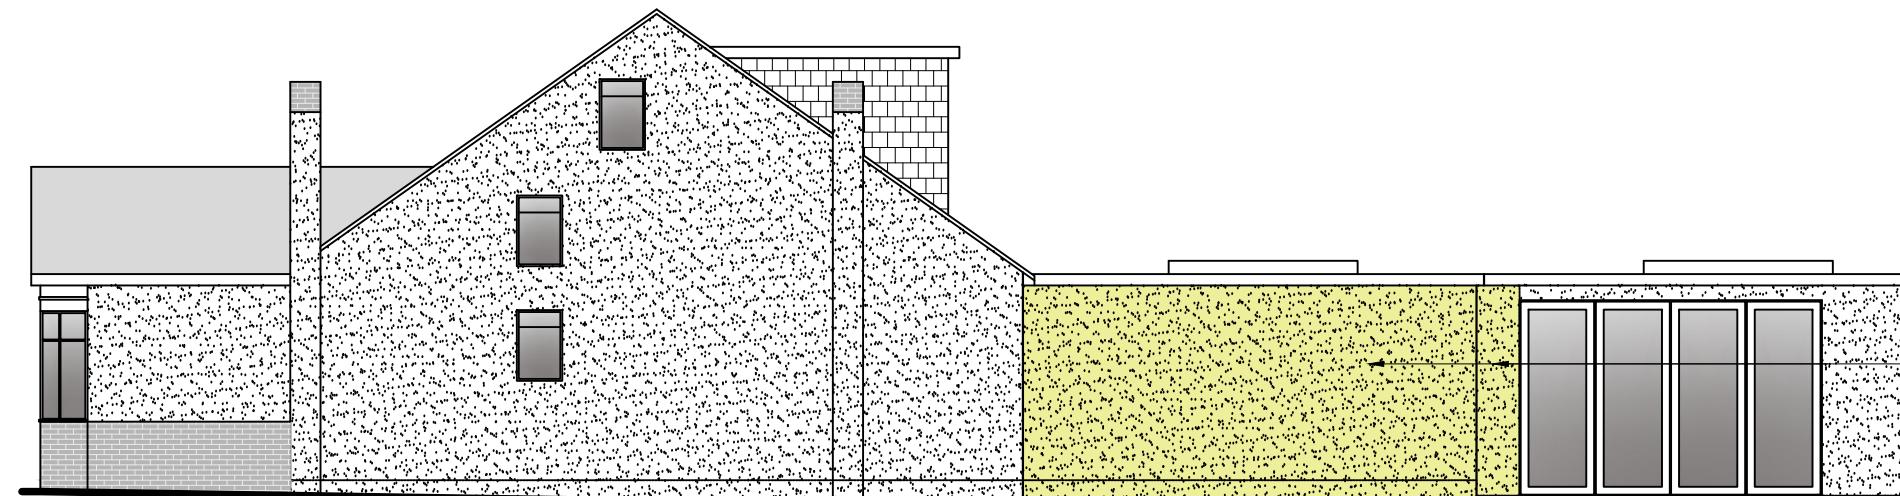

Side Elevation


0 1 2 3 4 5
 metres 1:100 scale

New renderwork match to existing

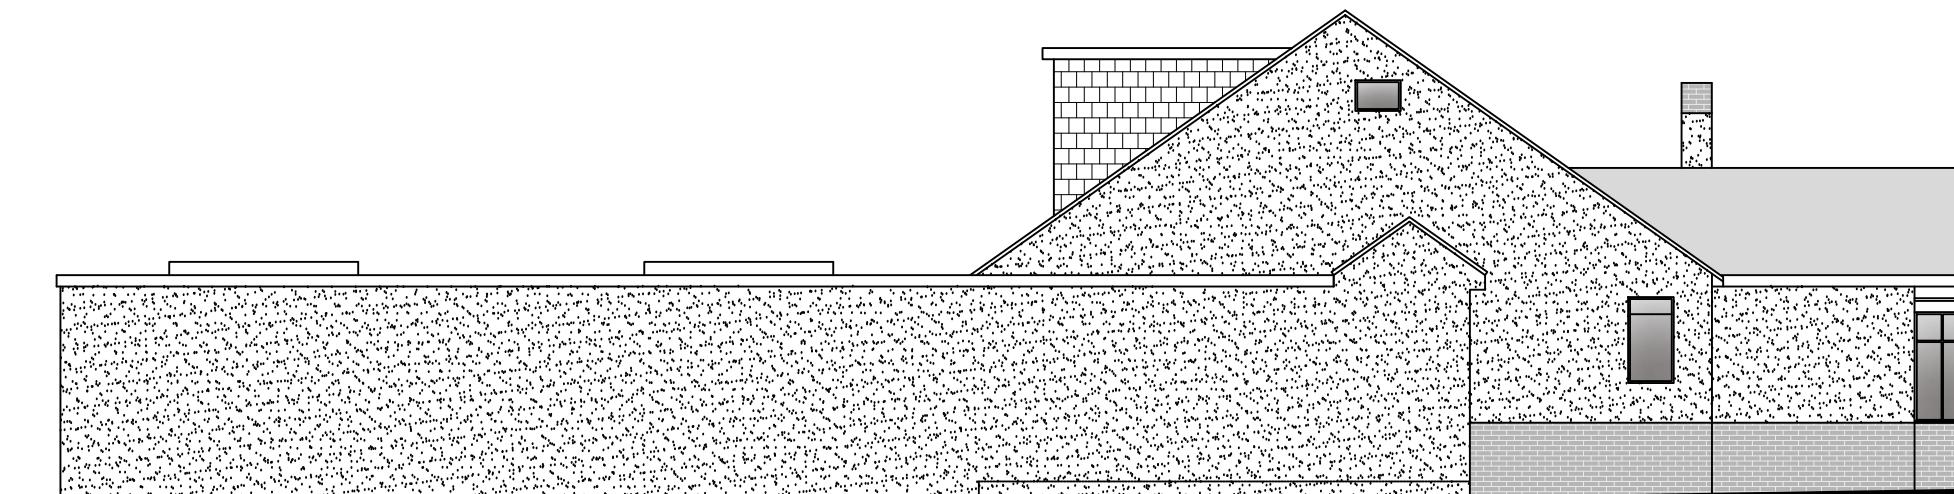

Side Elevation

0 1 2 3 4 5
 metres 1:100 scale

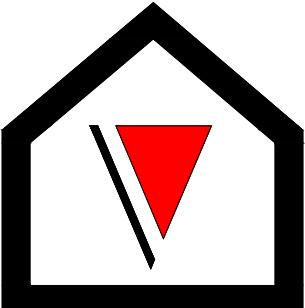

V - Design

Company: V-Design CAD Services Ltd
Website: www.vdesigncad.co.uk
Email Address: info@vdesigncad.co.uk
Tel : +44 20 3488 4890
Mobile: +44 7312015617

IMPORTANT NOTES:

Dimensions to be verified on site
DO NOT SCALE FROM THIS DRAWING.
Any areas indicated on this drawing are for guidance only.
No responsibility is taken for their accuracy.

This drawing is the property of **V-DESIGN CAD Services Ltd**. Copyright is reserved by them and the drawing is issued on the condition that it is not copied, reproduced, retained or disclosed to any unauthorized person, either wholly or in part without the consent in writing of **V-DESIGN CAD Services Ltd**.

ADDRESS:

8 Derwent Avenue,
Ickenham,
UB10 8HJ

LEGENDS:

EXISTING:	PROPOSED:
Existing Wall	Cavity Wall
Internal Wall	Internal Wall
Site Boundary	Site Boundary
Windows	Windows
Doors	Doors

Drawing Title:

Existing Elevations

Scale: 1:100 Paper Size: A3

REVISION/ COMMENTS :


No:	Comments:	Date:

Drawn By: SH


Job Ref: 25022

Date: Feb 2024


Drawing No. PL - 03

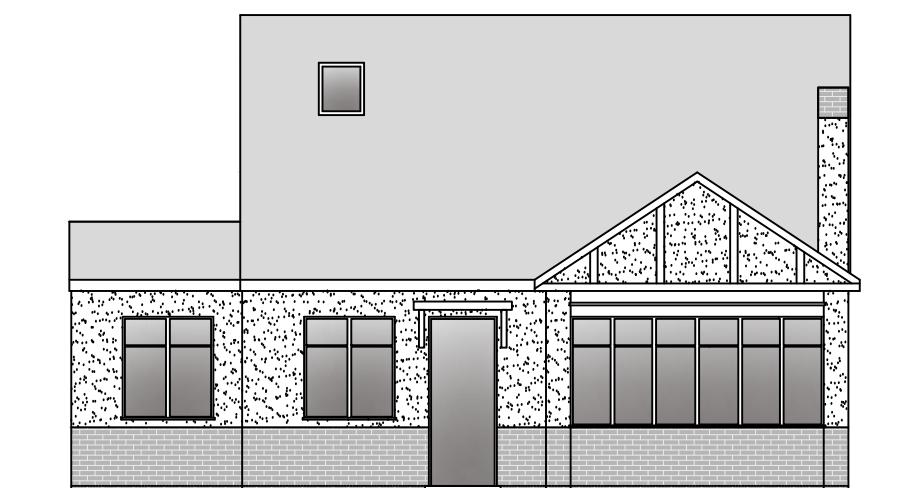

Front Elevation

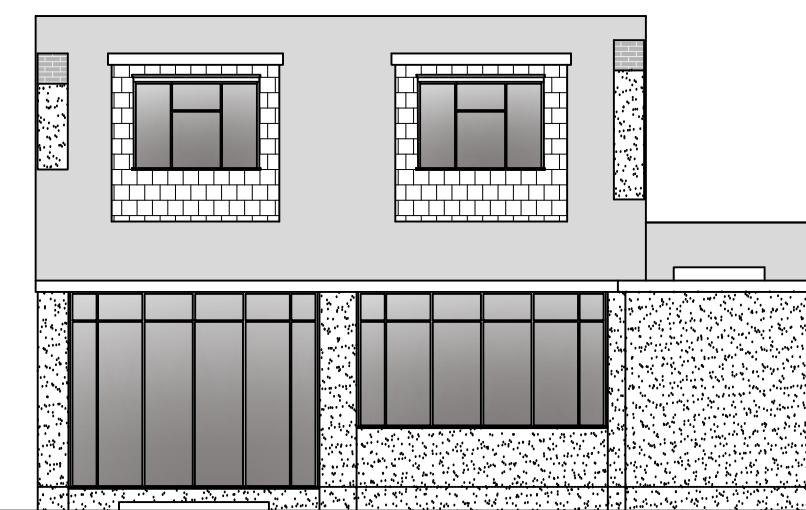

Rear Elevation

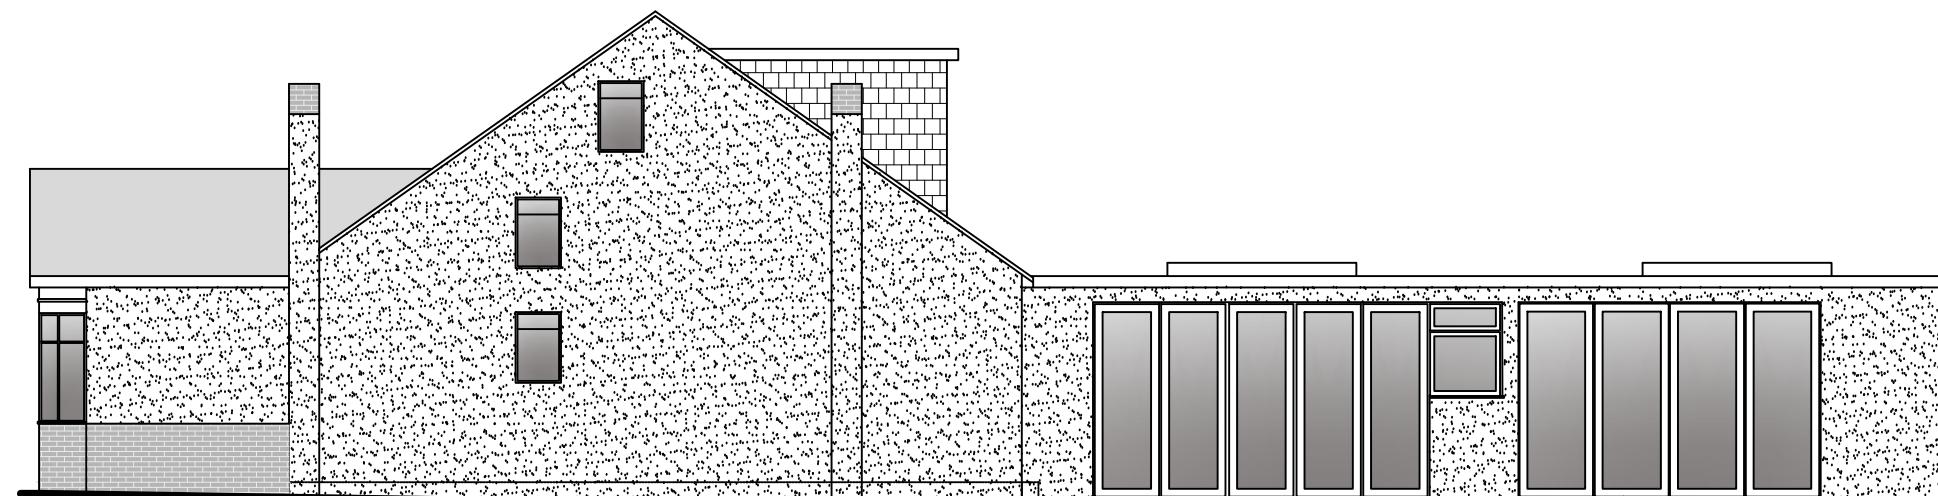

Side Elevation

0 1 2 3 4 5
metres 1:100 scale

0 1 2 3 4 5
metres 1:100 scale

0

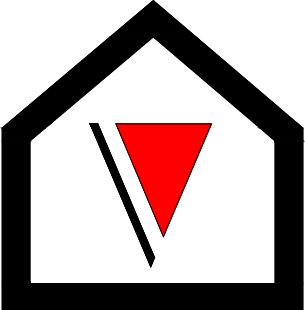

V - Design

Company: V-Design CAD Services Ltd
 Website: www.vdesigncad.co.uk
 Email Address: info@vdesigncad.co.uk
 Tel : +44 20 3488 4890
 Mobile: +44 7312015617

IMPORTANT NOTES:
 Dimensions to be verified on site
 DO NOT SCALE FROM THIS DRAWING.
 Any areas indicated on this drawing are for guidance only.
 No responsibility is taken for their accuracy.

This drawing is the property of **V-DESIGN CAD Services Ltd**. Copyright is reserved by them and the drawing is issued on the condition that it is not copied, reproduced, retained or disclosed to any unauthorized person, either wholly or in part without the consent in writing of **V-DESIGN CAD Services Ltd**.

ADDRESS:
 8 Derwent Avenue,
 Ickenham,
 UB10 8HJ



LEGENDS:


EXISTING:	PROPOSED:
Existing Wall	Cavity Wall
Internal Wall	Internal Wall
Site Boundary	Site Boundary
Windows	Windows
Doors	Doors

Drawing Title:
 Existing and Proposed Ground Floor Plans
 Scale: 1:100 Paper Size: A3

REVISION/ COMMENTS :		
No:	Comments:	Date:

Drawn By: SH
 Job Ref: 25022
 Date: Feb 2024
 Drawing No. PL - 02

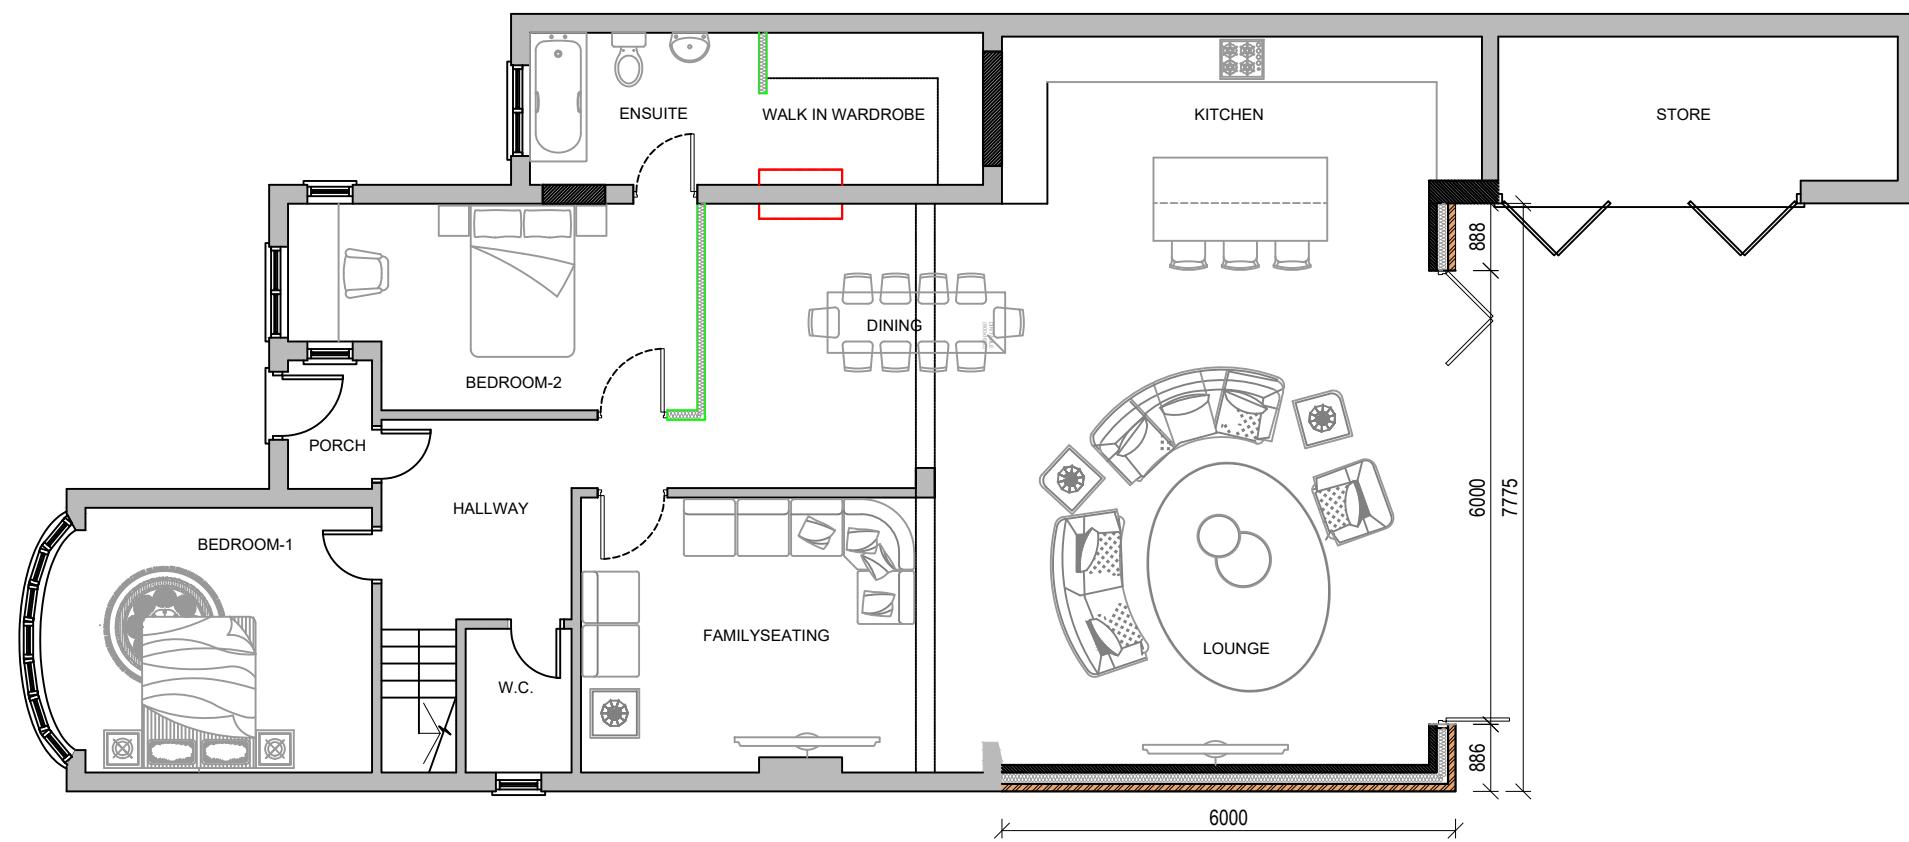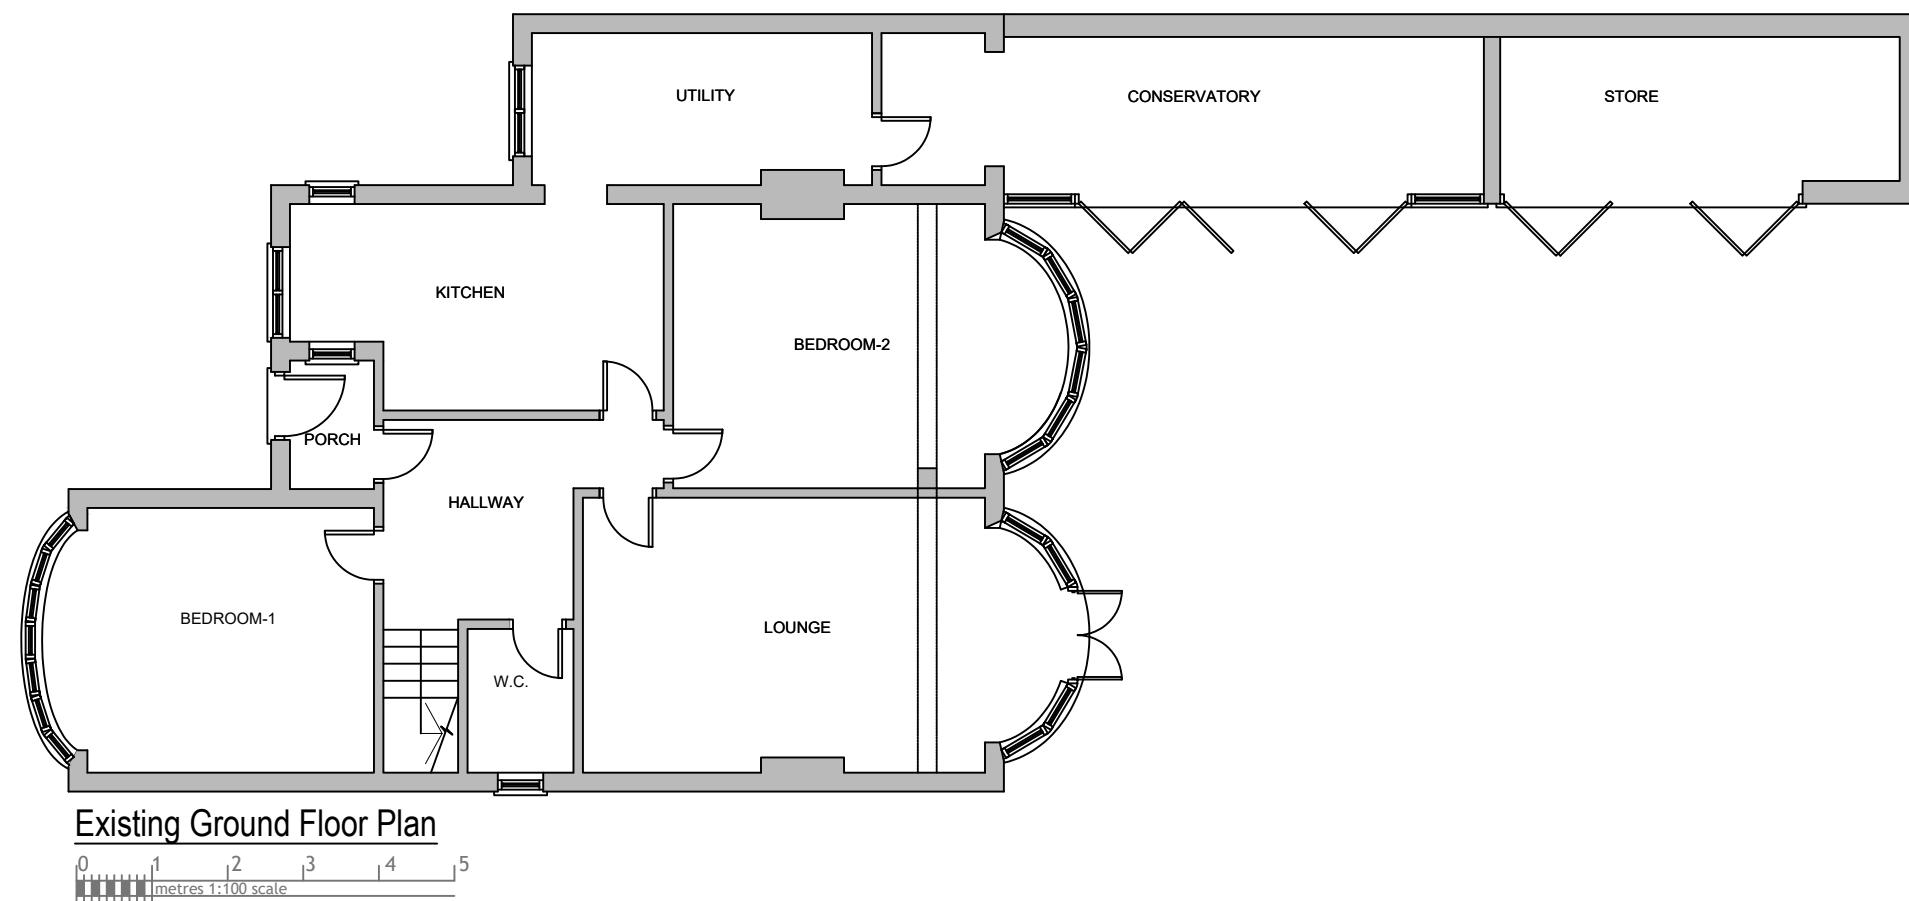

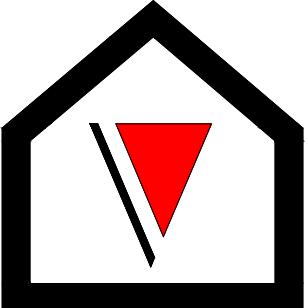

V - Design

Website: V-Design CAD Services Ltd
Email Address: info@vdesigncad.co.uk

IMPORTANT NOTES:
Dimensions to be verified on site
DO NOT SCALE FROM THIS DRAWING.
Any areas indicated on this drawing are for guidance only.
No responsibility is taken for their accuracy.

This drawing is the property of **V-DESIGN CAD Services Ltd** Copyright is reserved by them and the drawing is issued on the condition that it is not copied, reproduced, retained or disclosed to any unauthorized person, either wholly or in part without the consent in writing of **V-DESIGN CAD Services Ltd**

Email: vishal.p@vdesigncad.co.uk Mobile: 07971083395

PROJECT:

ADDRESS:

8 Derwent Avenue,
Ickenham,
UB10 8HJ

LEGENDS:

EXISTING:	PROPOSED:
Existing Wall	Proposed Wall
Internal Wall	Internal Wall
Site Boundary	Site Boundary
Windows	Windows
Doors	Doors




Drawing Title:

Block and Location Plans

Scalp 1500-11050 | P. Gi - 10

Drawn By:	SH	
Job Ref:	25022	
Date:	Feb 2024	
Drawing No.	PL - 01	

Proposed Extension

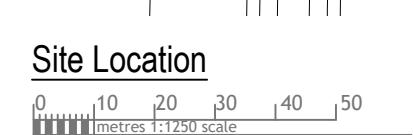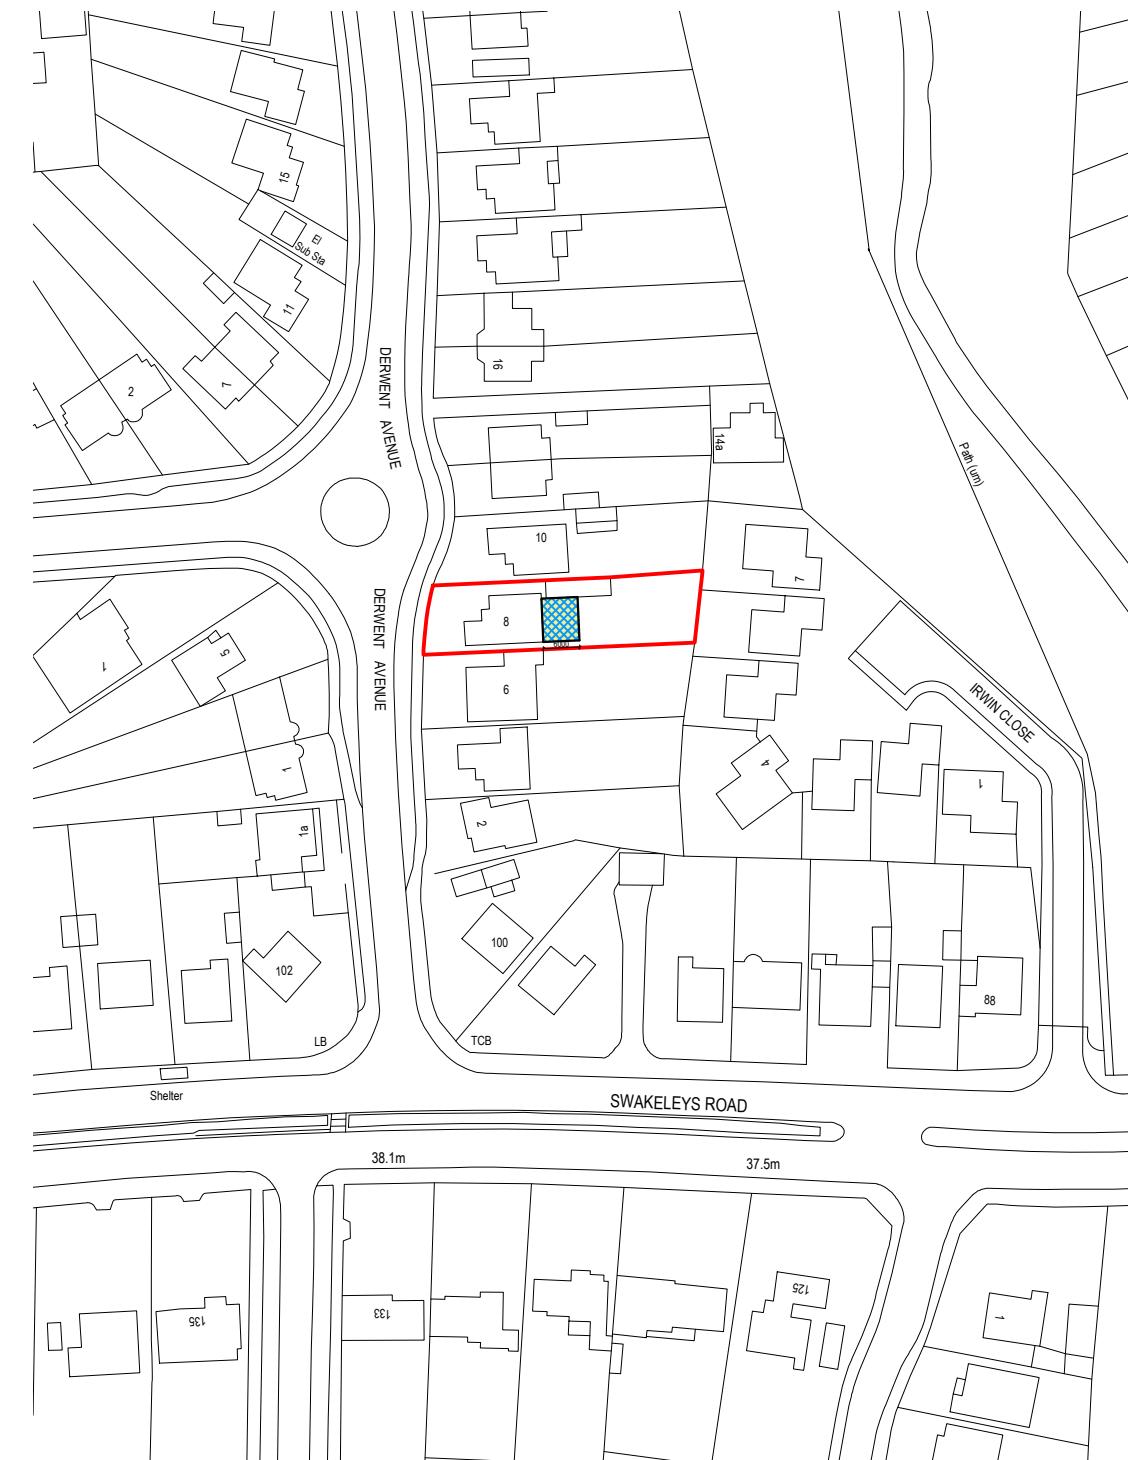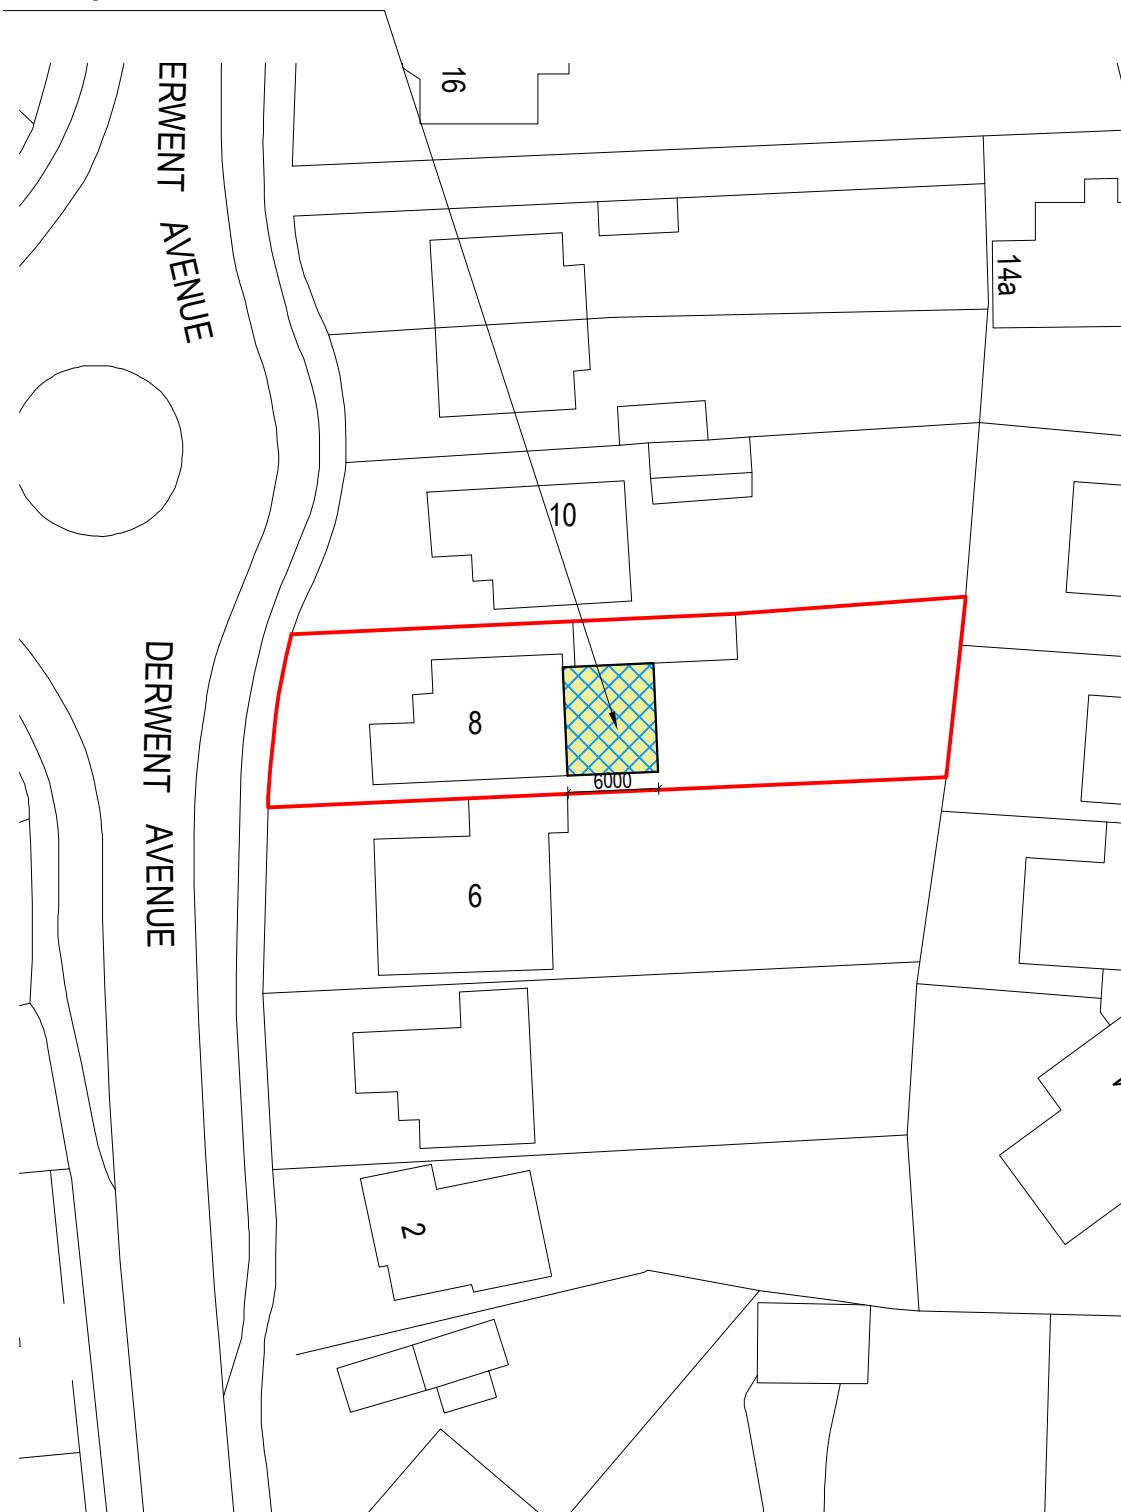

Block Plan