

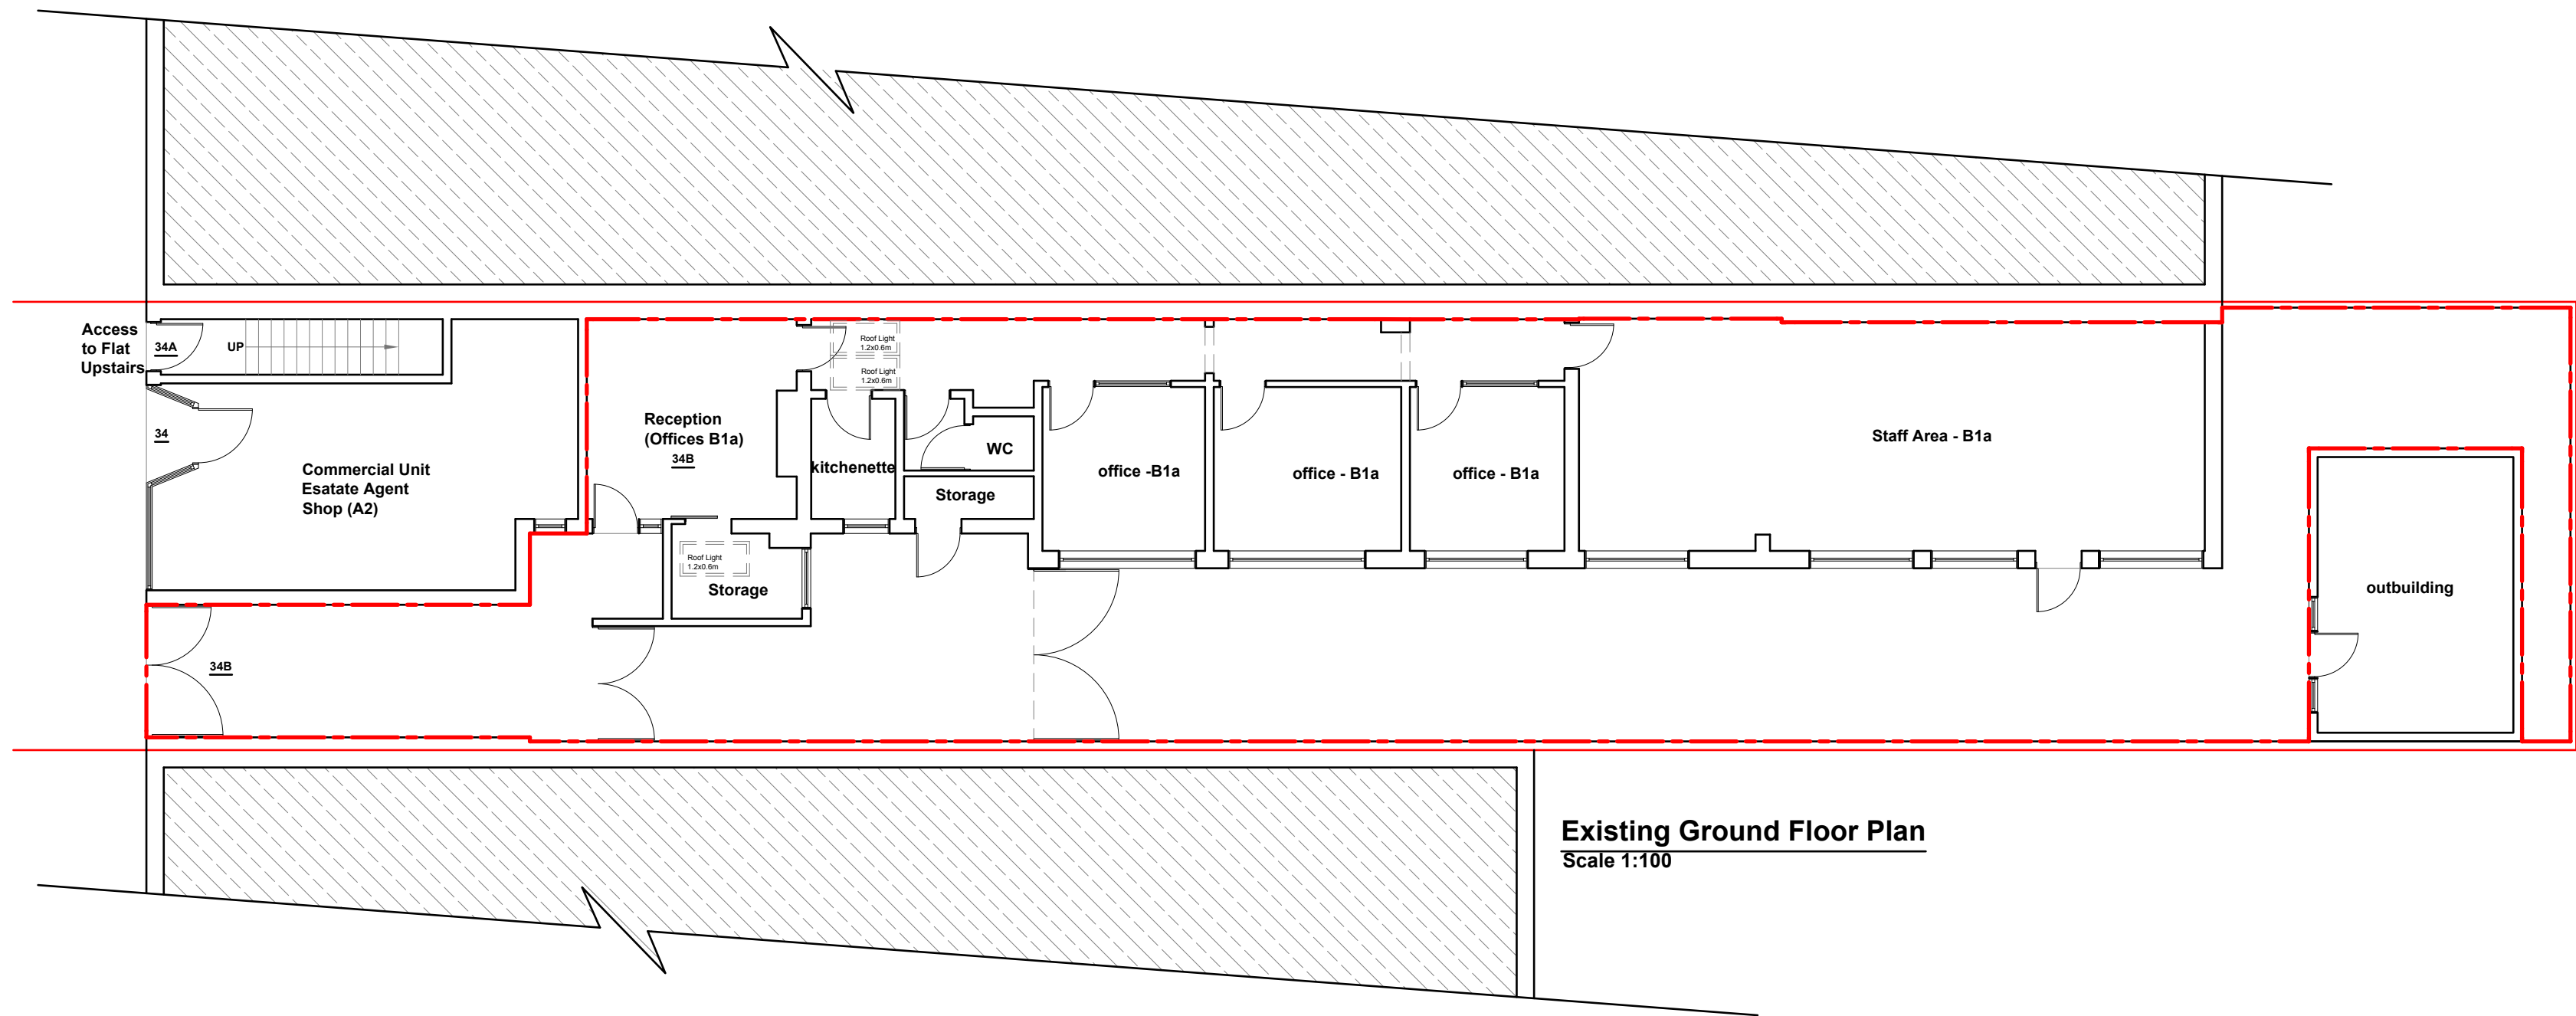


	Project:	Title:	Scale: 1:100 @ A2
	34B High Street Northwood Middx. HA6 1DZ	Existing Floor Plans	Date: 17/07/2020
			Drawing No.: 3281 - 01/BK
			Revision
239 Western Road, Southall, Middx, UB2 5HS Tel: 020 8571 1369 info@multicreation.co.uk			

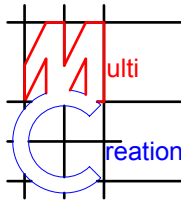

Existing Rear Elevation
Scale:1:100

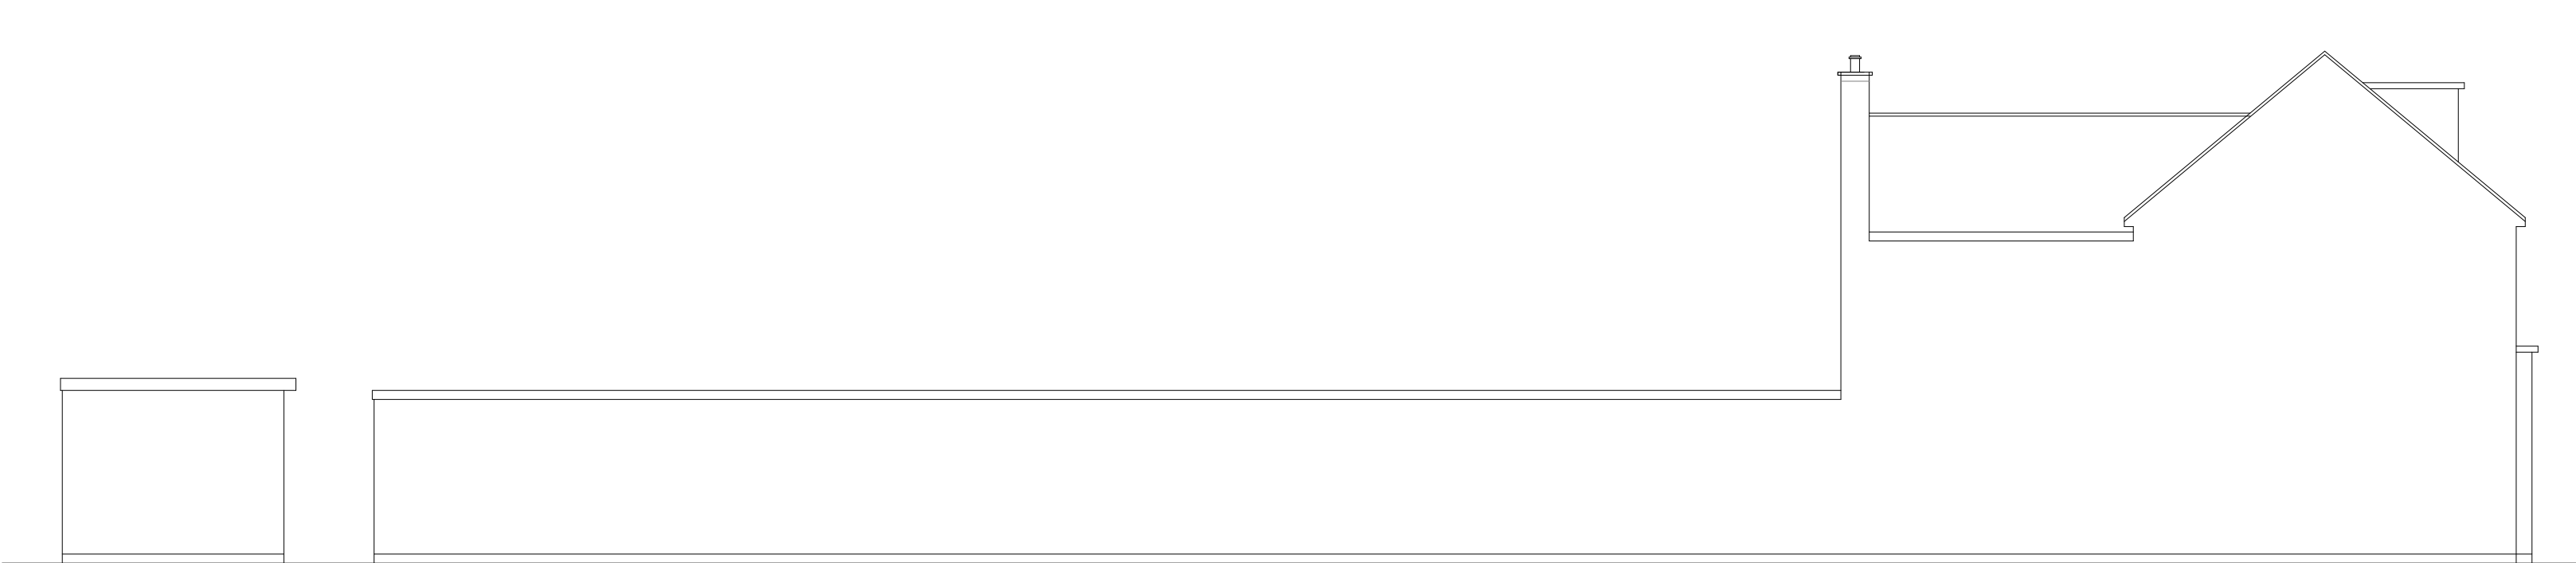


Existing Side Elevation
Scale:1:100




Existing Front Elevation
Scale:1:100



Existing Side Elevation
Scale:1:100

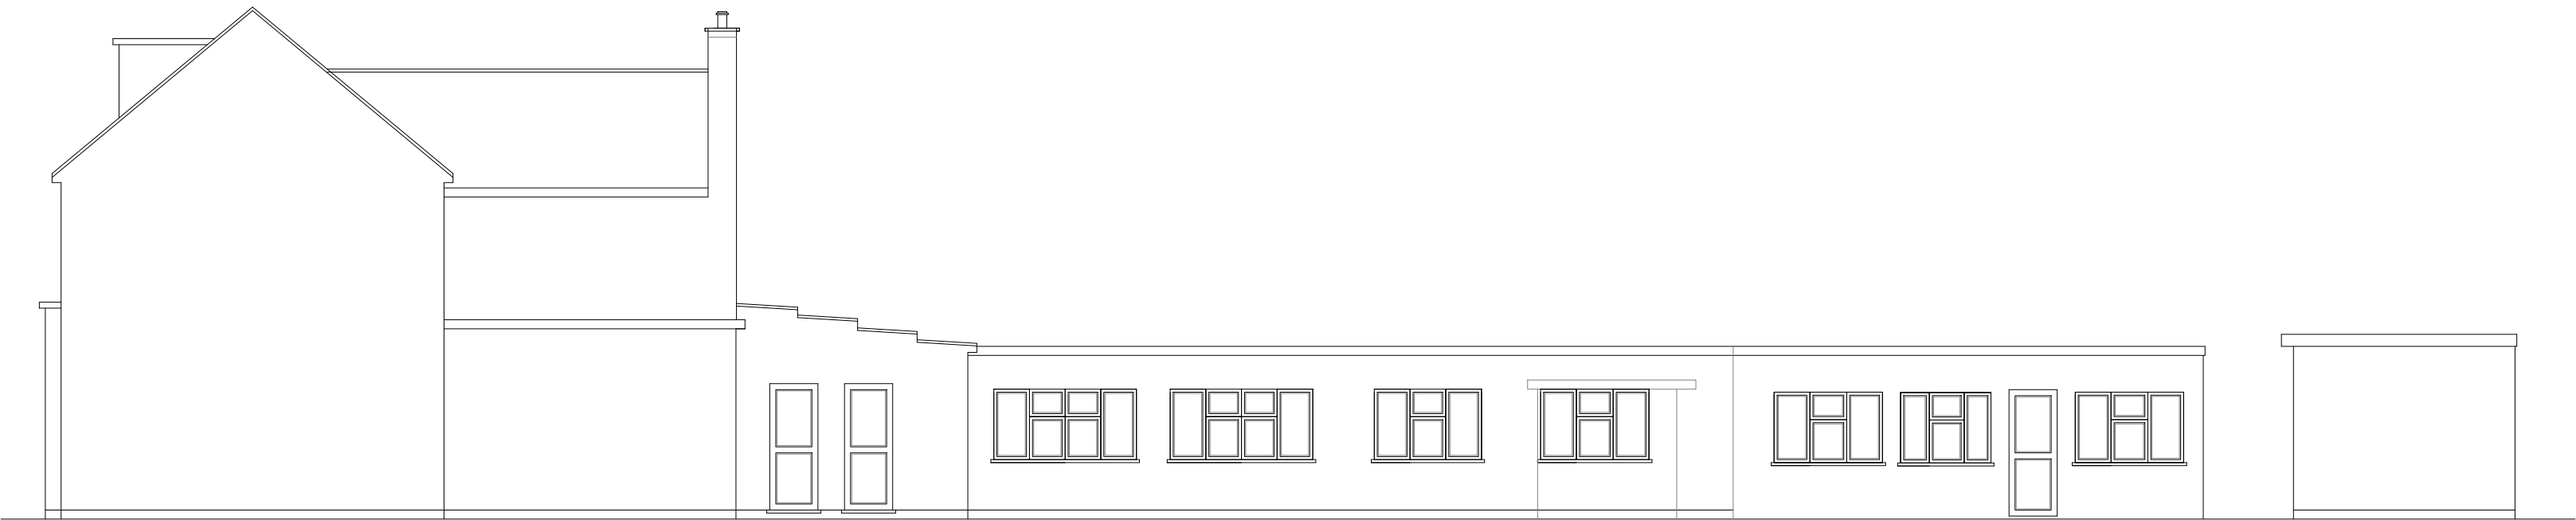

Existing Side Elevation
Scale:1:100


 


All work to comply with current building regulations and codes of practice

Do not scale from drawings all dimensions to be checked on site before the start of any work

Proposed External Finish Materials to Match Existing External Finish Materials

	Project: 34B High Street Northwood Middx. HA6 1DZ	Title: Existing Elevations	Scale: 1:100 @ A2
			Date: 17/07/2020
			Drawing No.: 3281 - 02/BK
			Revision
239 Western Road, Southall, Middx, UB2 5HS Tel: 020 8571 1369 info@multicreation.co.uk			

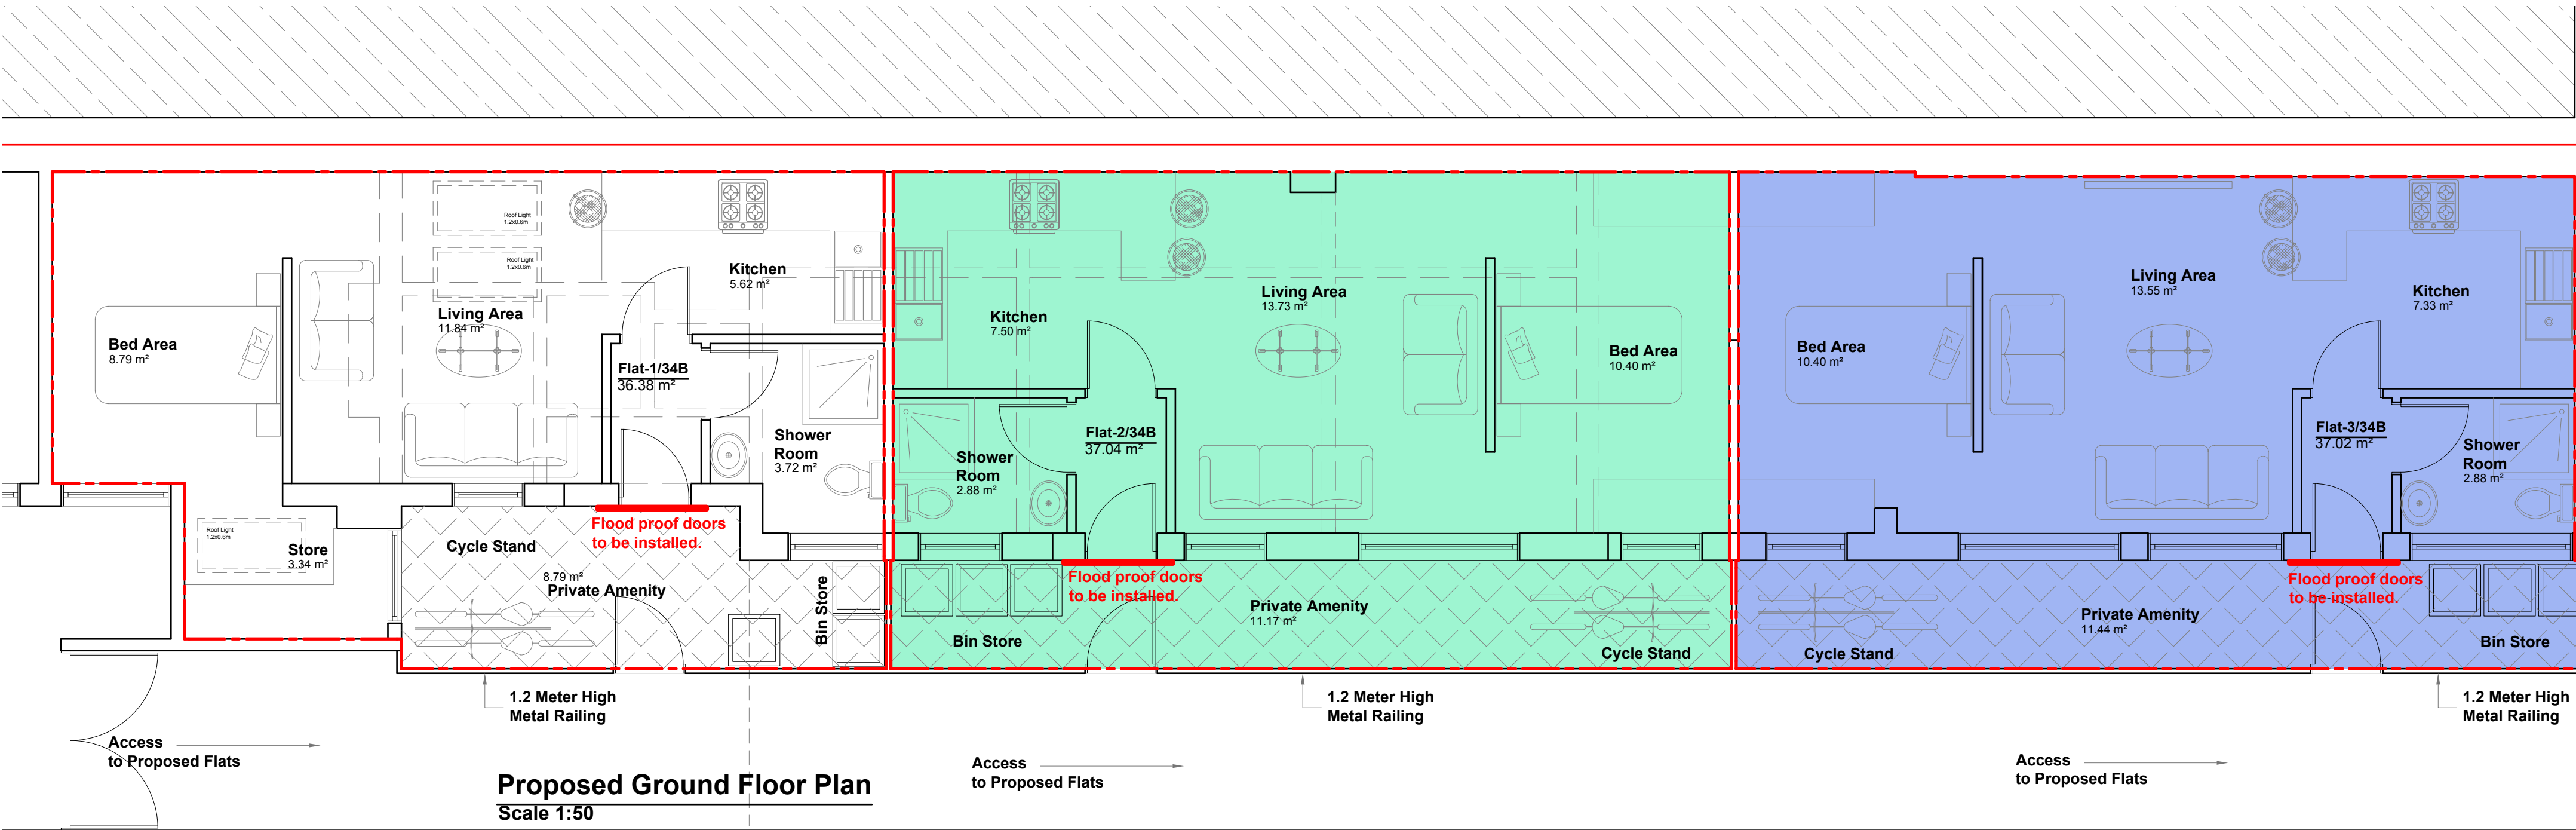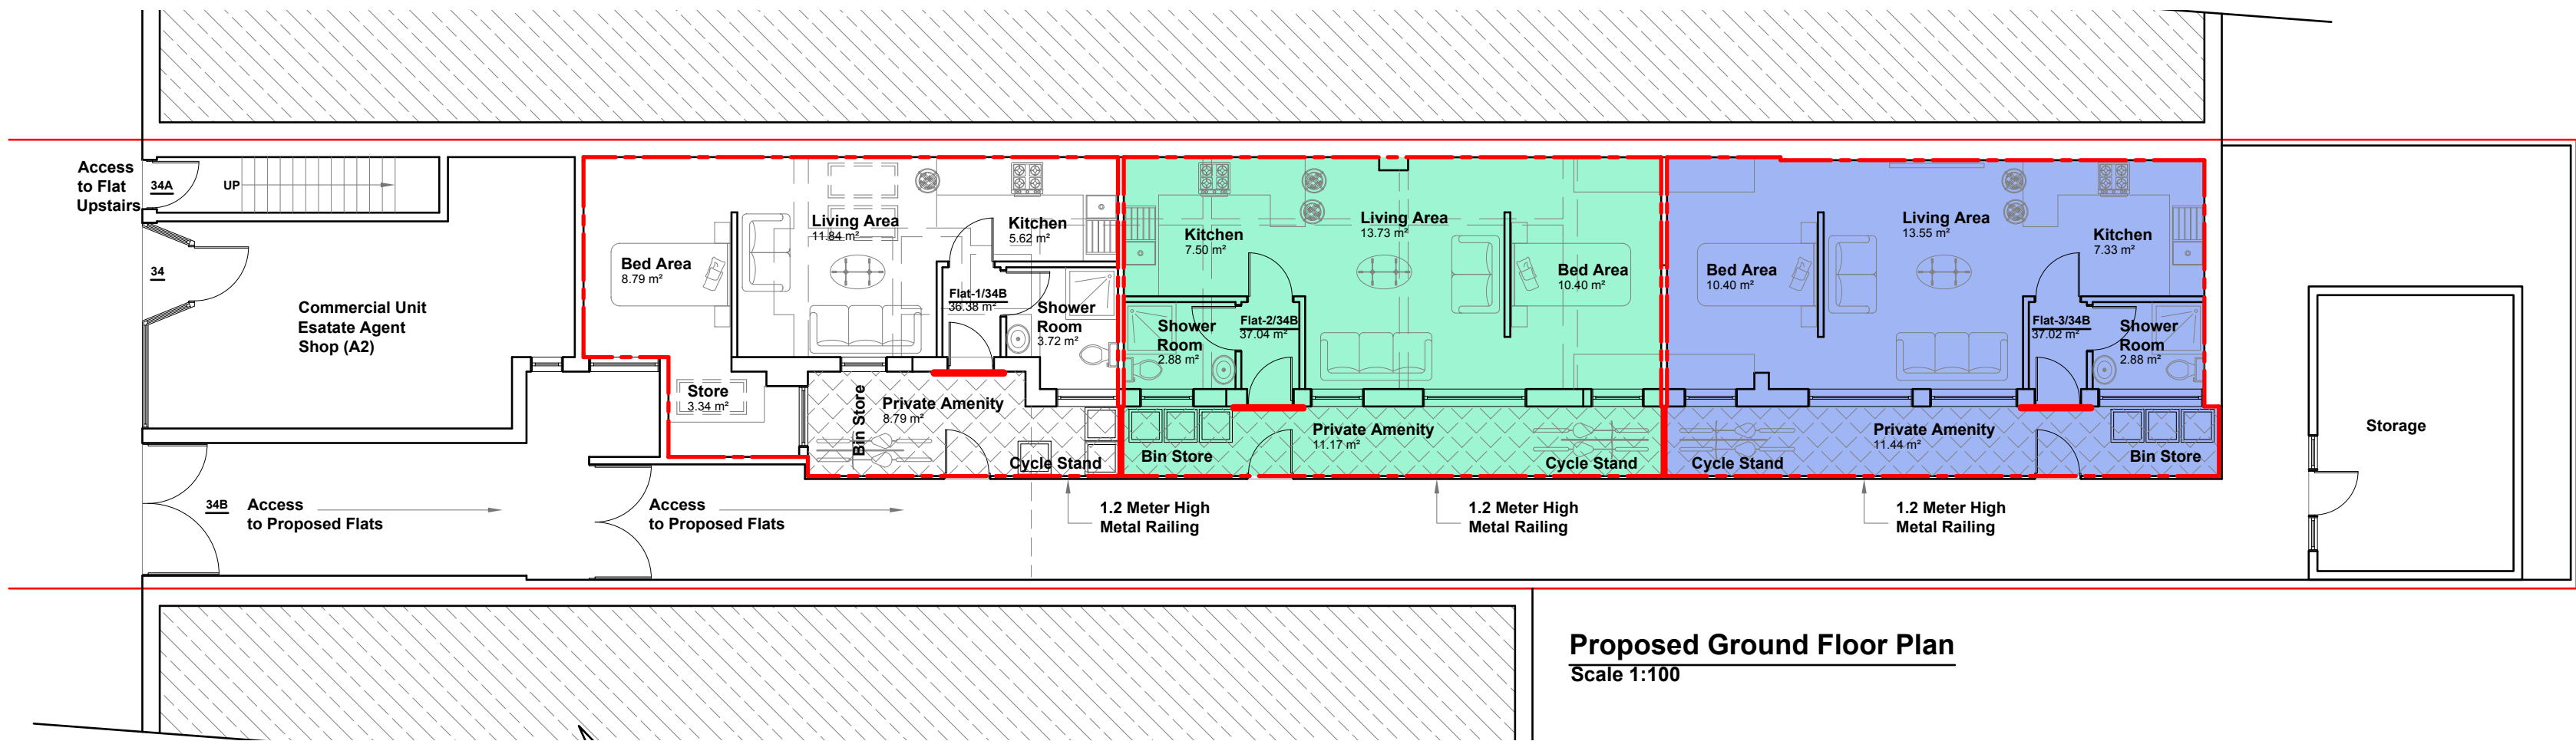

Flat No.	Bedrooms	Floor Area	Amenity Area
1	Studio / 1 Per	36.38m ²	8.79m ²
2	Studio / 1 Per	37.04m ²	11.17m ²
3	Studio / 1 Per	37.02m ²	11.44m ²



	Project: 34B High Street Northwood Middx. HA6 1DZ	Title: Proposed Floor Plans	Scale: 1:100/50 @ A2
			Date: 17/07/2020
			Drawing No.: 3281 - 03/BK
			Revision
		A	
		06/11	
239 Western Road, Southall, Middx, UB2 5HS Tel: 020 8571 1369 info@multicreation.co.uk			




Proposed Rear Elevation
Scale:1:100




Proposed Side Elevation
Scale:1:100



Proposed Front Elevation
Scale:1:100

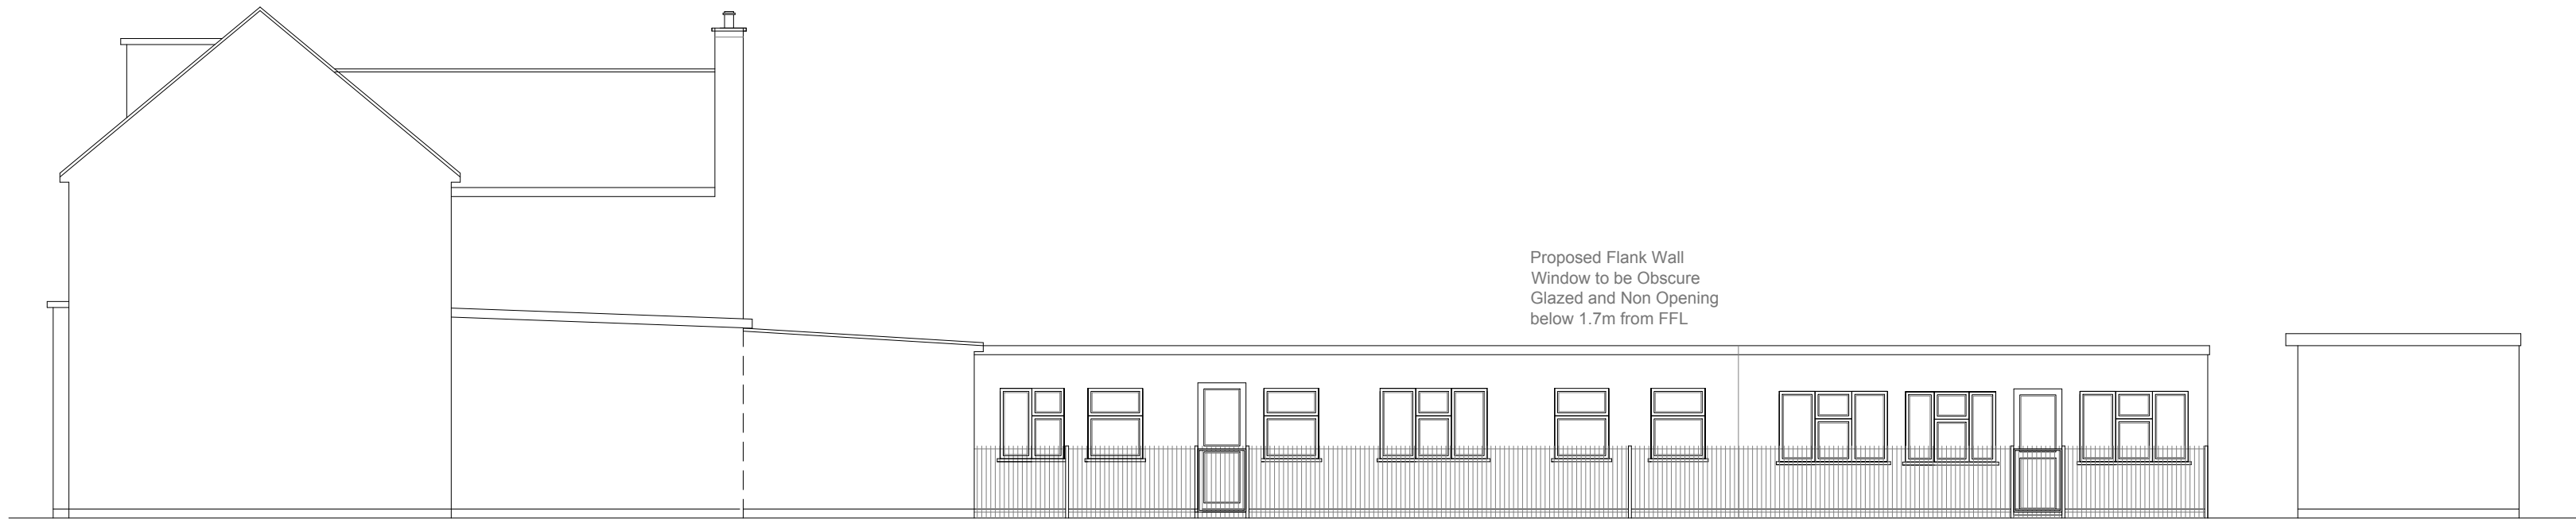

Proposed Side Elevation
Scale:1:100

 


All work to comply with current building regulations and codes of practice


Do not scale from drawings all dimensions to be checked on site before the start of any work

Proposed External Finish Materials to Match Existing External Finish Materials


	Project: 34B High Street Northwood Middx. HA6 1DZ	Title: Proposed Elevations	Scale: 1:100 @ A2
			Date: 17/07/2020
			Drawing No.: 3281 - 04/BK
			Revision
239 Western Road, Southall, Middx, UB2 5HS Tel: 020 8571 1369 info@multicreation.co.uk			

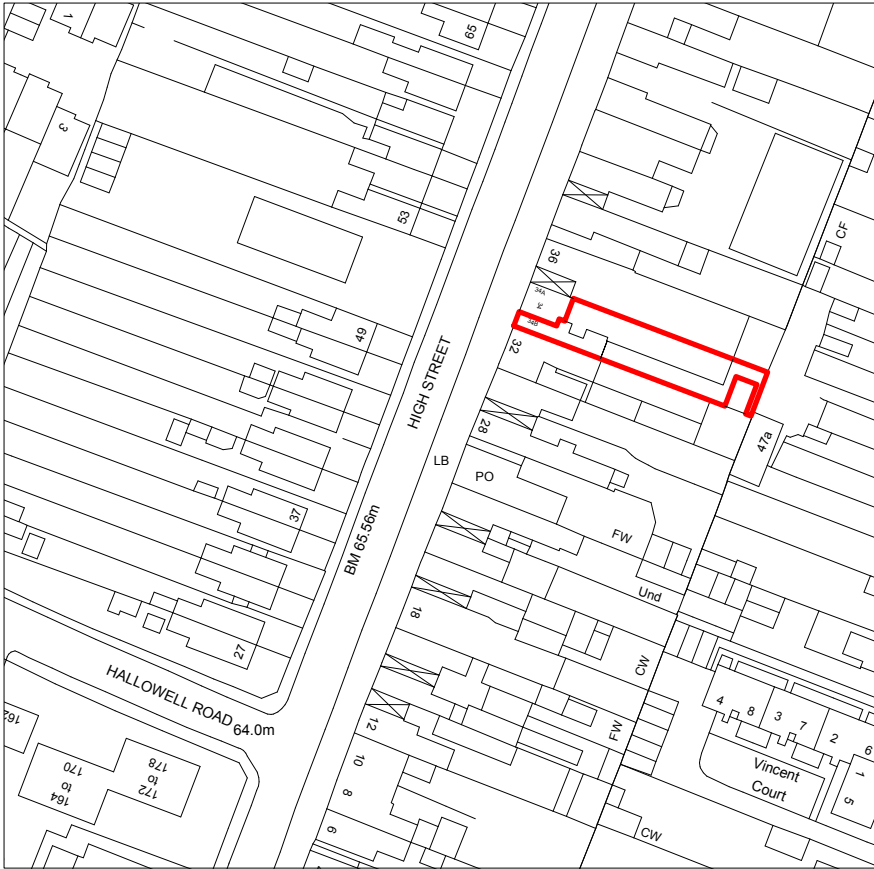


Location Plan
Scale 1:1250

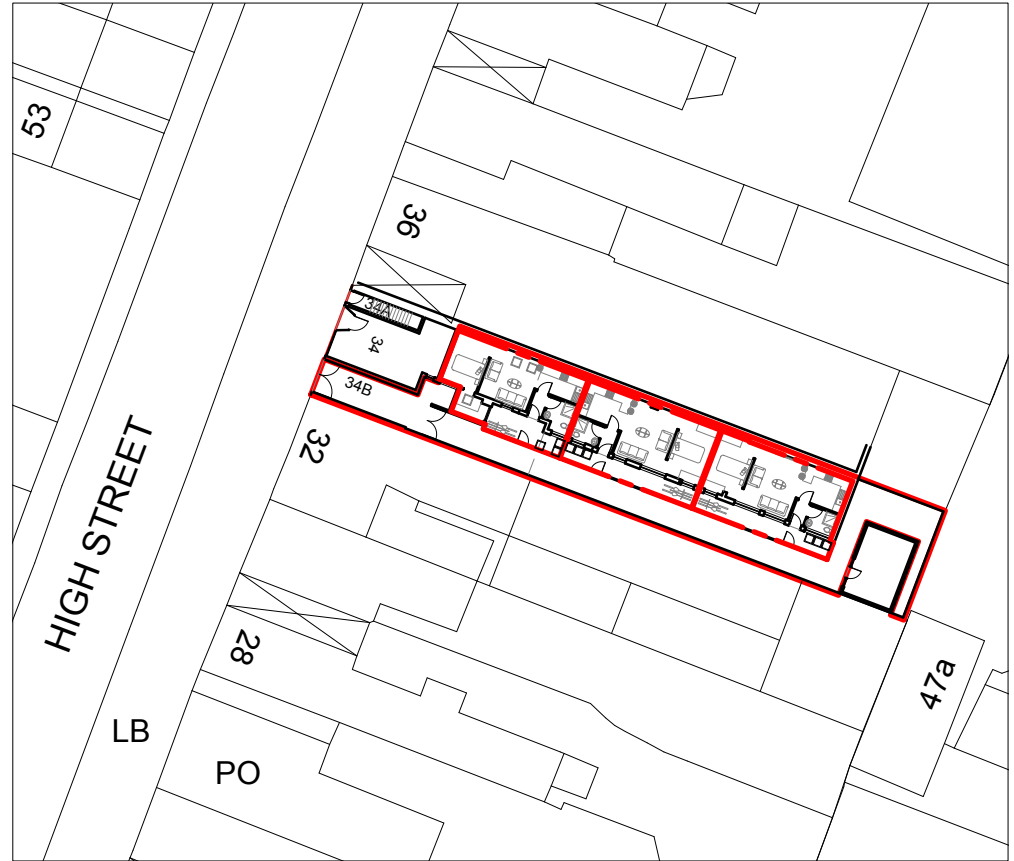

Block Plan
Scale 1:500

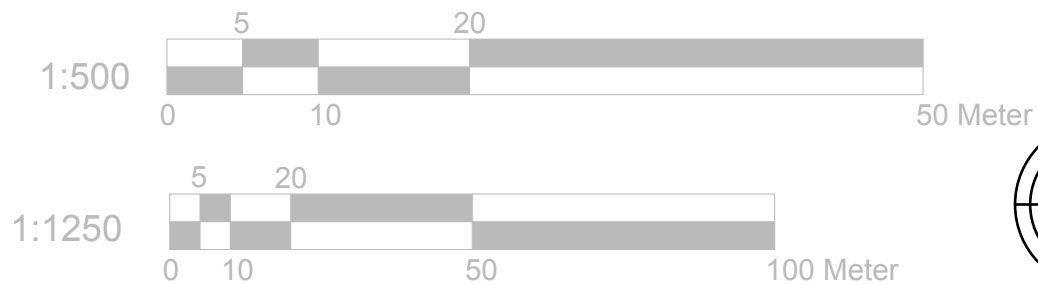

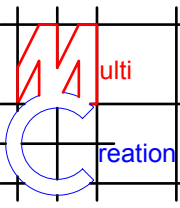	Project:	Title:	Scale: 1:500/1250 @ A4
	34B High Street	Location Plan	Date: 17/07/2020
	Northwood	Block Plan	Drawing No.: 3281 - 05/BK
	Middx.		Revision
	HA6 1DZ		
239 Western Road, Southall, Middx, UB2 5HS Tel: 020 8571 1369 info@multicreation.co.uk			