


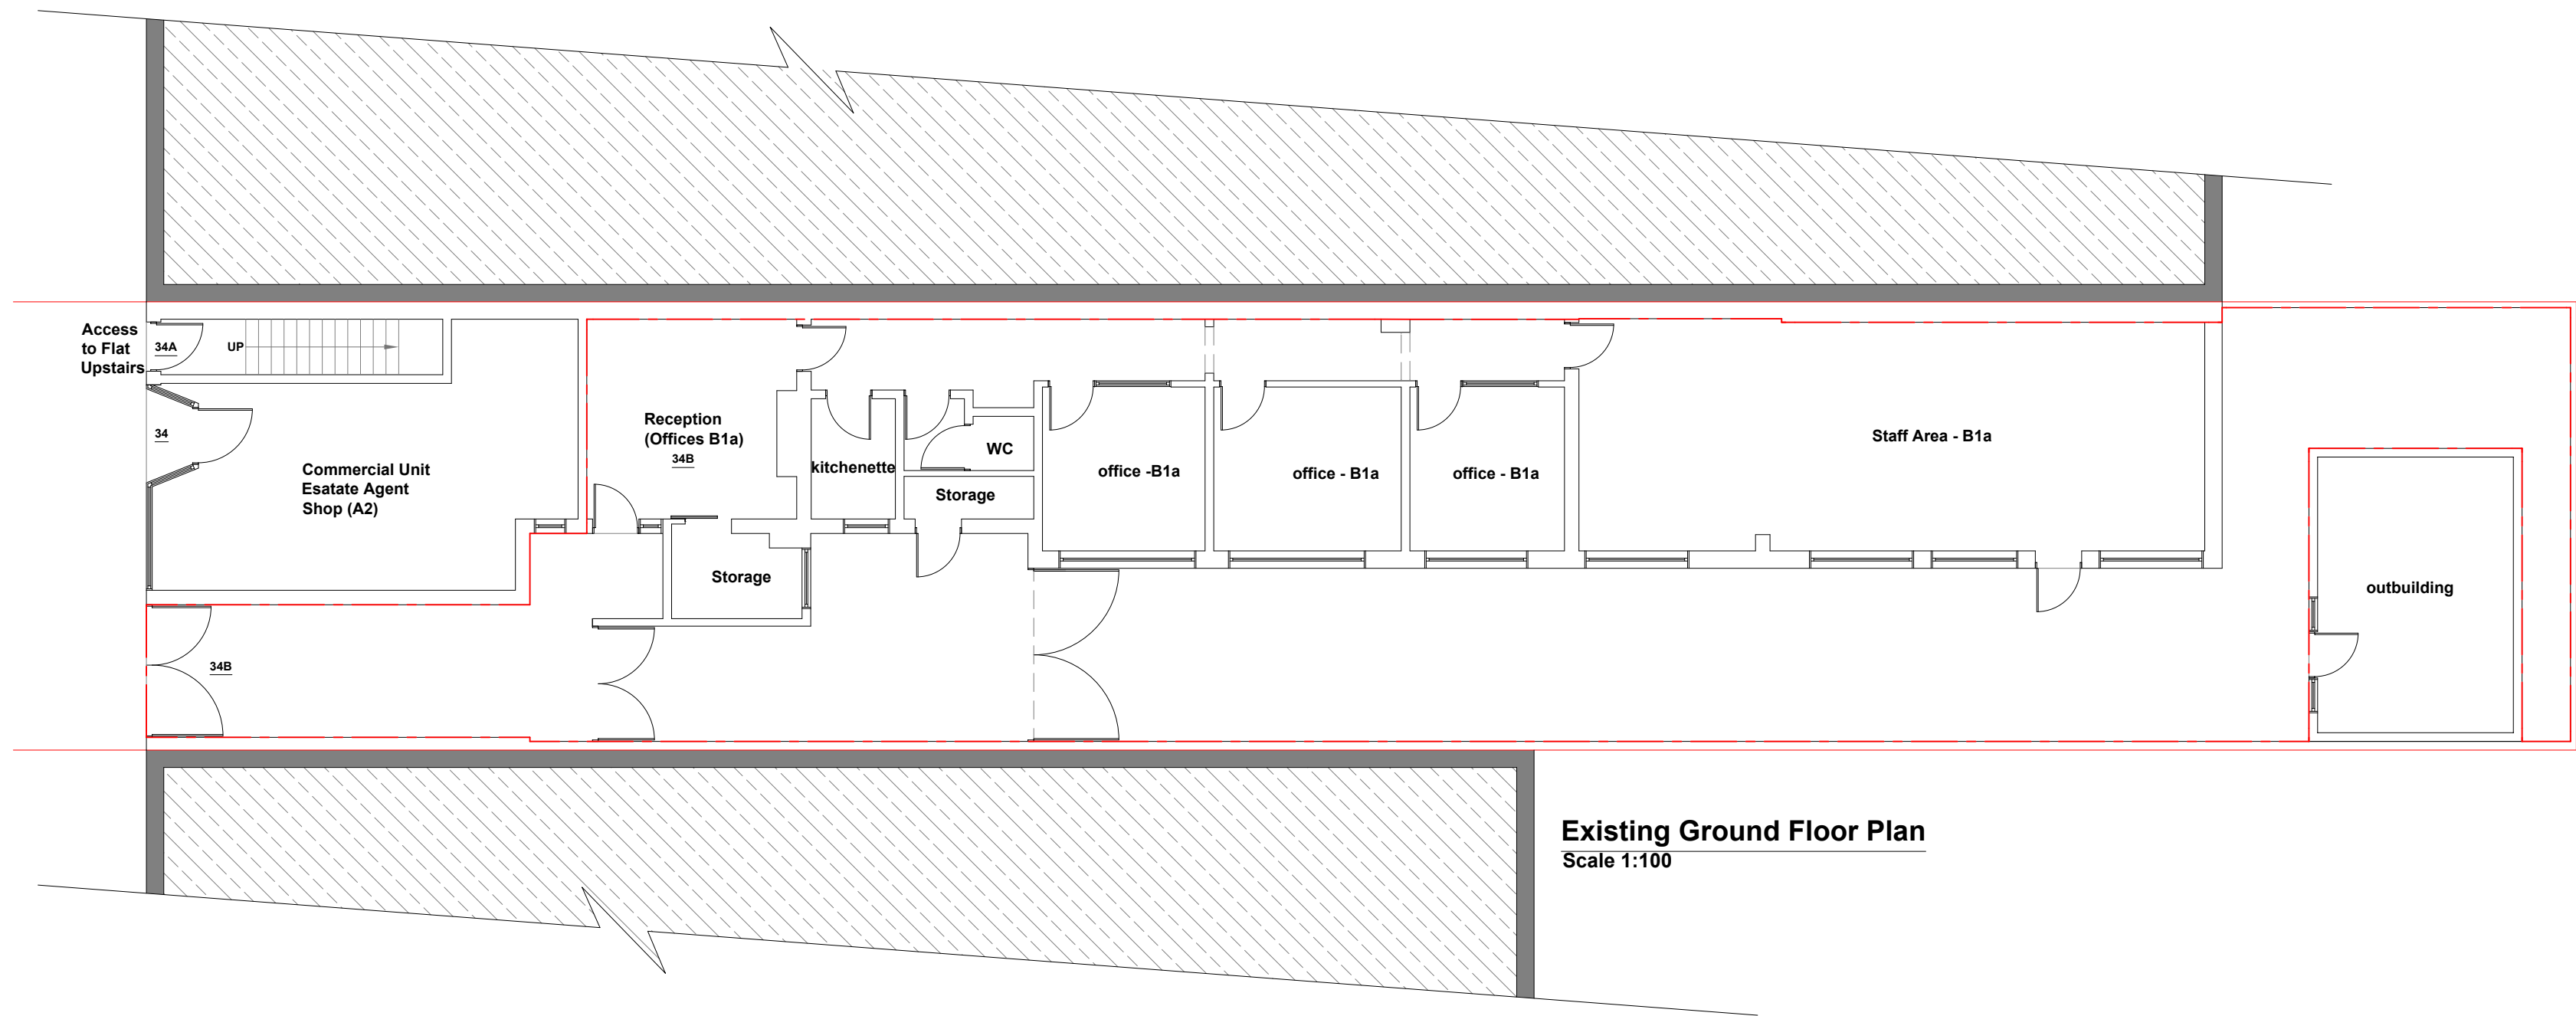
 


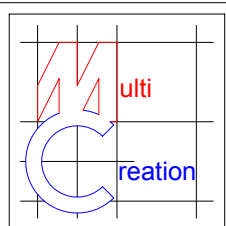

Existing Ground Floor Plan
Scale 1:100

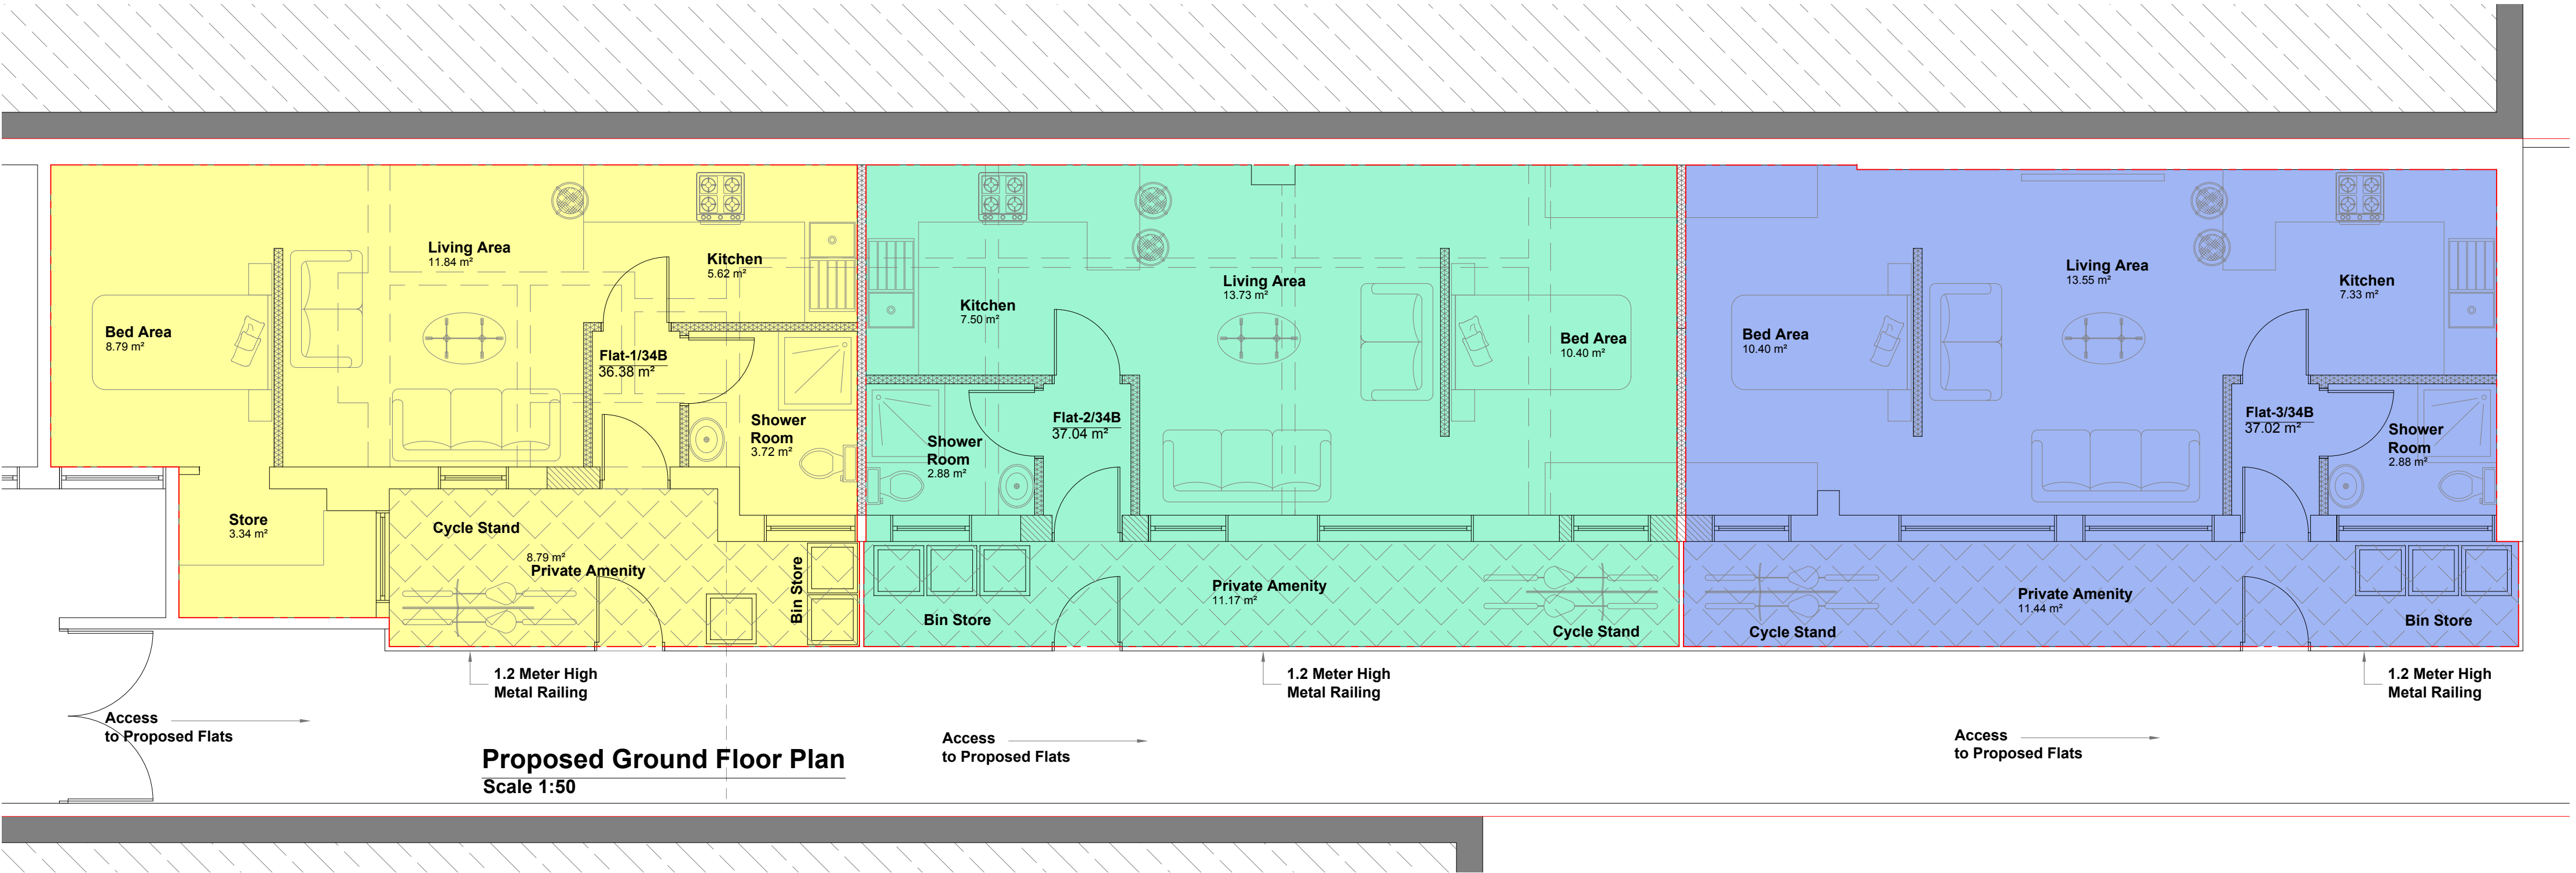

	Project: 34A High Street Northwood Middx. HA6 1DZ	Title: Existing Floor Plans	Scale: 1:100 @ A2 Date: 17/07/2020 Drawing No.: 3281 - 01/BK
			Revision
239 Western Road, Southall, Middx, UB2 5HS Tel: 020 8571 1369 info@multicreation.co.uk			

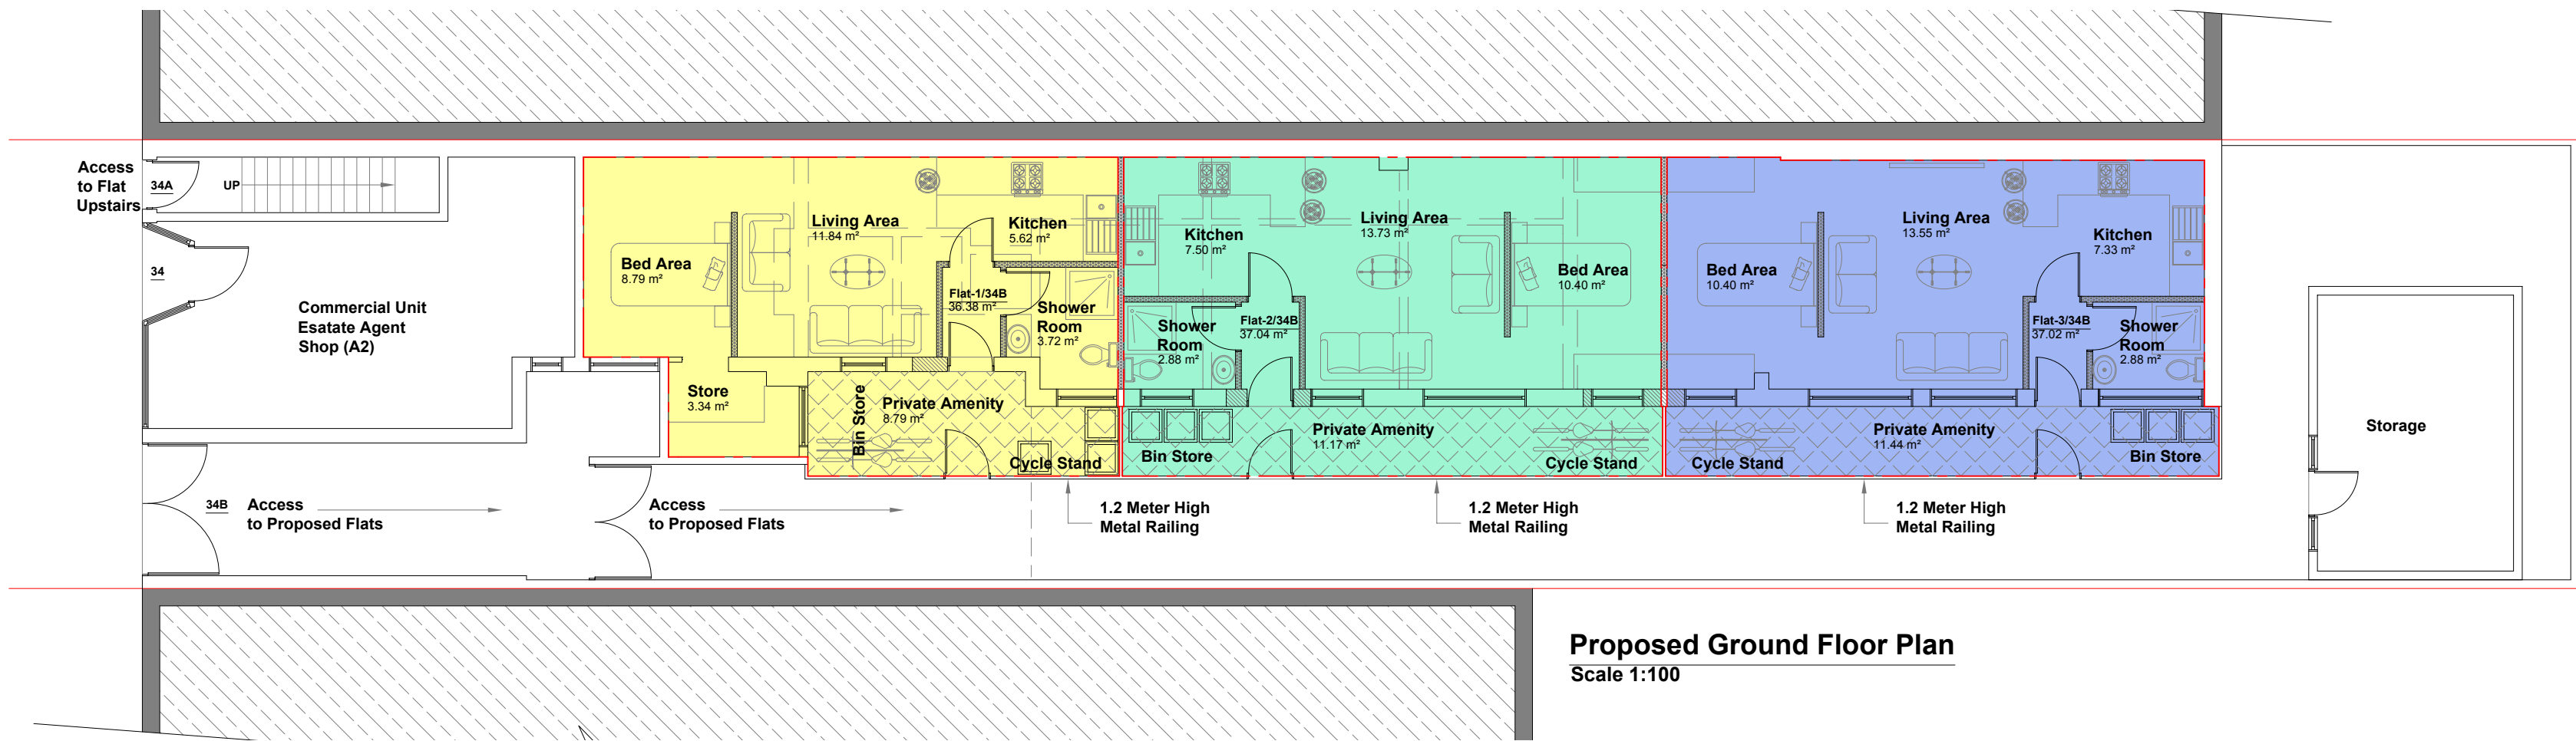

Flat No.	Bedrooms	Floor Area	Amenity Area
1	Studio / 1 Per	36.38m ²	8.79m ²
2	Studio / 1 Per	37.04m ²	11.17m ²
3	Studio / 1 Per	37.02m ²	11.44m ²



	Project: 34A High Street Northwood Middx. HA6 1DZ	Title: Proposed Floor Plans	Scale: 1:100/50 @ A2
			Date: 17/07/2020
			Drawing No.: 3281 - 03/BK
			Revision
239 Western Road, Southall, Middx, UB2 5HS Tel: 020 8571 1369 info@multicreation.co.uk			




Proposed Rear Elevation
Scale:1:100



Proposed Side Elevation
Scale:1:100




Proposed Front Elevation
Scale:1:100

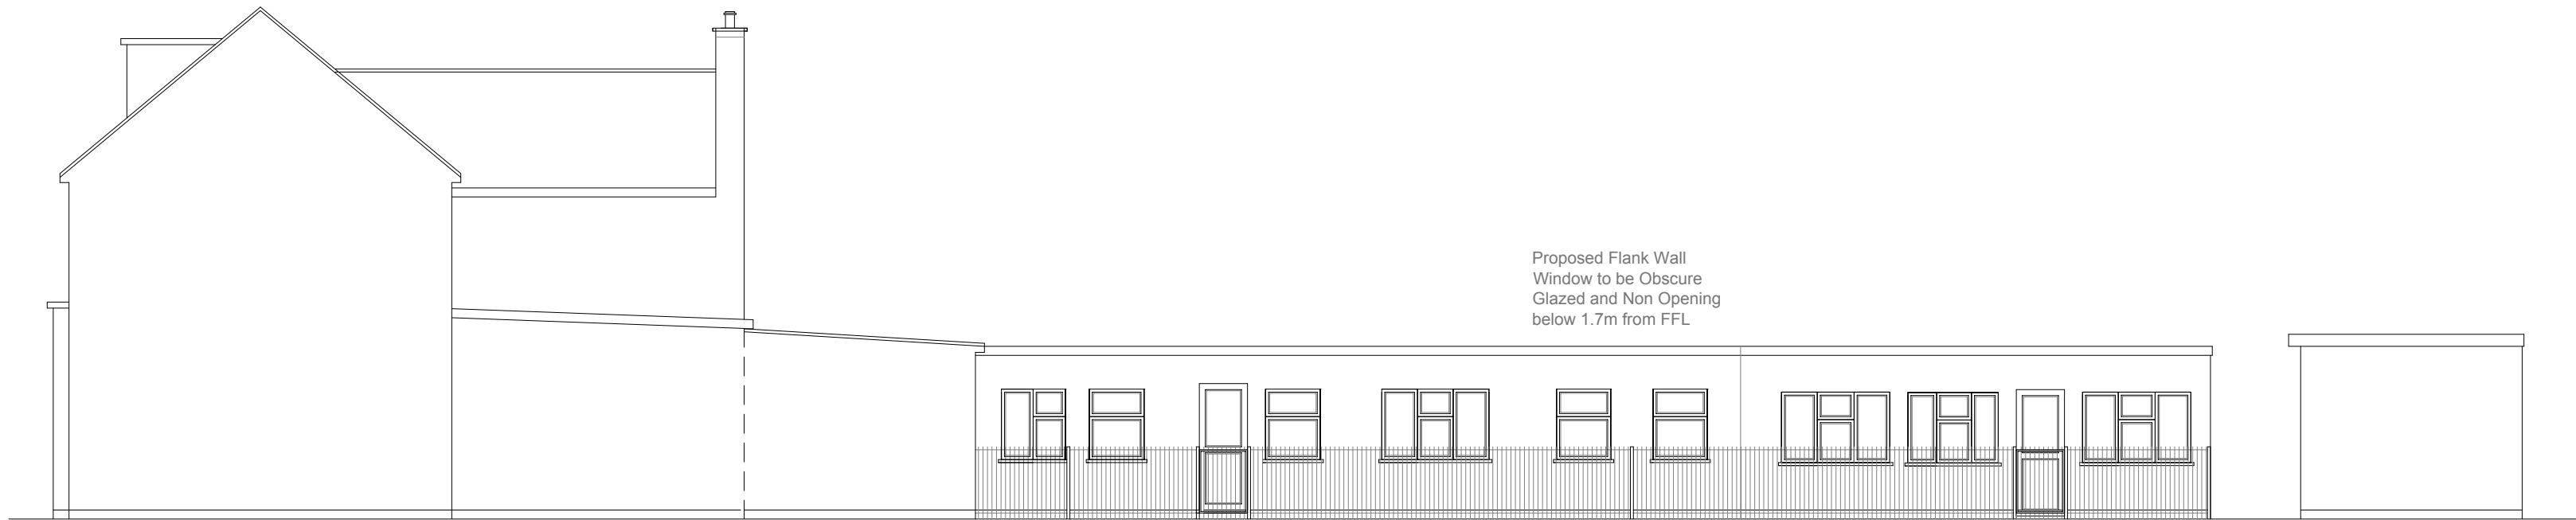

Proposed Side Elevation
Scale:1:100

Proposed Flank Wall
Window to be Obscure
Glazed and Non Opening
below 1.7m from FFL

 


All work to comply with current building regulations and codes of practice


Do not scale from drawings all dimensions to be checked on site before the start of any work

Proposed External Finish Materials to Match Existing External Finish Materials



	Project:	Title:	Scale: 1:100 @ A2			
	34A High Street	Proposed	Date: 17/07/2020			
	Northwood	Elevations	Drawing No.:			
	Middx.		3281 - 04/BK			
	HA6 1DZ		Revision			
239 Western Road, Southall, Middx, UB2 5HS			Tel: 020 8571 1369		info@multicreation.co.uk	

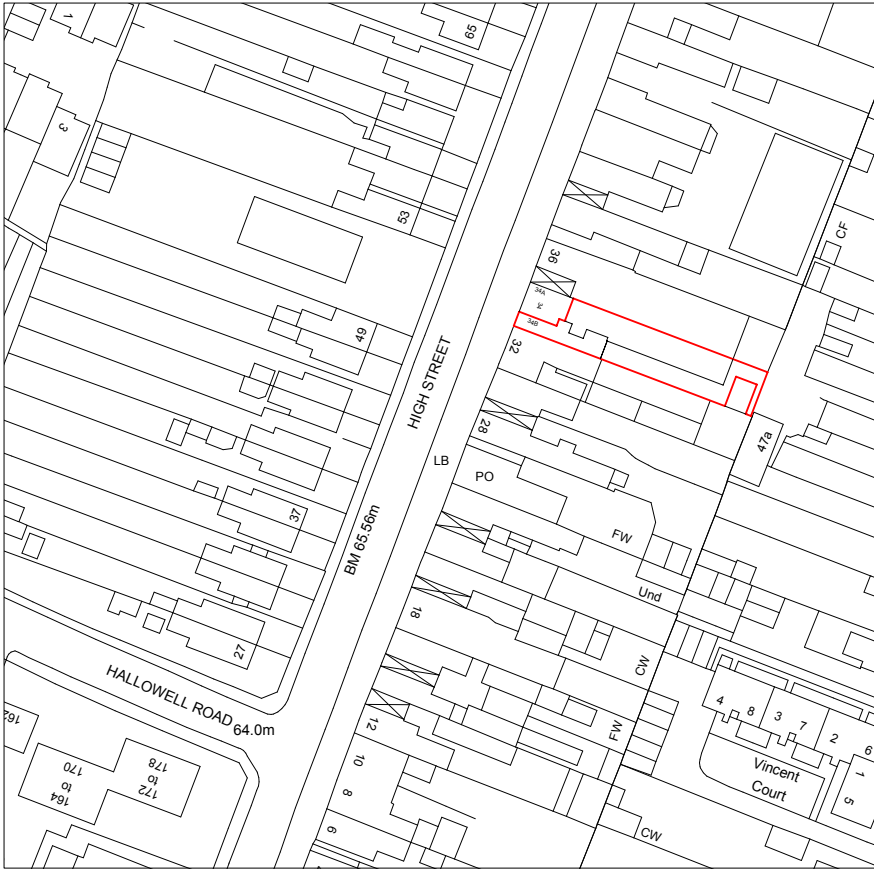


Location Plan
Scale 1:1250

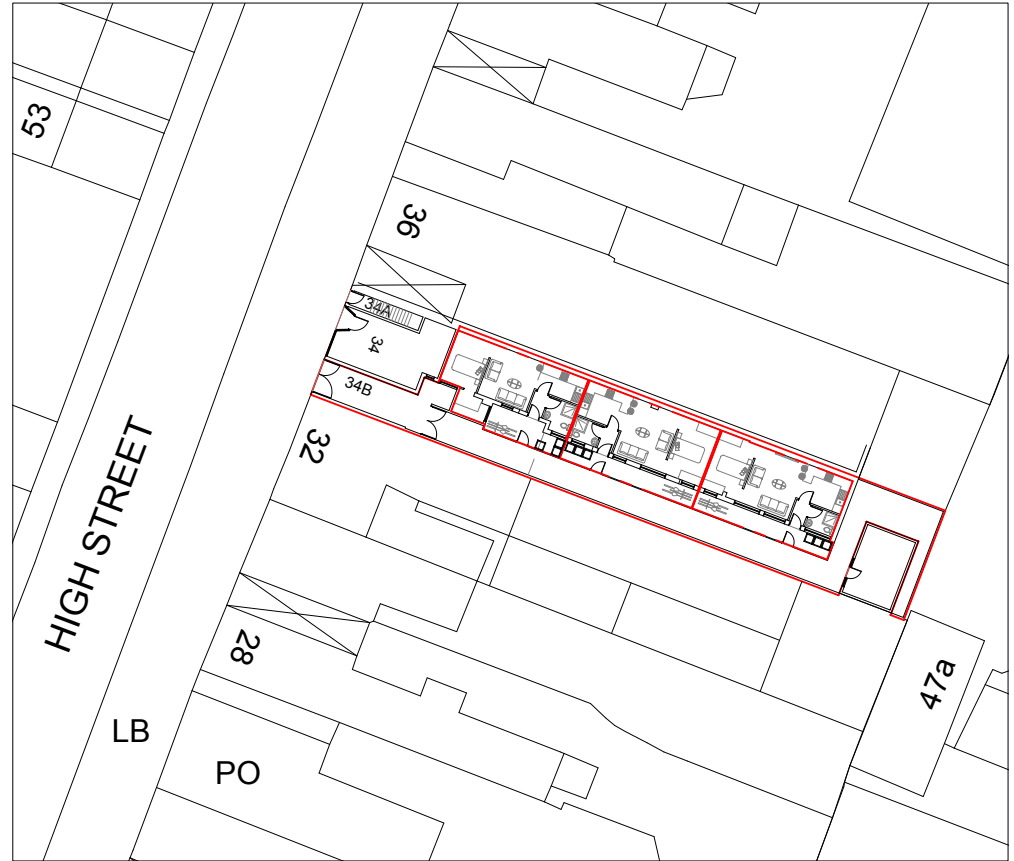

Block Plan
Scale 1:500

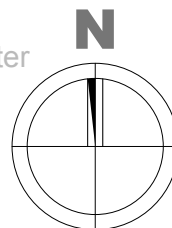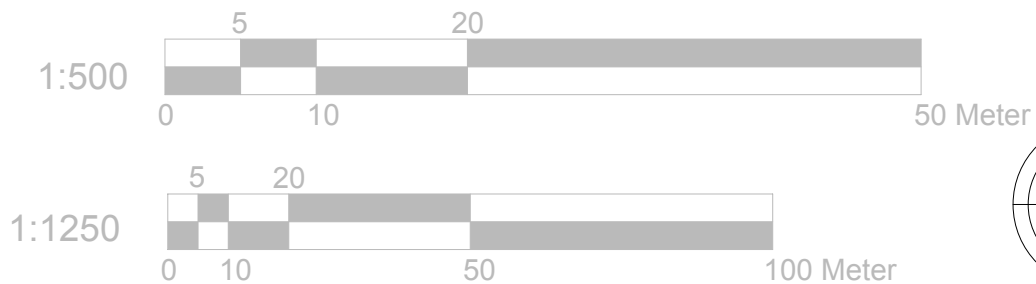

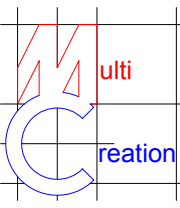	Project:	Title:	Scale: 1:500/1250 @ A4
	34A High Street	Location Plan	Date: 17/07/2020
	Northwood	Block Plan	Drawing No.: 3281 - 05/BK
	Middx.		Revision
	HA6 1DZ		
239 Western Road, Southall, Middx, UB2 5HS Tel: 020 8571 1369 info@multicreation.co.uk			