



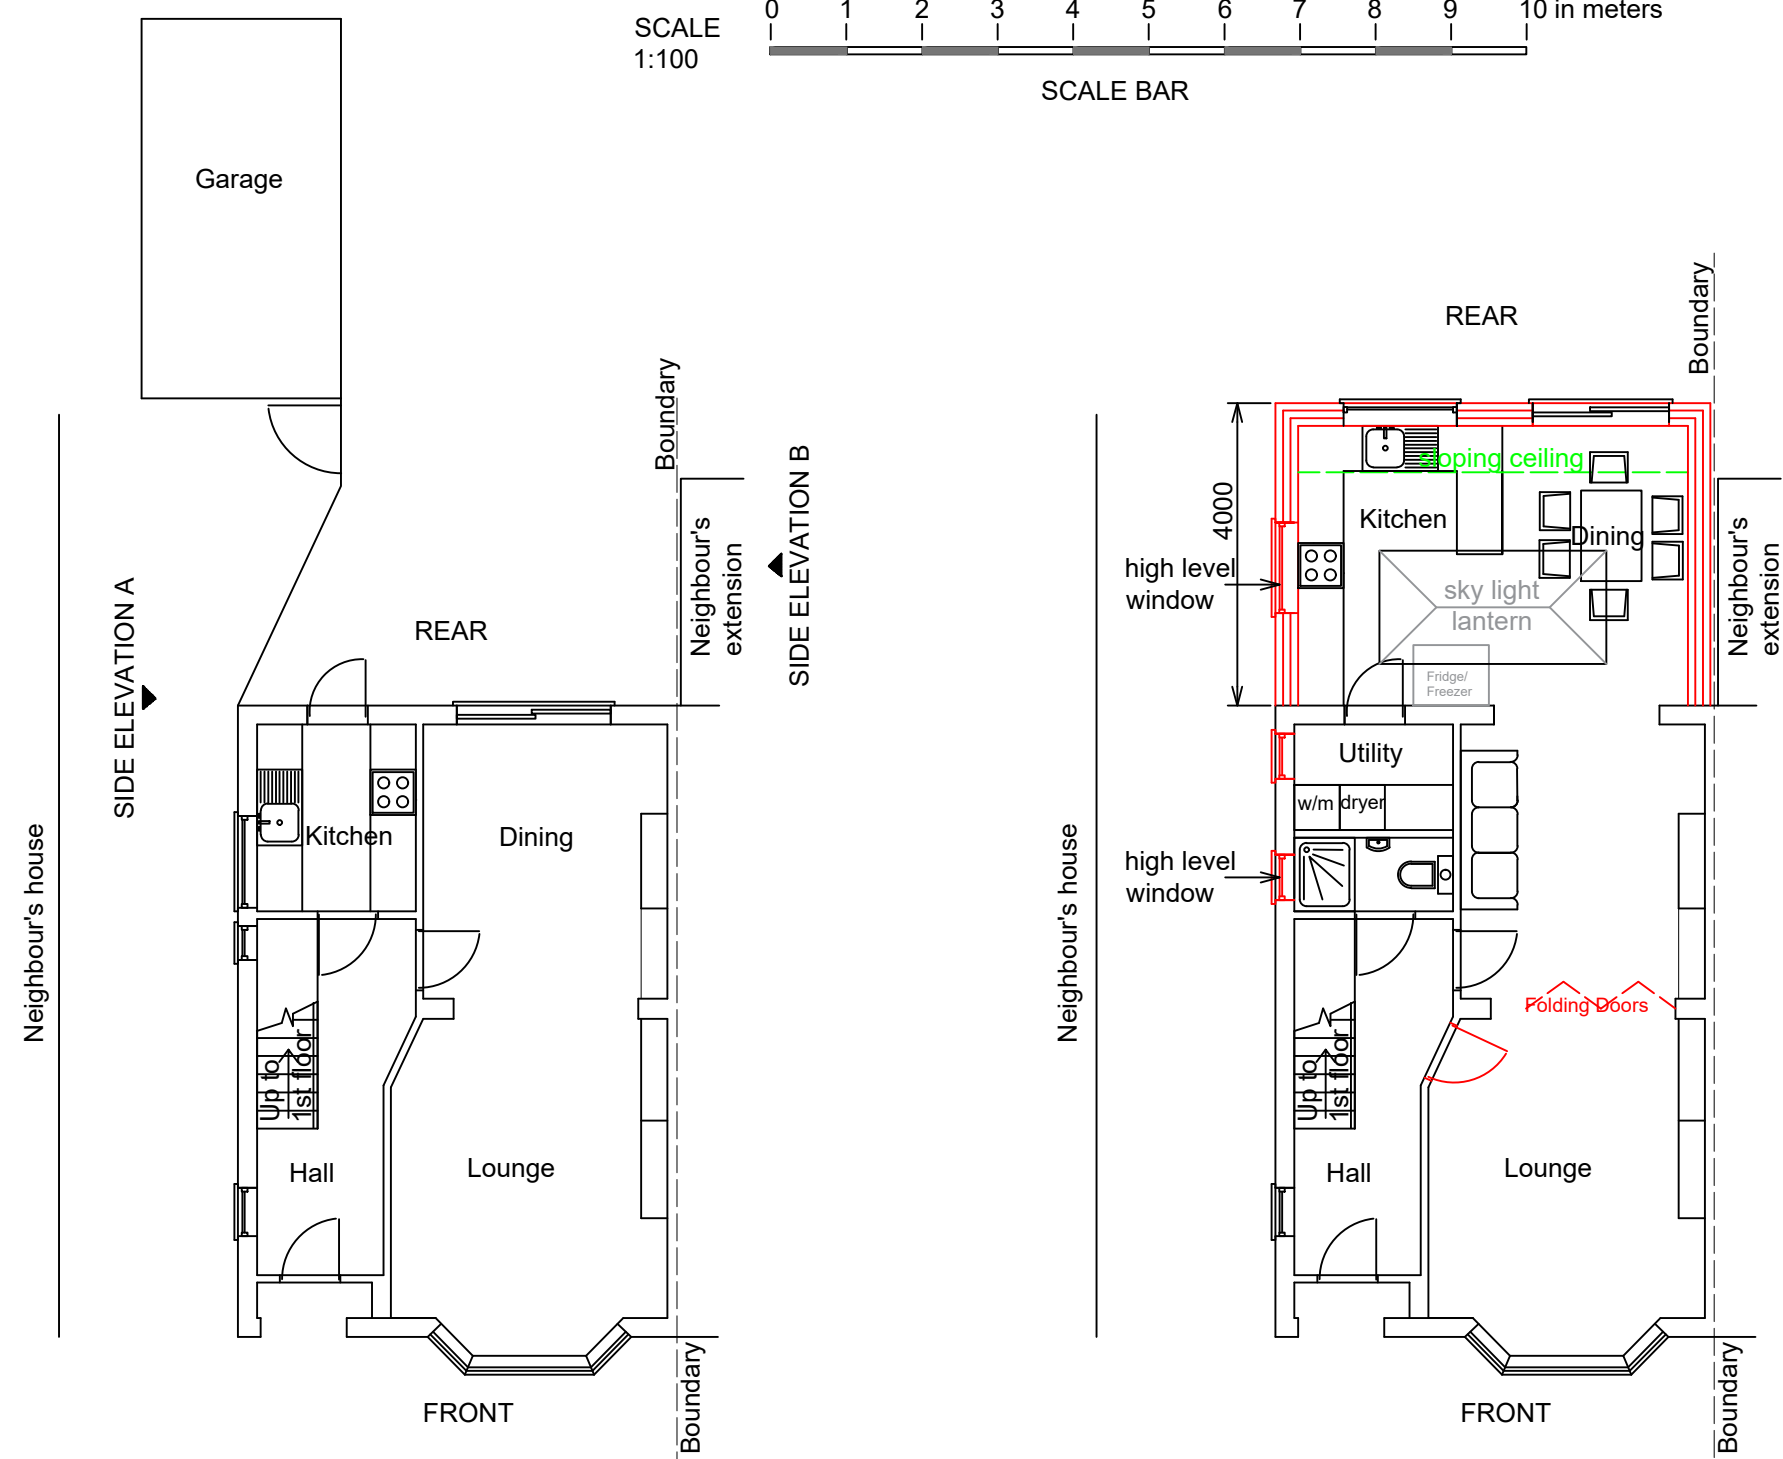


EXISTING GROUND FLOOR PLAN


PROPOSED GROUND FLOOR PLAN

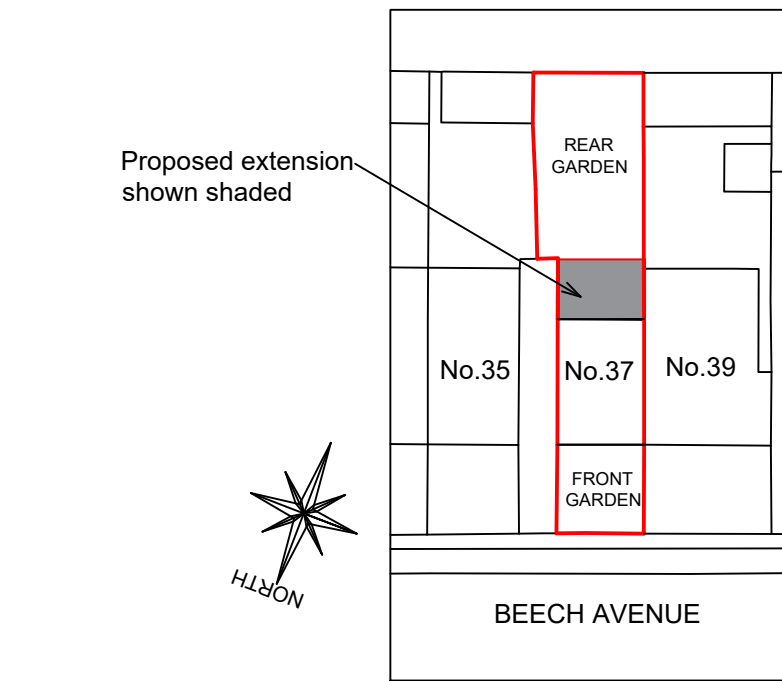


BLOCK PLAN
SCALE: 1:500

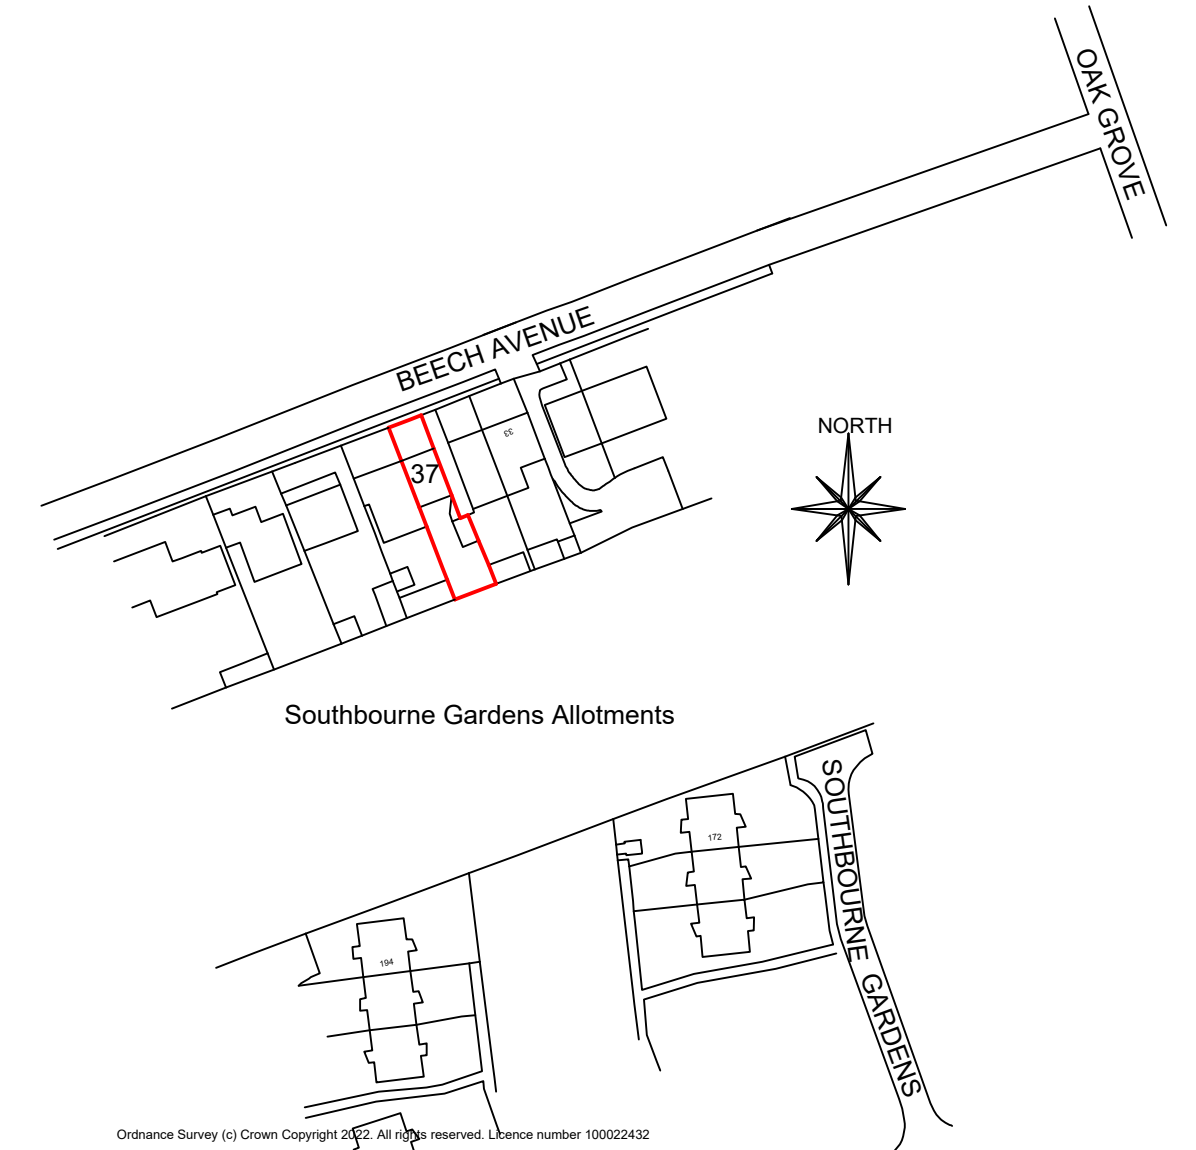

LOCATION PLAN
SCALE: 1:1250

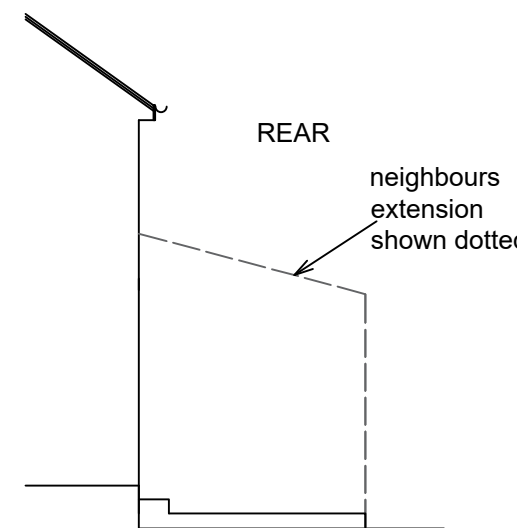

EXISTING SIDE ELEVATION B

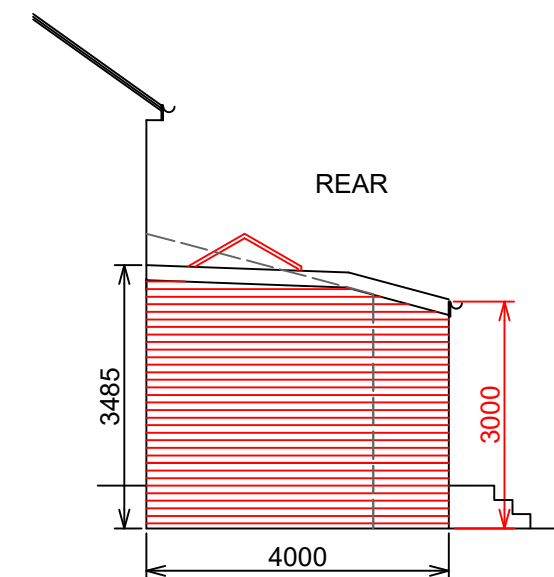


PROPOSED SIDE ELEVATION B




EXISTING REAR ELEVATION



PROPOSED REAR ELEVATION

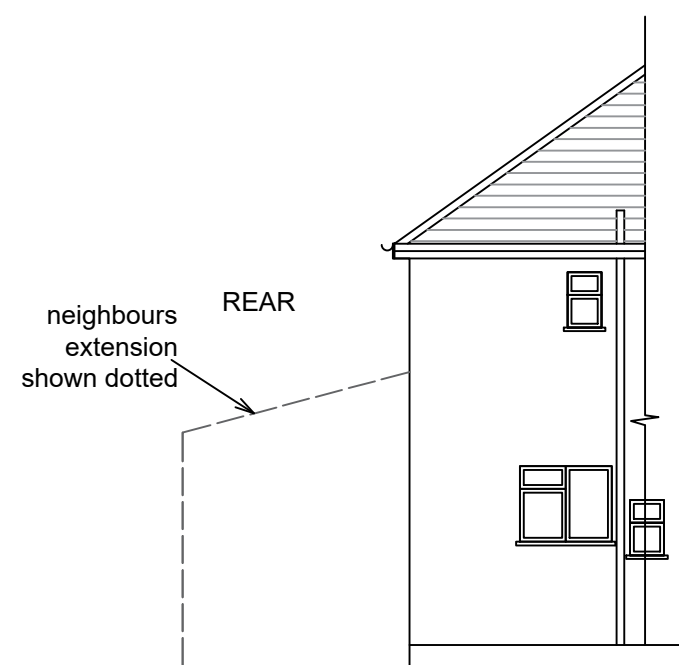

EXISTING SIDE ELEVATION A

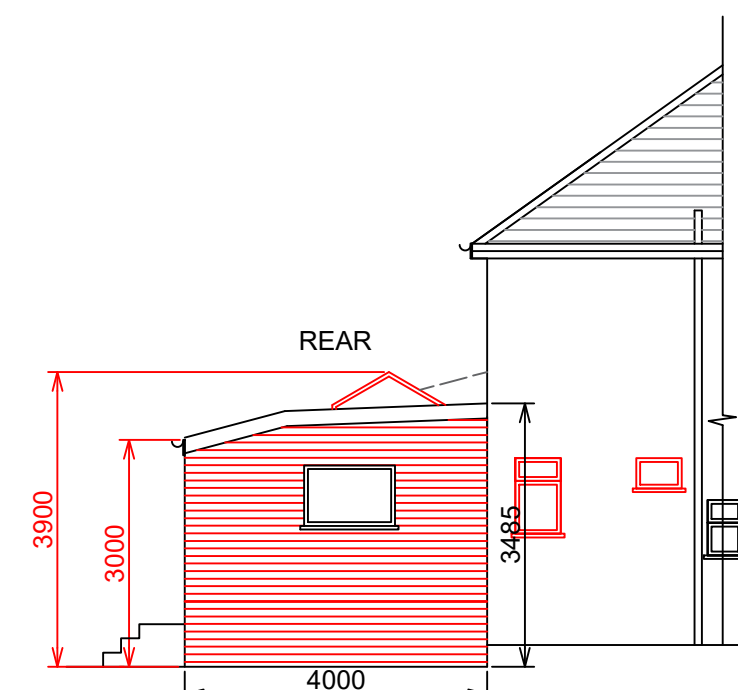

PROPOSED SIDE ELEVATION A

PROJECT: PROPOSED SINGLE STOREY REAR EXTENSION TO A DEPTH OF 4.0M.	
TITLE: EXISTING & PROPOSED PLANS & ELEVATIONS, LOCATION PLAN & BLOCK PLAN.	
ADDRESS: 37 BEECH AVENUE, RUISLIP. HA4 8UG	
	MISTRY DESIGN
DRAWN: P. S. Mistry TEL: 07984 066 662 DATE: OCTOBER 2022	SCALE: 1:100 Page A2
DRAWING NO: 2233/01	